




GARAGE DOOR (16'-0" X 8'-0") GARAGE DOOR (16'-0" X 8'-0")

SOUTHWEST ELEVATION (FRONT)

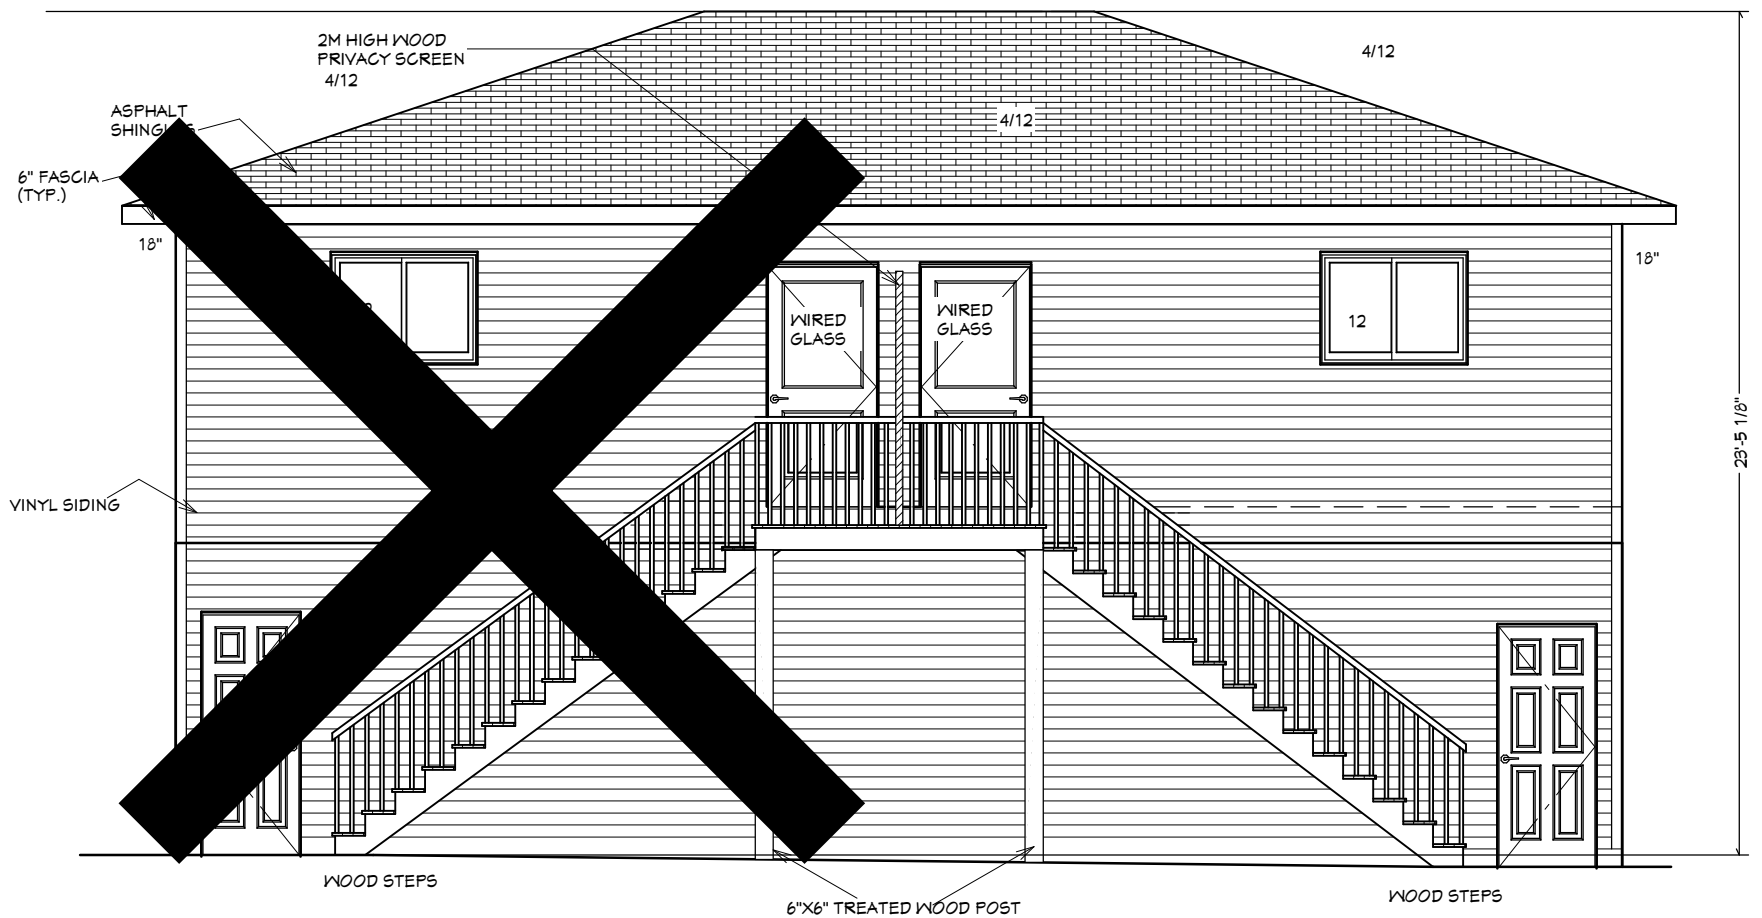

WALL AREA : 357 SQ.FT.
UNPROTECTED OPENING: 12 SQ.FT. (4.6%)

WALL AREA : 357 SQ.FT.
UNPROTECTED OPENING: 12 SQ.FT. (4.6%)

NORTHEAST ELEVATION (REAR)

BUILDER/CONTRACTOR MUST CHECK & VERIFY ALL DIMENSIONS & DETAILS BEFORE STARTING ANY CONSTRUCTION AND REPORT ANY ERROR IN ADVANCE TO DESIGNER. DESIGNERS LIABILITY LIMITED TO CORRECTION OF PLANS ONLY.

PAGE NO.

1

4/17/2026

SCALE

ISSUED FOR	Revisions	date
1		

2130 CORNERSTONE BLVD NE
~~2432 CORNERSTONE BLVD NE~~
LOT 27 and 28 - BLOCK


PROJECT:

**SEMI DETACHED
BACKYARD SUITE
AND GARAGE**


ARCHI DESIGN INC.

hassan@archidesigns.ca
Tel: 587.438.5721



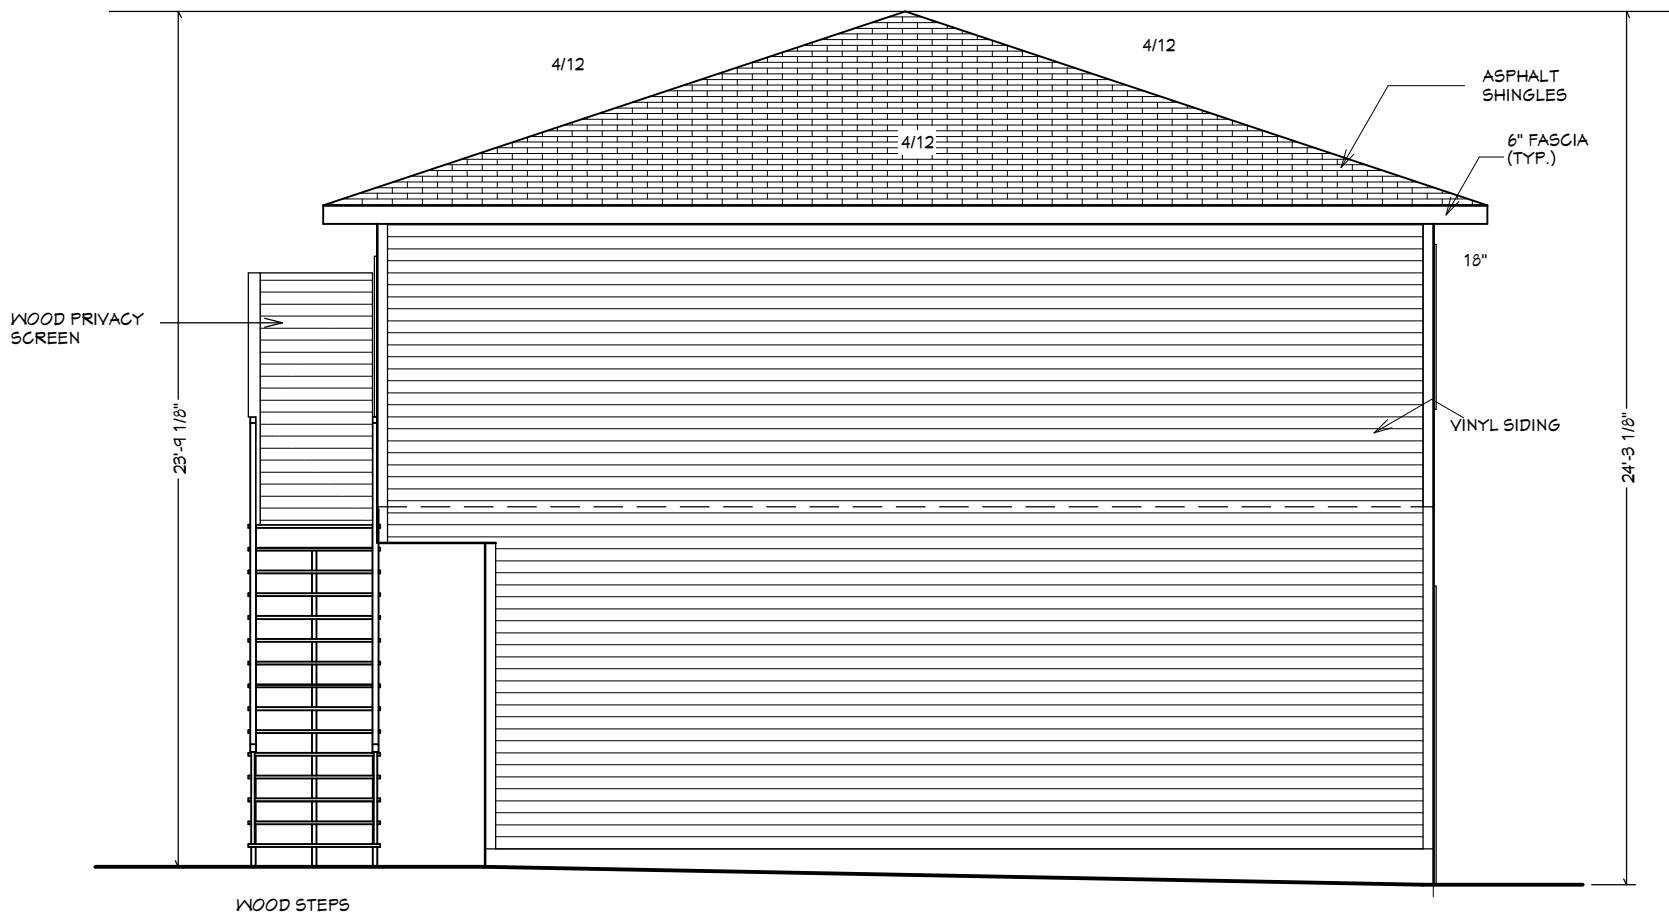

NORTH WEST ELEVATION (LEFT)

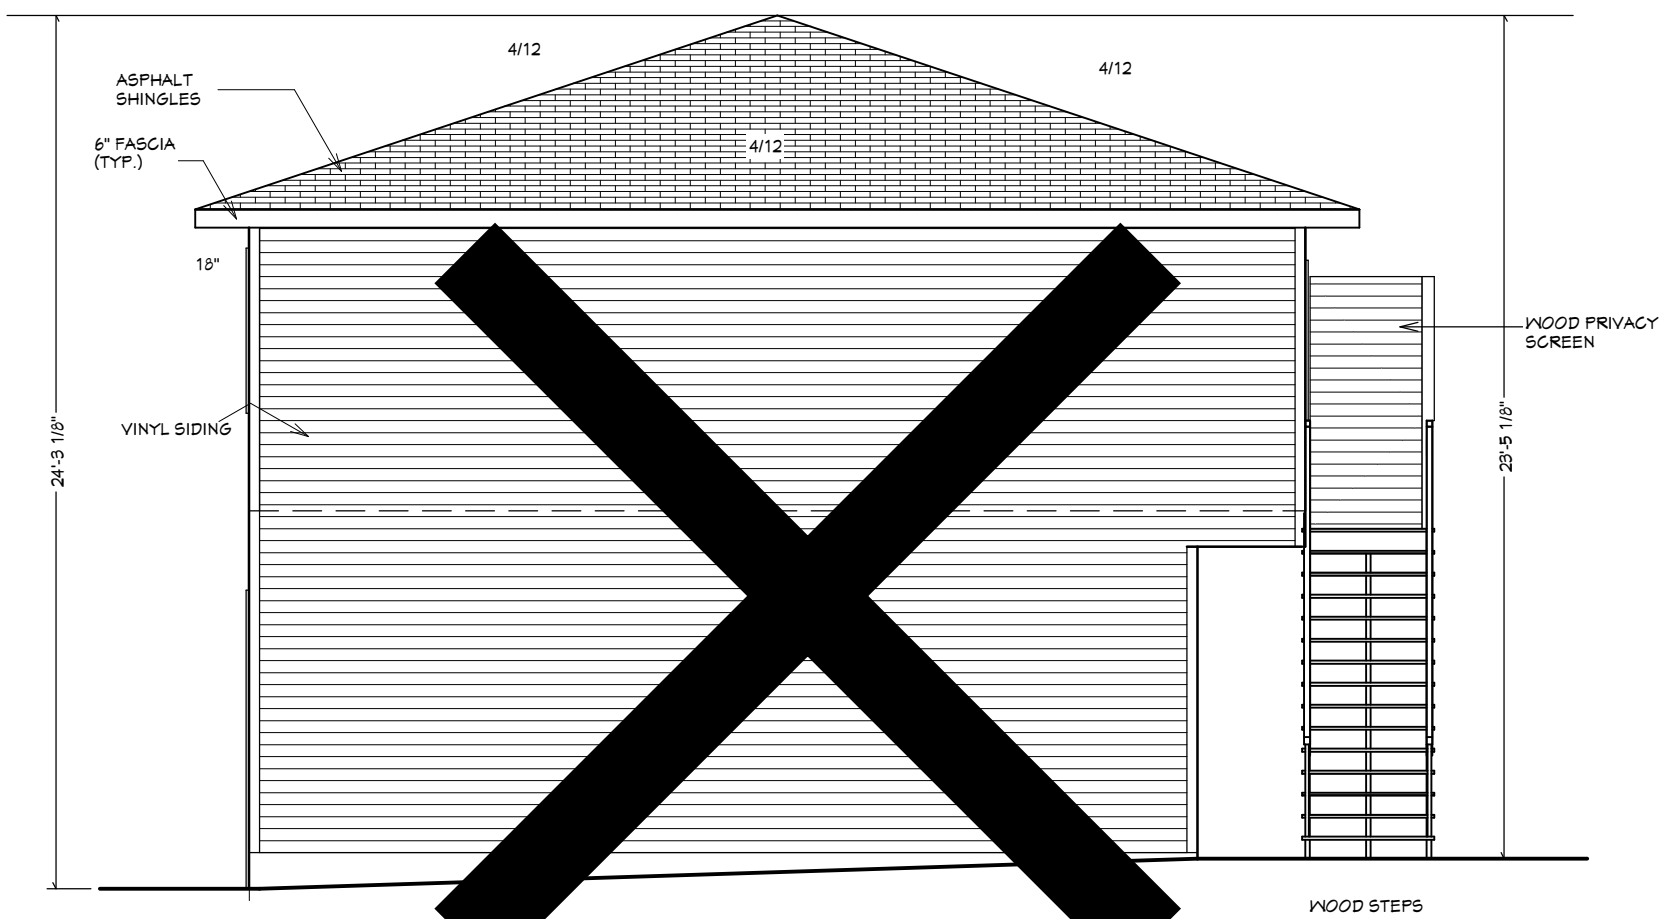

SOUTHEAST ELEVATION (RIGHT)

BUILDER/CONTRACTOR MUST CHECK & VERIFY ALL DIMENSIONS & DETAILS BEFORE STARTING ANY CONSTRUCTION AND REPORT ANY ERROR IN ADVANCE TO DESIGNER. DESIGNERS LIABILITY LIMITED TO CORRECTION OF PLANS ONLY.

PAGE NO.
2
4/17/2026

SCALE	
ISSUED FOR	Revisions
1	date

2130 CORNERSTONE BLVD NE
~~2132 CORNERSTONE BLVD NE~~
LOT ~~27~~ and ~~28~~ BLOCK

PROJECT:
**SEMI DETACHED
BACKYARD SUITE
AND GARAGE**

ARCHI DESIGN INC.
hassan@archidesigns.ca
Tel: 587.438.5721

