
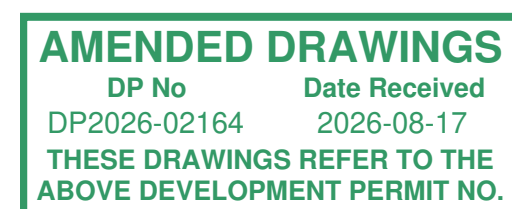
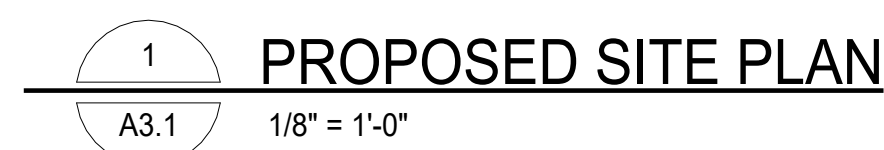
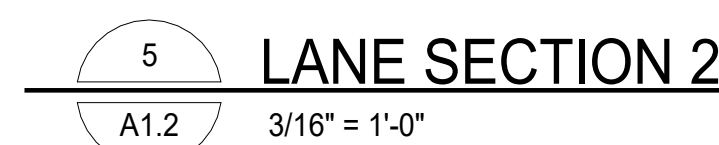


GRADE LEGEND	
 XXXX.XX	EXISTING GRADE
 XXXX.XX	PROPOSED GRADE

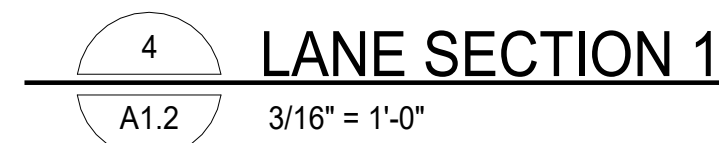

GRADE LEGEND	
	XXXX.XX EXISTING GRADE
	XXXX.XX PROPOSED GRADE

AMENDED DRAWINGS
 DP No Date Received
 DP2026-02164 2026-08-17
**THESE DRAWINGS REFER TO THE
 ABOVE DEVELOPMENT PERMIT NO.**

RTH

L

CLIENT

PROJECT ADDRESS

DRAWING TITLE

ELEVATION

DATE: JANUARY 19, 2026


EET NC

A3.1


$$3/8'' = 1'-0''$$

$$3/8'' = 1'-0''$$

AMENDED DRAWINGS
DP No Date Received
DP2026-02164 2026-08-17
**THESE DRAWINGS REFER TO THE
ABOVE DEVELOPMENT PERMIT NO**

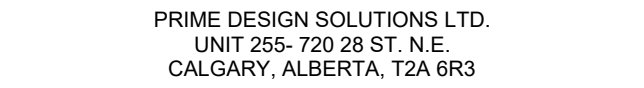

ENGINEERING CONSULTANT

NOTES:

THIS DRAWING IS COPYRIGHTED AND MUST NOT BE USED,
REPRODUCED, OR REVISED WITHOUT WRITTEN
PERMISSION FROM CONSULTANT.

ALL DIMENSIONS ARE IN MILLIMETERS UNLESS NOTED OTHERWISE.

FIELD VERIFY DIMENSIONS.

DO NOT SCALE DRAWING.

REPORT INCONSISTENCIES AND OMISSIONS TO THE CONSULTANT FOR CLARIFICATION BEFORE COMMENCING THE WORK.

DEVIATIONS FROM THE CONTRACT DOCUMENTS WITHOUT WRITTEN APPROVAL FROM THE CONSULTANT ARE SUBJECT TO CORRECTION AT THE CONTRACTOR'S EXPENSE.

NORTH

AL

[illegible]

CLIENT

CHINOOK DAYCARE CENTRE

PROJECT ADDRESS


608 56 AVE SW, CALGARY, AB

DRAWING TITLE


LEVATION

DATE:	JANUARY 19, 2026
SCALE:	3/8" = 1'-0"
DRAWN BY:	Author
PROJECT NO.	0001

A3.2

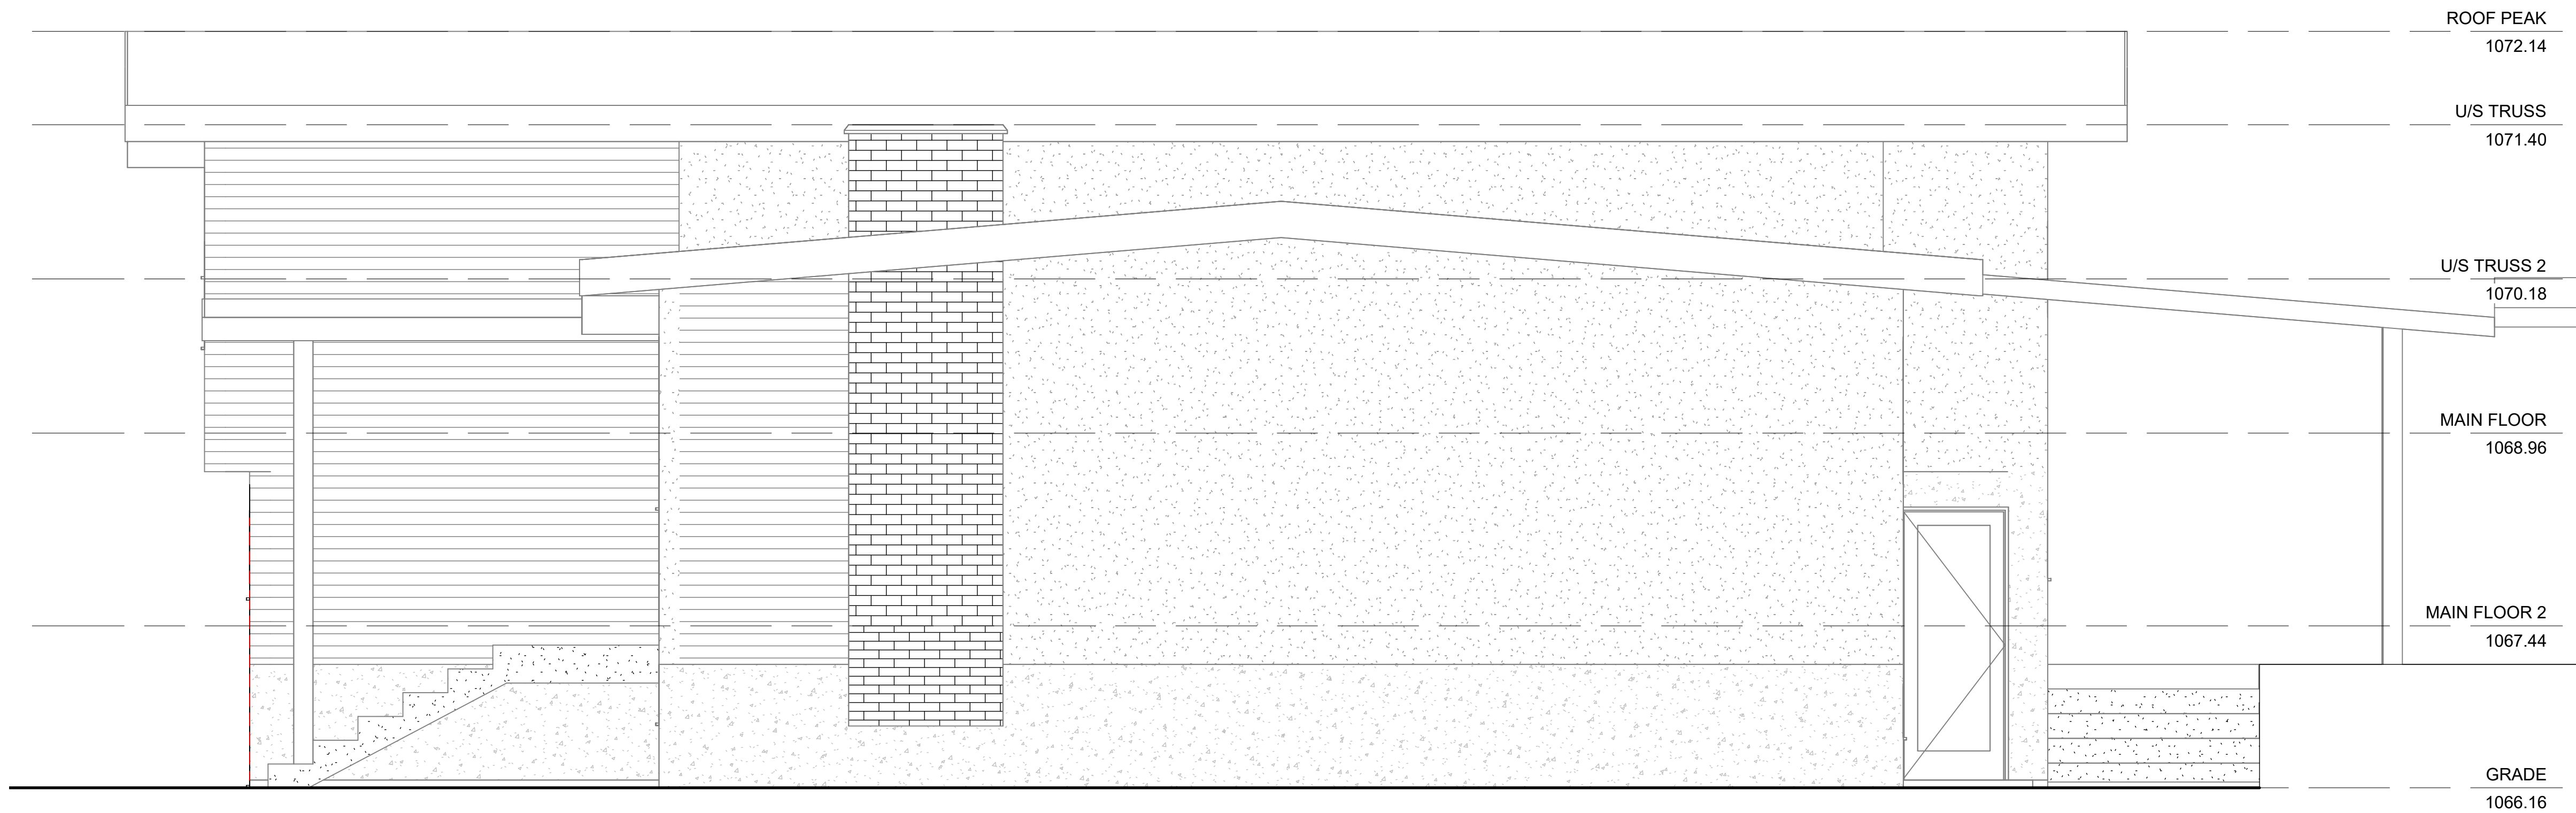

 EAST ELEVATION
3/8" = 1'-0"

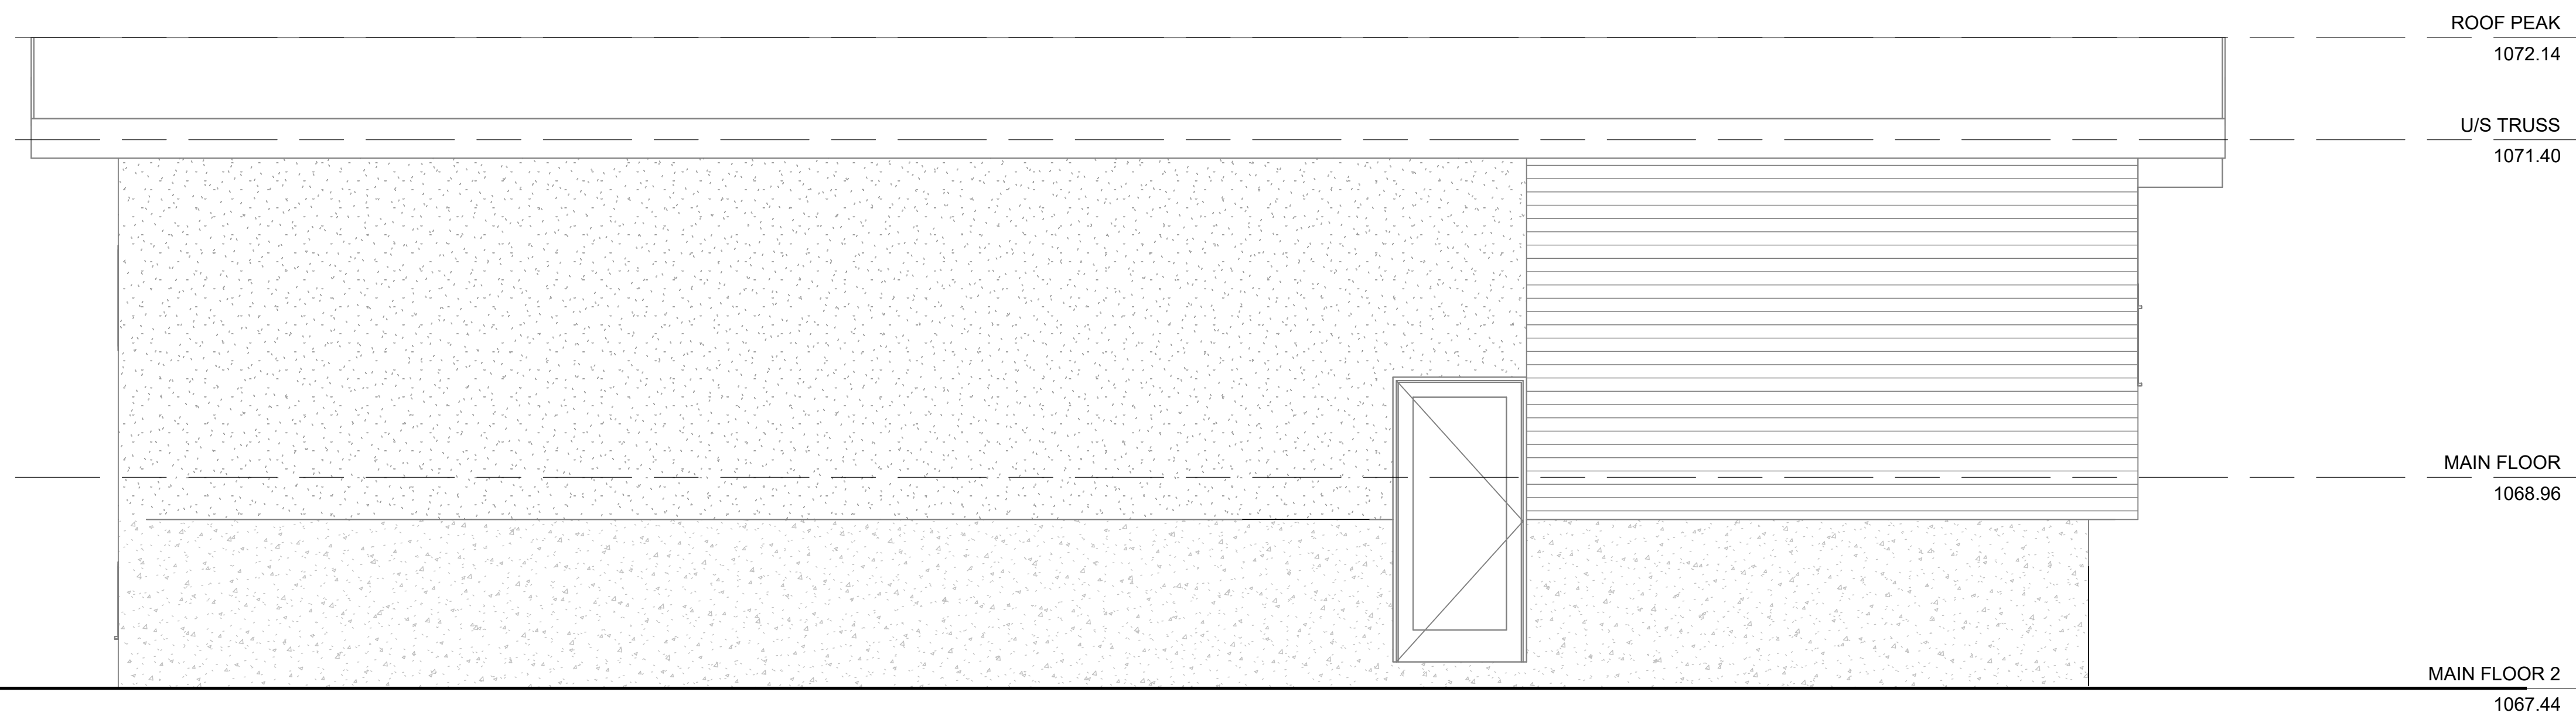

WEST ELEVATION

AMENDED DRAWINGS
DP No Date Received
DP2026-02164 2026-08-17
**THESE DRAWINGS REFER TO THE
ABOVE DEVELOPMENT PERMIT NO.**