


**FRONT ELEVATION**  
SCALE- 3/8"= 1'

|  |                         |
|--|-------------------------|
|  | VERTICAL BATTEN SIDING  |
|  | TYP CONC WALL           |
|  | HORIZONTAL VINYL SIDING |

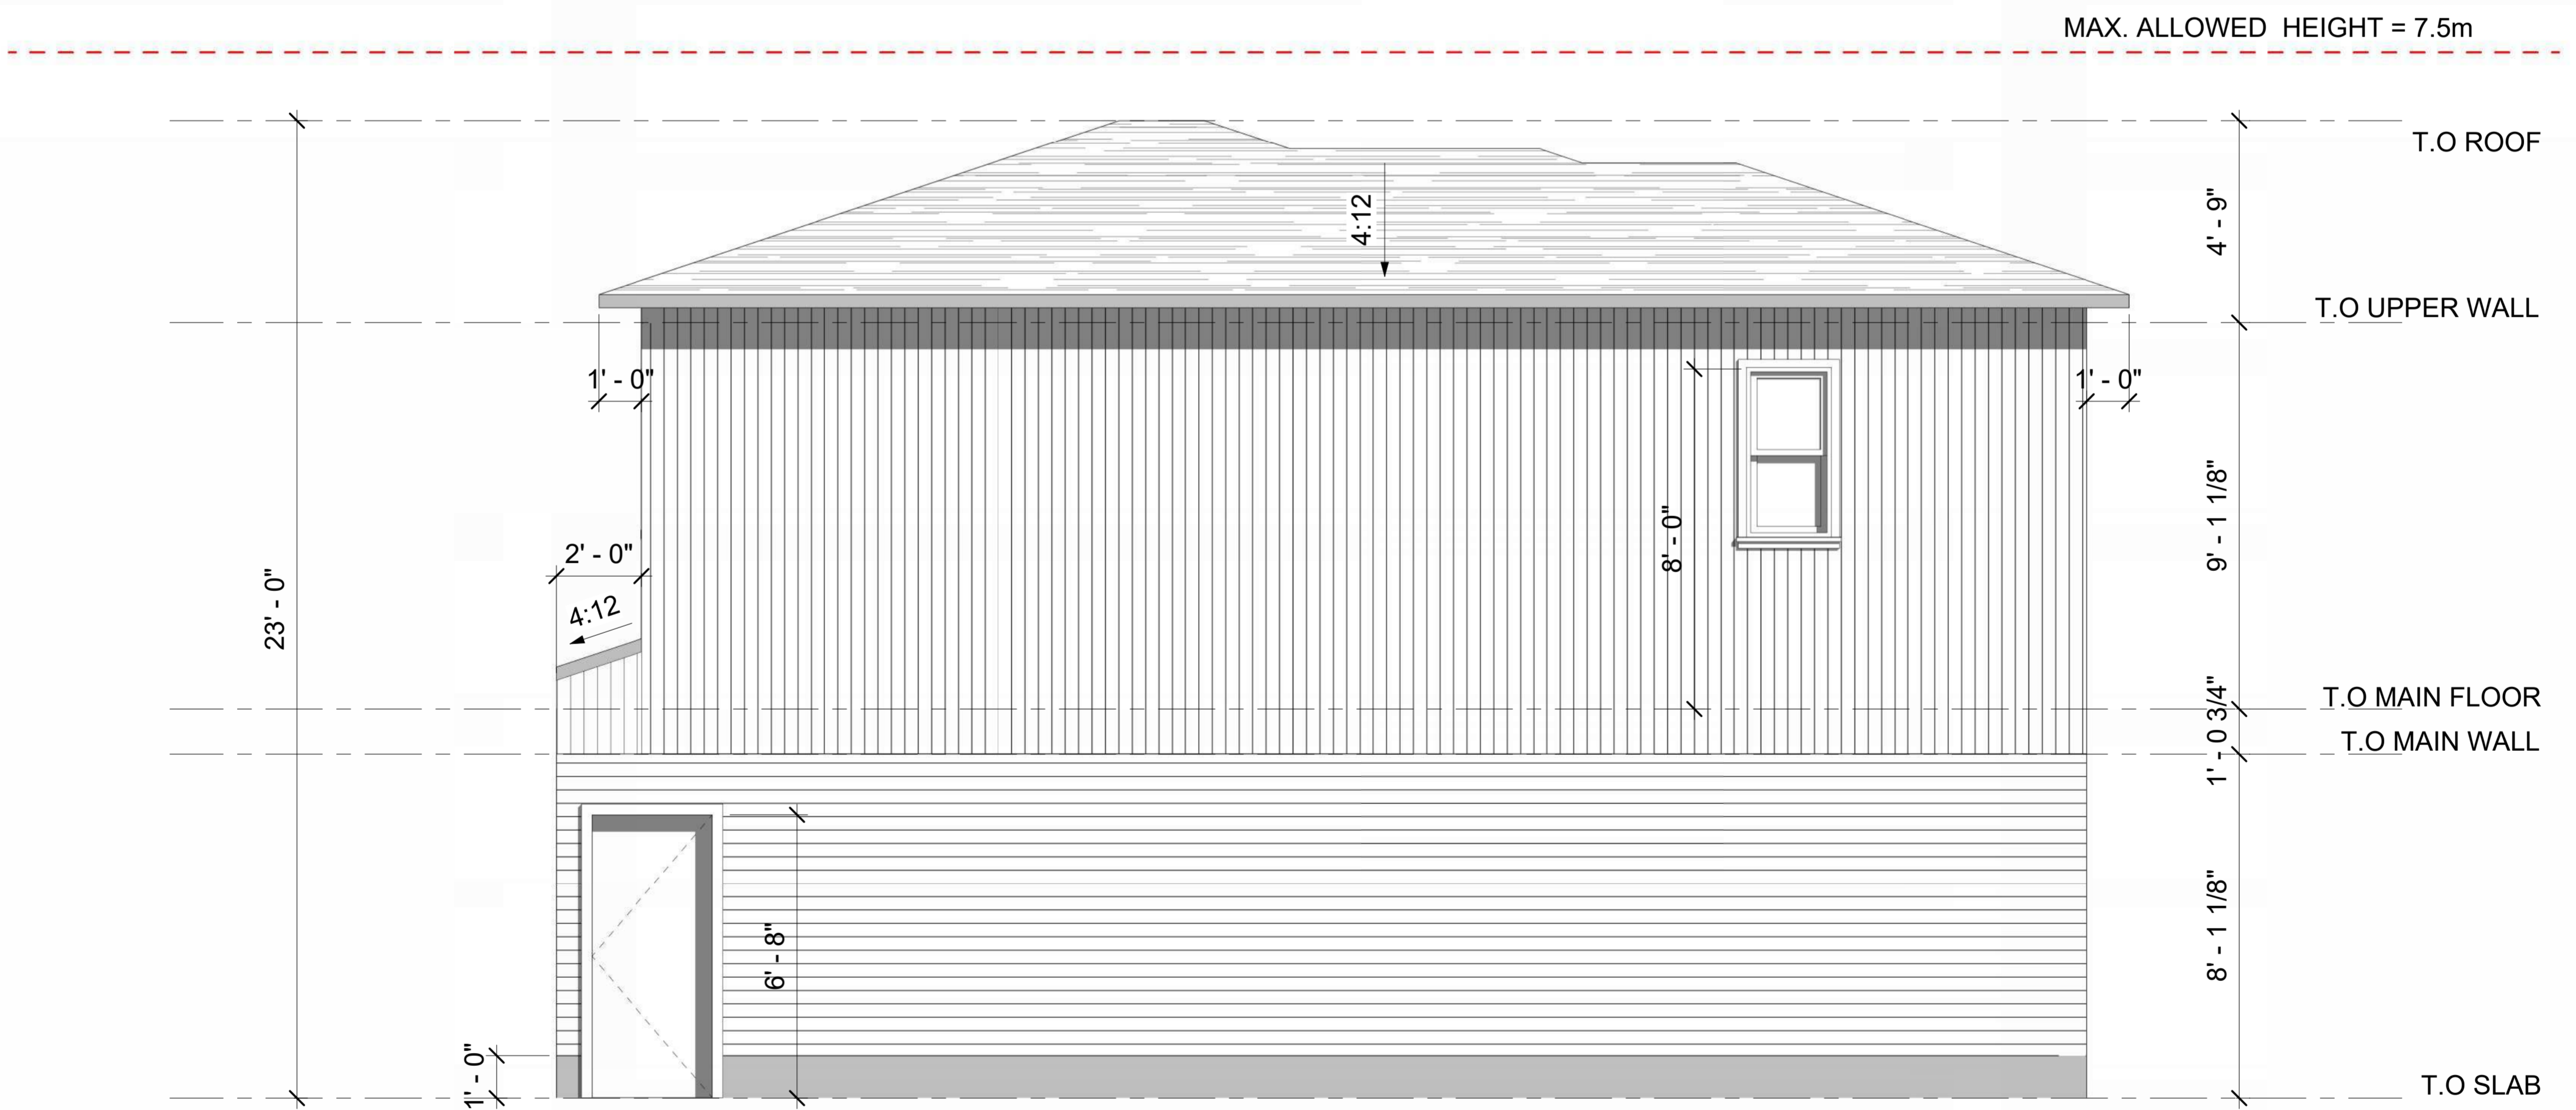

**REAR ELEVATION**  
SCALE- 3/8"= 1'

|  |                         |
|--|-------------------------|
|  | TYP CONC WALL           |
|  | HORIZONTAL VINYL SIDING |

|   |            |
|---|------------|
| <b>PROJECT ADDRESS</b>                  |            |
| 3920 Rundlehorn Drive NE<br>CALGARY, AB |            |
| DATE                                    | 2026-04-20 |
| DESIGNED BY                             | ZG         |
| JOB:                                    | 26-10      |
| <b>FLOOR AREA ( SQ.FT. )</b>            |            |
| BASEMENT                                | 0 SF       |
| MAIN FLOOR                              | 720 SF     |
| UPPER FLOOR                             | 605 SF     |
| LOFT ( THIRD FLOOR )                    | 0 SF       |
| ROOF                                    | 695 SF     |
| TOTAL                                   | 0 SF       |

| NO. | DESCRIPTION | DATE       |
|-----|-------------|------------|
| 1   | DP          | 2026-04-20 |
|     |             |            |
|     |             |            |
**DISCLAIMER:**  
ALL PLANS AND MATERIALS ARE COPYRIGHTED BY Z-GRID. REPRODUCTION, MODIFICATION, OR REUSE WHOLE OR IN PART IS STRICTLY PROHIBITED WITHOUT PRIOR WRITTEN CONSENT.

ALL WORK MUST COMPLY WITH THE ALBERTA BUILDING CODE AND ALL AUTHORITIES HAVING JURISDICTION.

**NOTES:**  
DO NOT SCALE DRAWINGS. REPORT ANY ERRORS OR DISCREPANCIES TO Z-GRID BEFORE CONSTRUCTION. FAILURE TO DO SO PLACES FULL RESPONSIBILITY ON THE BUILDER AND/OR OWNER.

EXTERIOR DIMENSIONS ARE FROM OUTSIDE FACE OF SHEATHING TO THE OUTSIDE FACE OF SHEATHING


BEFORE ORDERING, CONTRACTOR/BUILDER MUST VERIFY HEEL HEIGHT AND ROOF DETAILS WITH THE MANUFACTURER. ANY DISCREPANCIES MUST BE RESOLVED WITH DESIGNER PRIOR TO CONSTRUCTION.

**A5**

**STAMP**





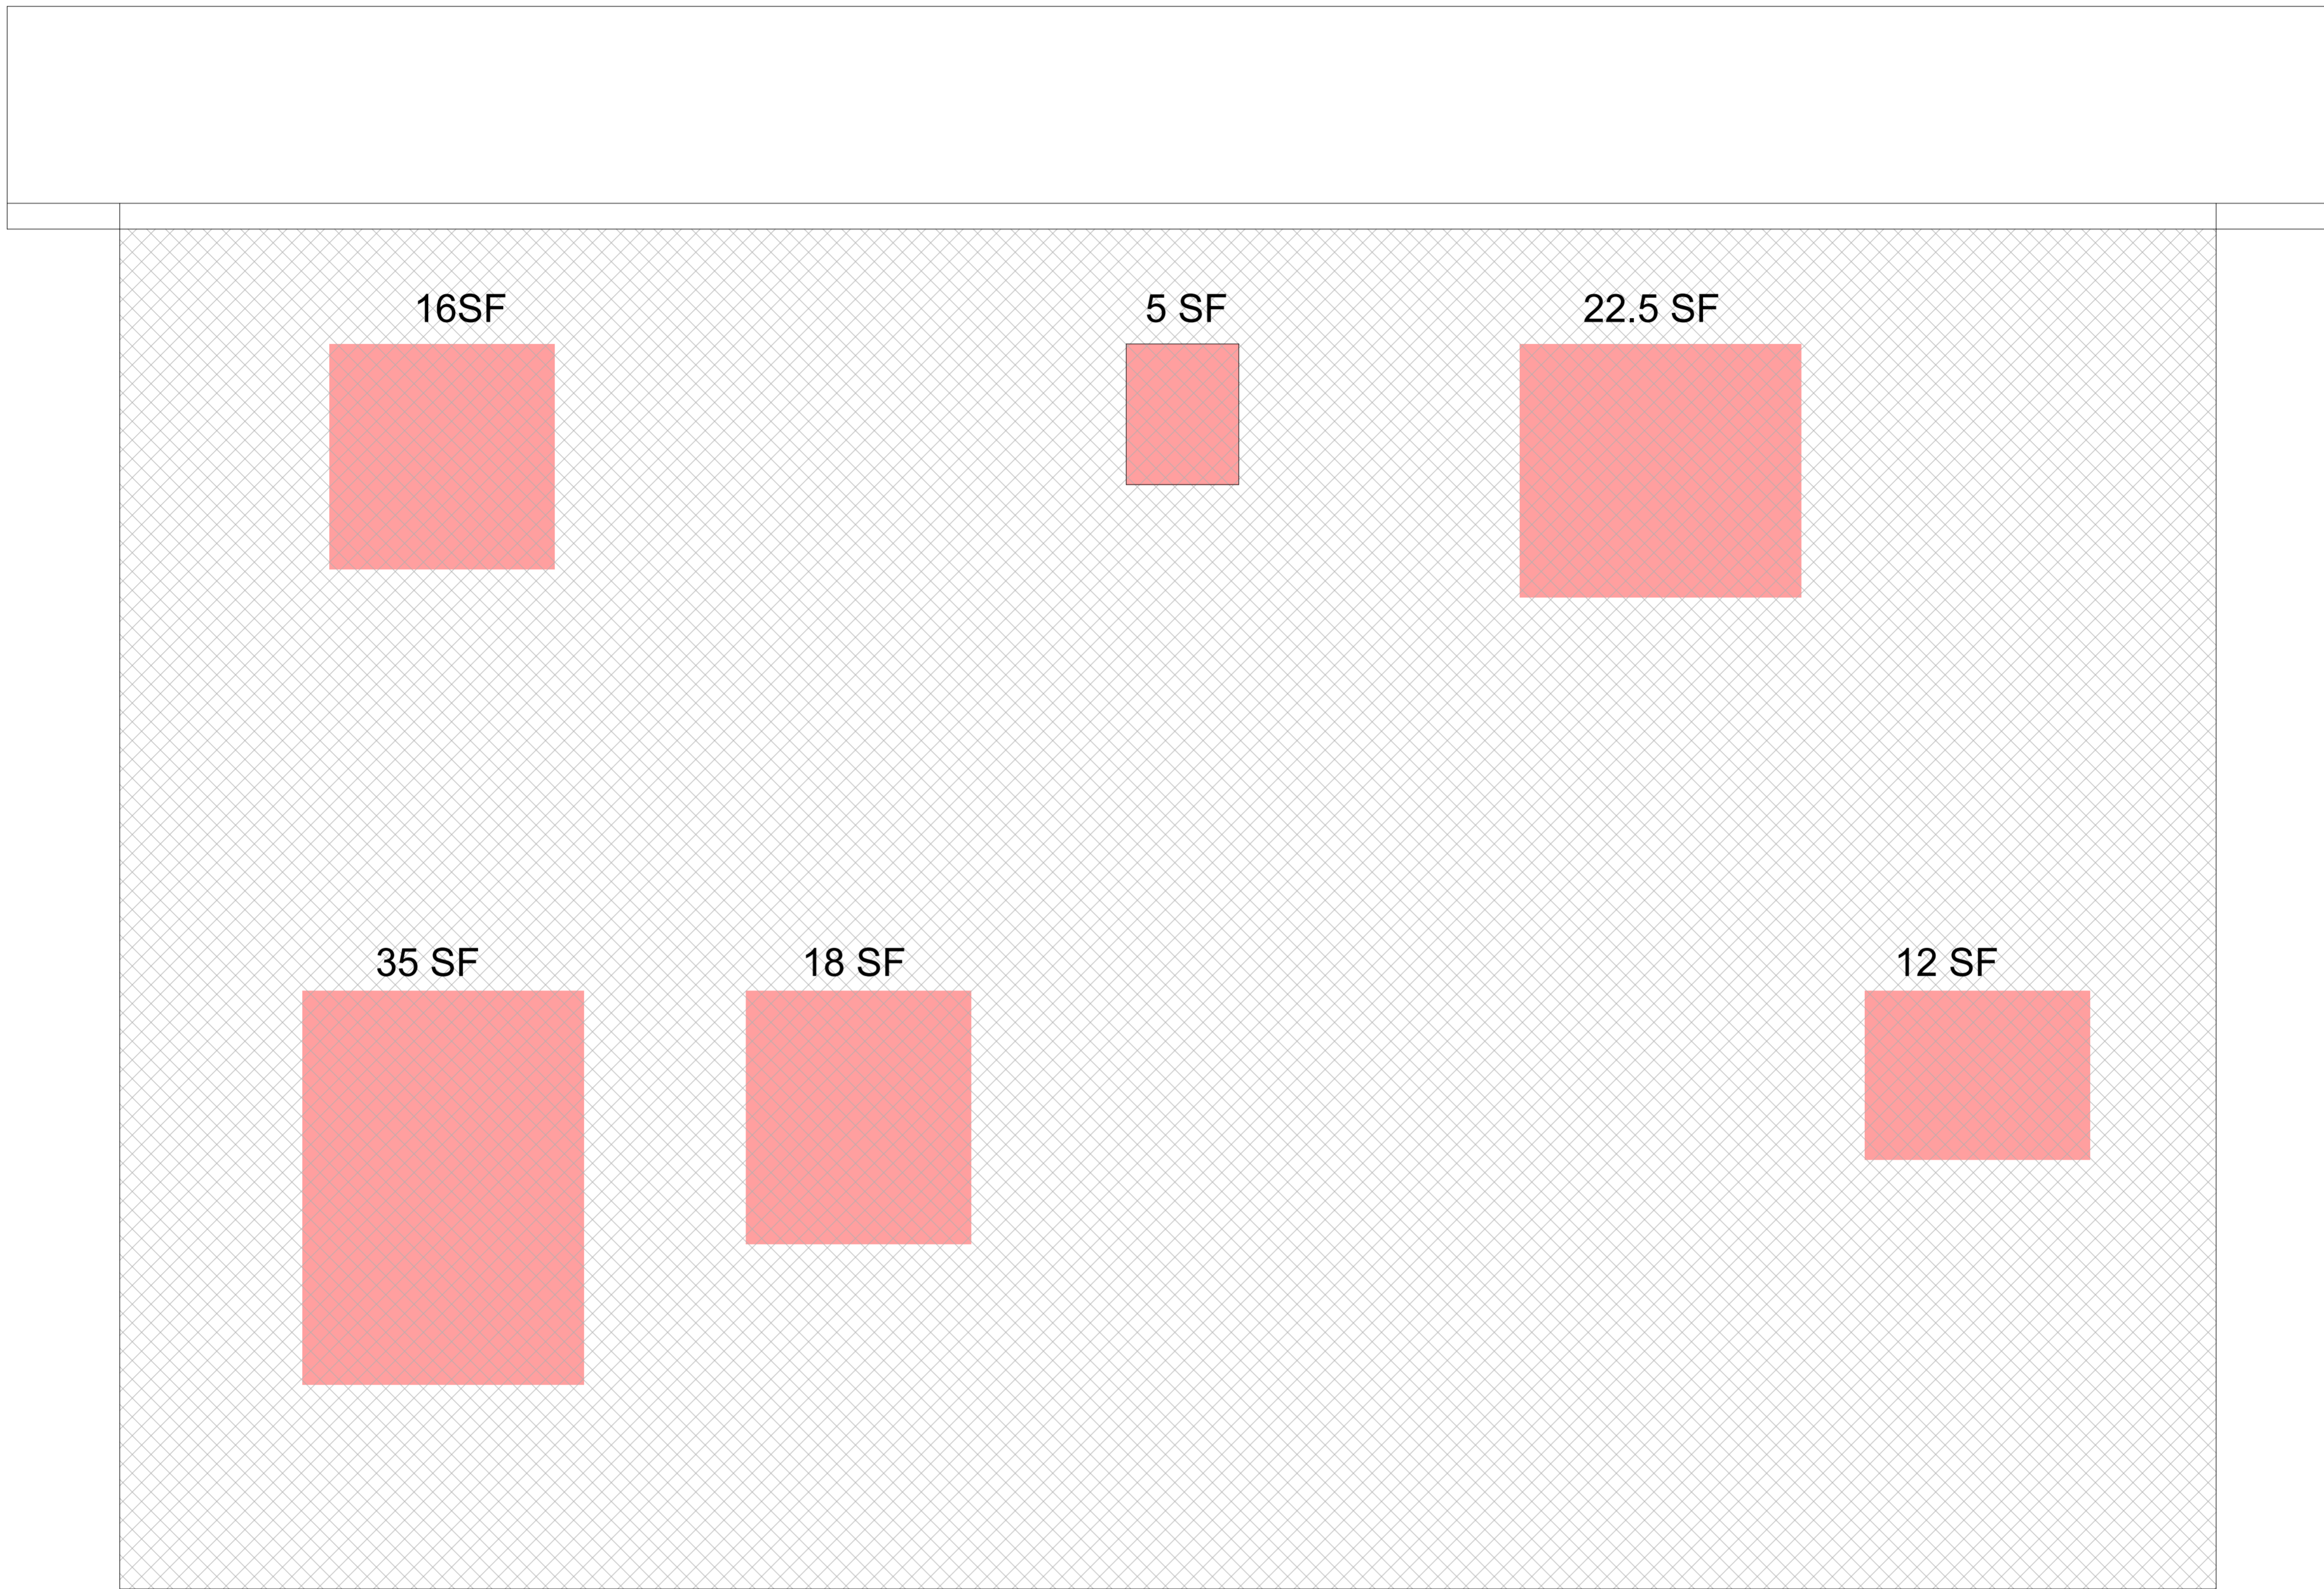

EXISTING HOUSE ( GLAZING CALCULATION )

## TABLE 9.10.15.4. ( NBC 2023 AE )

MAXIMUM AREA OF GLAZED OPENINGS IN EXTERIOR WALLS OF HOUSE

| ELEVATION      | LIMITING DISTANCE | TOTAL AREA ( EXPOSED BUILDING FACE ) | TOTAL AREA ( UNPROTECTED OPENINGS ) | ALLOWED % ( GLAZING ) | PROPOSED % ( GLAZING ) |
|----------------|-------------------|--------------------------------------|-------------------------------------|-----------------------|------------------------|
| EXISTING HOUSE | 3 m               | 900 sq.ft. ( 83.61 sq.m. )           | 108.5 sq.ft. ( 10.07 sq.m. )        | 13.5 %                | 12.04 %                |

|   |            |
|---|------------|
| <b>PROJECT ADDRESS</b><br>3920 Rundlehorn Drive NE<br>CALGARY, AB |            |
| DATE  | 2026-04-20 |
| DESIGNED BY   | ZG         |
| JOB:  | 26-10      |
| <b>FLOOR AREA ( SQ.FT. )</b>                                      |            |
| BASEMENT  | 0 SF       |
| MAIN FLOOR  | 720 SF     |
| UPPER FLOOR   | 605 SF     |
| LOFT ( THIRD FLOOR )  | 0 SF       |
| ROOF  | 695 SF     |
| TOTAL   | 0 SF       |

| NO. | DESCRIPTION | DATE       |
|-----|-------------|------------|
| 1   | DP          | 2026-04-20 |
|     |             |            |
|     |             |            |
**DISCLAIMER:**  
ALL PLANS AND MATERIALS ARE COPYRIGHTED BY Z-GRID. REPRODUCTION, MODIFICATION, OR REUSE WHOLE OR IN PART IS STRICTLY PROHIBITED WITHOUT PRIOR WRITTEN CONSENT.

ALL WORK MUST COMPLY WITH THE ALBERTA BUILDING CODE AND ALL AUTHORITIES HAVING JURISDICTION.

**NOTES:**  
DO NOT SCALE DRAWINGS. REPORT ANY ERRORS OR DISCREPANCIES TO Z-GRID BEFORE CONSTRUCTION. FAILURE TO DO SO PLACES FULL RESPONSIBILITY ON THE BUILDER AND/OR OWNER.

EXTERIOR DIMENSIONS ARE FROM OUTSIDE FACE OF SHEATHING TO THE OUTSIDE FACE OF SHEATHING

BEFORE ORDERING, CONTRACTOR/BUILDER MUST VERIFY HEEL HEIGHT AND ROOF DETAILS WITH THE MANUFACTURER. ANY DISCREPANCIES MUST BE RESOLVED WITH DESIGNER PRIOR TO CONSTRUCTION.

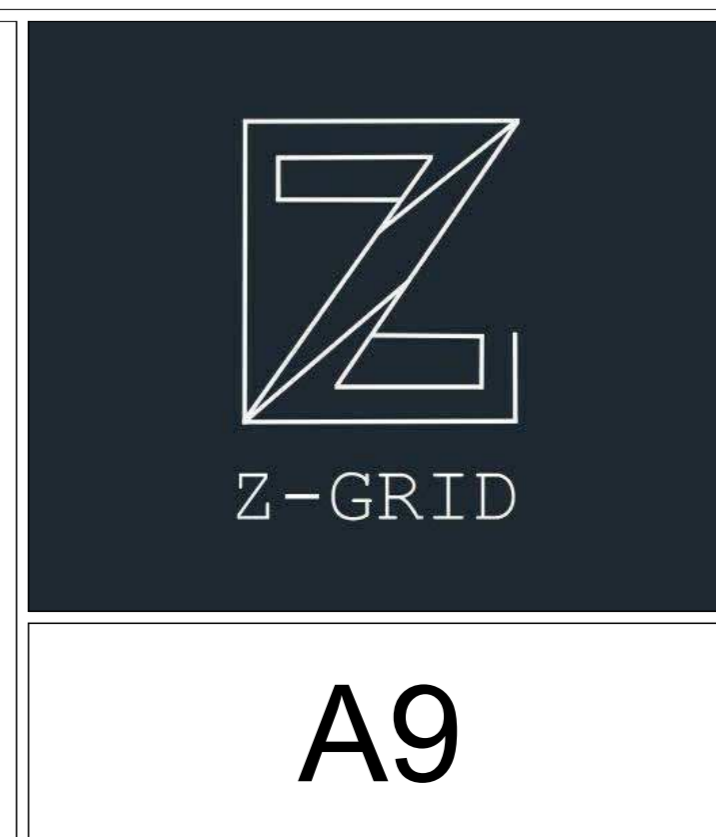

**STAMP**