


16x16 Pavilion (Hip)


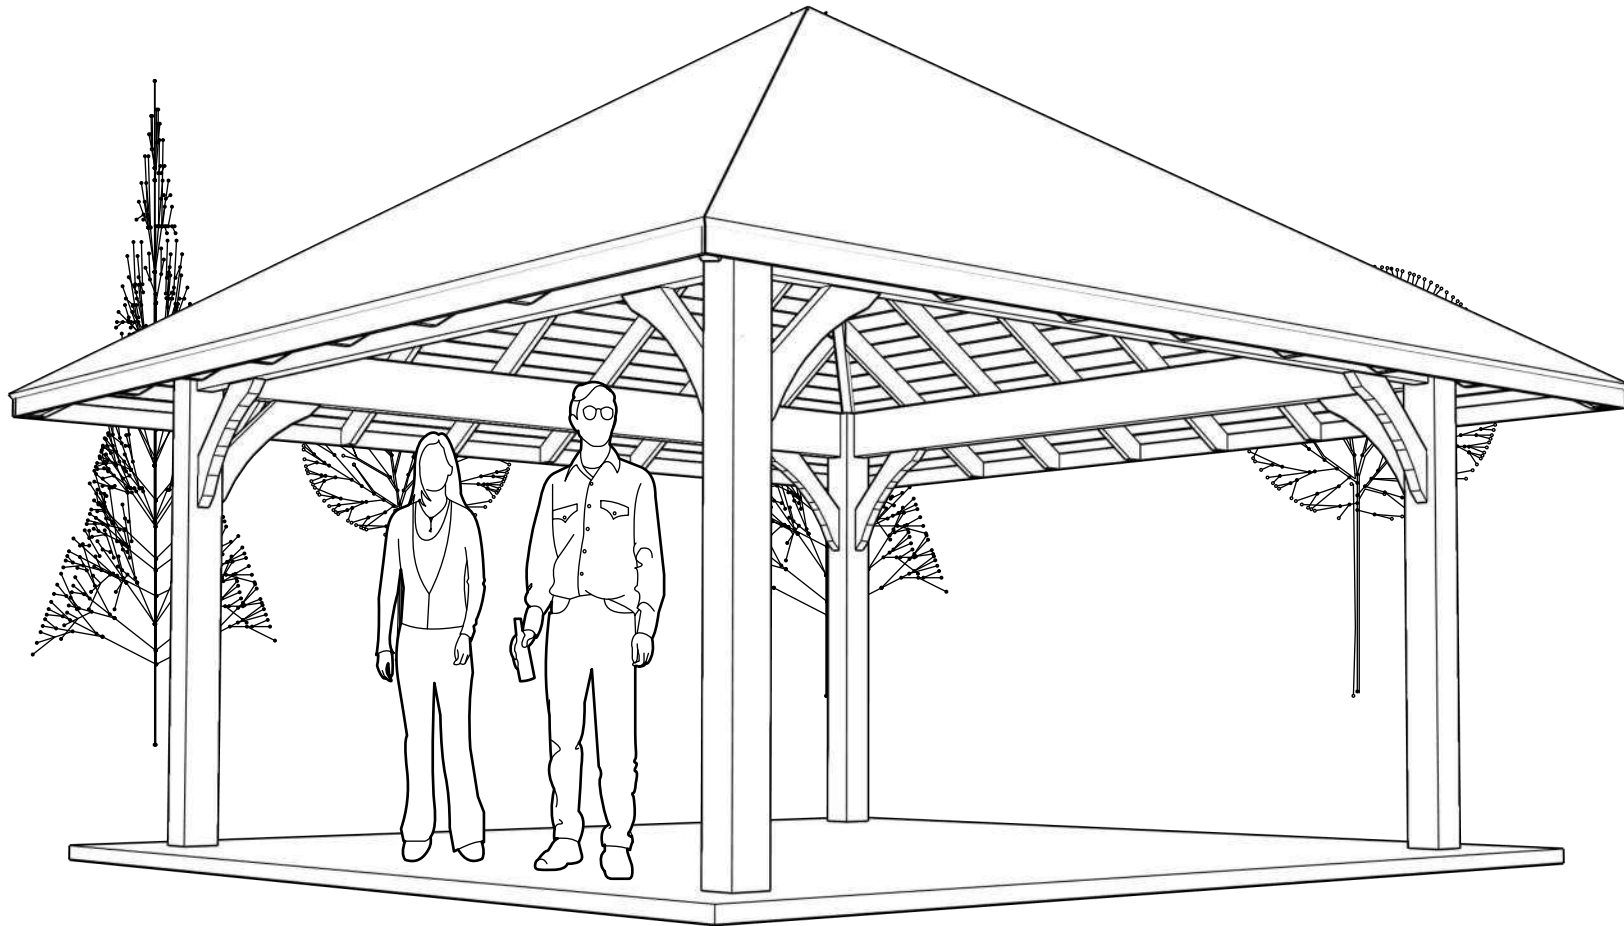


NORWEH TIMBERFRAME
 Orangeville
 Phone# 647 499 4916
 www.norweh.com

SITE ADDRESS:
 2508 Grove Hill Rd SW,
 Calgary, AB T3E 4G6,
 Canada

	<p>PROJECT 5208 Grove Hill Rd SW</p>	<p>PROJECT NO. HTCH1P8-1616-2090</p>	<p>ISSUE May 1, 2026</p>	<p>DRAWN BY Frank Ditlefsen</p>	<p>DESCRIPTION Pavilion (Hip) 16X16</p>	
--	--	--	--	---	--	--

5208 Grove Hill Road SW

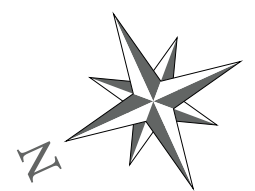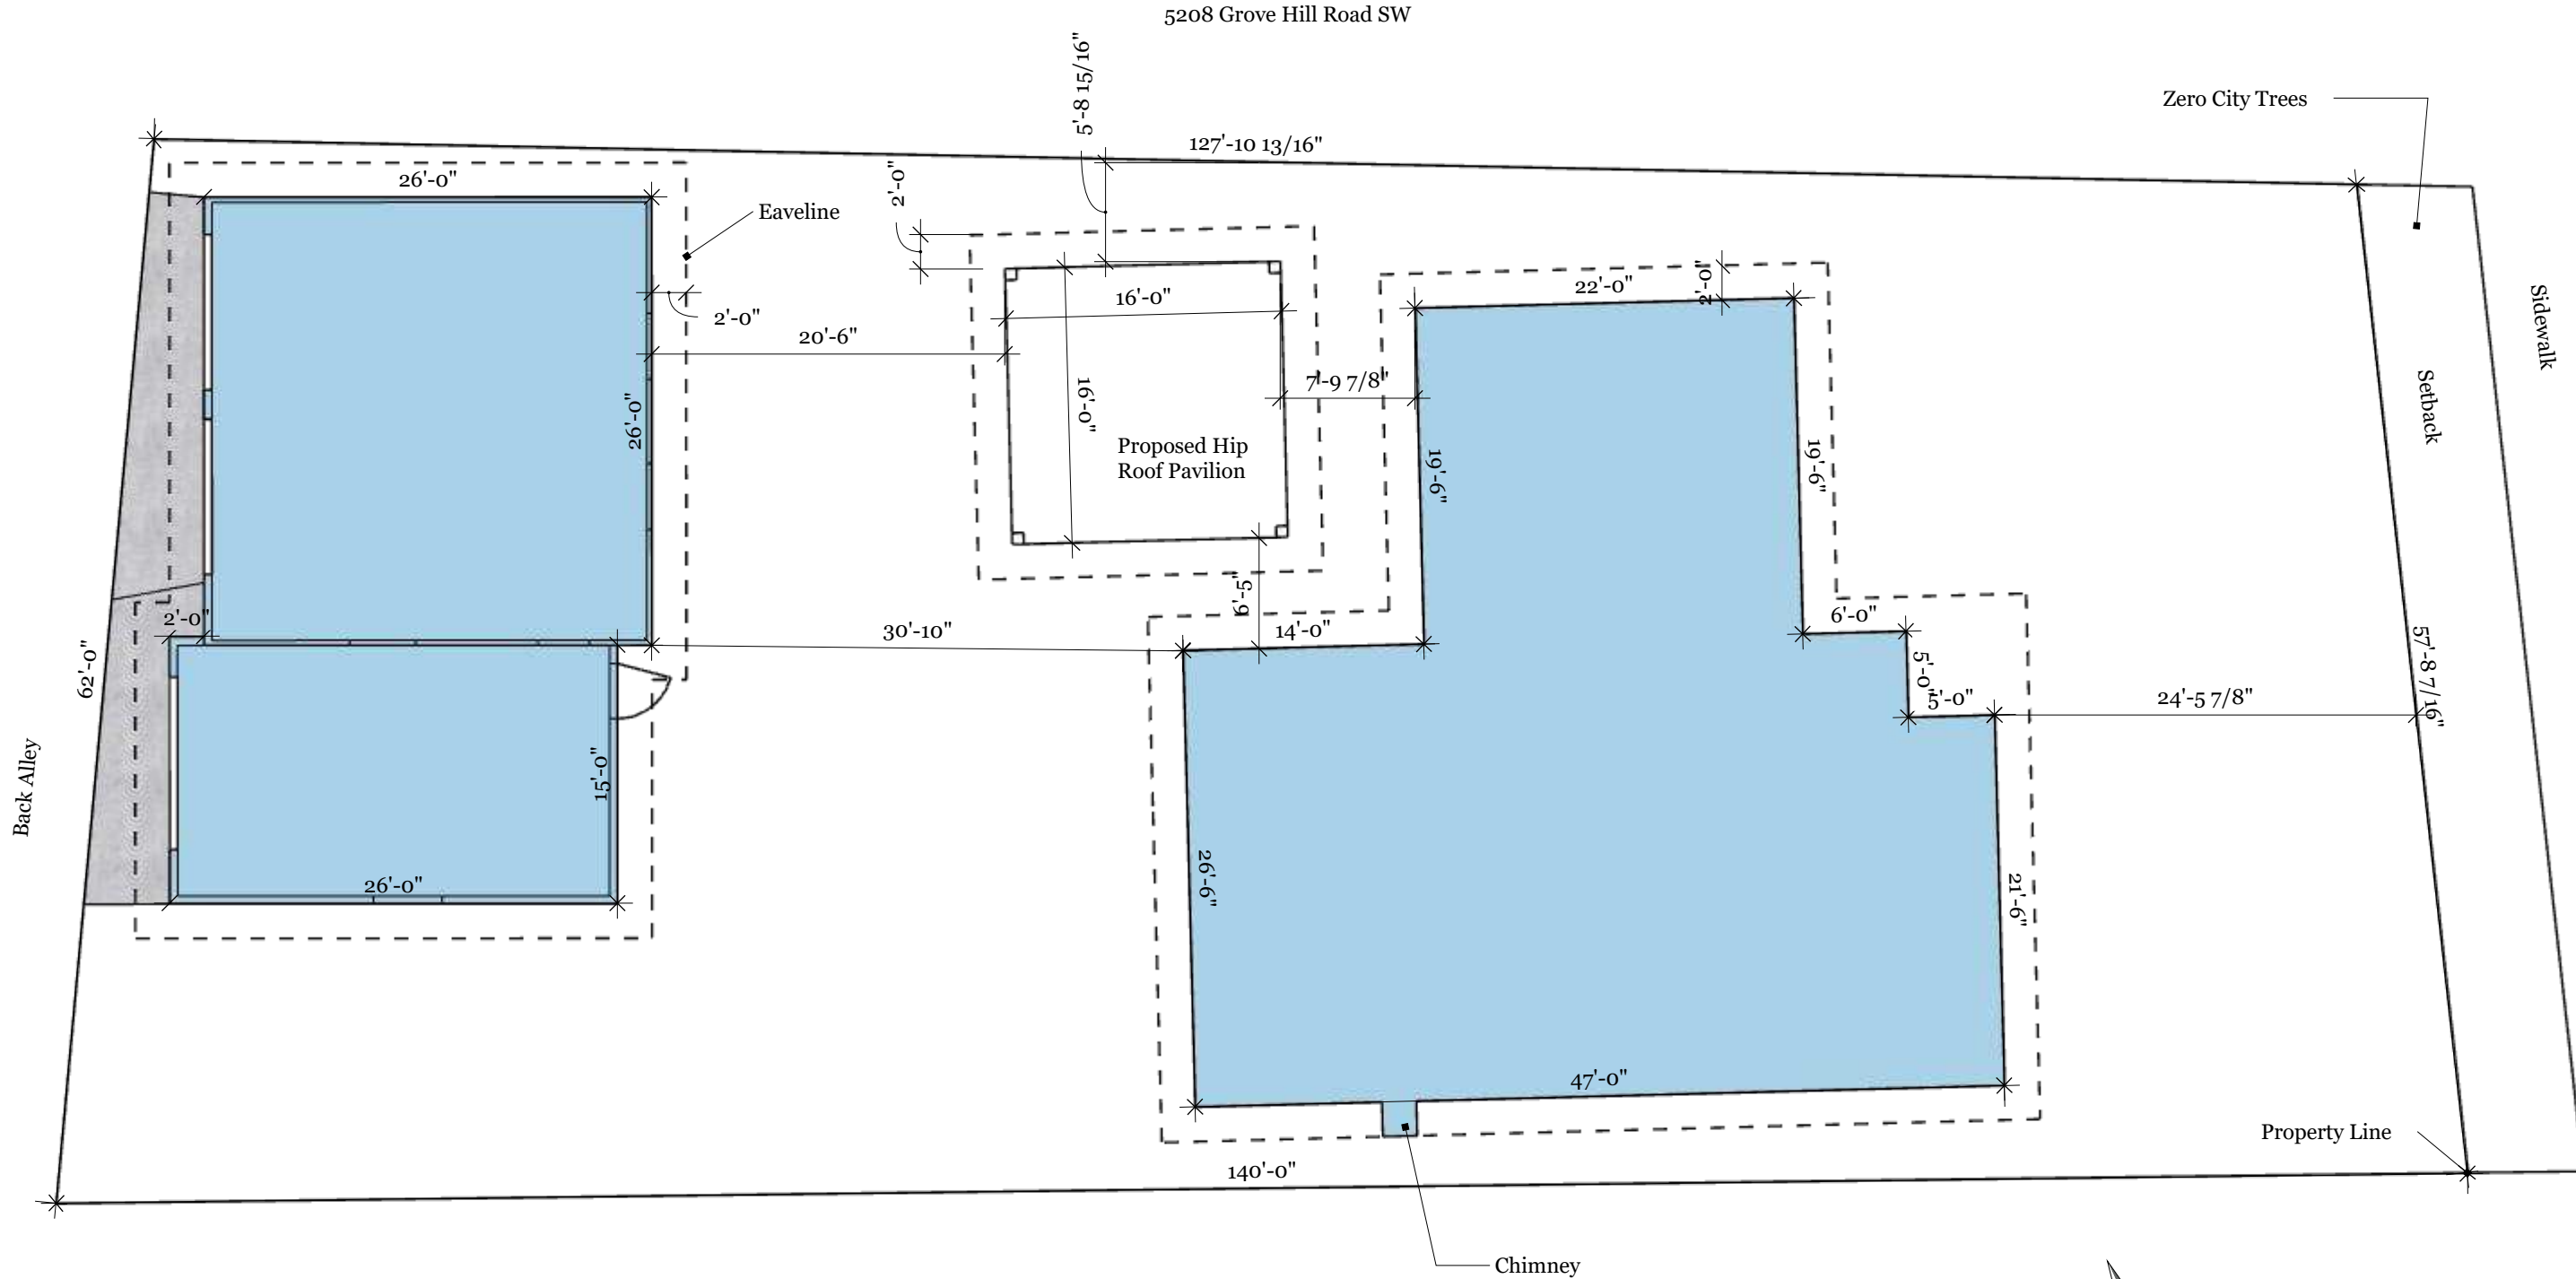

Plot Plan, 1"=10'

5208 Grove Hill Road SW 16'x16' Hip Roof Pavilion

REVISIONS		
	MM/DD/YY	REMARKS
1	04/15/26	Ro, 16x16 Hip Roof Pavilion
2	---/---/---	
3	---/---/---	
4	---/---/---	
5	---/---/---	

A