


PROJECT NAME AND ADDRESS

# HOUNSFIELD HEIGHTS / BRIAR HILL SINGLE DETACHED DWELLING

1213 20 STREET NW (UNIT B)  
CALGARY, ALBERTA  
LOT 7, BLOCK 5, PLAN 1161GJ

DESIGN CONSULTANT

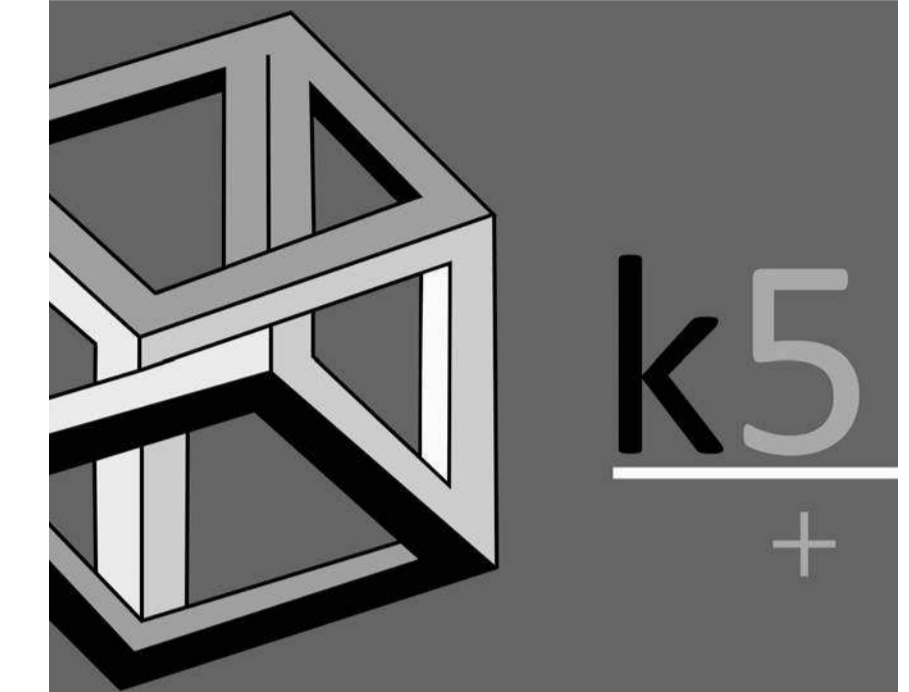

+300 - 901 Centre Street N  
Calgary, Alberta. T2E 2P6  
587.353.9797  
[www.k5design.ca](http://www.k5design.ca)

DRAWING LIST (DEVELOPMENT PERMIT DRAWINGS)

DP1	SITE / BLOCK PLAN / STREETSCAPE DRAWING
DP1A	GENERAL NOTES
DP2	ORIGINAL SURVEY PLAN
DP3	LOWER FLOOR PLAN
DP4	UPPER / MAIN FLOOR PLAN
DP5	PENTHOUSE FLOOR / ROOF PLAN
DP6	WEST / EAST ELEVATIONS (FRONT / REAR)
DP7	SOUTH / NORTH ELEVATIONS (RIGHT / LEFT)
DP8	GARAGE PLAN / ELEVATIONS / REAR LANE CROSS-SECTIONS



DEVELOPMENT PERMIT DRAWING SET

DP

DP-  
BP-  
PROJECT #: K25-1101  
BRIAR HILL SINGLE DWELLING  
PRINTED DATE: May 11, 2026 - 9:08 AM





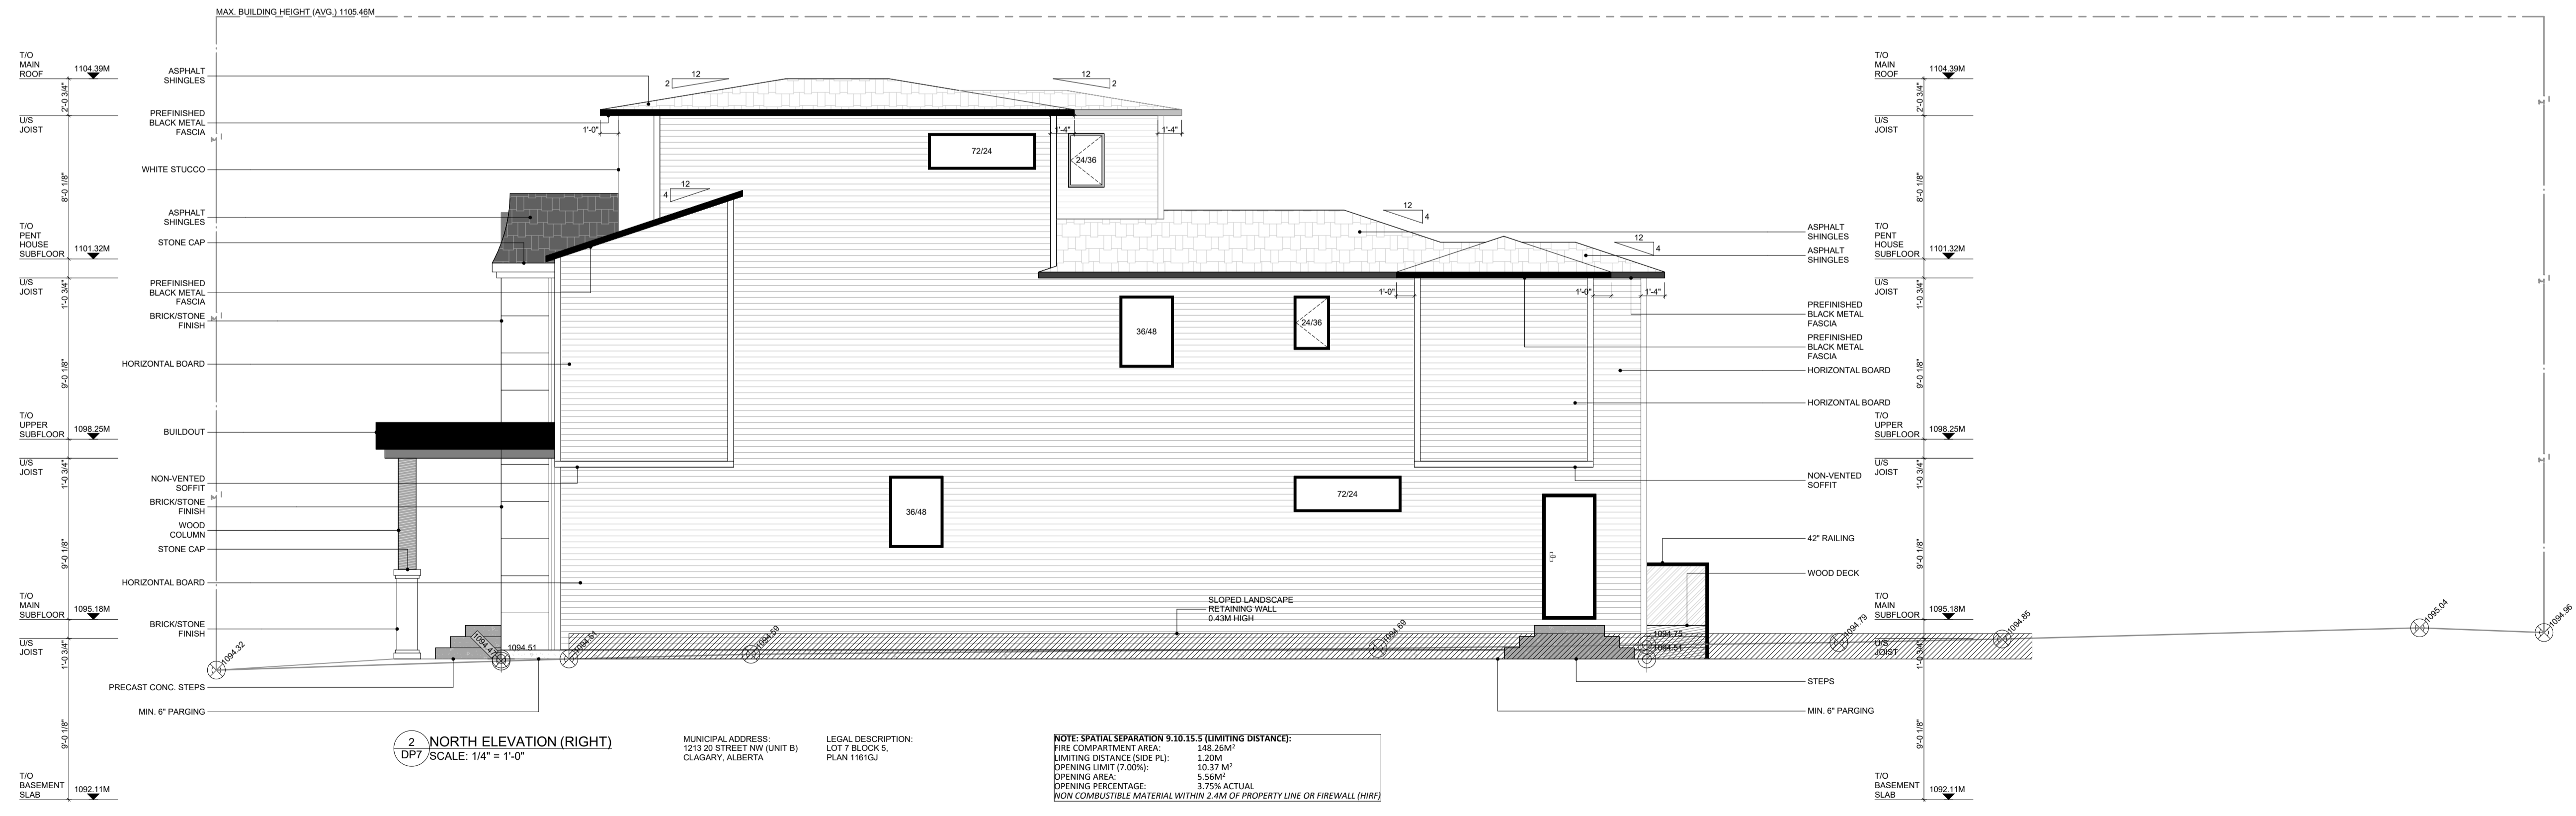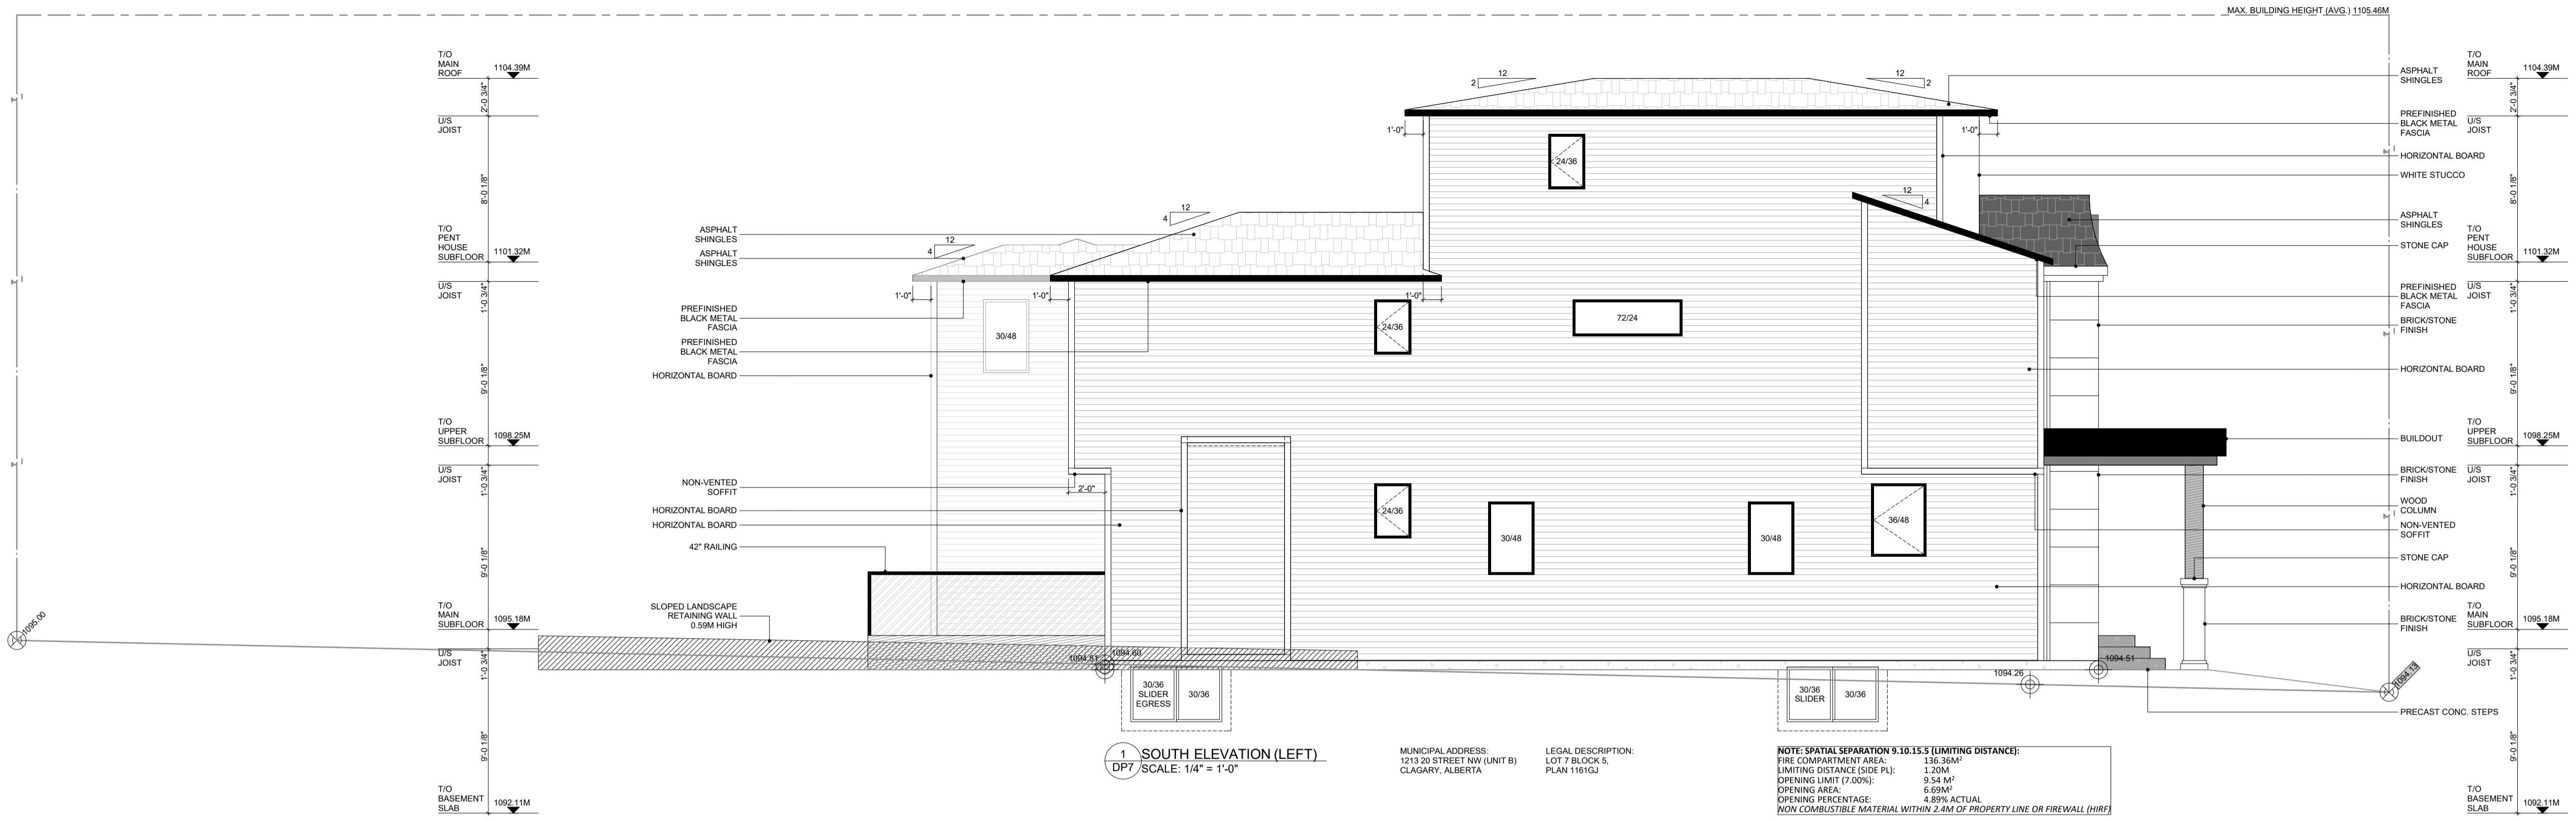

THE PLANS AND RELATED MATERIALS ARE PROTECTED BY COPYRIGHT AND ARE THE PROPERTY OF k5 designs ltd.. REPRODUCTION OF THESE PLANS, EITHER IN WHOLE OR IN PART, INCLUDING ANY FORM AND/OR PREPARATION OF DERIVATIVE WORK, FOR ANY REASON WITHOUT PRIOR WRITTEN PERMISSION IS STRICTLY PROHIBITED.

THE PURCHASE OF A SET OF CONSTRUCTION DRAWINGS IN NO WAY TRANSFERS ANY COPYRIGHT OR OTHER OWNERSHIP INTEREST TO THE BUYER, EXCEPT FOR A LIMITED LICENSE TO USE THIS SET OF DRAWINGS FOR THE CONSTRUCTION OF ONE, AND ONLY ONE DWELLING.

DRAWINGS ARE NOT TO BE SCALED. ANY ERRORS, OMISSIONS OR DISCREPANCIES WITH THE DRAWINGS MUST BE REPORTED TO k5 designs ltd. PRIOR TO CONSTRUCTION. IF THESE ERRORS, OMISSIONS OR DISCREPANCIES ARE NOT REPORTED TO k5 designs ltd. PRIOR TO CONSTRUCTION THE BUILDER AND/OR OWNER ARE FULLY RESPONSIBLE.

ALL WORK IS PERFORMED TO COMPLY TO CURRENT BUILDING CODE, AND ALL OTHER AUTHORITIES HAVING JURISDICTION.

### DEVELOPMENT PERMIT SET

ISSUED FOR:	DATE: (Y/M/D)
REVISION:	DATE: (Y/M/D)
1.	
2.	
3.	
4.	

ENGINEER CONSULTANT

CLIENT:  
**BRIAR HILL SINGLE**

PROJECT NAME & ADDRESS:  
**1213 20 STREET NW (UNIT B) CALGARY, ALBERTA**

DRAWING TITLE:  
**SOUTH / NORTH ELEVATIONS (RIGHT / LEFT)**

PROJECT: K25-1101  
DATE: May 11, 2026  
SCALE: AS SHOWN  
DRAWN BY: MM

**DP7**



+300 - 901 CENTRE ST N  
CALGARY, AB  
Ph: (587)353-9797  
E: info@k5designs.ca

PLEASE RECYCLE THIS PLAN UPON COMPLETION OF THE PROPOSED PROJECT.



