


CLIENT

CONSULTANTS:

—

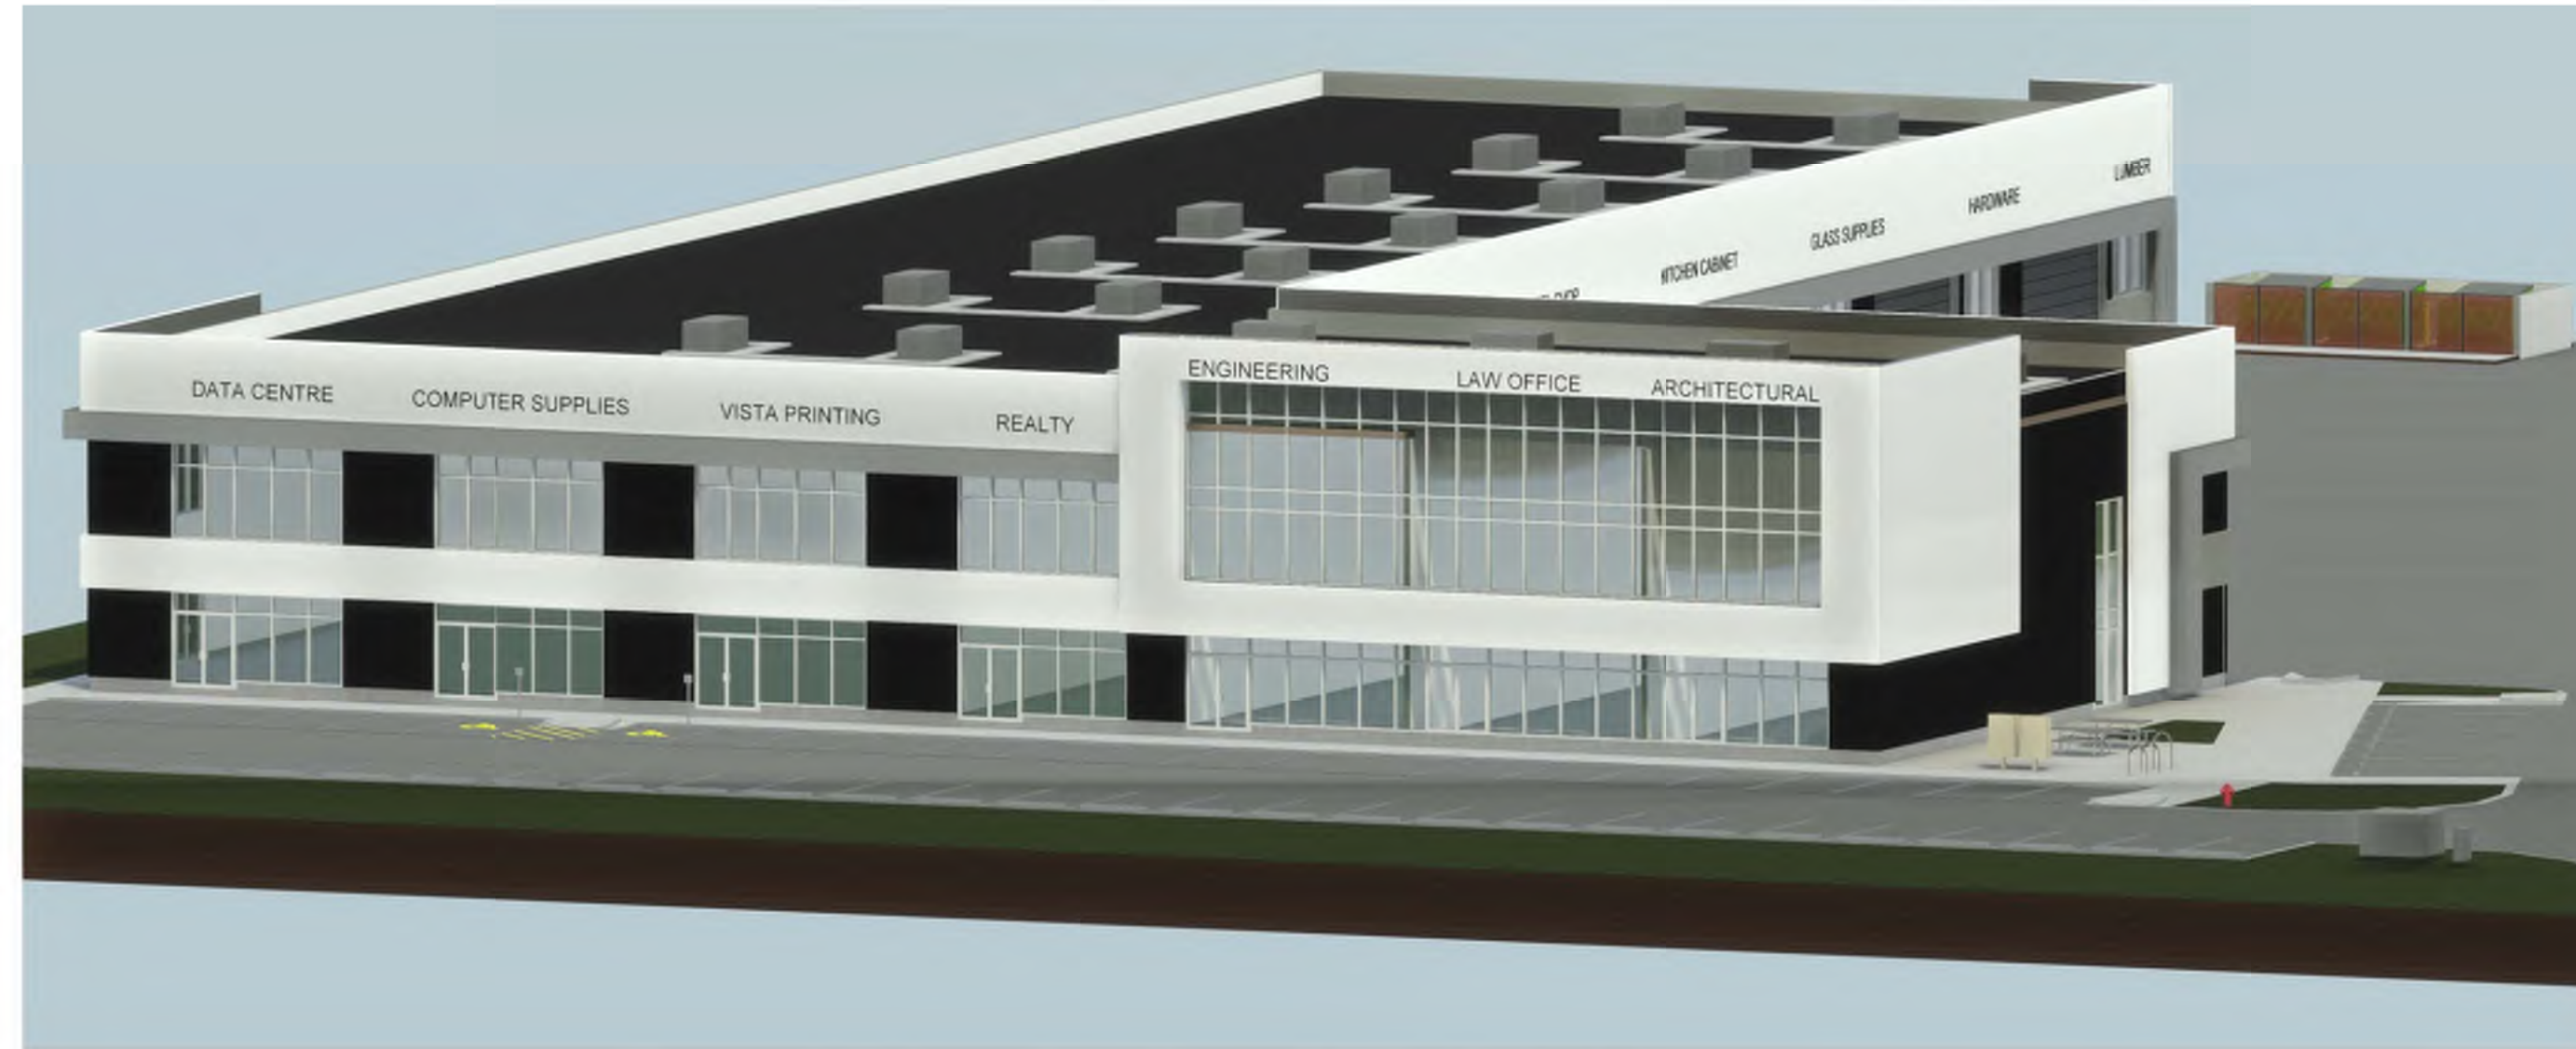

JACKSONPORT INDUSTRIAL

10570 36 ST NE, CALGARY, AB

ISSUED FOR: DEVELOPMENT PERMIT

DATE : 25 October 2023

ARCHITECTURAL DP

SHEET NUMBER	SHEET NAME
A000A	COVER PAGE DP
A007	EXTERIOR VIEW
A008	EXTERIOR VIEW
A015	PROJECT INFO - BYLAW
A030	PROJECT INFO - AREA
A035	PROJECT INFO - ACCESS ROUTE
A075	SCHEDULE - WINDOW / CURTAINWALL
A100	SITE PLAN
A120	SITE DETAILS
A200	FLOOR PLANS - OVERALL
A300	BUILDING ELEVATION
A302	BUILDING ELEVATION
A400	BUILDING SECTIONS

SURVEY

1 SITE SURVEY

LANDSCAPE

DPL1	LANDSCAPE PLAN
DPL2	DETAILS AND CUTSHEETS

CIVIL

01	SITE SERVICING PLAN
01	SITE GRADING PLAN

ELECTRICAL

ES1	SITE PLAN - LIGHTING, POWER & AUXILIARY
ES2	SITE PLAN - LIGHTING, POINT BY POINT

[illegible]

1	2023-01-01	DEVELOPMENT PERMIT	RB	JH
No.	YYYY-MM-DD	ISSUED FOR	DRN	CHK

REVISION:

MUNICIPAL ADDRESS:
10570 36 ST NE, CALGARY, AB

LEGAL ADDRESS:

LOT 11; BLOCK 2; PLAN 181 1949
WITHIN THE N.W 1/4 SEC.22

PROJECT TITLE:

JACKSONPORT
INDUSTRIAL

SHEET TITLE:

COVER PAGE DP

PROJECT NO.: 350E	SHEET NO:	A000A
----------------------	--------------	-------



CONSULTANTS:



1	2023-01-01	DP-DTR-1 RESPONSE	RB	JU
No.	YYYY-MM-DD	ISSUED FOR	DRN	CHK

REVISION:


MUNICIPAL ADDRESS:
10570 36 ST NE, CALGARY, AB

LEGAL ADDRESS:
LOT 11; BLOCK 2; PLAN 181 1949
WITHIN THE N.W 1/4 SEC.22


PROJECT TITLE:
JACKSONPORT
INDUSTRIAL

SHEET TITLE:
EXTERIOR VIEW

PROJECT NO.: 350E	SHEET NO:	A008
----------------------	--------------	------

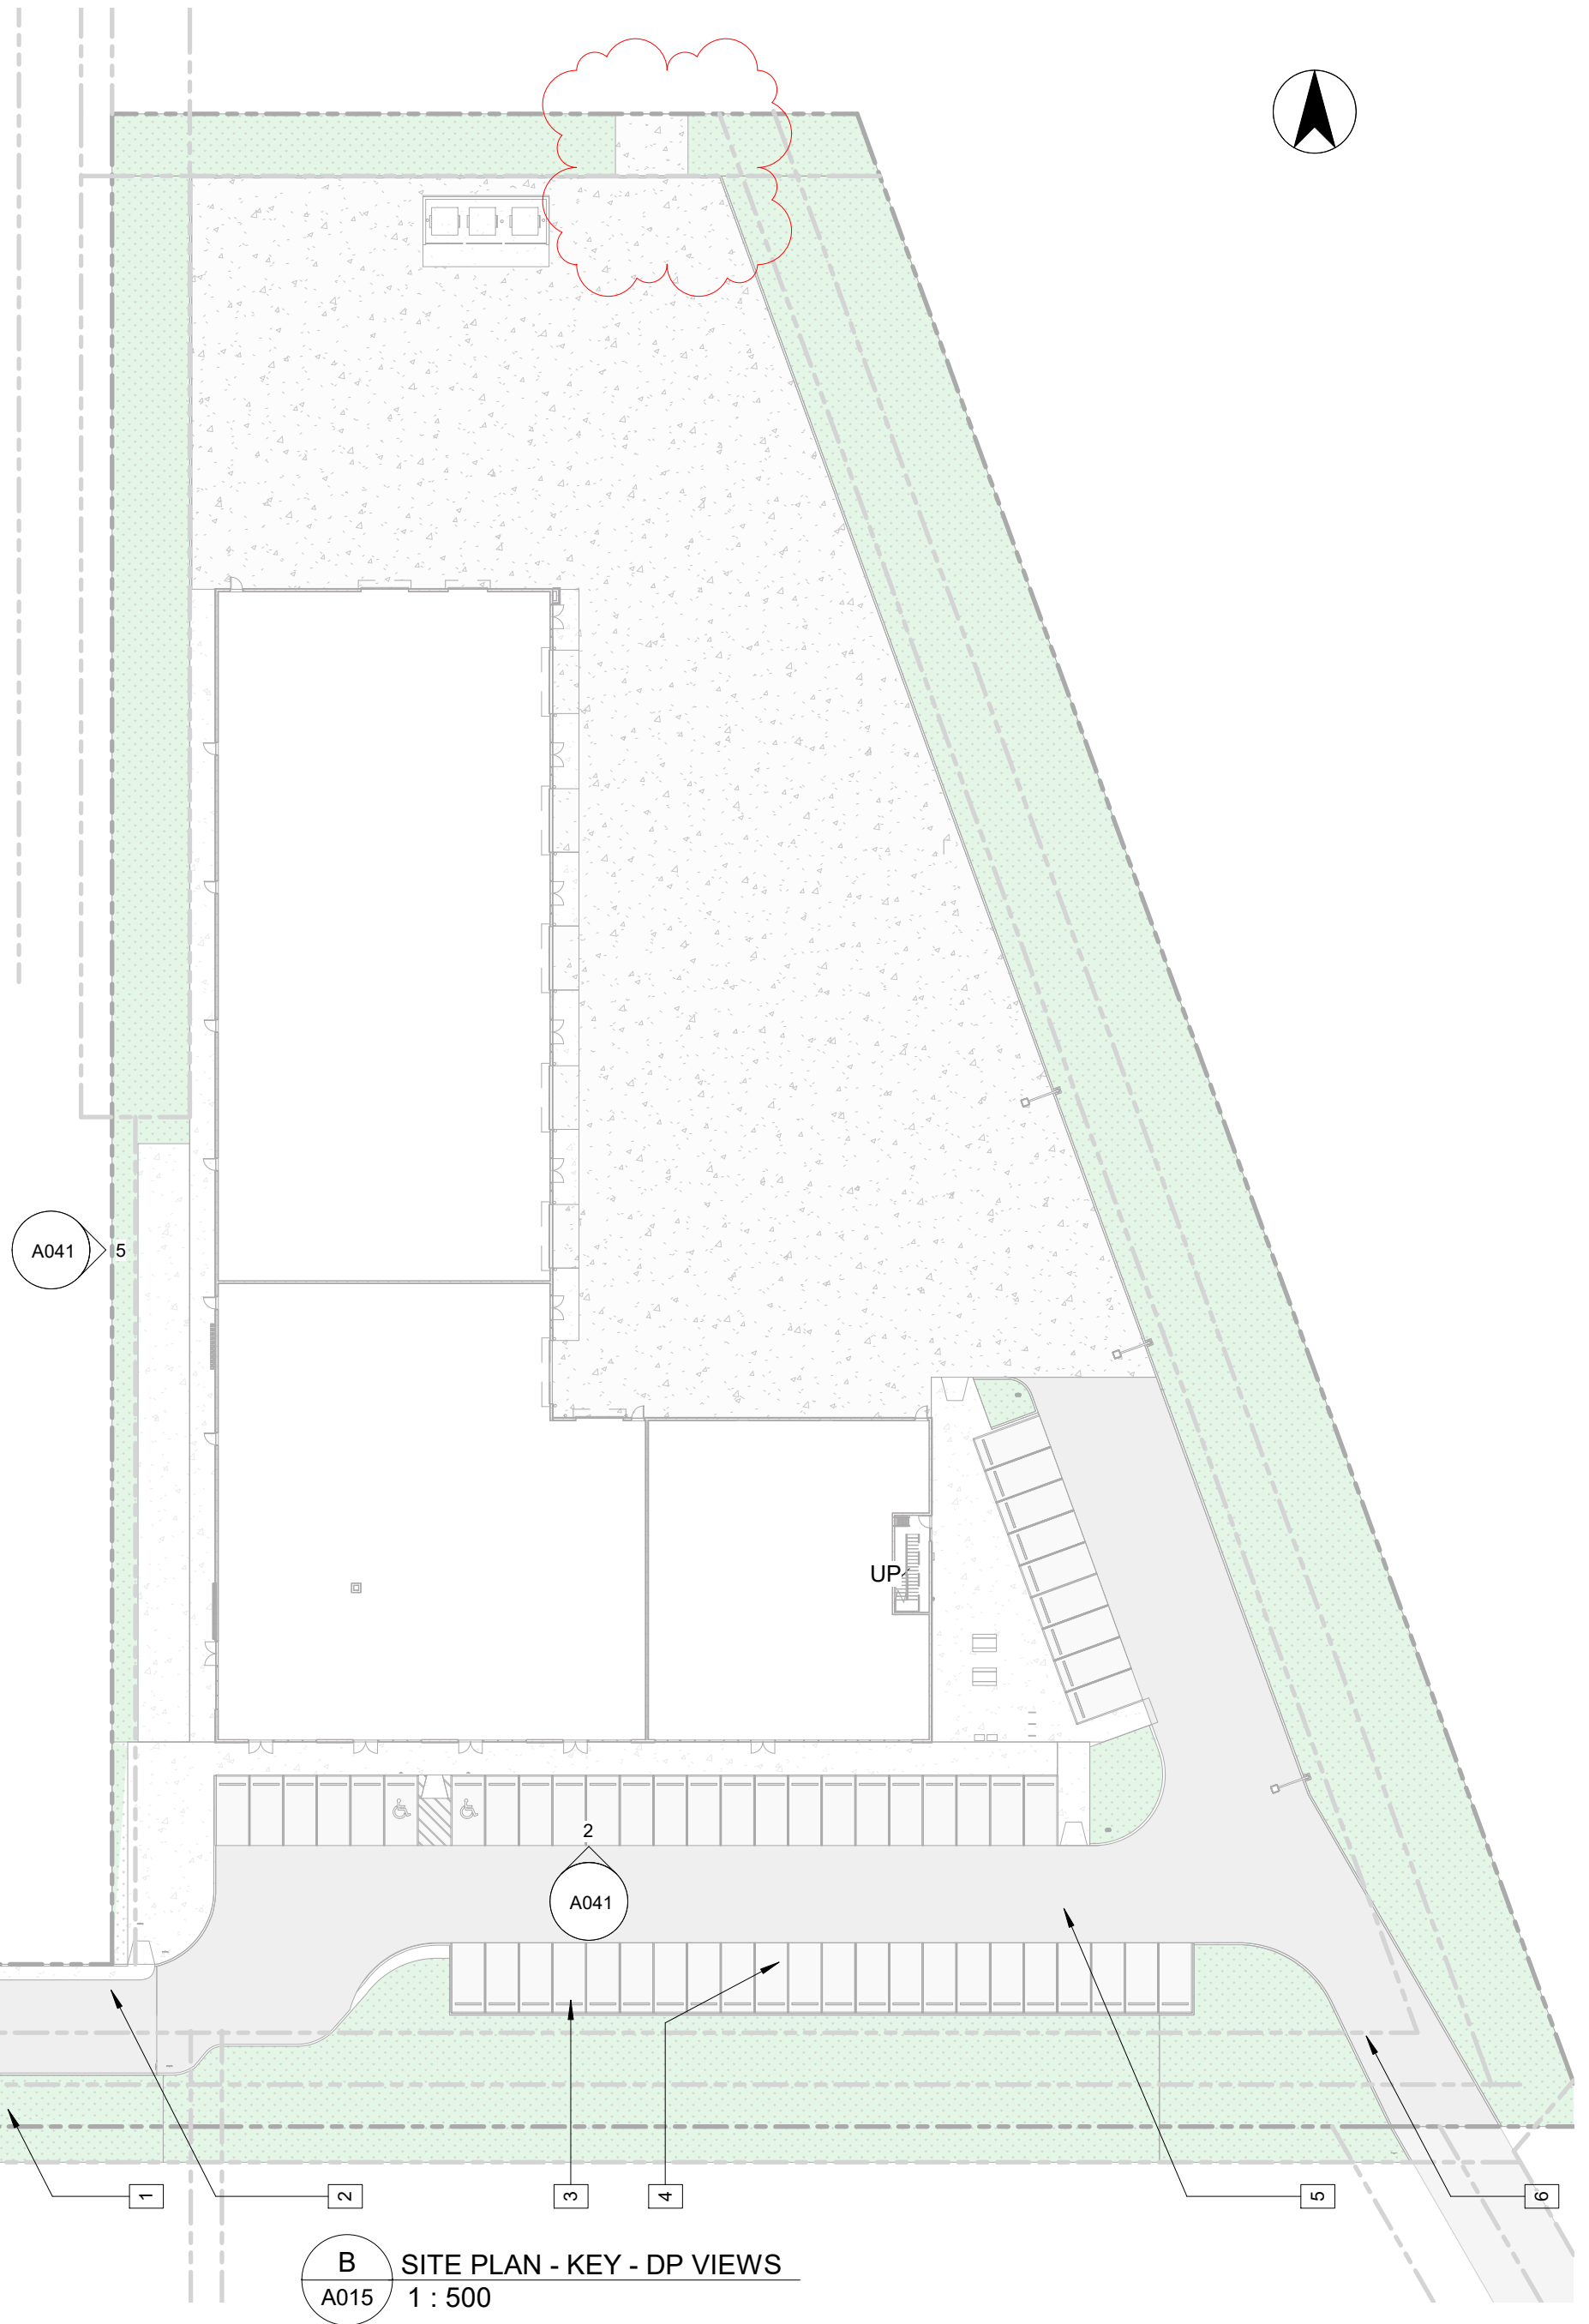

B	SITE PLAN - KEY - DP VIEWS
A015	1 : 500

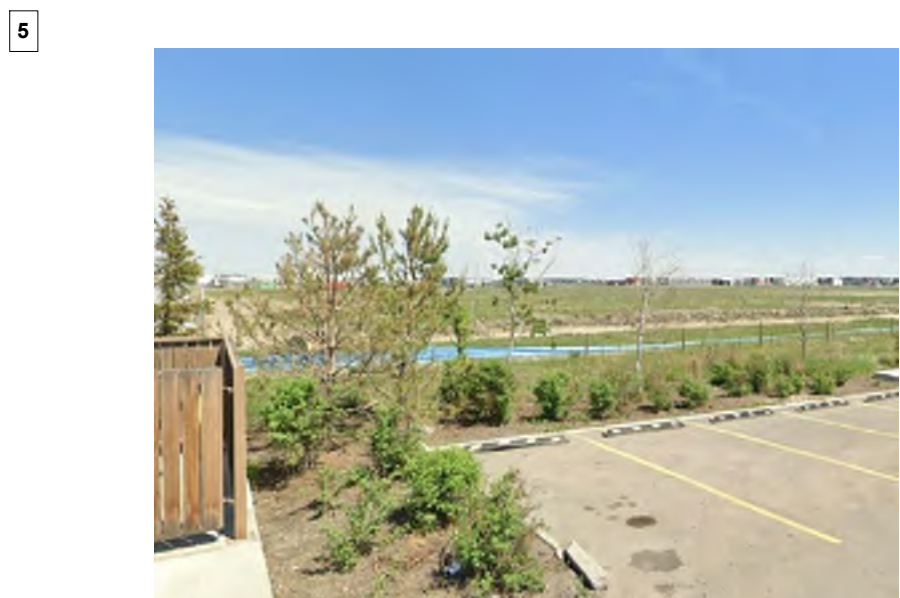
[illegible]

2026-06-10	DP CHANGES	AT	RB
2023-12-20	UPDATED LAND USE BYLAW	ND	RB
2023-10-25	DEVELOPMENT PERMIT	RB	JH
b. YYYY-MM-DD	ISSUED FOR	DRN	CHK

PROJECT TITLE:
JACKSONPORT
COMMERCIAL

SHEET TITLE: PROJECT INFO - BYLAW

PROJECT NO.: 297	SHEET NO:	A015
---------------------	--------------	------

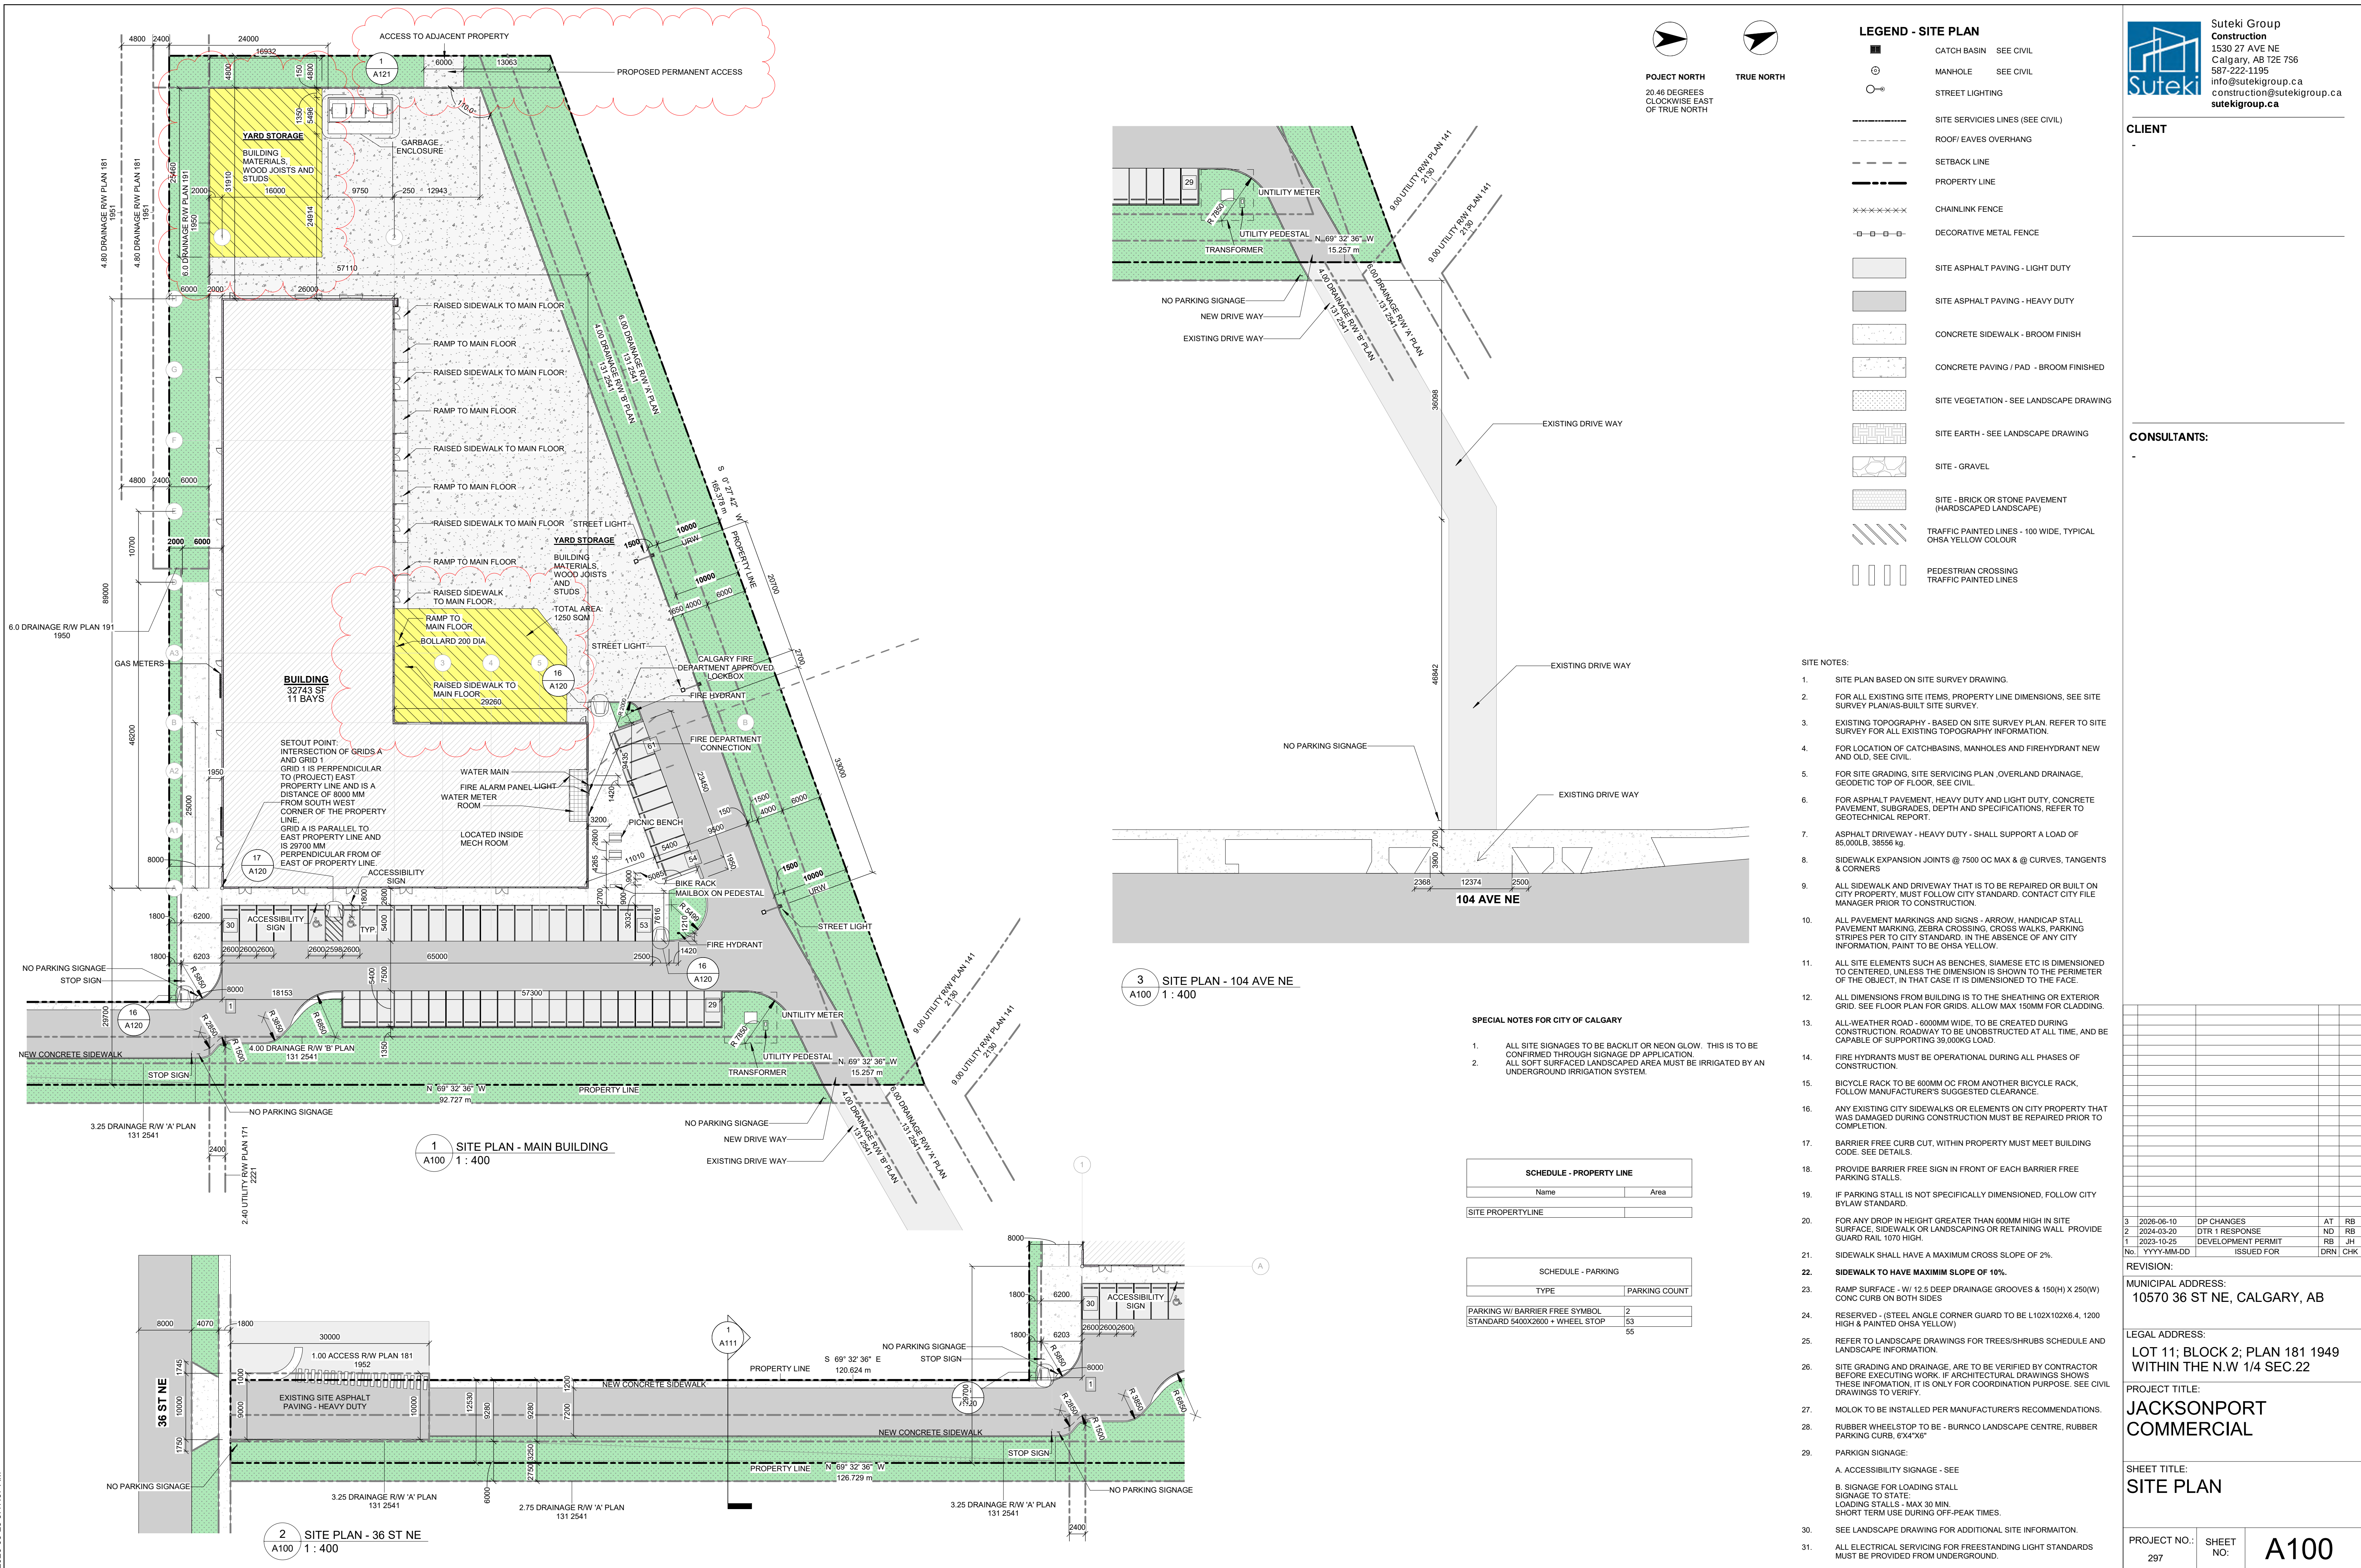



LEGEND

 LOCATION OF PLYWOOD BACKING
BEHIND SIGNAGE.



1	2023-10-25	DEVELOPMENT PERMIT	RB	JH
No.	YYYY-MM-DD	ISSUED FOR	DRN	CHK

LEGAL ADDRESS:
LOT 11; BLOCK 2; PLAN 181 1949
WITHIN THE N.W 1/4 SEC.22

SHEET TITLE:
BUILDING ELEVATION

PROJECT NO.: 350E	SHEET NO:	A300
----------------------	--------------	------

1 BUILDING ELEVATION - NORTH
A302 1 : 150

2 BUILDING ELEVATION - WEST
A302 1 : 150

[illegible]REVISION:

PROJECT NO.: 350E	SHEET NO:	A302
----------------------	--------------	------