


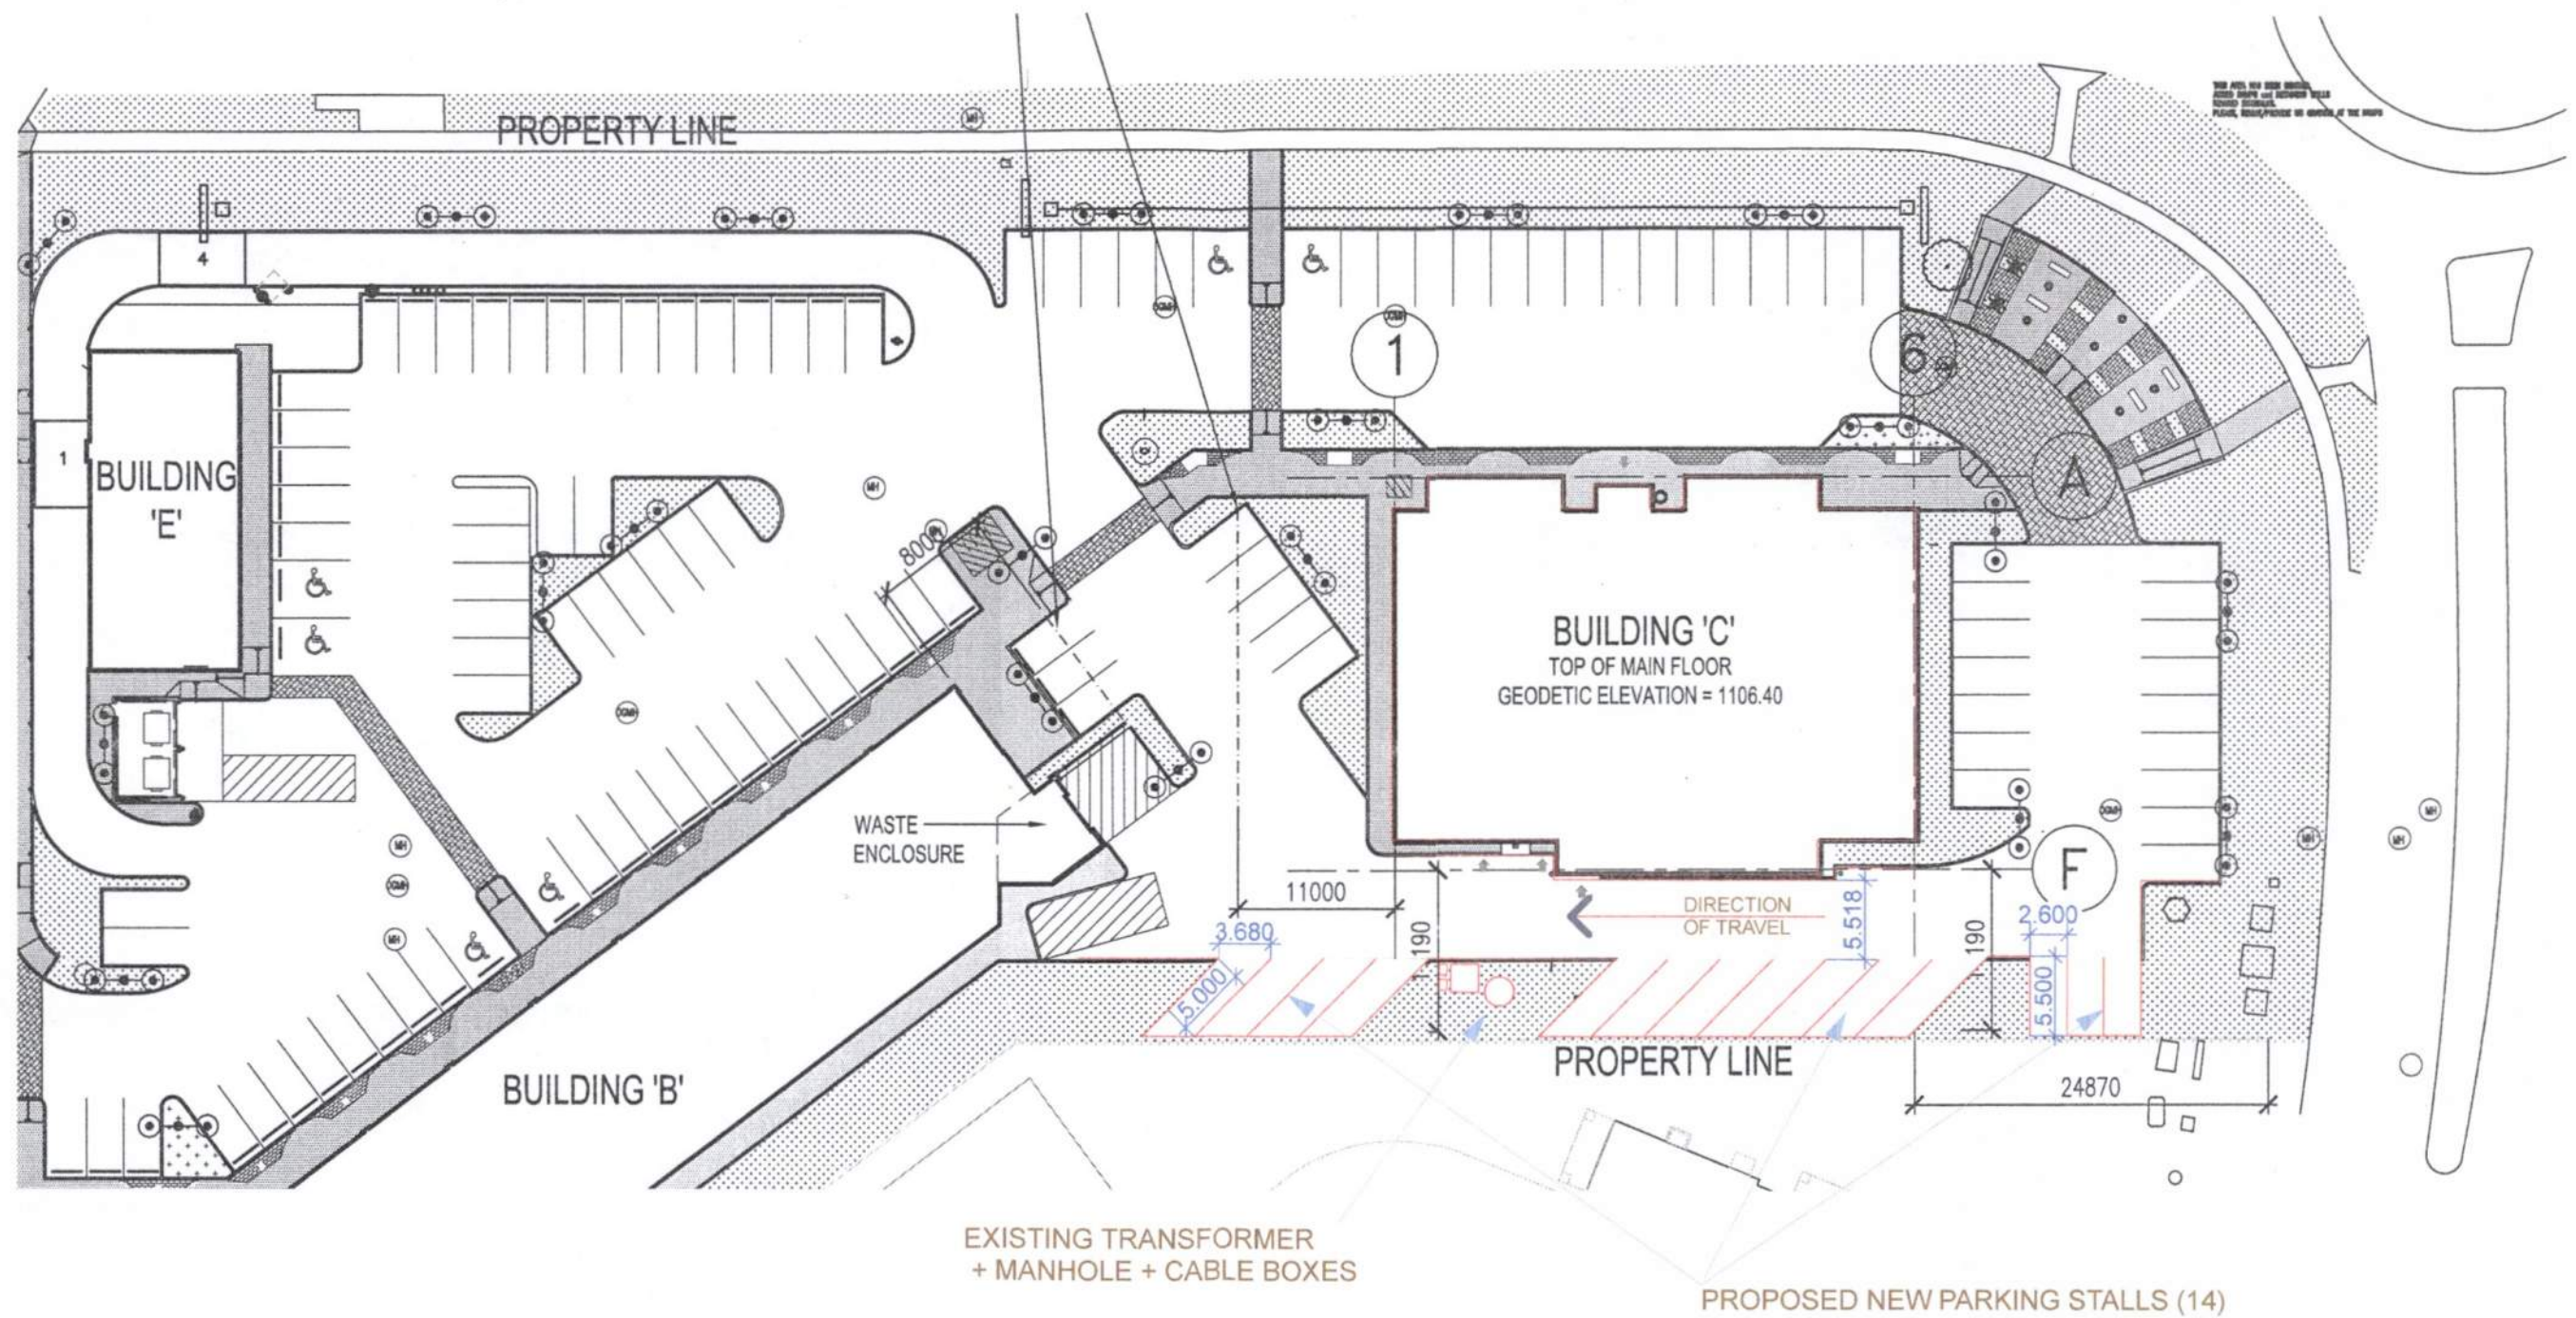

7171 80th AVE NE
PLAN 1111377 BLOCK 3 LOT 5

