



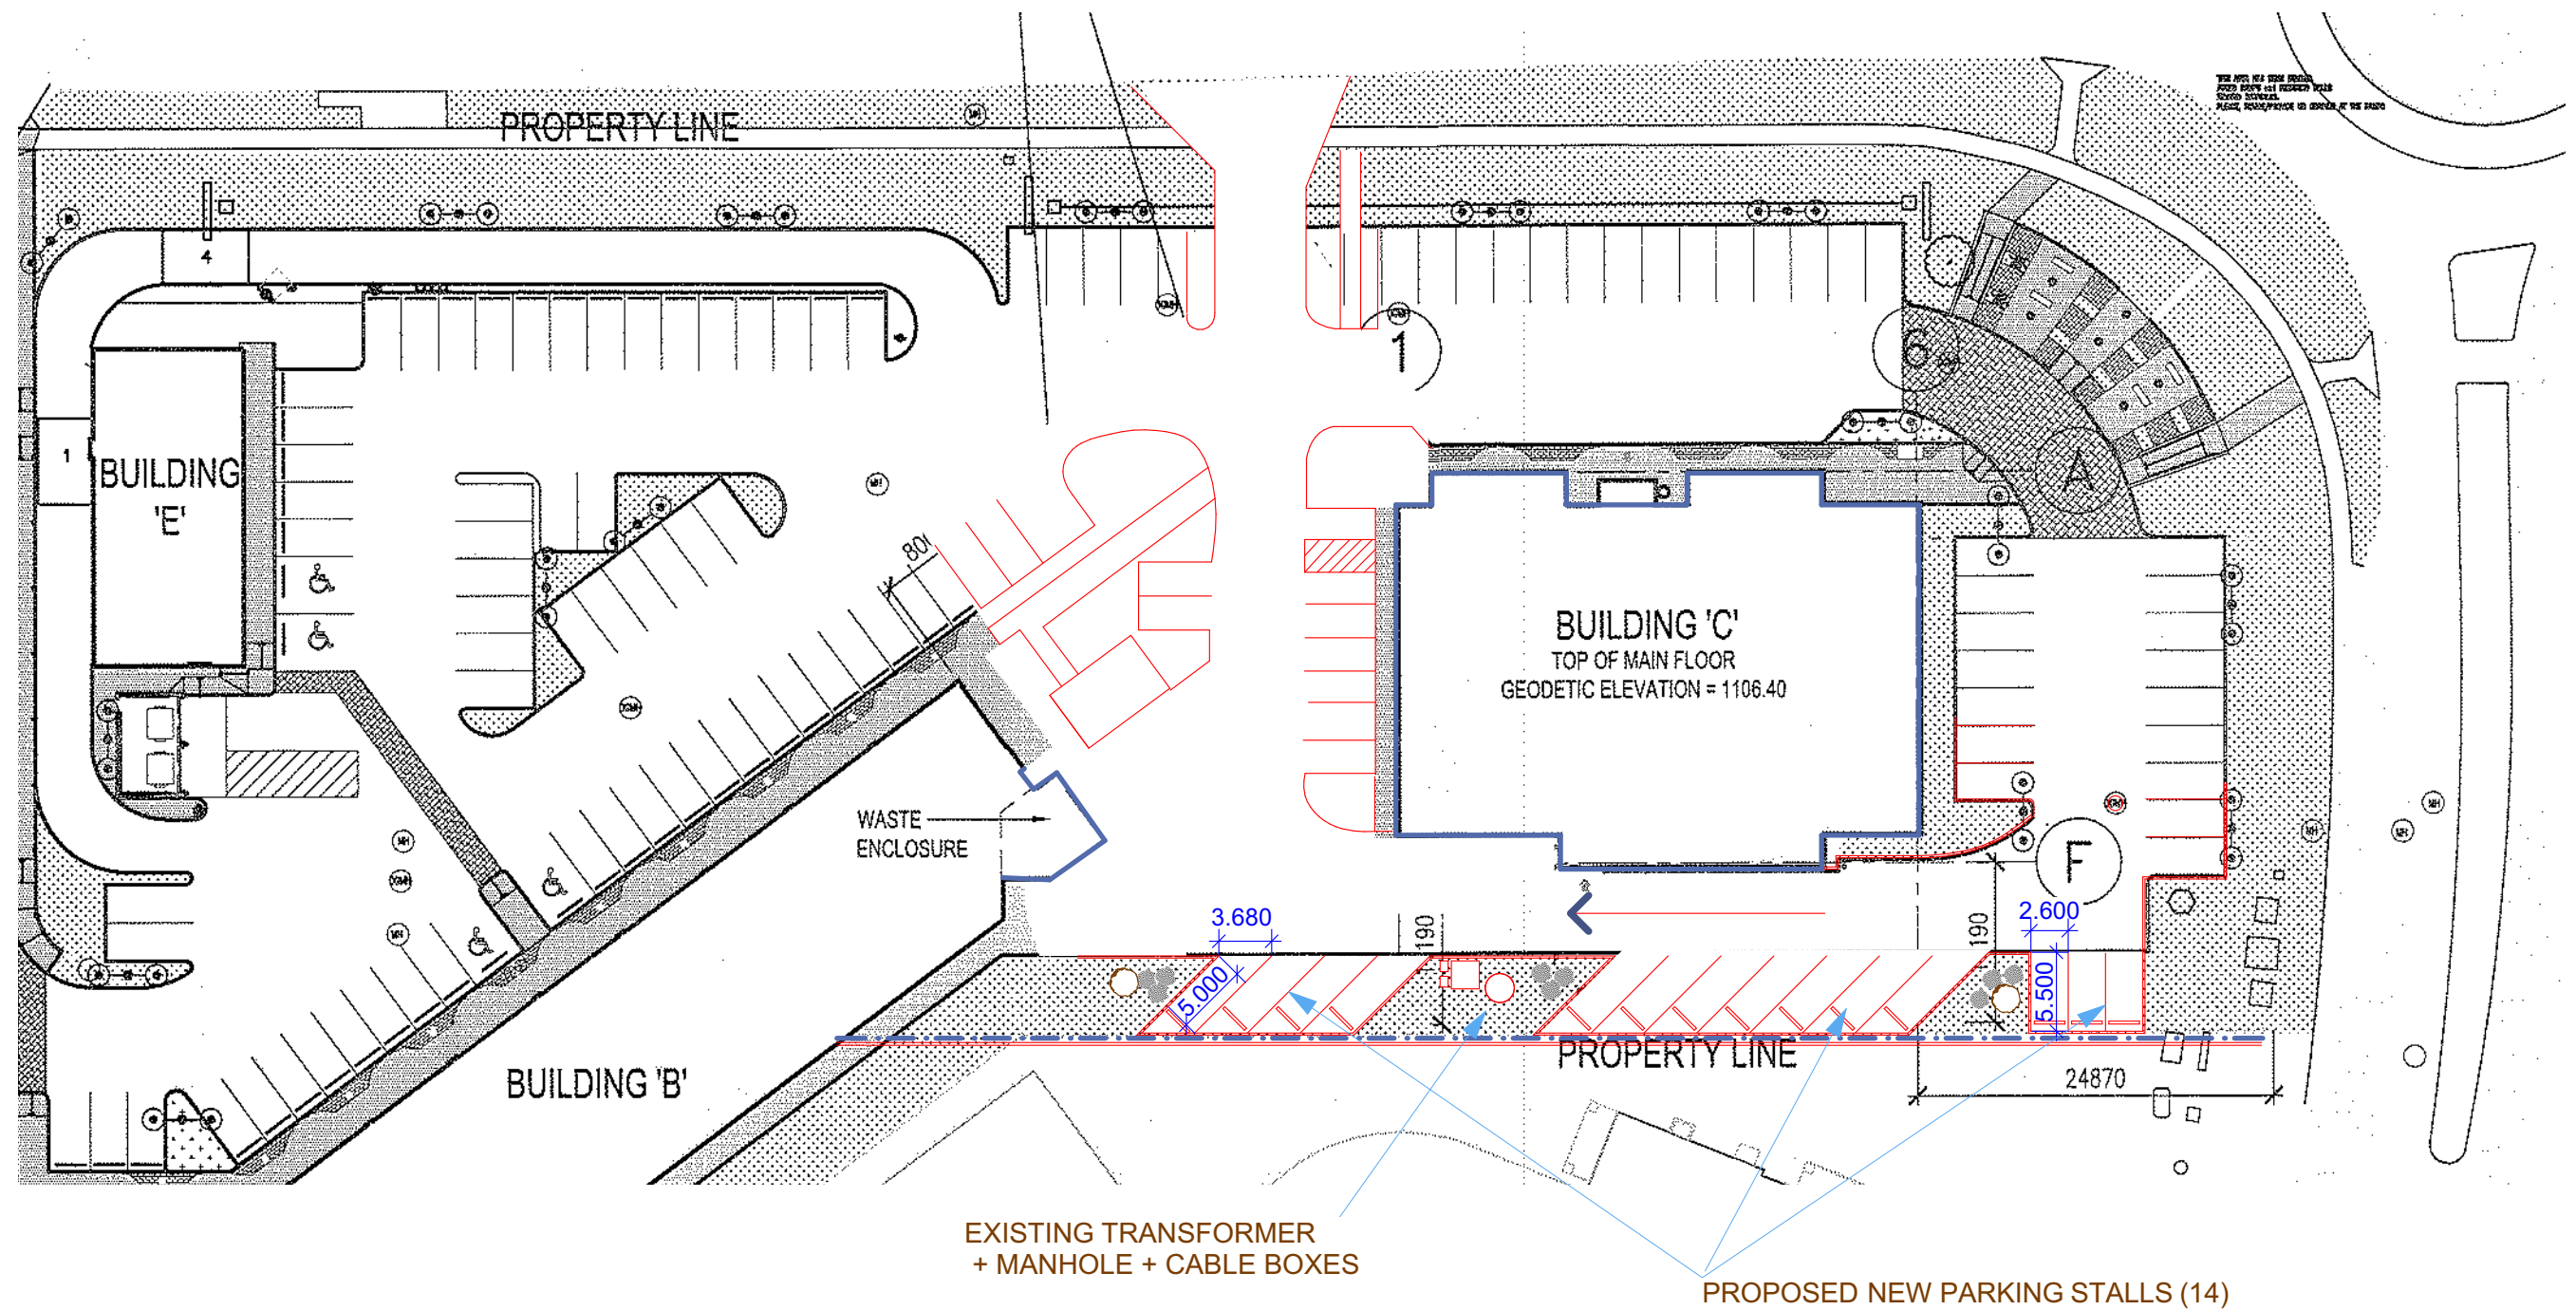

7171 80th AVE NE
PLAN 1111377 BLOCK 3 LOT 5

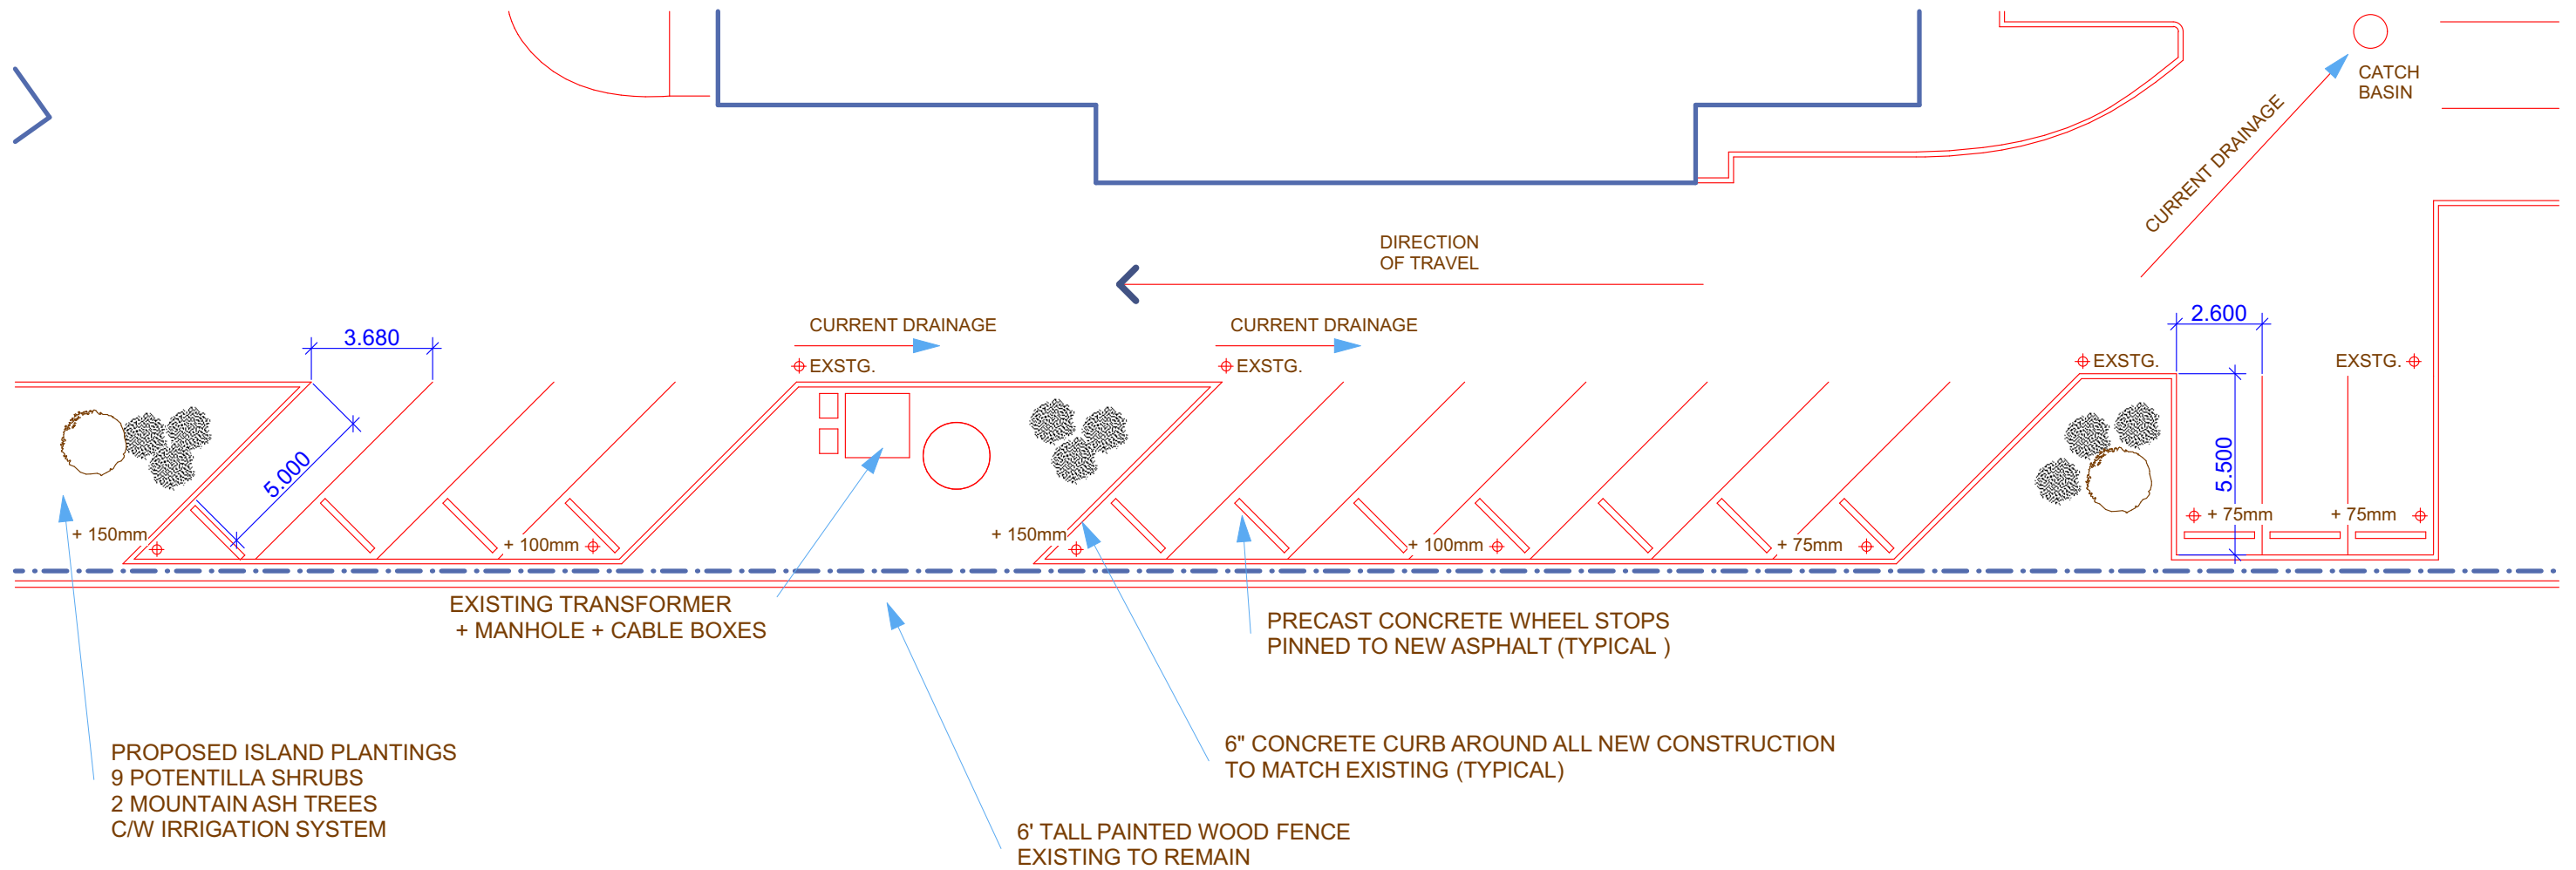

7171 80th AVE NE
PLAN 1111377 BLOCK 3 LOT 5



**PARKING LOT
EXPANSION**
Artistique Homes

AMENDED DRAWINGS
DP No DP2026-02871 Date Received AUG 13, 2026
THESE DRAWINGS REFER TO THE
ABOVE DEVELOPMENT PERMIT NO.

NEW PARKING LAYOUT
2026-08-13

A2