


FRONT ELEVATION
SCALE- 3/8"= 1'

	VERTICAL BATTEN SIDING
	TYP CONC WALL
	HORIZONTAL VINYL SIDING

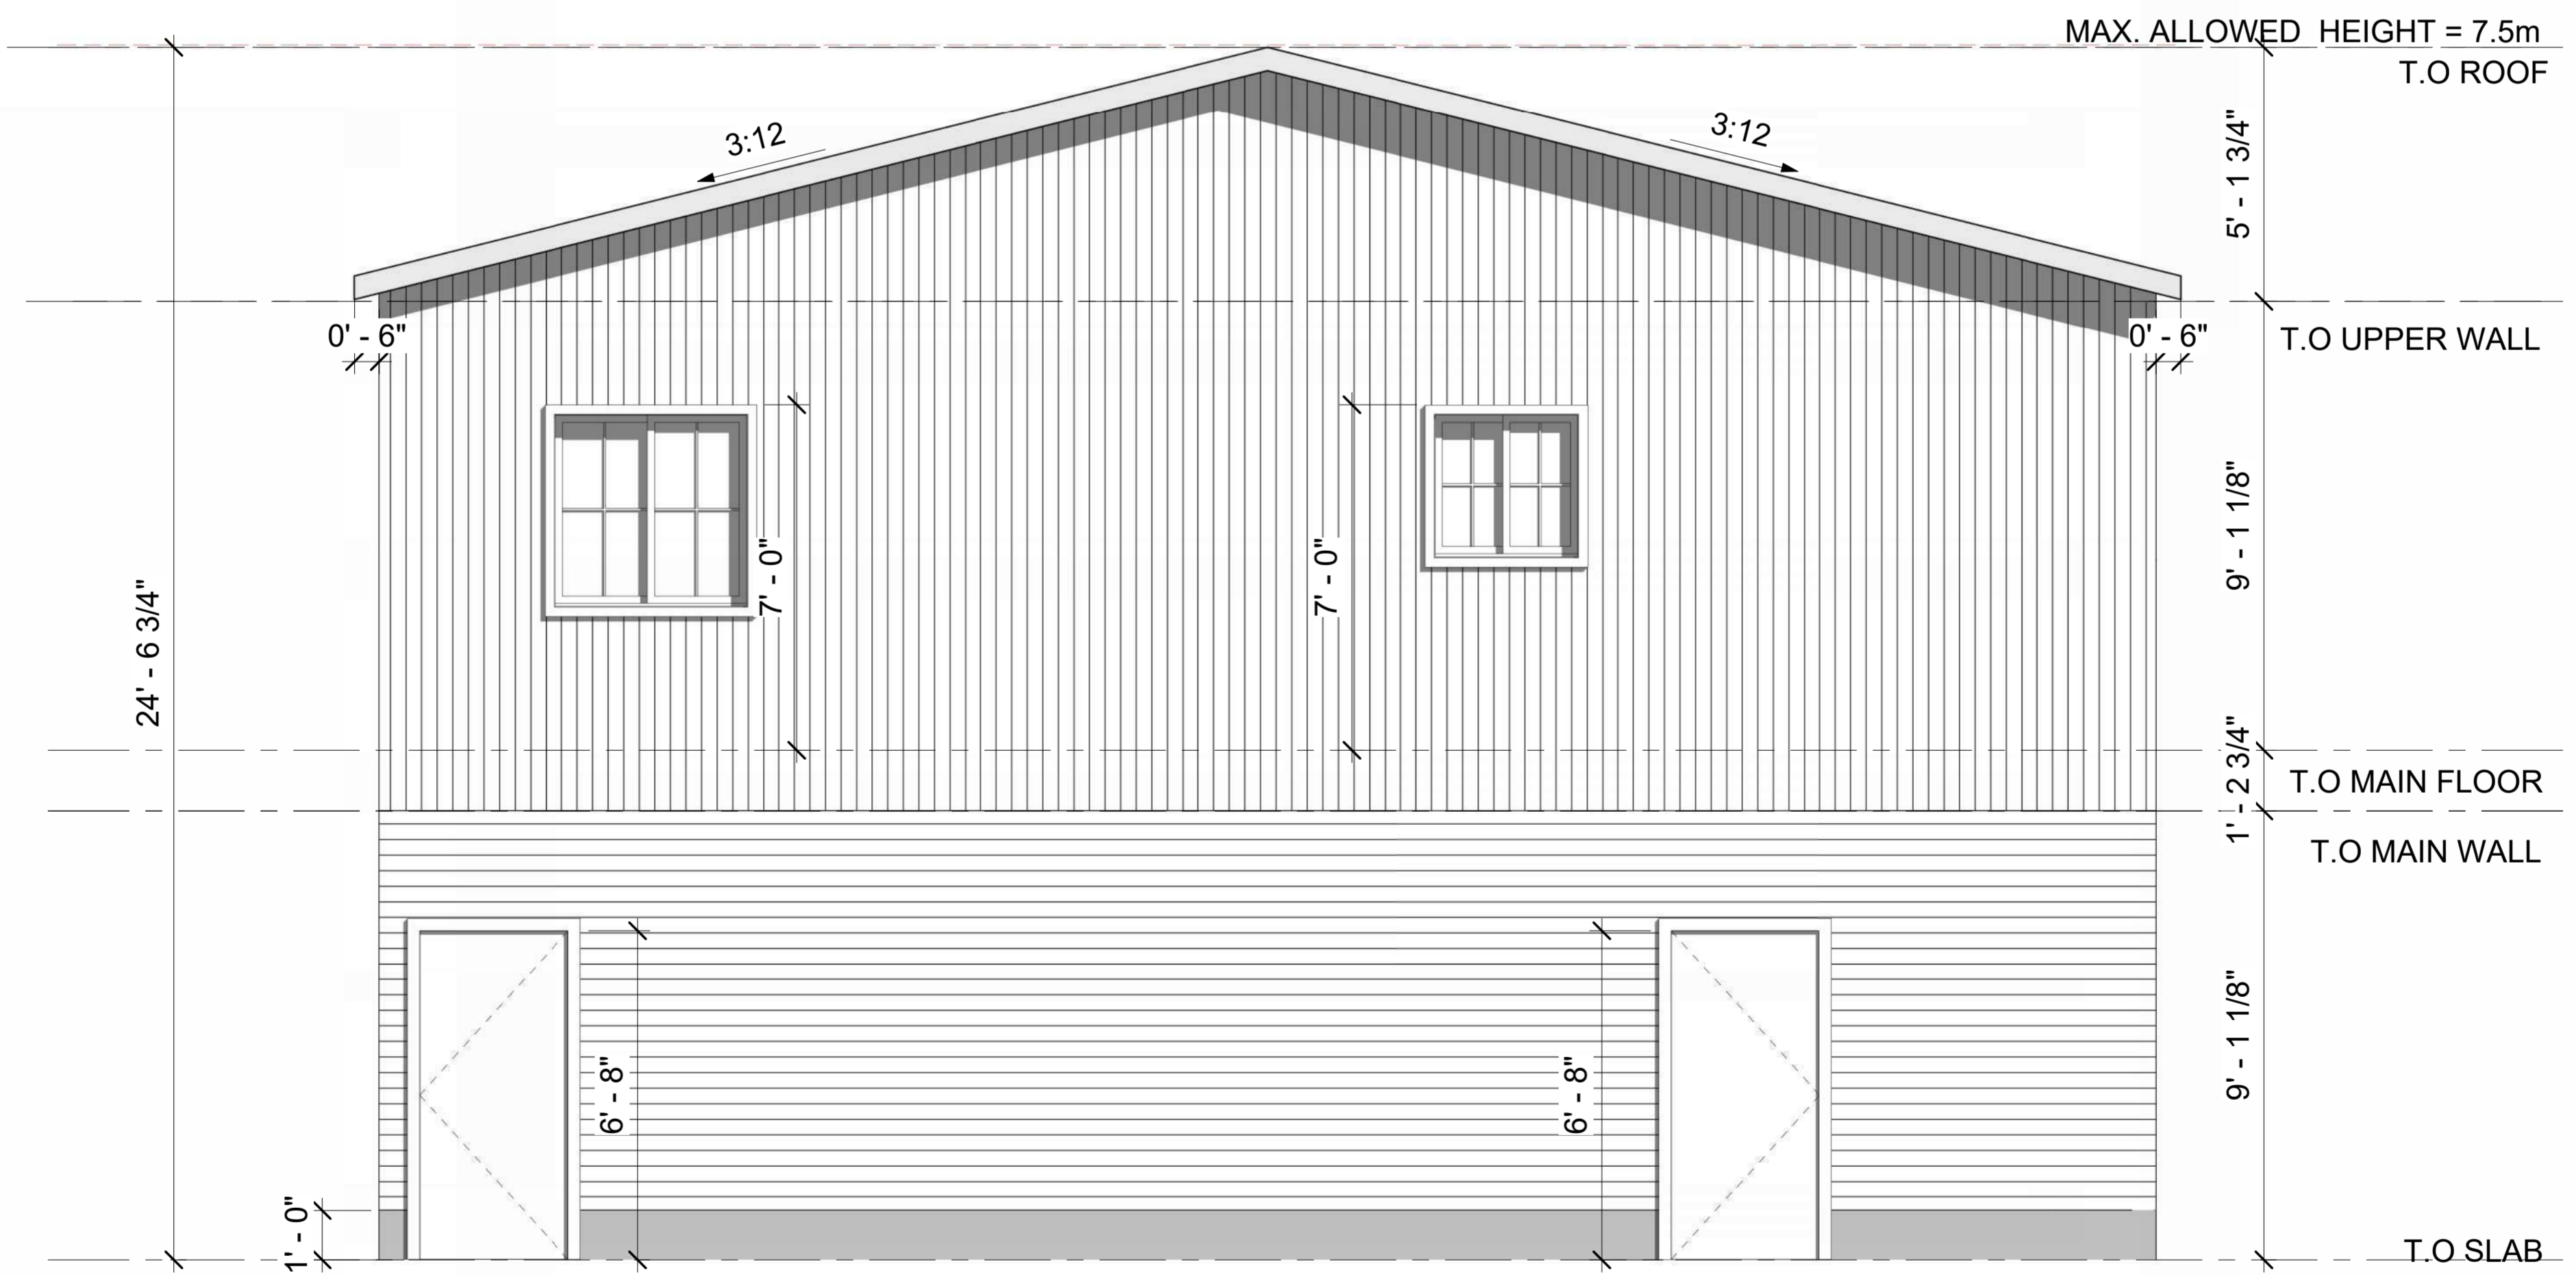

REAR ELEVATION
SCALE- 3/8"= 1'

	TYP CONC WALL
	HORIZONTAL VINYL SIDING

PROJECT ADDRESS	
6860 HUNTCHESTER ROAD NE CALGARY, AB	
DATE	2026-05-12
DESIGNED BY	ZG
JOB:	26-13
FLOOR AREA (SQ.FT.)	
BASEMENT	0 SF
MAIN FLOOR	824 SF
UPPER FLOOR	792 SF
LOFT (THIRD FLOOR)	0 SF
ROOF	0 SF
TOTAL	0 SF

NO.	DESCRIPTION	DATE
1	DP	2026-05-12

DISCLAIMER:
ALL PLANS AND MATERIALS ARE COPYRIGHTED BY Z-GRID. REPRODUCTION, MODIFICATION, OR REUSE WHOLE OR IN PART IS STRICTLY PROHIBITED WITHOUT PRIOR WRITTEN CONSENT.

ALL WORK MUST COMPLY WITH THE ALBERTA BUILDING CODE AND ALL AUTHORITIES HAVING JURISDICTION.

NOTES:
DO NOT SCALE DRAWINGS. REPORT ANY ERRORS OR DISCREPANCIES TO Z-GRID BEFORE CONSTRUCTION. FAILURE TO DO SO PLACES FULL RESPONSIBILITY ON THE BUILDER AND/OR OWNER.

EXTERIOR DIMENSIONS ARE FROM OUTSIDE FACE OF SHEATHING TO THE OUTSIDE FACE OF SHEATHING

BEFORE ORDERING, CONTRACTOR/BUILDER MUST VERIFY HEEL HEIGHT AND ROOF DETAILS WITH THE MANUFACTURER. ANY DISCREPANCIES MUST BE RESOLVED WITH DESIGNER PRIOR TO CONSTRUCTION.

A5

STAMP

