


Existing
RETAIL STORE AT
at
425 NA'A COMMON SW,
CALGARY AB

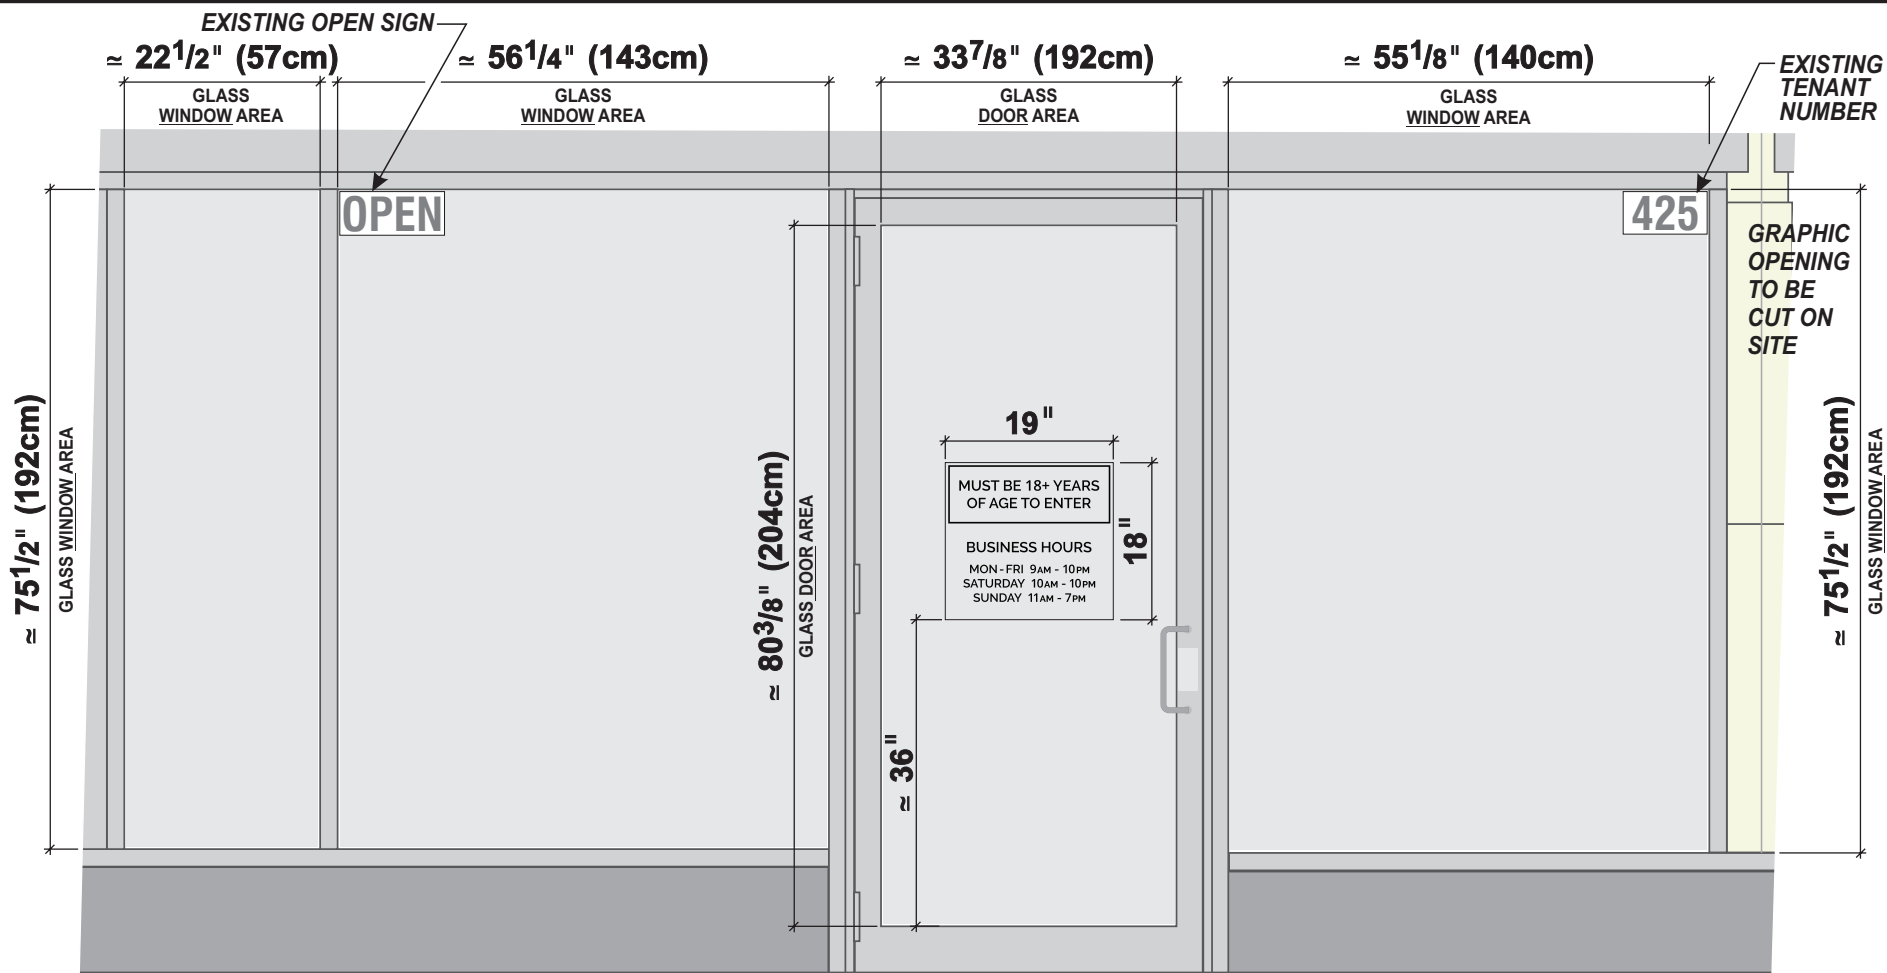

(FRONT APPLY) WHITE OPAQUE VINYL FILM TO COVER EXISTING PINK GRAPHIC ON EXISTING FRONT ENTRY DOOR & WINDOWS w/ BLACK VINYL LETTERS & BUSINESS HOURS ON DOOR GLASS

QTY. 1 x SET

WHITE OPAQUE VINYL WINDOWS & DOOR COVERING

SCALE: NTS



Topmade
 Plastics & Neon Signs Ltd.
 4027 - 11th Street S.E., Calgary, Alberta T2G 3H1

TEL:(403)291-3683 FAX:(403)291-3120

This artwork is the property of Topmade and may not be reproduced in whole or in part without permission from Topmade

TITLE: FLAMINGO VAPE SHOP - WINDOWS & DOOR VINYL COVERING @ VAPE SHOP @ 425 NA'A COMMON SW, CALGARY

CUSTOMER APPROVAL

Please check this proof carefully for mistakes. What appears on this proof will also appear on the final product. Refabrication will cost you the same amount.

☐ OK AS IS ☐ SUBMIT NEW PROOF
☐ OK WITH CORRECTIONS OR CHANGES

DATE:

CUSTOMER SIGNATURE

SALES: CW **DATE:** MAY 4 / 2026 **1 of 1**

DWG. BY: AA **FILE:** corelshare \F\Flamingo_Windows_Vinyl1.cdr

• Colours or lighting shown on this artwork are only a representation of the final product. Some variances may occur during the production process.

• All power will be 120 volt unless noted otherwise.



CODE ANALYSIS


BASE BUILDING CLASSIFICATION
A2 - 3.2.2.24, E-3.2.2.64. (ANY HEIGHT, ANY AREA SPRINKLERED)
F3 - 3.2.2.82 (UP TO 6 STOREYS, SPRINKLERED)

PROJECT DESCRIPTION
MIXED USE COMMERCIAL BUILDING
CONNECTED WITH PARKING LEVEL AND LOADING BELOW


MAJOR OCCUPANCIES
RETAIL, RESTAURANT, STRUCTURED PARKING GARAGE

TOTAL BUILDING AREA
3924 SQM

Legal Description: 1612946 Block 1 Lot 2

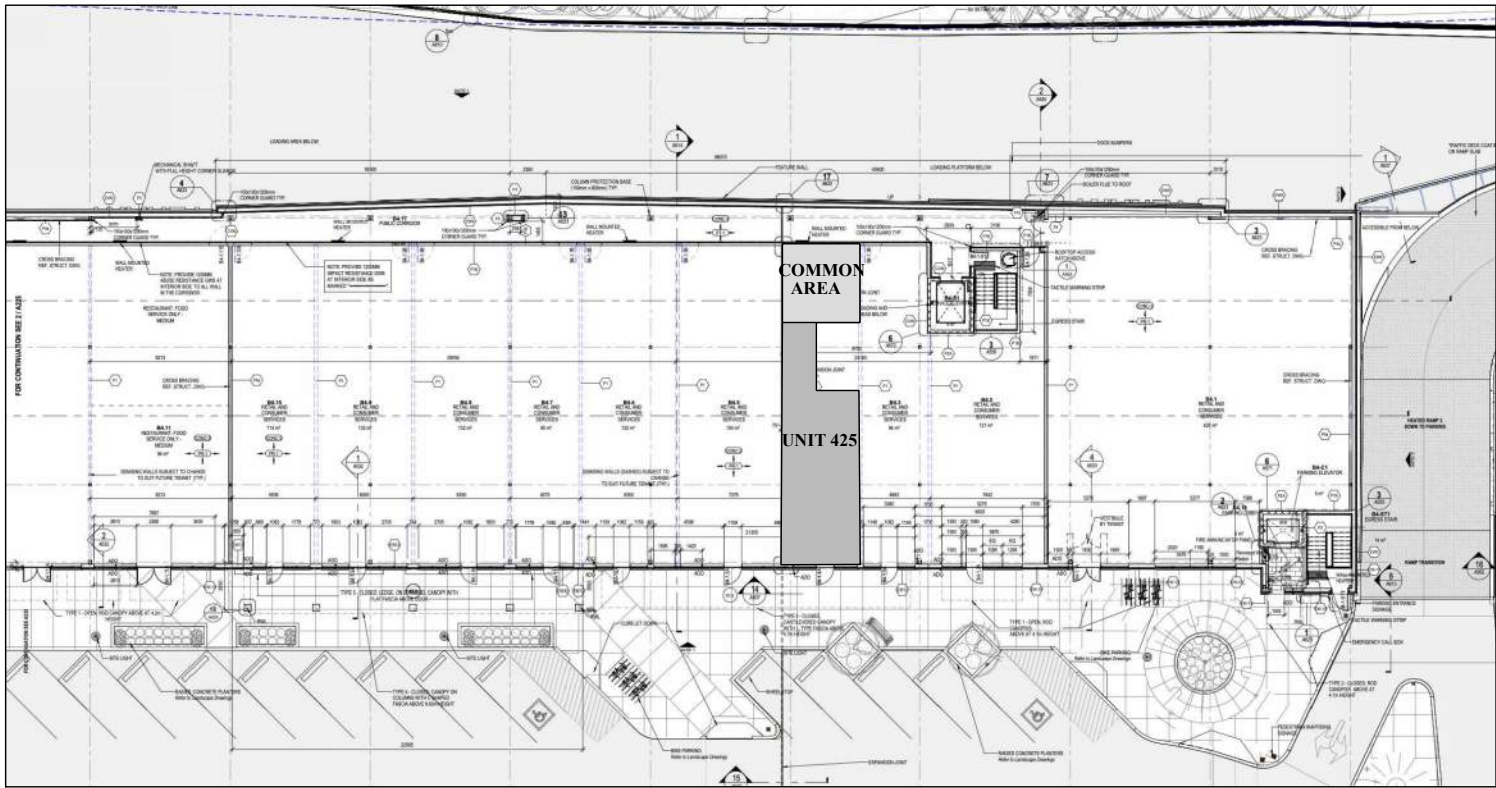

Key Plan
Scale: NTS

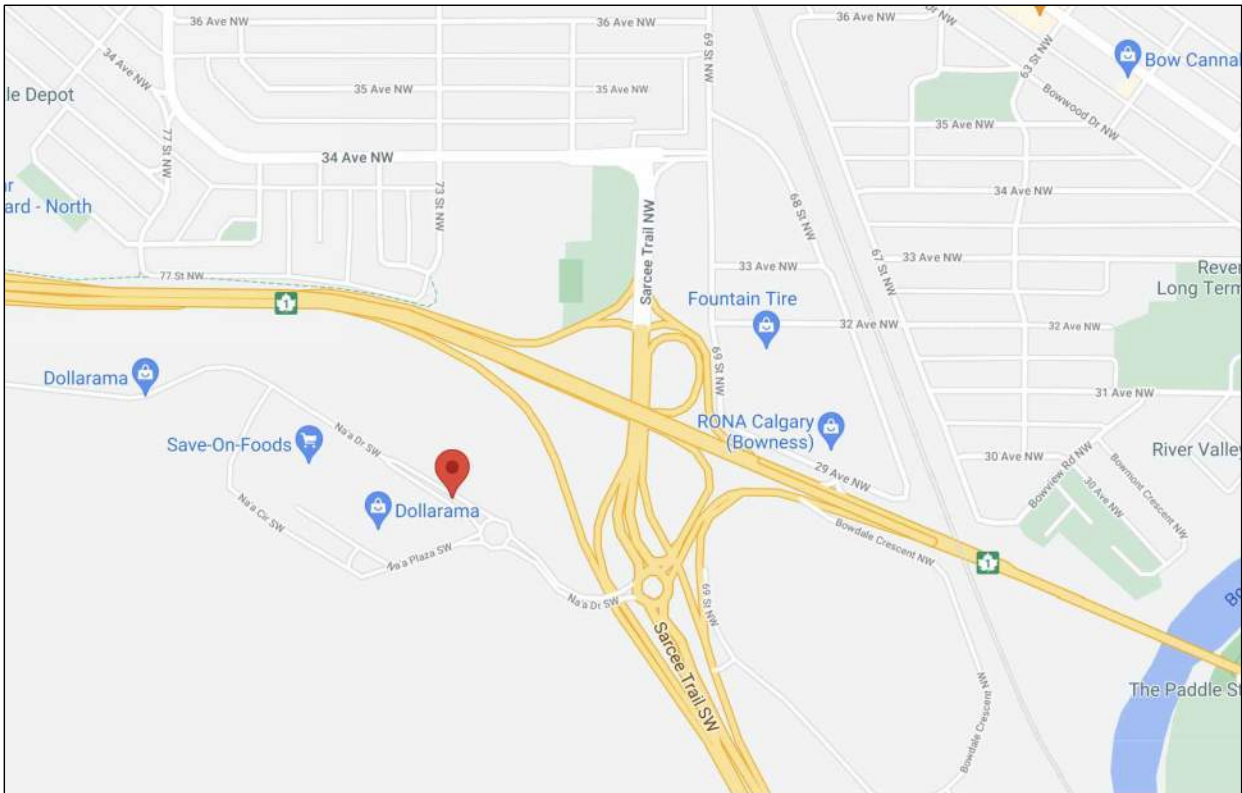

Location Plan
Scale: NTS

- Legend
- 43' TRAVEL DISTANCE
 - TRAVEL PATH
 - 1 HR DEMISING WALL WITH ADDITION OF 2 LAYERS OF TYP GYPBOARD
 - Proposed Walls: 2x4 studs @ 16"o.c. w/ 1/2" drywall on both sides
 - EXIT Emergency Exit Light
 - Interior finishes:
 - walls painted drywall /
 - flooring tile floor
 - ceiling non-porous tiles on T-I

20
store

Unit 425 Na'a Common SW
SERVICES DESCRIPTIVE MEMORY

Vape Store



By: David Amesty