



**PROPOSED BACKYARD SUITE
AT
866 KINCORA BAY NW,
CALGARY, AB**



BACKYARD SUITE

866 KINCORA BAY NW,
CALGARY AB

COVER


Date Mar 2025

Drawn by Author

Checked by Checker

A000

Scale

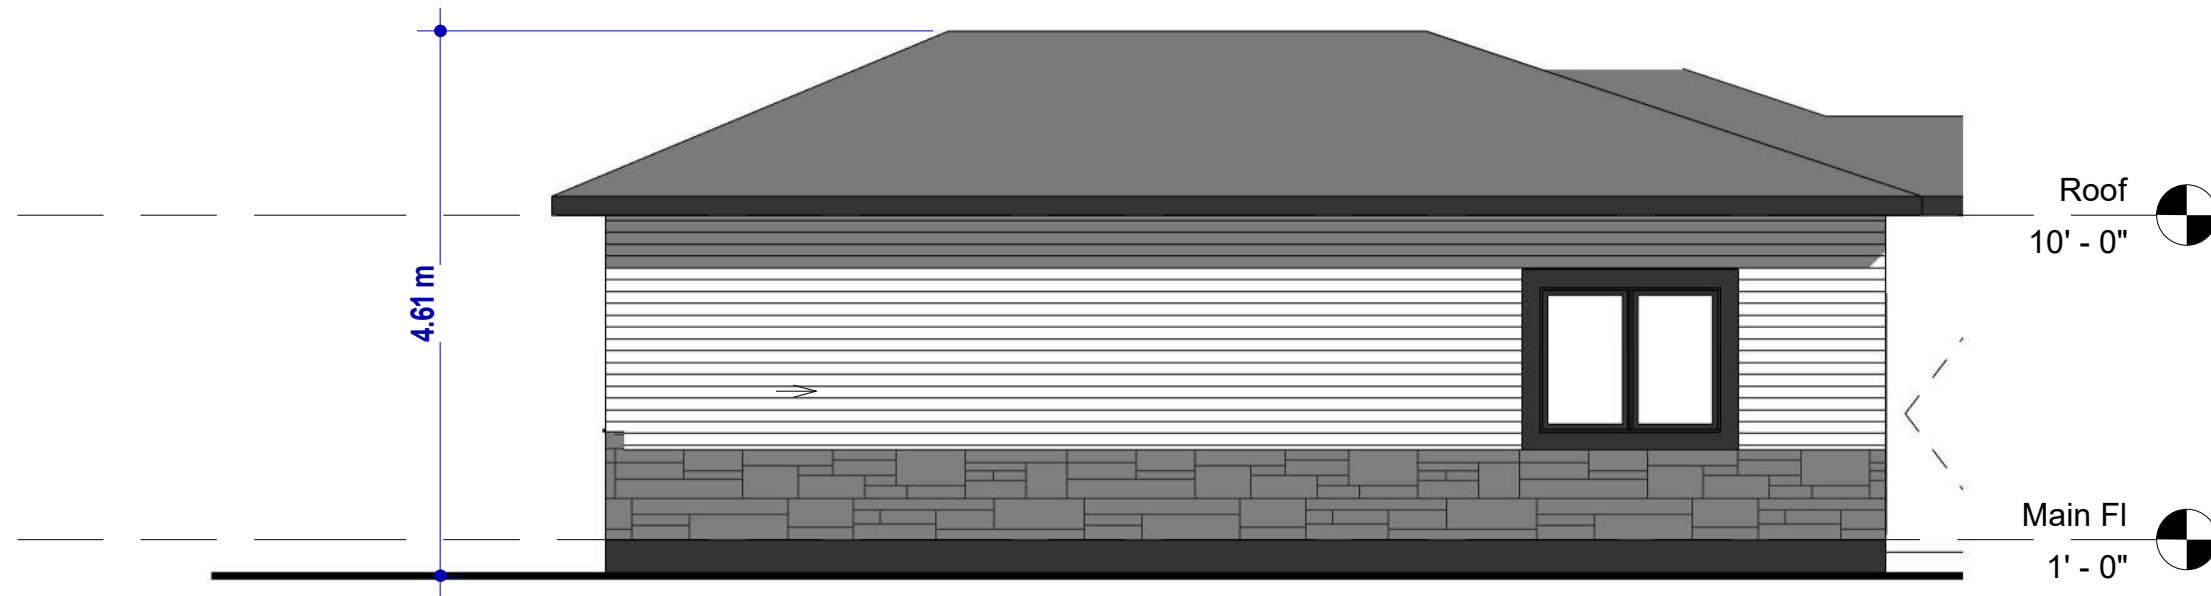

1 Elevation - South
3/16" = 1'-0"

BACKYARD SUITE

866 KINCORA BAY NW,
CALGARY AB

Elevations

Date Mar 2025

Drawn by HS

Checked by UH

A201

Scale 3/16" = 1'-0"



1 Elevation - North
1/4" = 1'-0"


BACKYARD SUITE
866 KINCORA BAY NW,
CALGARY AB

Elevations

Date	Mar 2025
Drawn by	HS
Checked by	UH

A202

Scale	1/4" = 1'-0"
-------	--------------

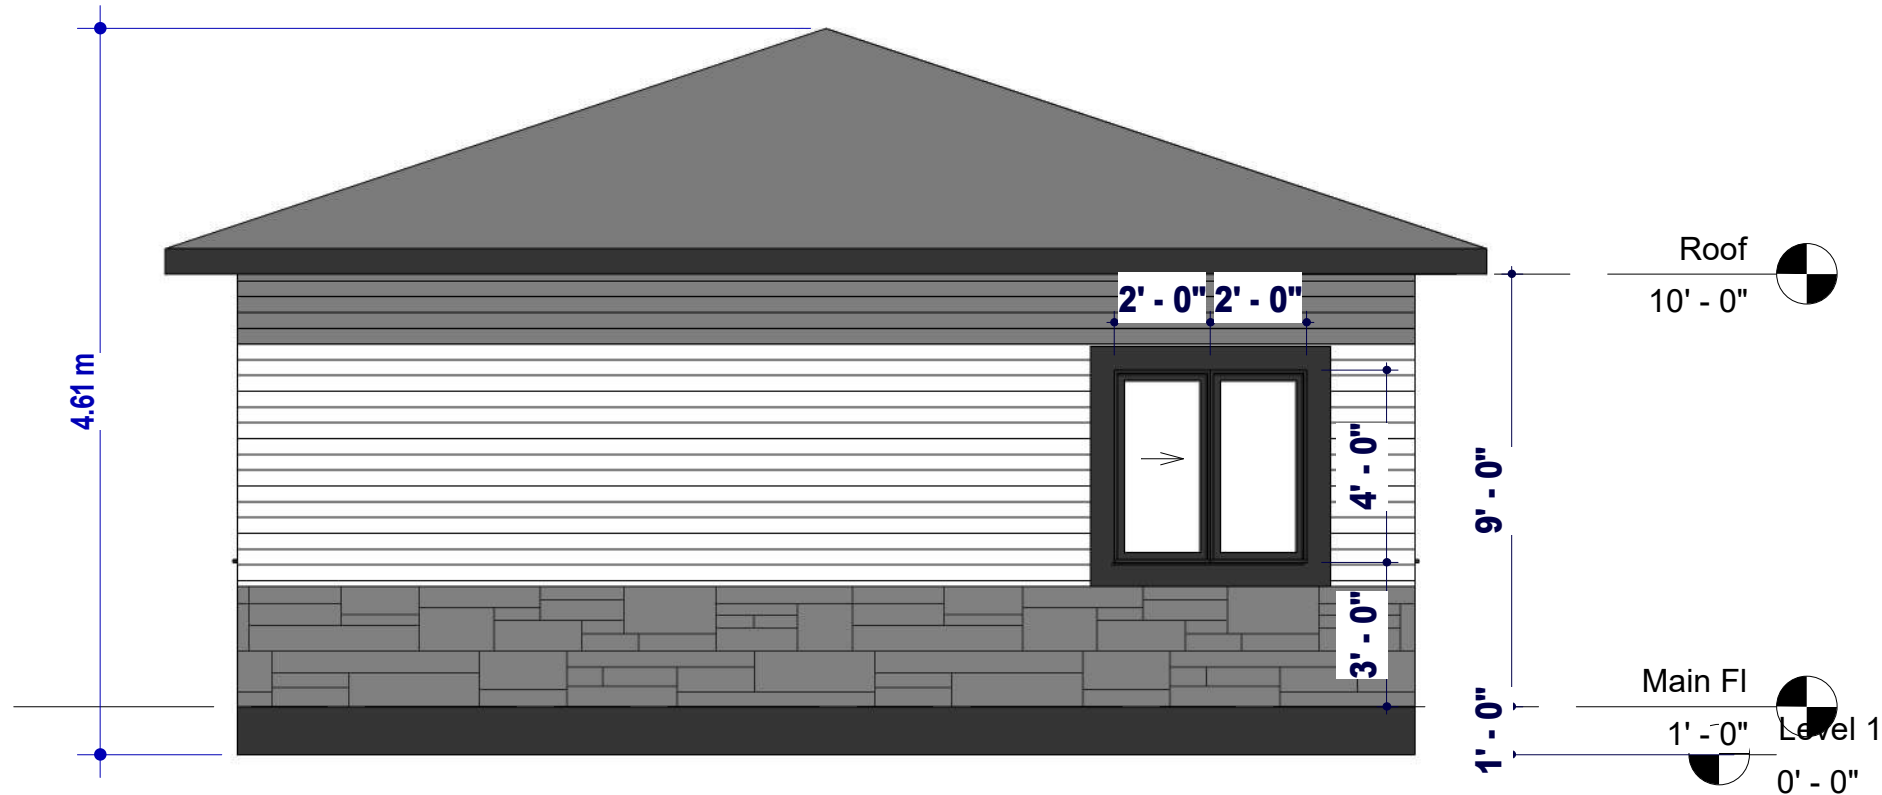

1 Elevation - West
1/4" = 1'-0"

BACKYARD SUITE

866 KINCORA BAY NW,
CALGARY AB

Elevations

Date Mar 2025

Drawn by HS

Checked by UH

A203

Scale 1/4" = 1'-0"



BACKYARD SUITE

866 KINCORA BAY NW,
CALGARY AB

Elevations


Date Mar 2025

Drawn by HS

Checked by UH

A204

Scale 1/4" = 1'-0"

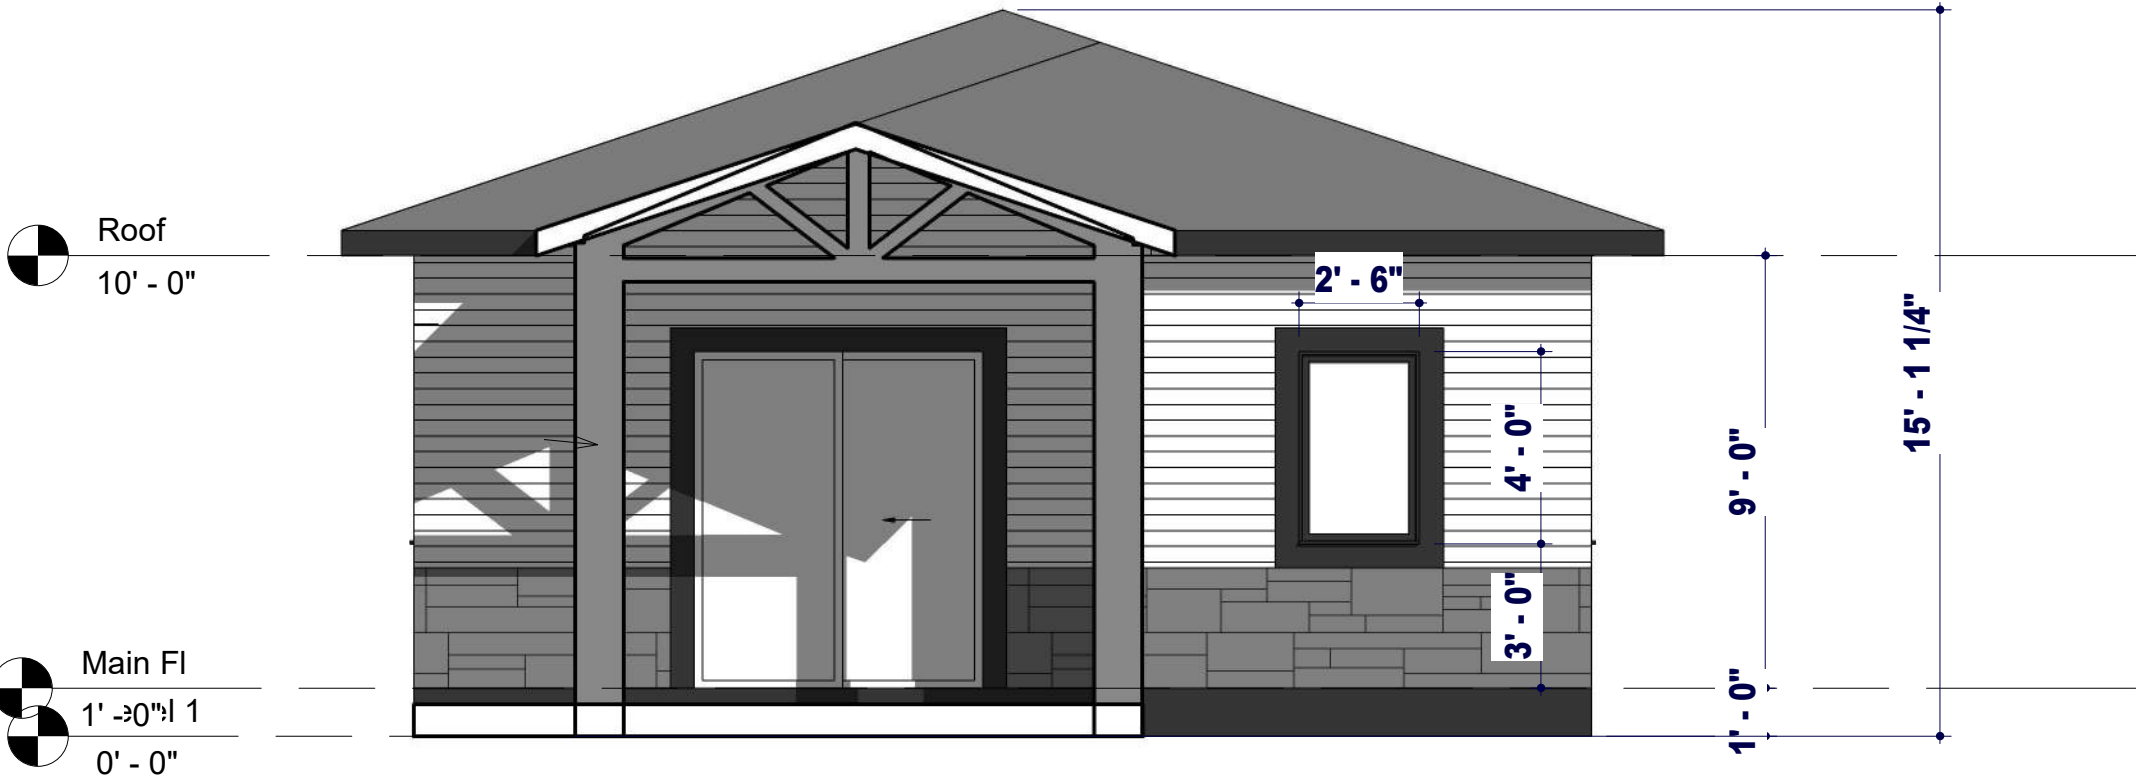

1

Elevation - East

1/4" = 1'-0"



1 Aerial View

BACKYARD SUITE

866 KINCORA BAY NW,
CALGARY AB

3D VIEWS

Date	Mar 2025
Drawn by	Author
Checked by	Checker

A301

Scale



BACKYARD SUITE

866 KINCORA BAY NW,
CALGARY AB

3D VIEWS

Date Mar 2025

Drawn by Author

Checked by Checker

A302

Scale

1

3D View 1