


47 SOUTHLAND CRESCENT SW
SOUTH WEST ELEVATION
 SCALE $\frac{1}{8}'' = 1'-0''$

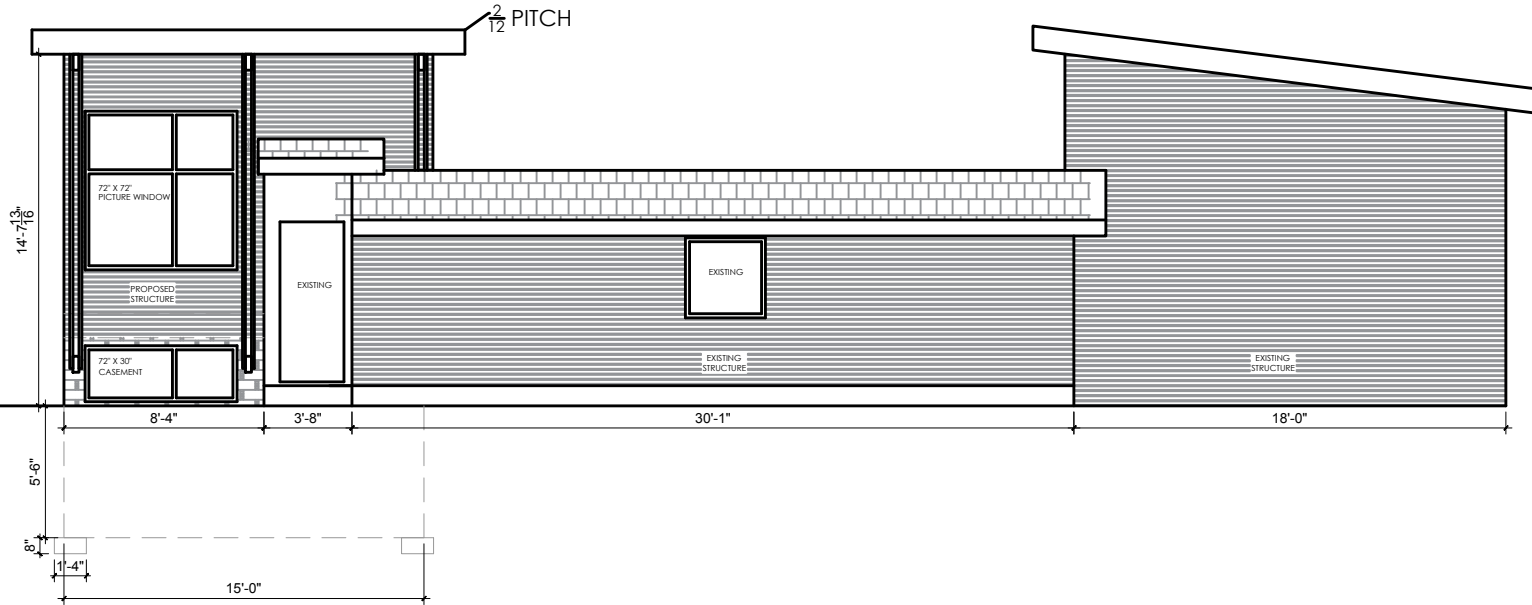

47 SOUTHLAND CRESCENT SW




REALTOR:
 NIKI TAGGART
PREPARED ON:
 FEBRUARY 11, 2026
MEASURED BY:
 SQUARE ONE MEASURE

NOTE : THESE DRAWINGS ARE SUBMITTED FOR PLANNING PURPOSES ONLY AND ARE :
 NOT FOR CONSTRUCTION

...THIS DRAWING MUST NOT BE SCALED AND IS INTENDED FOR CONCEPT ONLY
 ...THE CONTRACTOR OR MILLWORKER SHALL VERIFY ALL LEVELS, DATUM AND DIMENSIONS PRIOR TO COMMENCEMENT OF WORK
 ...ALL ERRORS AND OMISSIONS MUST BE REPORTED TO THE OWNER IMMEDIATELY
 ...THE DRAWING IS THE EXCLUSIVE PROPERTY OF THE OWNER

47 SOUTHLAND CRESCENT SW
SOUTH EAST ELEVATION
SCALE $\frac{1}{8}'' = 1'-0''$

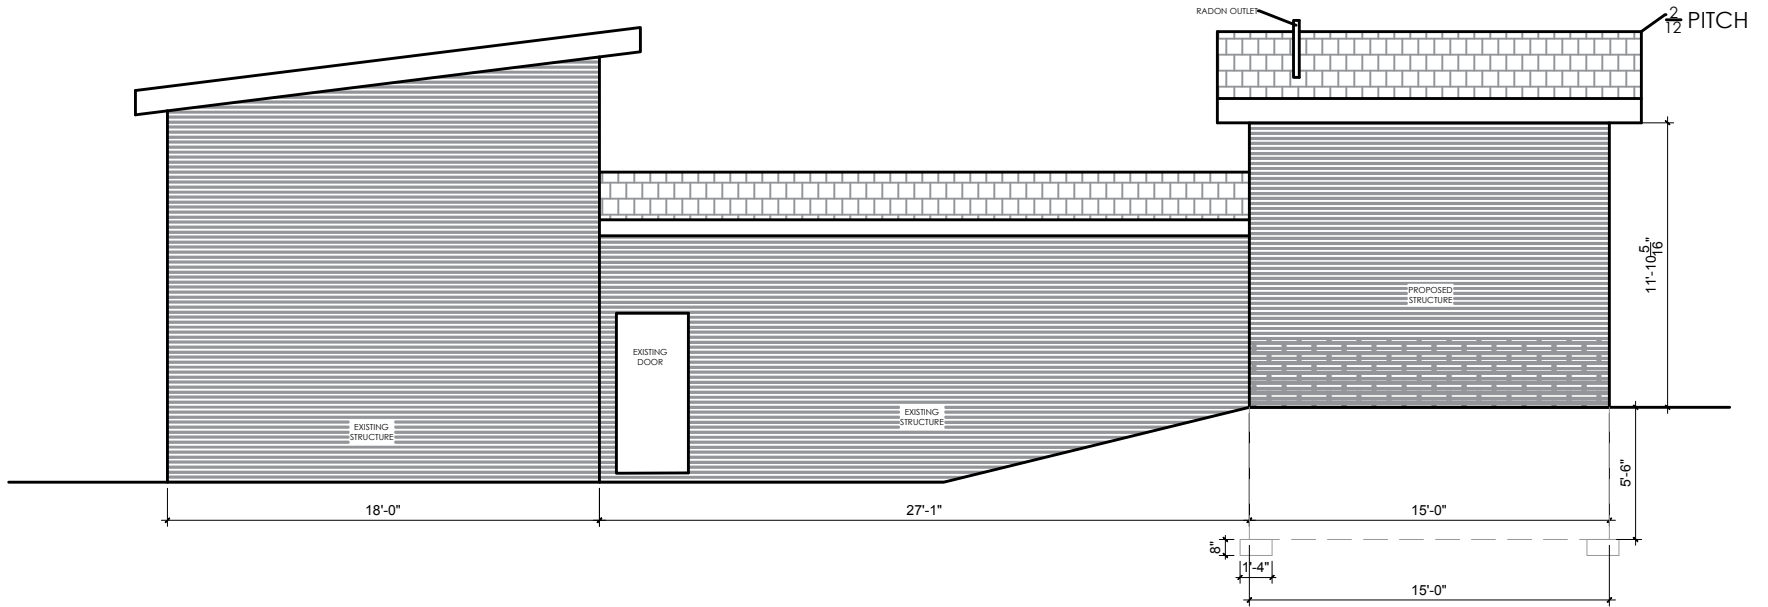

47 SOUTHLAND CRESCENT SW




REALTOR:
 NIKI TAGGART
PREPARED ON:
 FEBRUARY 11, 2026
MEASURED BY :
 SQUARE ONE MEASURE

NOTE : THESE DRAWINGS ARE SUBMITTED FOR PLANNING PURPOSES ONLY AND ARE :
 NOT FOR CONSTRUCTION

...THIS DRAWING MUST NOT BE SCALED AND IS INTENDED FOR CONCEPT ONLY
 ...THE CONTRACTOR OR MILLWORKER SHALL VERIFY ALL LEVELS, DATUM AND DIMENSIONS PRIOR TO COMMENCEMENT OF WORK
 ...ALL ERRORS AND OMISSIONS MUST BE REPORTED TO THE OWNER IMMEDIATELY
 ...THE DRAWING IS THE EXCLUSIVE PROPERTY OF THE OWNER

47 SOUTHLAND CRESCENT SW
NORTH WEST ELEVATION
SCALE $\frac{3}{16}'' = 1'-0''$

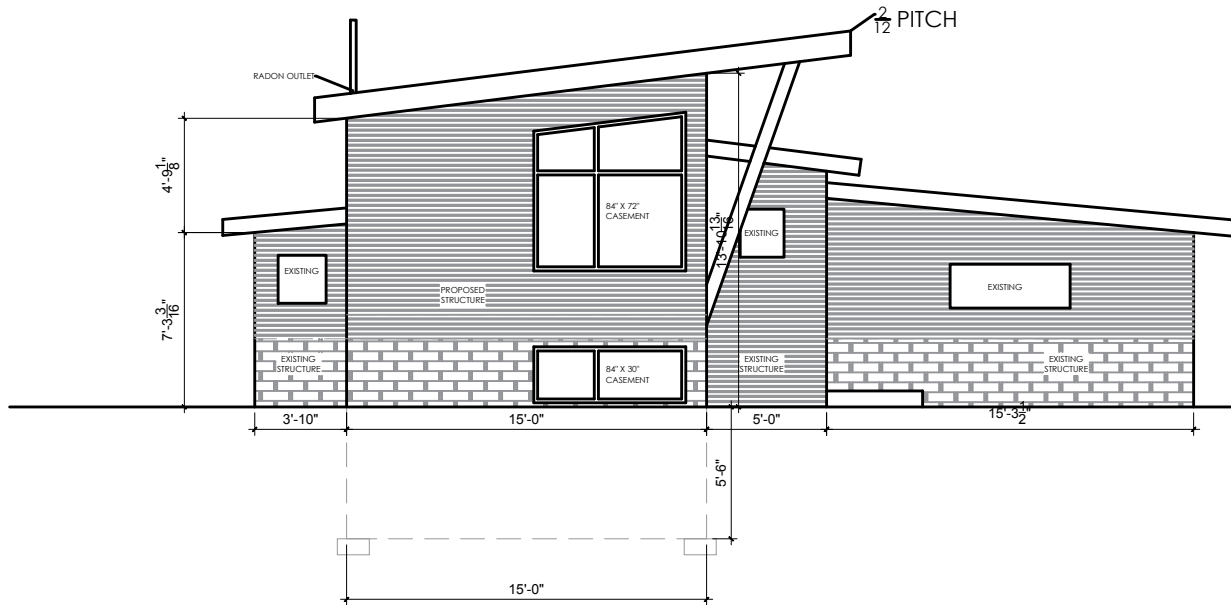

47 SOUTHLAND CRESCENT SW




REALTOR:
 NIKI TAGGART
PREPARED ON:
 FEBRUARY 11, 2026
MEASURED BY:
 SQUARE ONE MEASURE

NOTE : THESE DRAWINGS ARE SUBMITTED FOR PLANNING PURPOSES ONLY AND ARE :
 NOT FOR CONSTRUCTION

...THIS DRAWING MUST NOT BE SCALED AND IS INTENDED FOR CONCEPT ONLY
 ...THE CONTRACTOR OR MILLWORKER SHALL VERIFY ALL LEVELS, DATUM AND DIMENSIONS PRIOR TO COMMENCEMENT OF WORK
 ...ALL ERRORS AND OMISSIONS MUST BE REPORTED TO THE OWNER IMMEDIATELY
 ...THE DRAWING IS THE EXCLUSIVE PROPERTY OF THE OWNER

47 SOUTHLAND CRESCENT SW
 NORTH EAST ELEVATION
 SCALE $\frac{1}{8}" = 1'-0"$

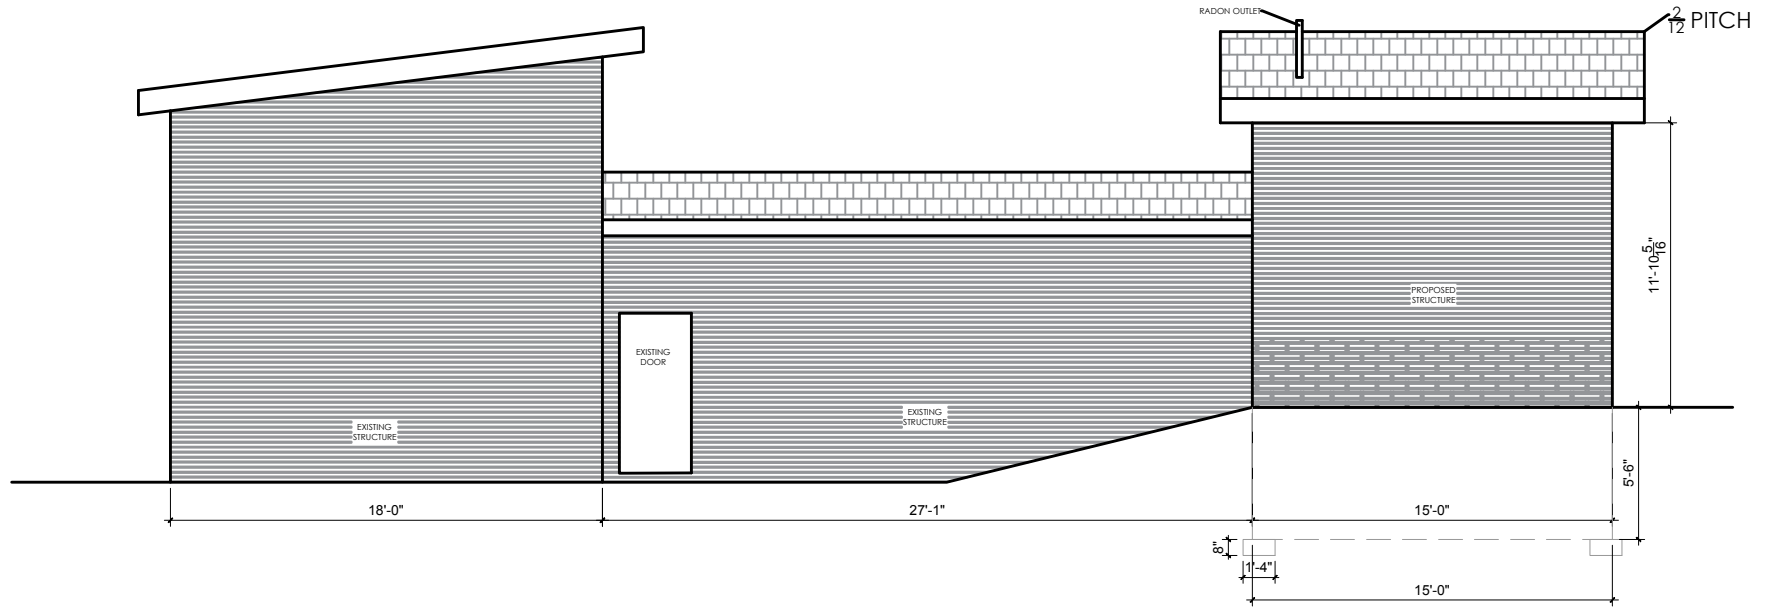

47 SOUTHLAND CRESCENT SW



REALTOR:
 NIKI TAGGART
PREPARED ON:
 FEBRUARY 11, 2026
MEASURED BY :
 SQUARE ONE MEASURE

NOTE : THESE DRAWINGS ARE SUBMITTED FOR PLANNING PURPOSES ONLY AND ARE :
 NOT FOR CONSTRUCTION

...THIS DRAWING MUST NOT BE SCALED AND IS INTENDED FOR CONCEPT ONLY
 ...THE CONTRACTOR OR MILLWORKER SHALL VERIFY ALL LEVELS, DATUM AND DIMENSIONS PRIOR TO COMMENCEMENT OF WORK
 ...ALL ERRORS AND OMISSIONS MUST BE REPORTED TO THE OWNER IMMEDIATELY
 ...THE DRAWING IS THE EXCLUSIVE PROPERTY OF THE OWNER