


ALBERTA LAND SURVEYOR'S REAL PROPERTY REPORT

28th AVENUE N.W.

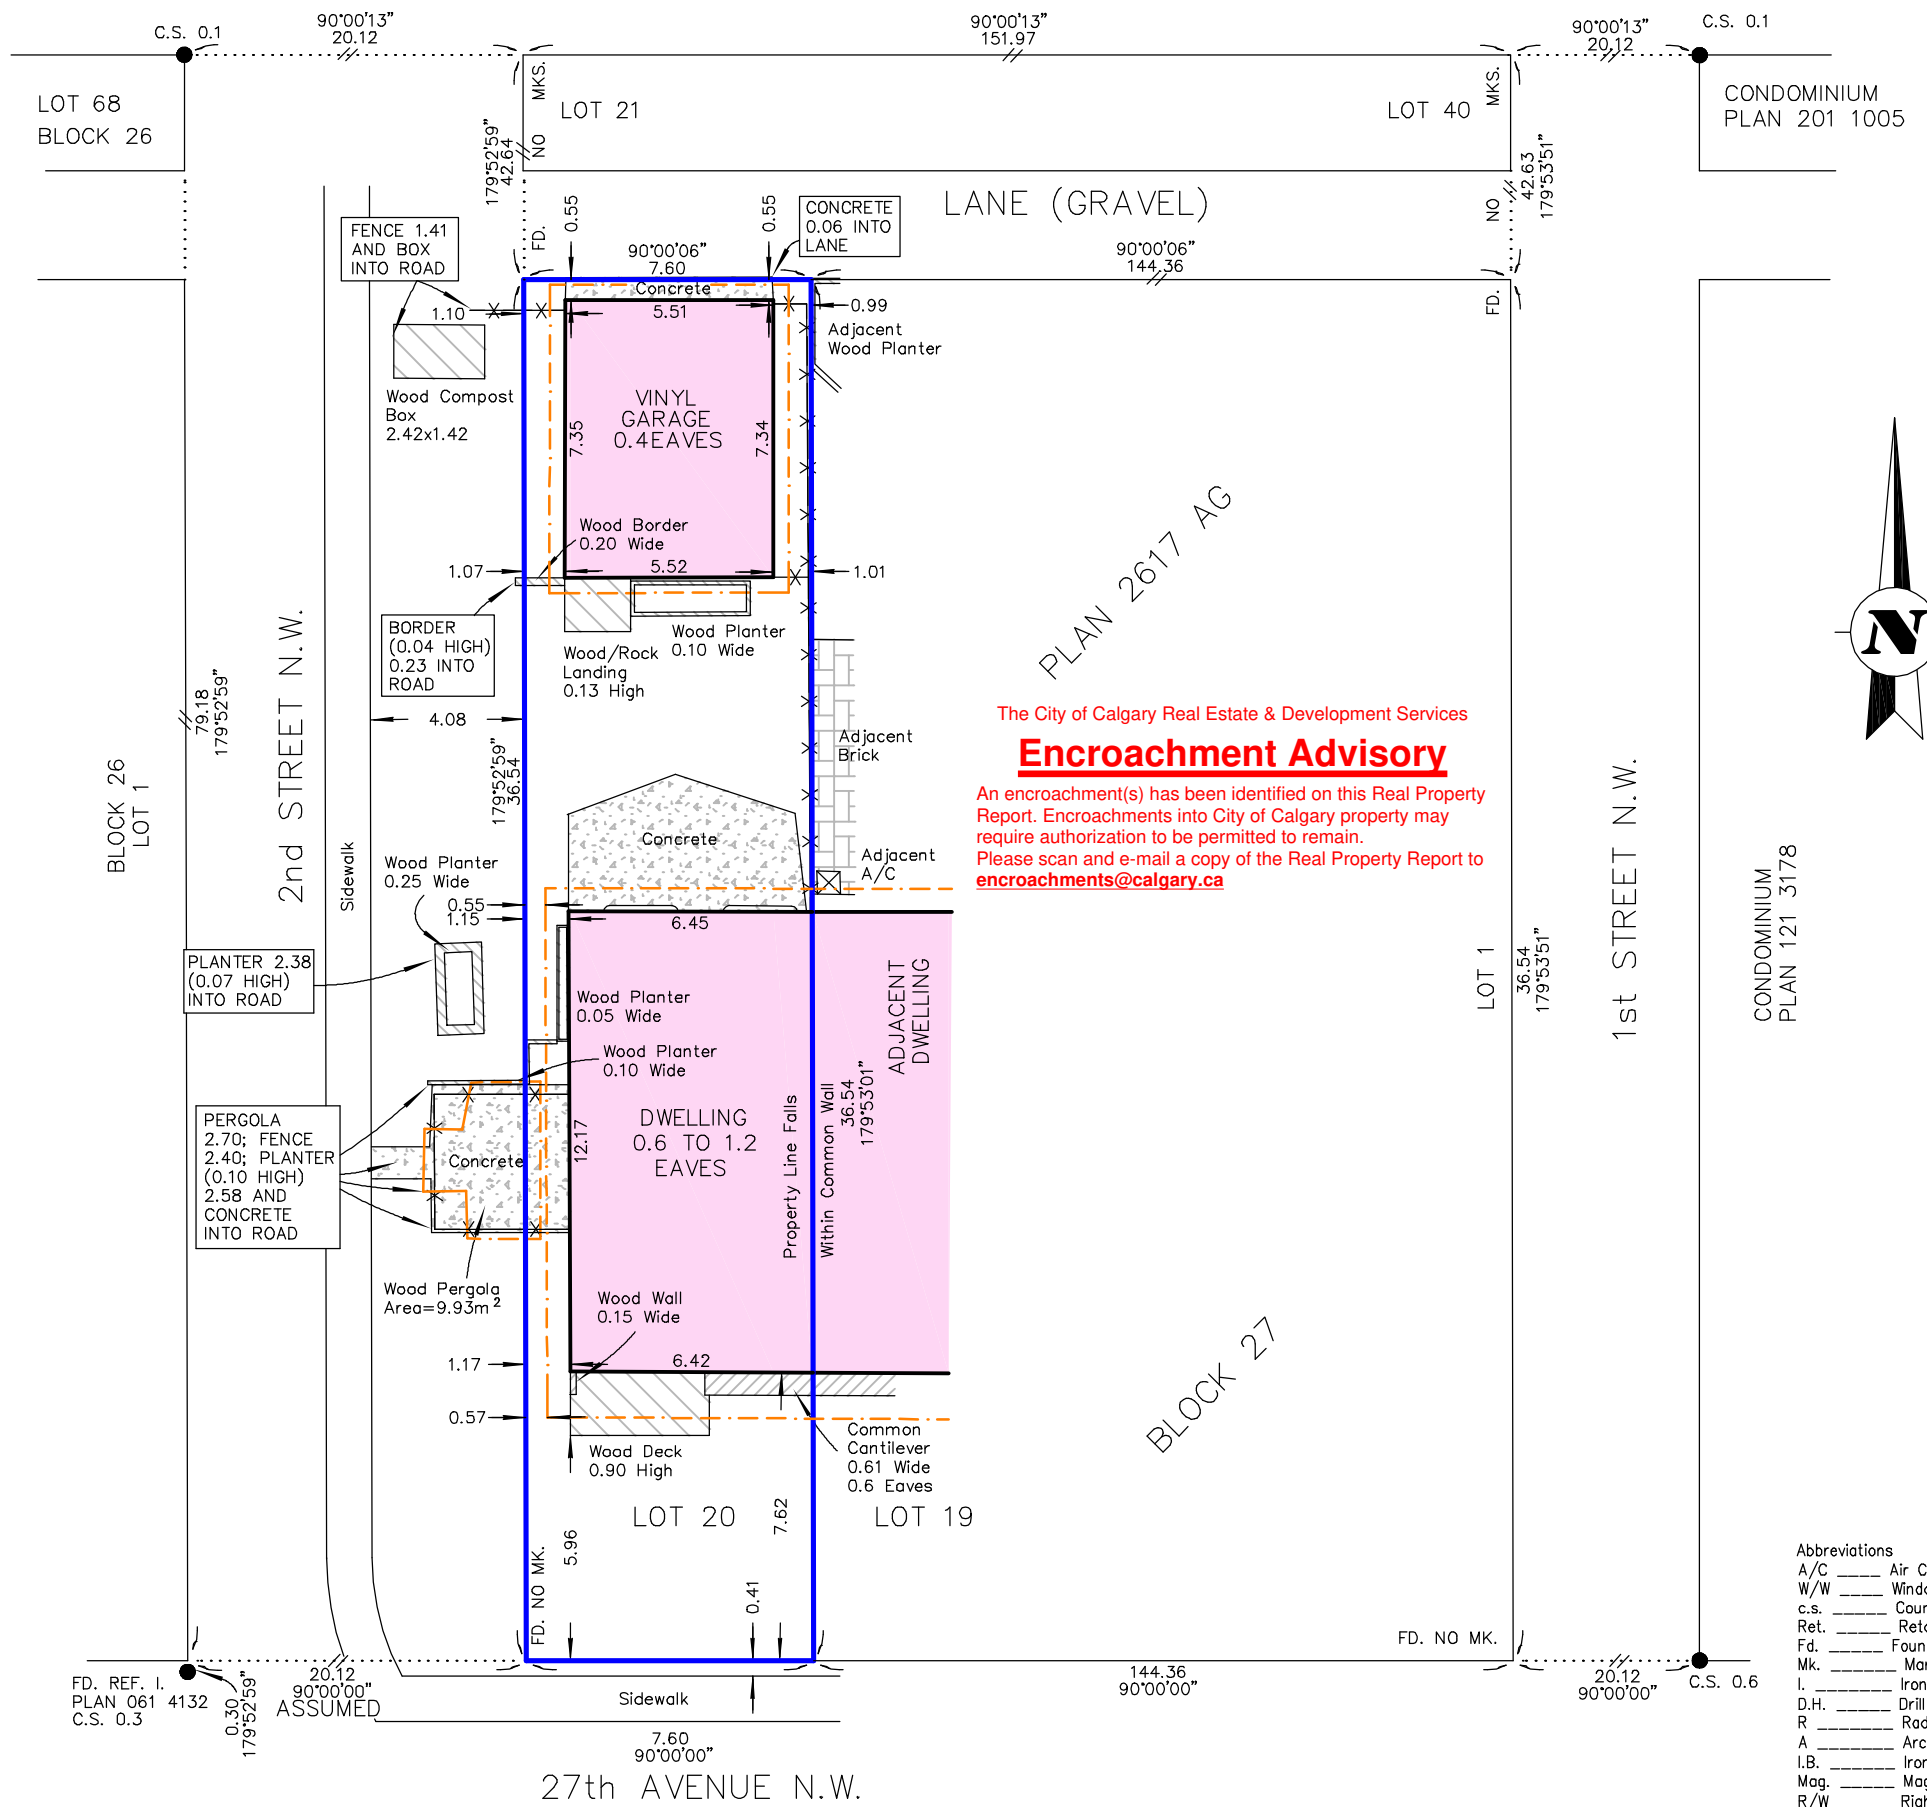


PLAN 2617 AG

The City of Calgary Real Estate & Development Services

Encroachment Advisory

An encroachment(s) has been identified on this Real Property Report. Encroachments into City of Calgary property may require authorization to be permitted to remain. Please scan and e-mail a copy of the Real Property Report to [encroachments@calgary.ca](mailto:encroachments@calgary.ca)

BLOCK 27

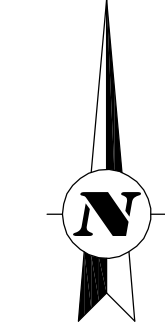

- Abbreviations
- A/C Air Conditioning Unit
  - W/W Window Well
  - c.s. Counter Sunk
  - Ret. Retaining
  - Fd. Found
  - Mk. Mark
  - I. Iron Post
  - D.H. Drill Hole
  - R Radius
  - A Arc
  - I.B. Iron Bar
  - Mag. Magnetic
  - R/W Right of Way

LEGAL DESCRIPTION:

LOT: 20  
BLOCK: 27  
PLAN: 2617 AG

MUNICIPAL ADDRESS:

240 - 27th AVENUE N.W.  
CALGARY, ALBERTA  
CLIENT:

DATE OF SURVEY: MAY 8, 2026

LEGEND:

- Found Iron Post shown thus ● Found Concrete Nail shown thus ▲  
Found Iron Bar shown thus ◆ Found Spike shown thus ▲  
Delta shown thus Δ Fences shown thus —X—X—  
Drill Hole shown thus ● Break in line shown thus —X—X—  
Eaves are dimensioned to the fascia line and shown thus: —X—X—  
Subject property is outlined thus: —X—X—

All dimensions are in metres and decimals thereof.  
Unless otherwise specified, the dimensions shown relate to distances from property boundaries to extent of the foundation walls only at the time of survey.  
Fences are within 0.20 metres of property line unless otherwise noted.

PURPOSE:

This Report and attached plan have been prepared for the benefit of the Property owner, subsequent owners, and any of their agents, for the purpose(s) of (real estate transaction). Copying is permitted only for the benefit of these parties, and only if the plan remains attached. Where applicable, registered easements and utility rights-of-way affecting the extent of the Property have been shown on the attached plan. Unless shown otherwise, property corner markers have not been placed during the survey for this Report. The attached plan should not be used to establish boundaries (e.g., for fencing) because of the risk of misinterpretation or measurement error by the user. The information shown on this Report reflects the status of this Property as of the date of survey only. Users are encouraged to have the Real Property Report updated for future requirements because subsequent development changes on the property will not be reflected on the Report.

NOTE:

Title information is based on title search dated APRIL 25, 2026;  
C. of T. 091 249 462 and is subject to:  
771 147 064 - CALGARY INTERNATIONAL AIRPORT ZONING REGULATIONS  
791 005 431 - PARTY WALL AGREEMENT  
061 001 703 - CAVEAT RE: ENCROACHMENT AGREEMENT  
171 224 701 - MORTGAGE

CERTIFICATION:


- I hereby certify that this Report, which includes the attached plan and related survey, was prepared and performed under my personal supervision and in accordance with the Alberta Land Surveyors' Association's Manual of Standard Practice and supplements thereto. Accordingly, within those standards and as of the date of this Report, I am of the opinion that:
- the plan illustrates the boundaries of the Property, the improvements as defined in Part C, Section 6.5 of the Alberta Land Surveyors' Association's Manual of Standard Practice, and registered easements and rights-of-way affecting the extent of the title to the Property;
  - the improvements are entirely within the boundaries of the Property
- EXCEPT CONCRETE, PERGOLA, FENCE, PLANTERS, BORDER AND BOX INTO ROAD CONCRETE INTO LANE
- no visible encroachments exist on the Property from any improvements situated on an adjoining property
  - no visible encroachments exist on registered easements or rights-of-way affecting the extent of the Property

Dated at Calgary, Alberta  
this 11 day of MAY 2026.


*Stephen Hao*

Stephen Hao, A.L.S.  
(Copyright reserved)  
This Document is not valid unless it bears the original signature or digital signature of an Alberta Land Surveyor and a New Maple Geomatics Inc. permit stamp.

SCALE = 1:200

 

© COPYRIGHT NEW MAPLE GEOMATICS INC. 2026.

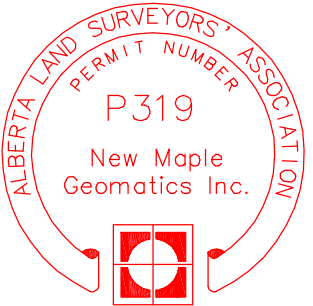

NEW MAPLE GEOMATICS INC.

TEL: (587) 232-9706  
info@newmaplegeomatics.com  
12, 2000 Pegasus Road N.E.  
Calgary, AB T2E 8K7

|                |                    |
|----------------|--------------------|
| DRAWN BY: A.D. | FILE NO: 2026-0354 |
|----------------|--------------------|