
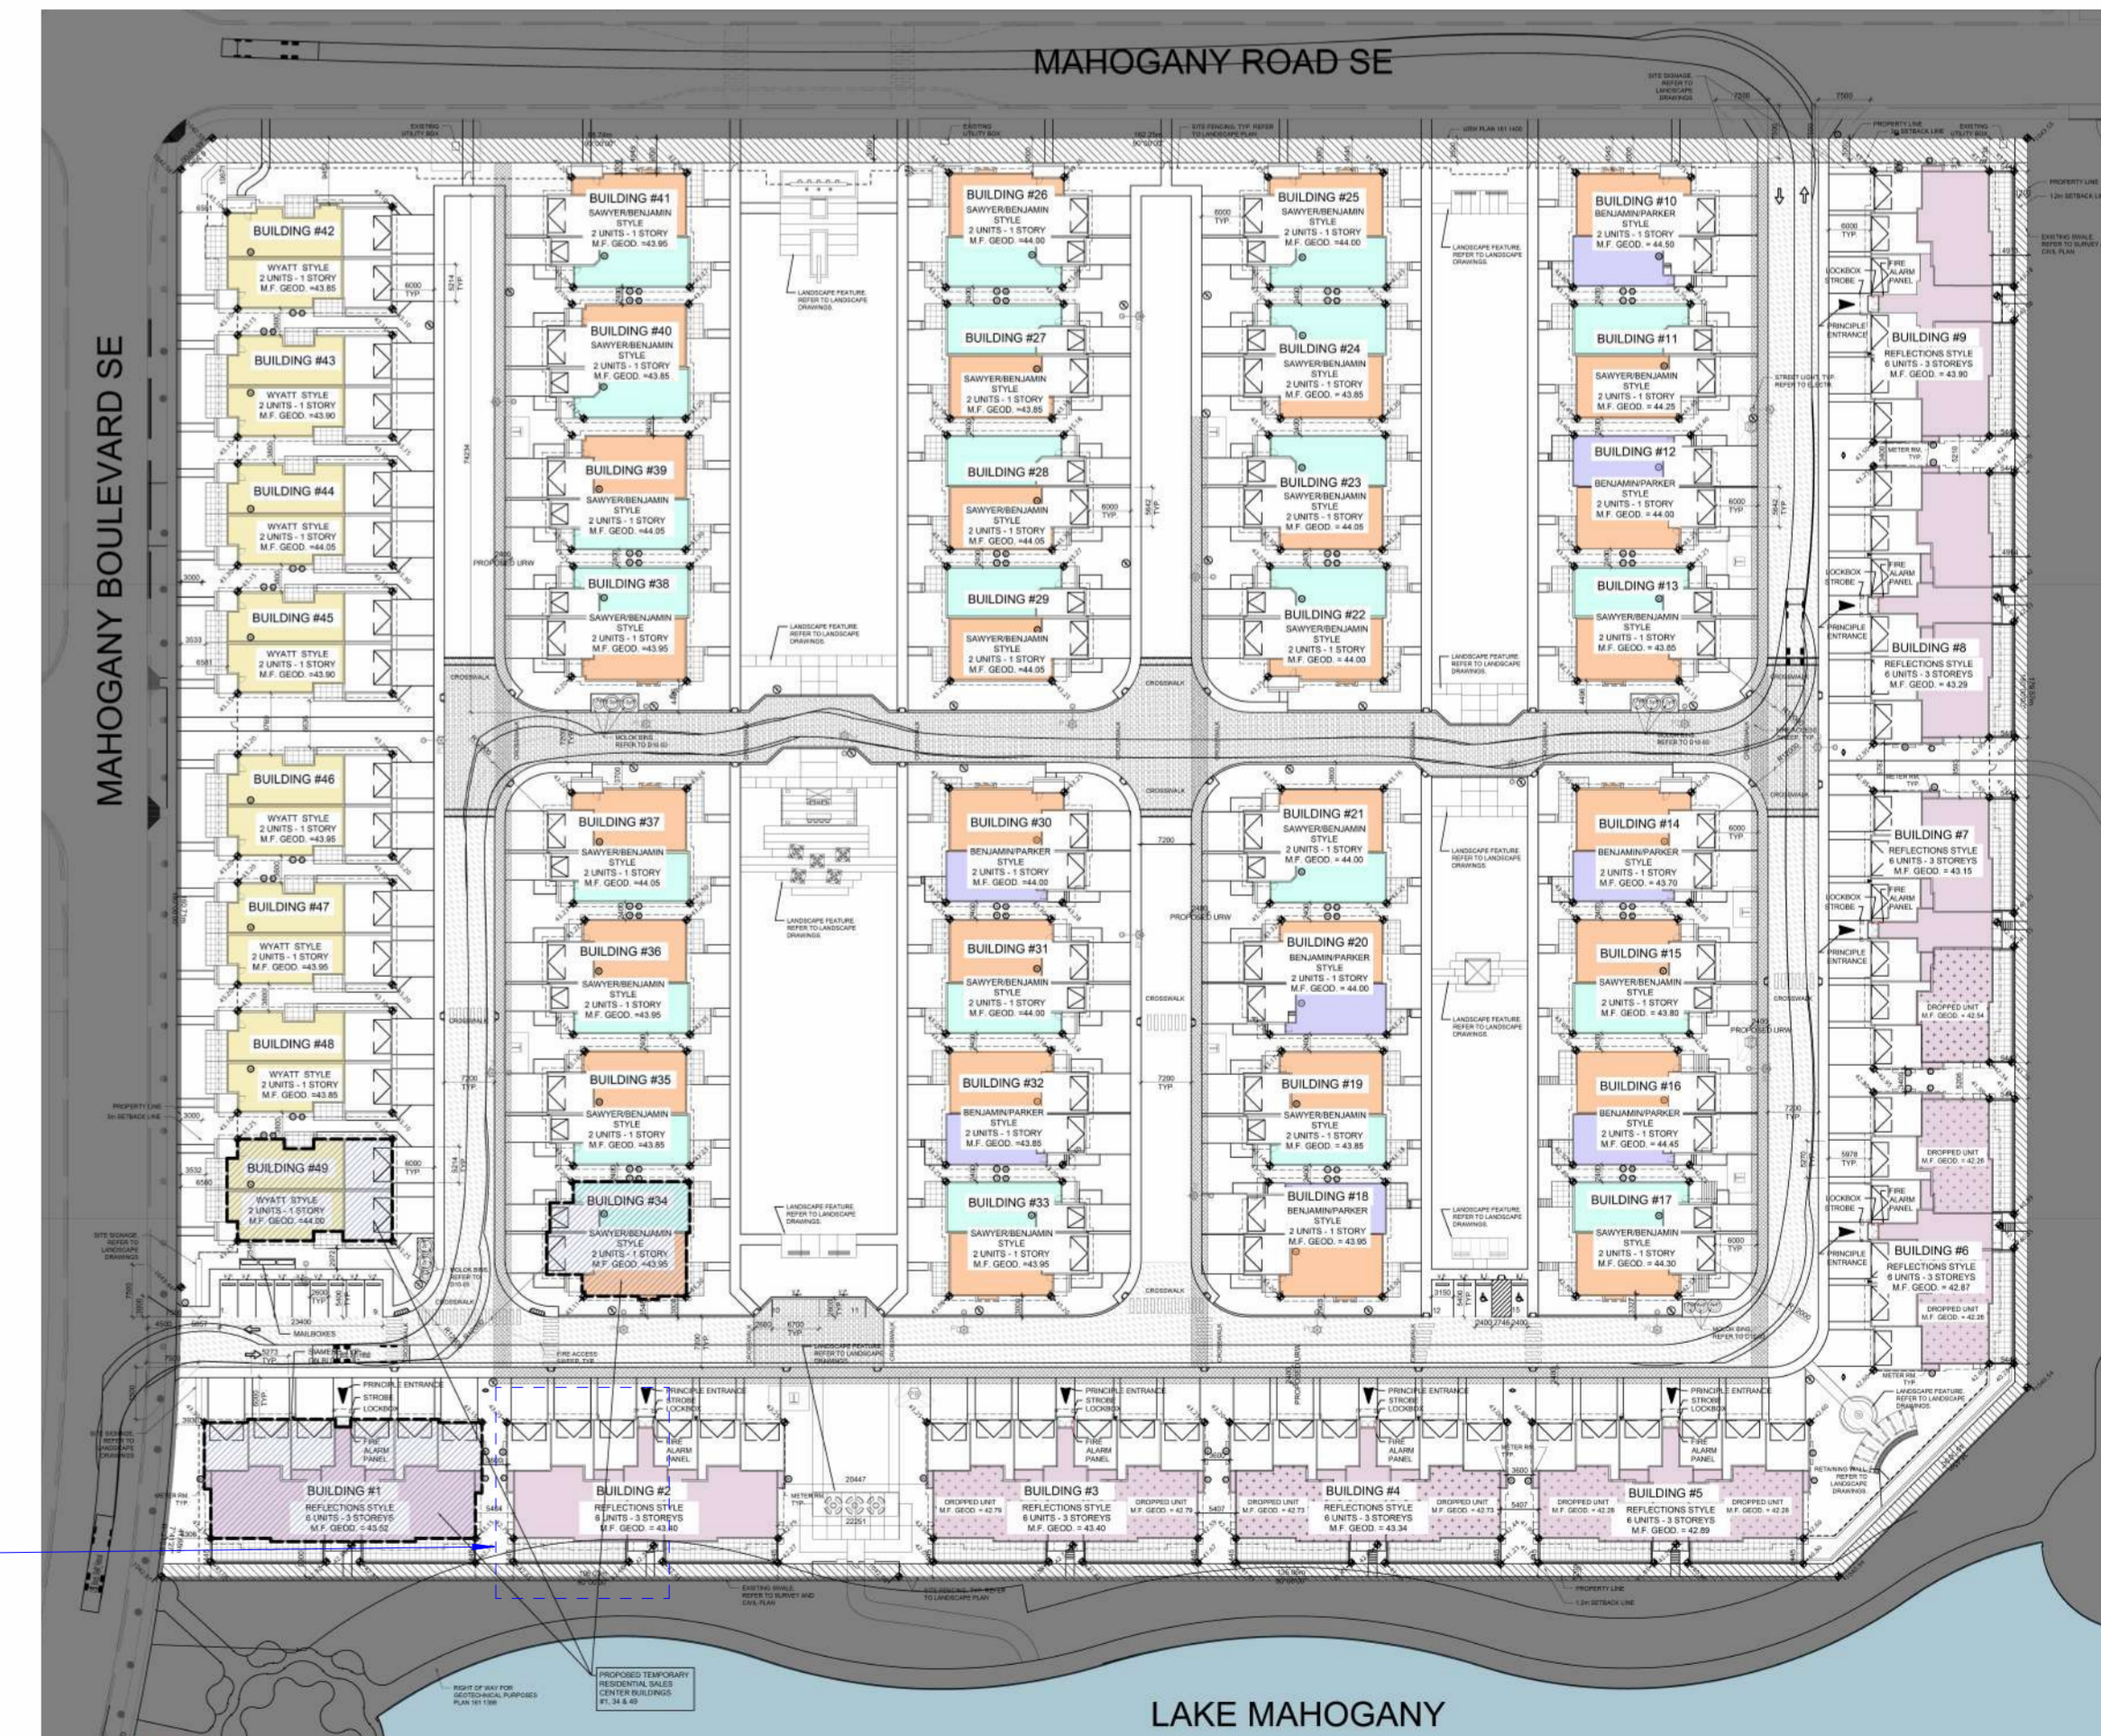


LINE STYLES	TEXT STYLES	Drawing List
<ul style="list-style-type: none"> PROPERTY LINE EAVES ELECTRICAL PLAN BEAM FURNITURE REVISIONS PROJECT SCOPE 	<ul style="list-style-type: none"> TYPICAL NOTES STRUCTURAL NOTES PENG COMMENTS DEACLUCH NOTES ELEVATION CALLOUT ROOM DESIGNATION EXISTING GEO PROPOSED GEO 	

GENERAL NOTES:

- DRAWINGS ARE NOT TO BE SCALED.
- ALL DIMENSIONS ARE TO FACE OF DRYWALL, CENTER LINE OF WALL OR FACE OF CONCRETE UNLESS OTHERWISE STATED.
- ALL CONSTRUCTION METHODS AND SPECIFICATIONS SHALL CONFORM TO THE LATEST ALBERTA BUILDING CODE AND ALL LOCAL BUILDING ORDINANCES.
- BUILDER SHALL BE RESPONSIBLE TO CONFIRM ALL DIMENSIONS AND INFORMATION ON DRAWINGS. ANY DISCREPANCIES SHALL BE REPORTED TO THE DESIGNER FOR CONFIRMATION PRIOR TO THE COMMENCEMENT OF CONSTRUCTION.
- STANDARD EAVE OVERHANG AS PER ELEVATIONS.

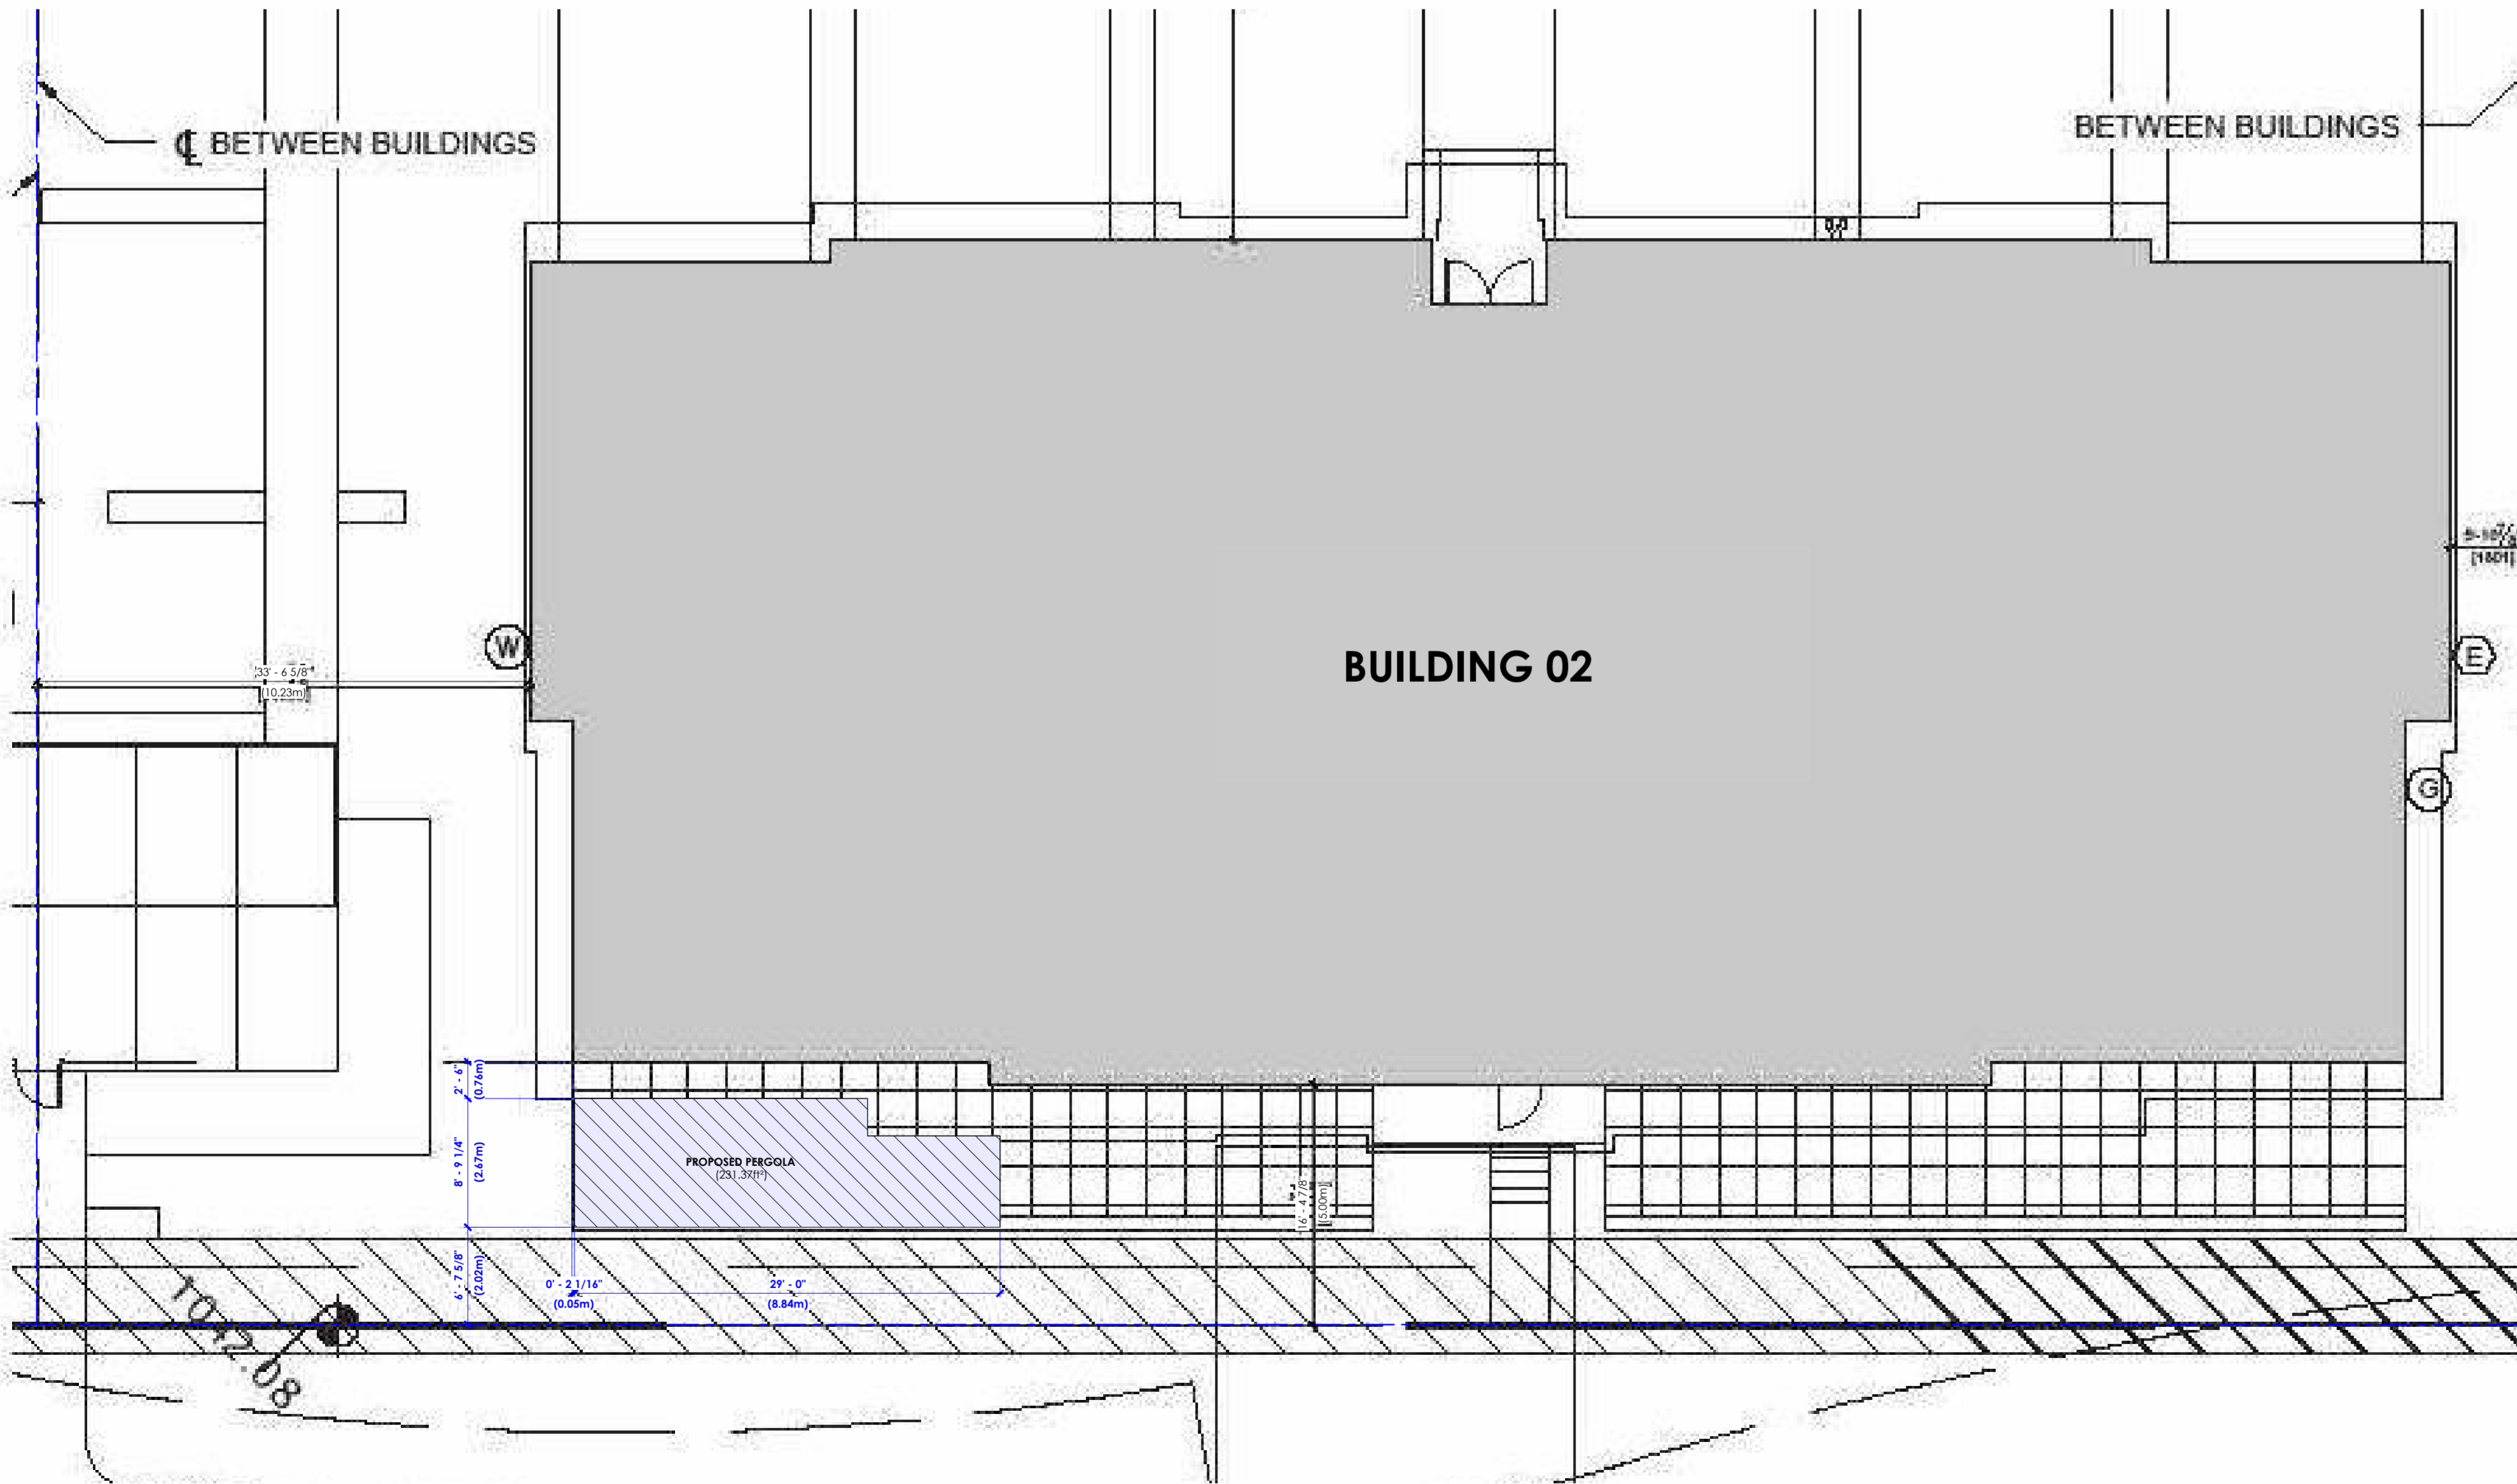

2 Site (Detailed)
1: 100

1 Site (Overall)
1: 1000