



DESIGNER CONTACT
E: sam@reveritedesigns.ca
P: 587.703.9062

[illegible]

PROJECT SET	PROJECT ADDRESS	PROJECT FLOOR AREAS	PROJECT SCHEDULE	DRAWING INFORMATION	DRAWING TITLE	PAGE		
DEVELOPMENT PERMIT SET	MUNICIPAL: 6124 LLOYD CRESCENT SW CALGARY, AB	MAIN FLOOR 1704 SQ.FT. UPPER FLOOR 1812 SQ.FT. BASEMENT 1307 SQ.FT. GARAGE 607 SQ.FT. TOTAL FLOOR AREA (ABOVE GRADE) 3516 SQ.FT.	MECHANICAL 143 SQ.FT. FRONT COVERED 168 SQ.FT. REAR COVERED -- SQ.FT.	1. PUPF CONCEPT COMPLETION MAY 12, 2026 2. REVISION (MI) MAY 14, 2026 3. REVISION (MI) JUNE 3, 2026 4. DEVELOPMENT PERMIT SET COMPLETED JUNE 16, 2026 5. DEVELOPMENT PERMIT SET REVISIONS AUG 13, 2026	6. DEVELOPMENT PERMIT SET REVISIONS AUG 17, 2026 7. -- 8. -- 9. -- 10. --	DRAWN BY: KR SCALE: 1/4" = 1'-0" DATE: AUG 17, 2026	EAST & NORTH ELEVATIONS	A3.2

PROJECT SET
DEVELOPMENT
PERMIT SET

PROJECT ADDRESS

6124 LLOYD CRESCENT SW
CALABRY AFB
LOT 6
BLOCK 6
PLAN 1814K

PROJECT FLOOR AREAS

MAIN FLOOR
UPPER FLOOR
BASEMENT
GARAGE
TOTAL FLOOR AREA (ABOVE GRADE)

MECHANICAL
FRONT COVERED
REAR COVERED
-- SQ. FT.

PROJECT SCHEDULE

1. B.F.P. CONCEPT COMPLETION
2. REVISION (M)
3. REVISION (M)
4. DEVELOPMENT PERMIT SET COMPLETED
5. DEVELOPMENT PERMIT SET REVISIONS

MAY 12, 2026
MAY 14, 2026
JUNE 3, 2026
JUNE 16, 2026
AUG 13, 2026

2. DEVELOPMENT PERMIT SET REVISIONS
6. DEVELOPMENT PERMIT SET REVISIONS

AUG 17, 2026
--
--
--
--

DRAWING INFORMATION

DRAWN BY:
SCALE:
DATE:

DRAWING TITLE
BLOCK PLAN
& STREETSCAPE

PAGE

A2.1


DESIGNER CONTACT

E: sam@reveriedesigns.ca
P: 587.703.9062


THESE DESIGNS AND DRAWINGS ARE THE EXCLUSIVE PROPERTY OF REVERIE DESIGNS INC. THEY ARE COPYRIGHT OF THE FIRM AND CAN NOT BE REPRODUCED OR COPIED IN FULL OR IN PART WITHOUT WRITTEN CONSENT.
THIS SET IS STRICTLY FOR DESIGN PURPOSES AND MUST BE VERIFIED BY QUALIFIED ENGINEER AND/OR SUPPLIERS.
CONTRACTORS AND SUB-CONTRACTORS ARE RESPONSIBLE FOR CHECKING DETAILS AND ALL ASPECTS OF THESE DRAWINGS. REPORT ANY DISCREPANCIES OR OMISSIONS TO THE DESIGNER IMMEDIATELY. REVERIE DESIGNS IS NOT RESPONSIBLE FOR ANY CHANGES TO THE DRAWINGS ISSUED BY ANY AUTHORITY OFFICIALS OR OTHER PROFESSIONAL CONSULTANT AT ANY TIME PRIOR TO COMMENCING CONSTRUCTION.
ONLY FINAL SETS THAT HAVE BEEN COMPLETED AND SPECIFICALLY DESIGNATED AS ISSUED FOR CONSTRUCTION SHALL BE UTILIZED FOR THE PURPOSES OF CONSTRUCTION. ANY PRELIMINARY SETS NOT DESIGNATED AS ISSUED FOR CONSTRUCTION ARE SOLELY FOR PRICING AND PERMITTING PURPOSES AND ARE NOT AUTHORIZED FOR CONSTRUCTION USE.
DO NOT SCALE THESE DRAWINGS. ALL WORK MUST COMPLY WITH MOST RECENT EDITION OF THE LOCAL BUILDING CODE AND ANY OTHER GOVERNING AUTHORITIES.

DESIGNER CONTACT

E: sam@reveriedesigns.ca
P: 587.703.9062

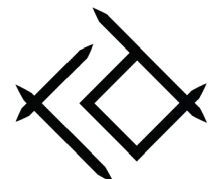




REVERIE DESIGNS

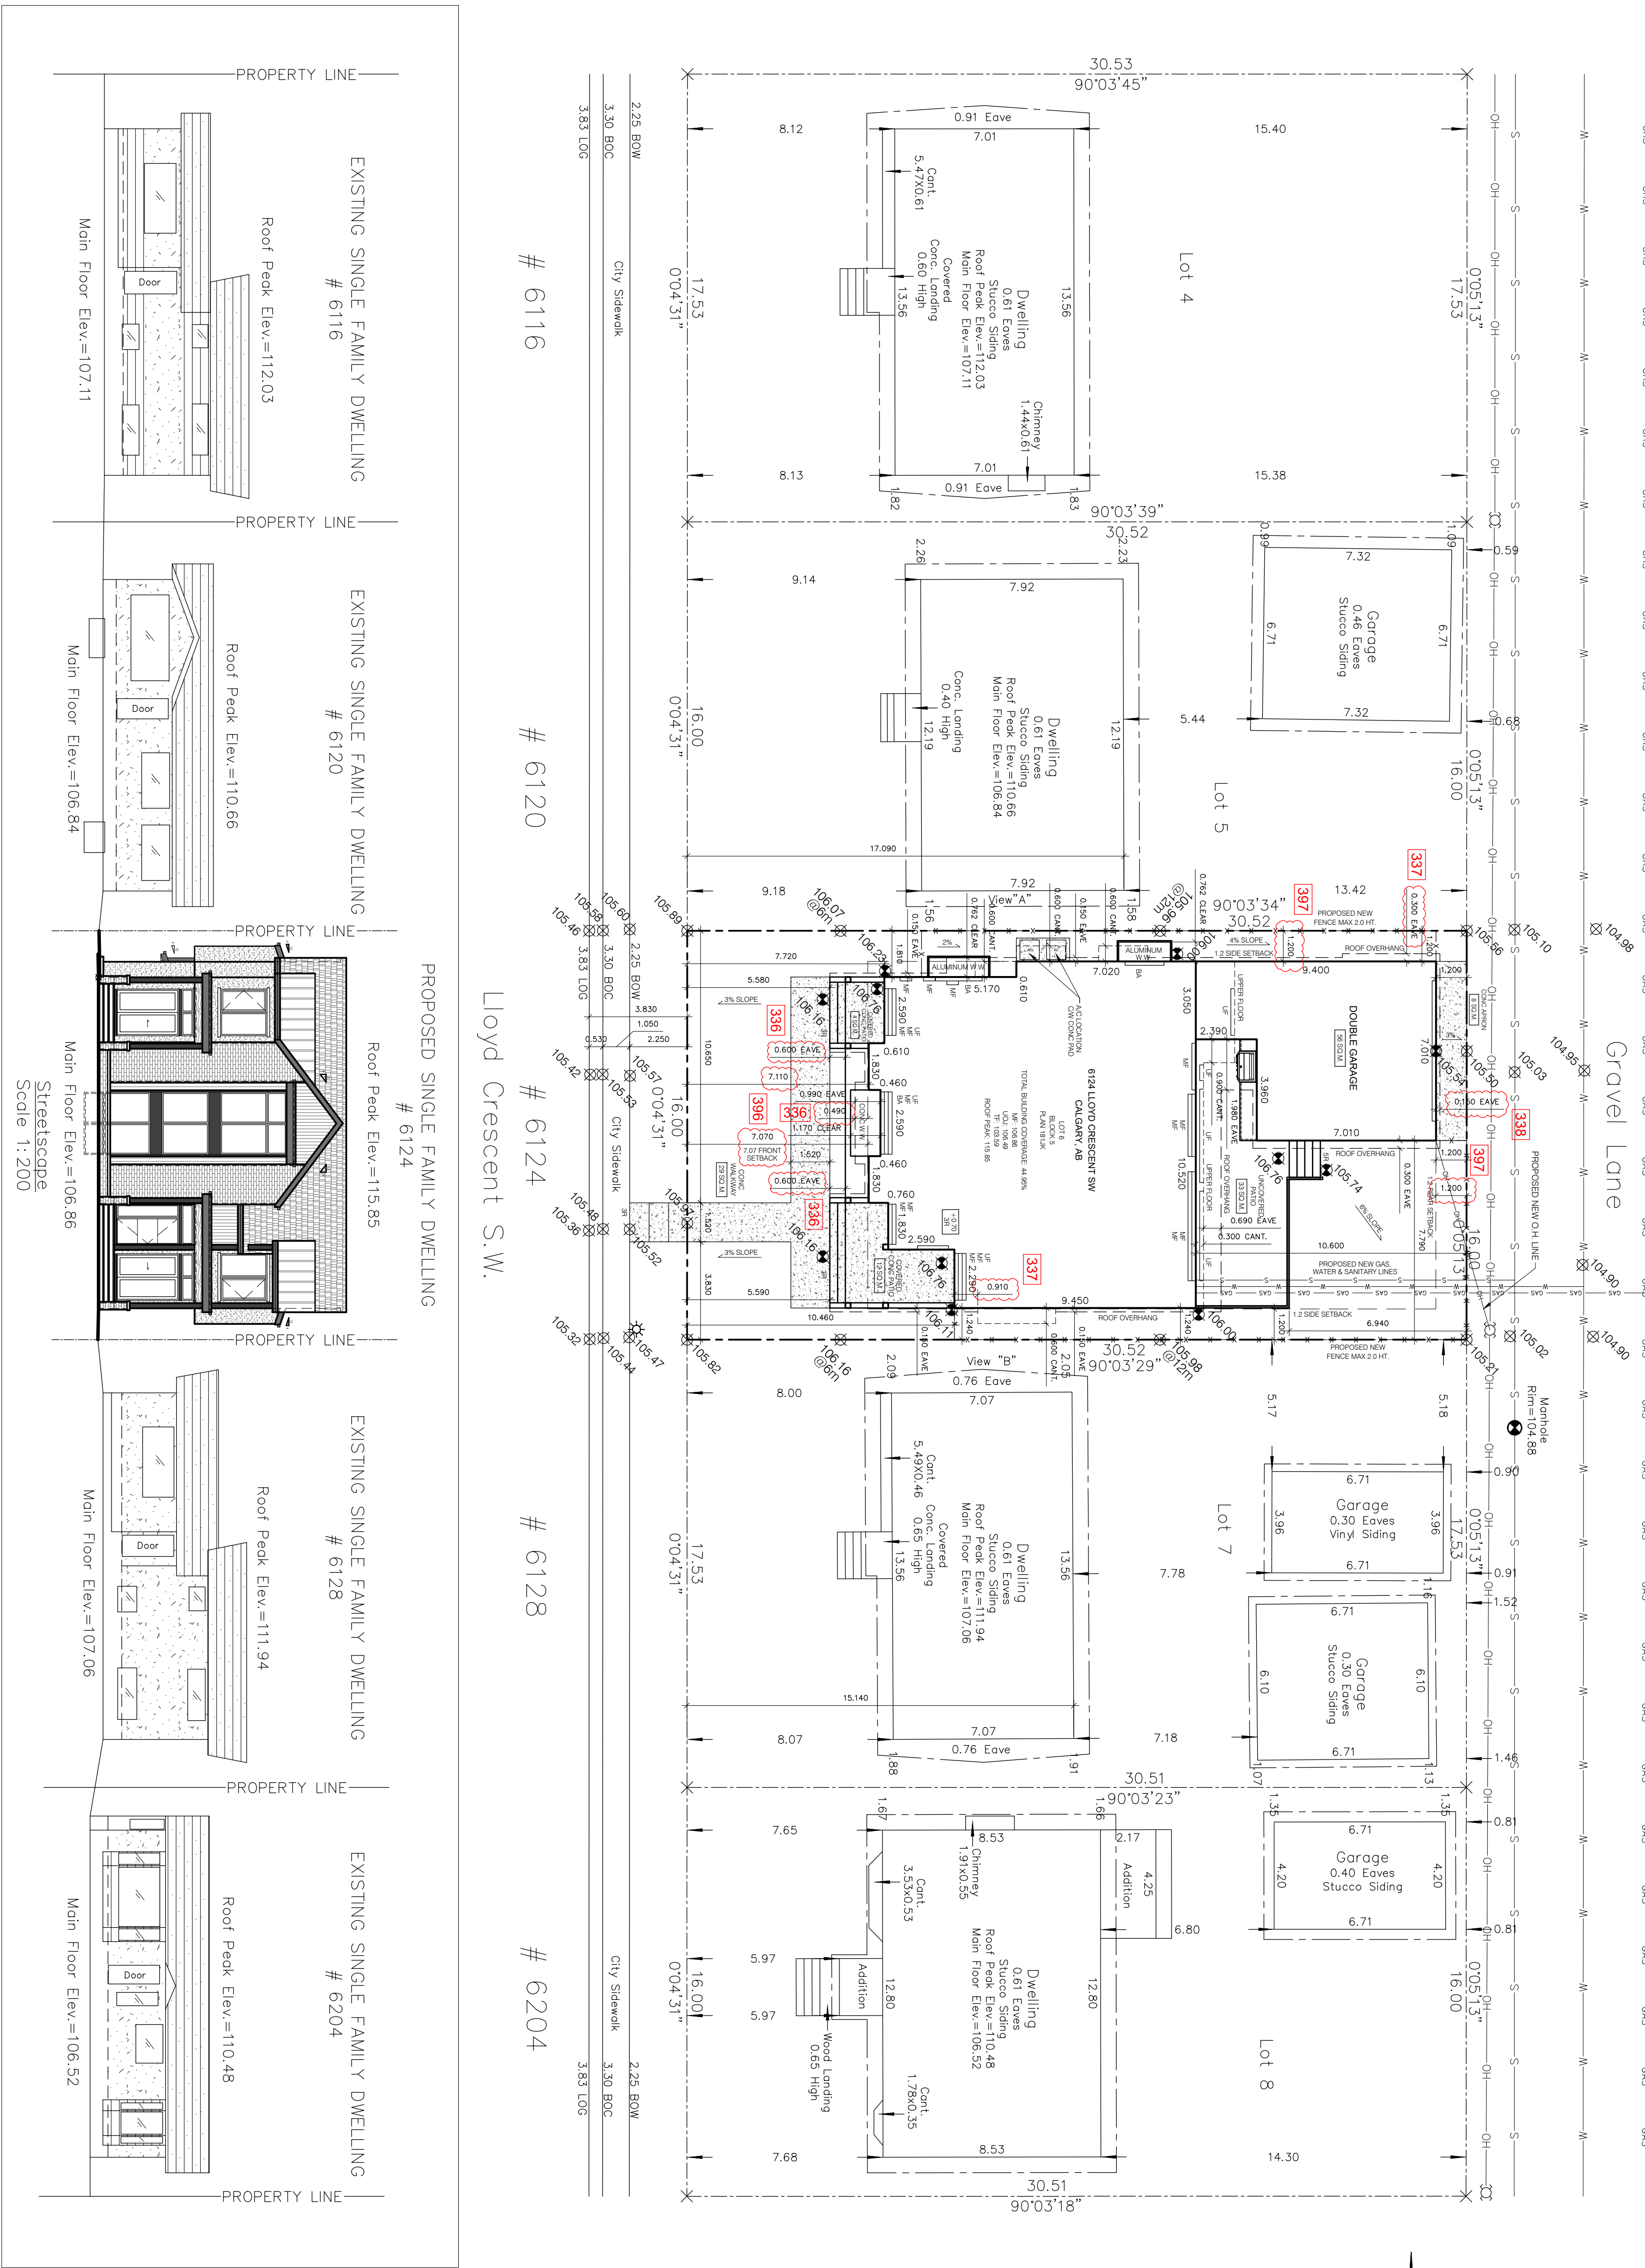

LEGEND
PROPOSED GEODETIC DATUM POINTS
EXISTING GEODETIC DATUM POINTS

BLDG AREA: 219.44m² LOT AREA: 488.14m²
BUILDING COVERAGE: 44.95%

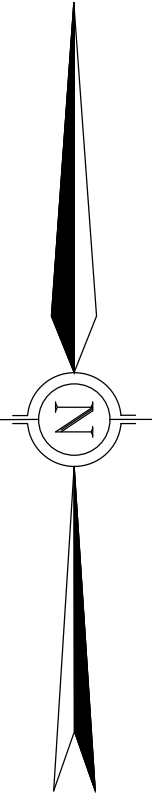


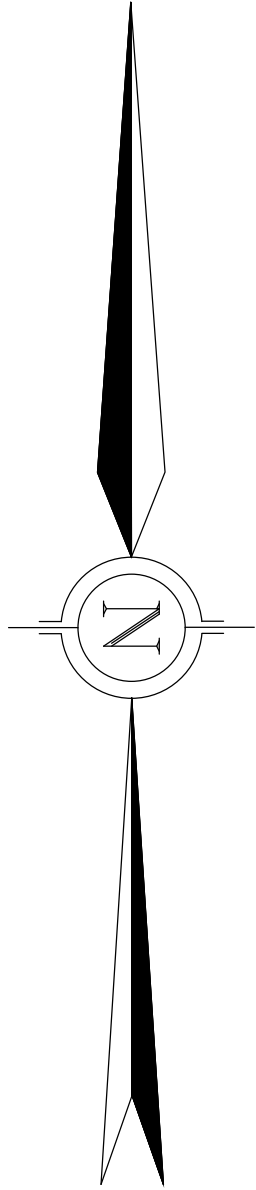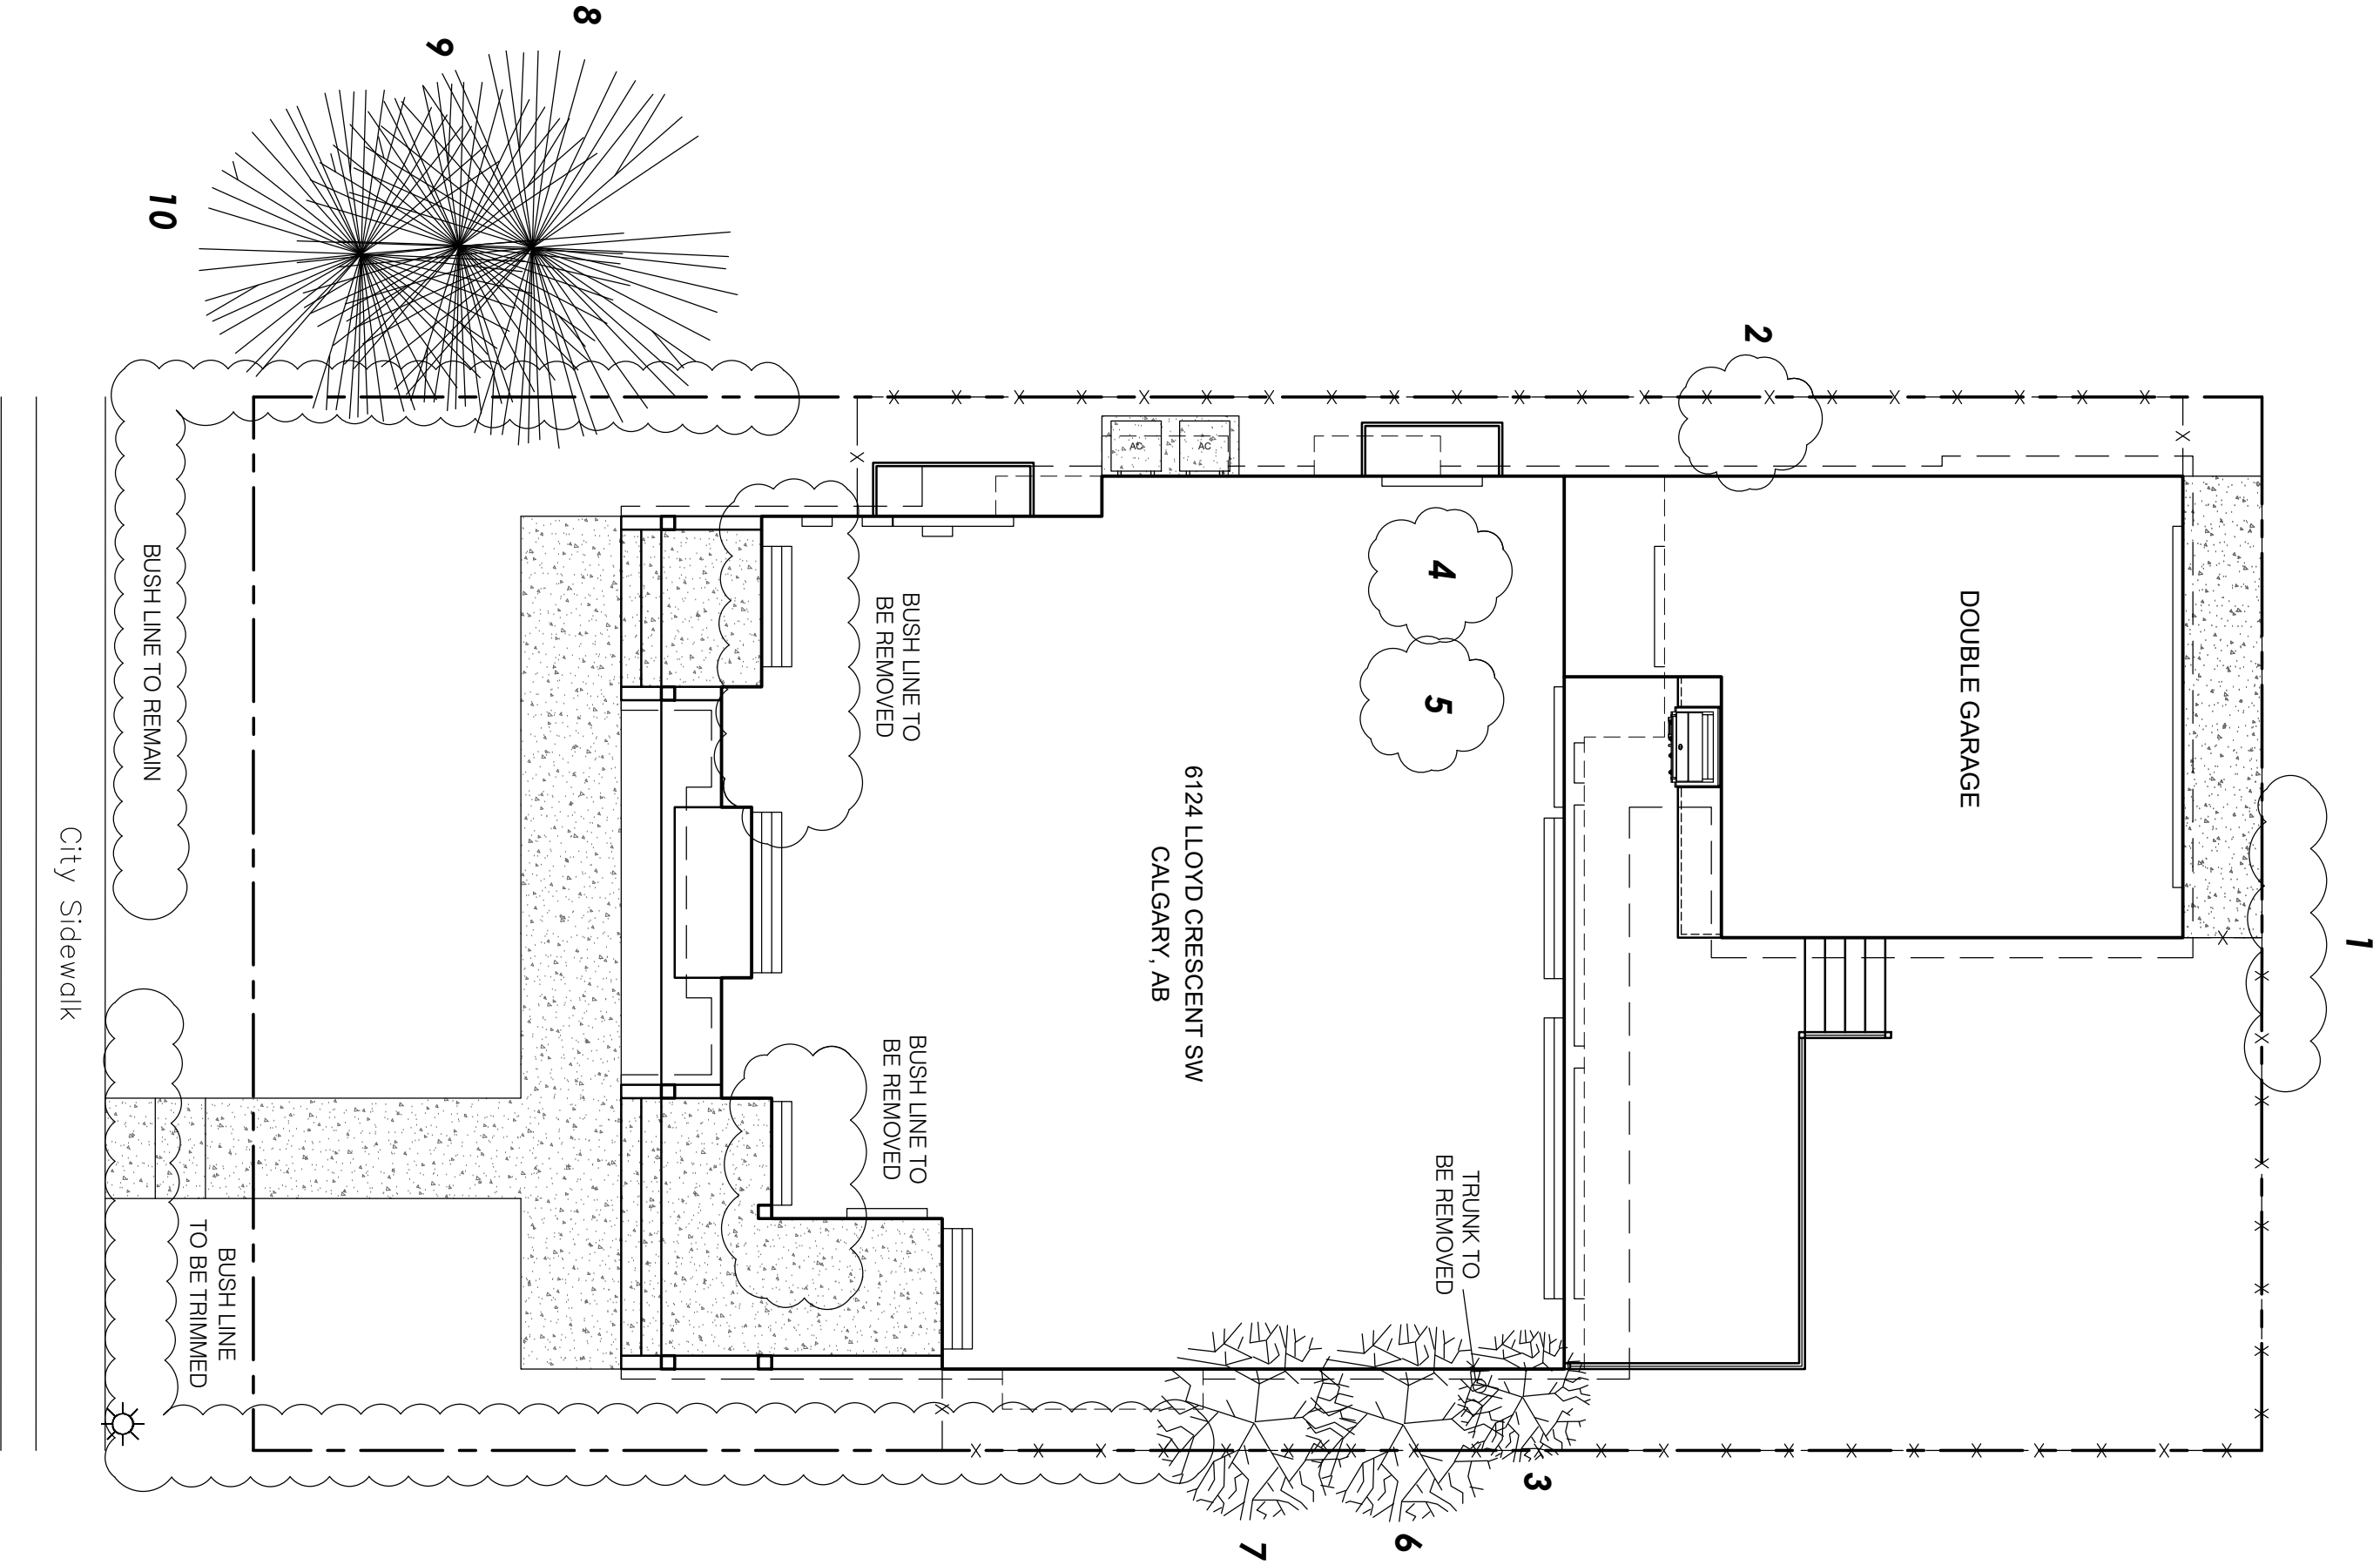

Tree Schedule

Tree No.	Tree Type	Trunk Dia.	Canopy Dia	Height	Action
1	Bush	---	2.00	2.00	Remove
2	Bush	---	2.00	1.00	Remove
3	Deciduous	0.10	2.00	10.00	Remove
4	Bush	---	2.00	3.00	Remove
5	Bush	---	2.00	3.00	Remove
6	Deciduous	0.50	3.00	5.00	Remove
7	Deciduous	0.50	3.00	5.00	Remove
8	Coniferous	0.60	6.00	12.00	Remain
9	Coniferous	0.40	5.00	12.00	Remain
10	Coniferous	0.30	5.00	12.00	Remain

TYPICAL TREE DETAIL

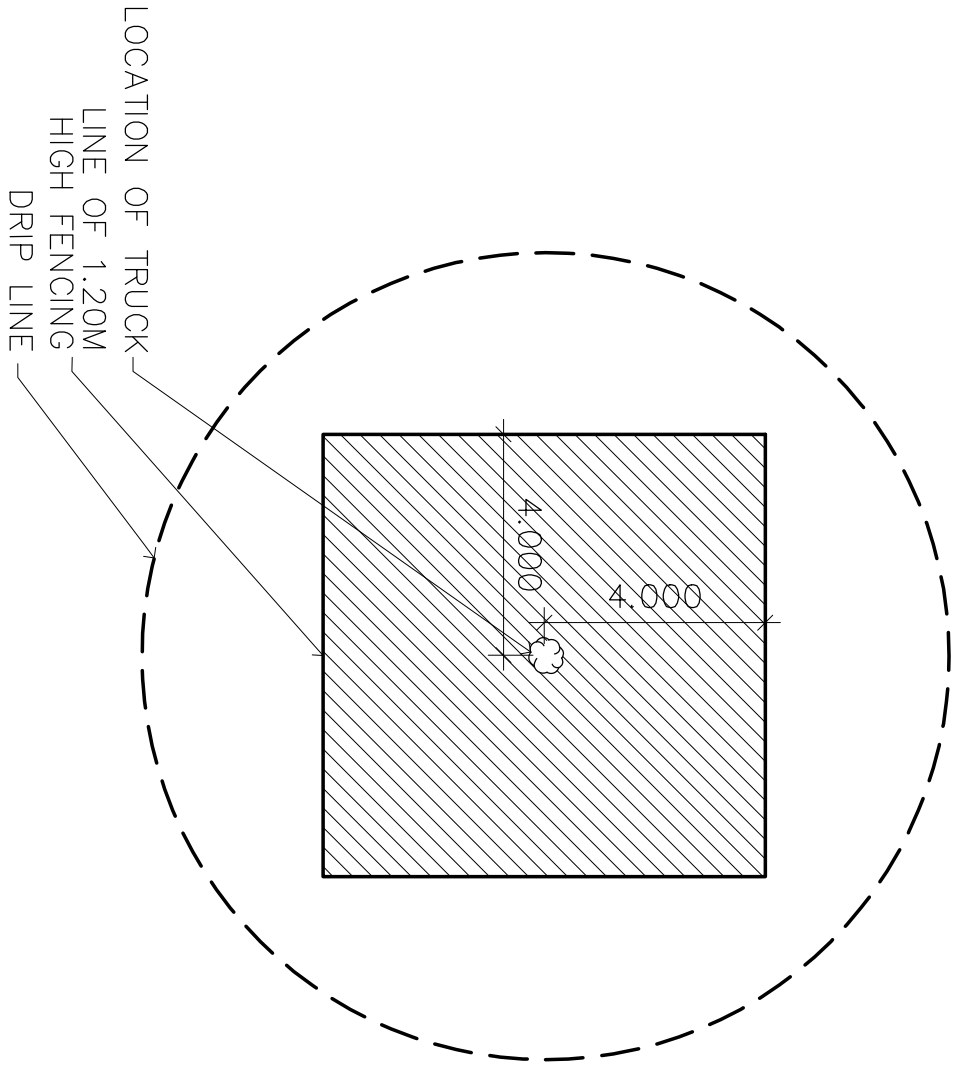

TYPICAL FENCING DETAIL

