



PETROFF PARTNERSHIP ARCHITECTS

PETROFF


10 AVIVA WAY SUITE 400
MARKHAM ONTARIO CANADA L6G 0G1
TEL. 905.470.7000. FAX: 905.470.2500

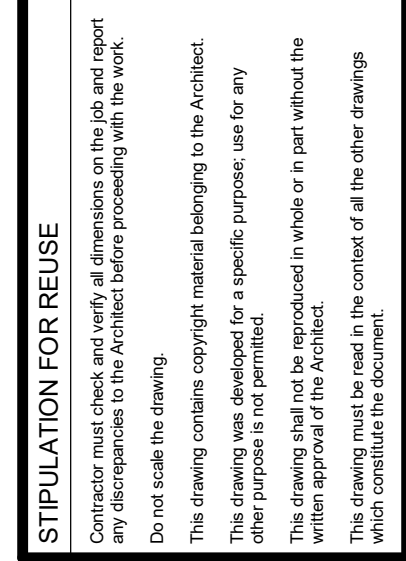


The Walmart logo, featuring the word "Walmart" in a grey, sans-serif font, is positioned above a large, stylized grey asterisk. Below the logo, the store's address is listed: "4705-130 AVE. SOUTH EAST", "CALGARY, AB.", and "STORE NO. 3650". At the bottom, a table contains the "JOB NUMBER:" and the value "26921.00".

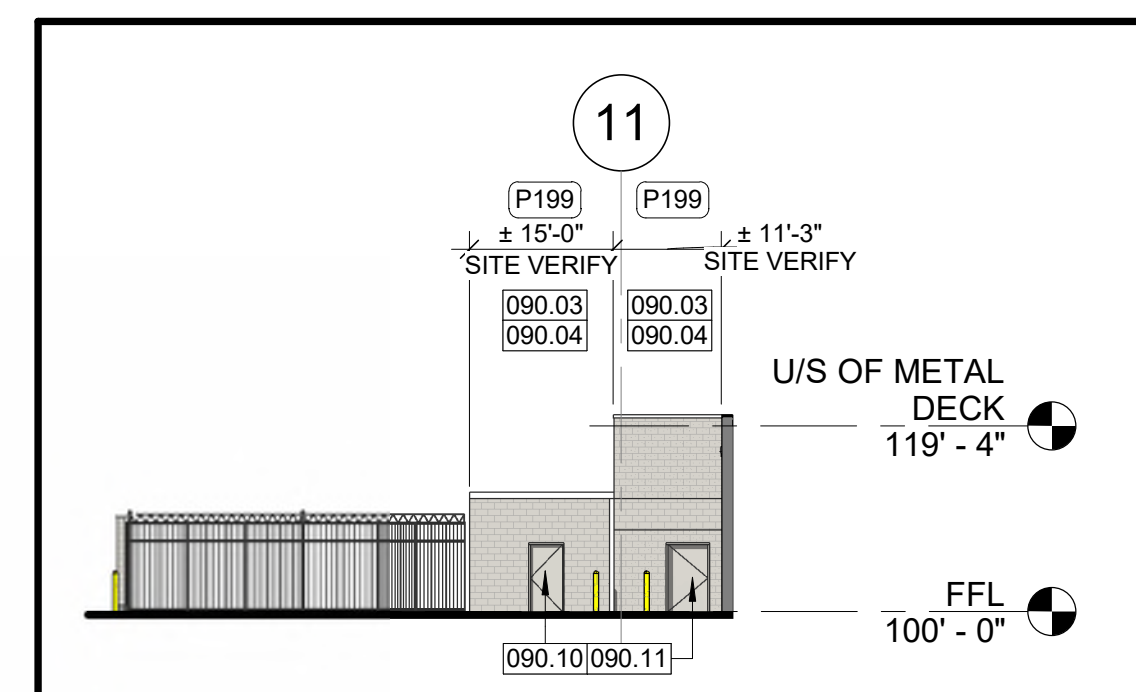

9 SOUTH (PARTIAL) ELEVATION
A2.0 1" = 20'-0"

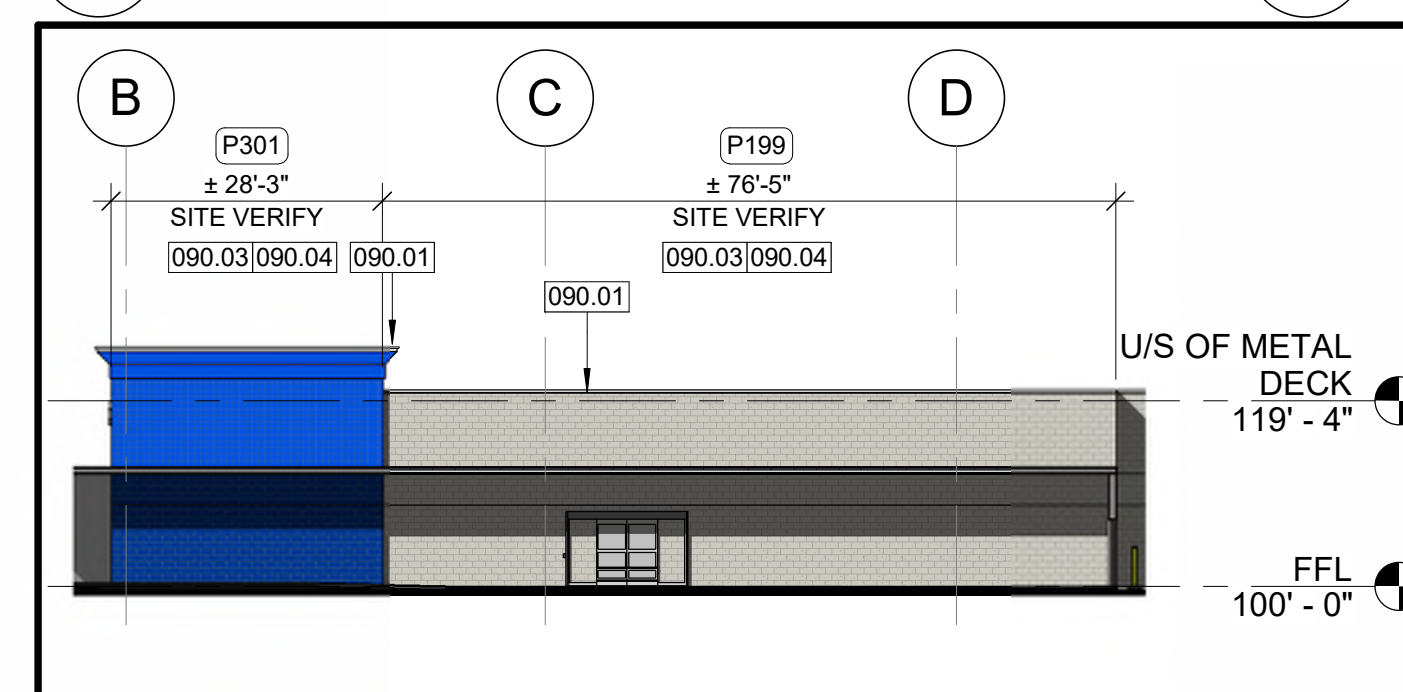

6 WEST (PARTIAL) ELEVATION I
A2.0 1" = 20'-0"

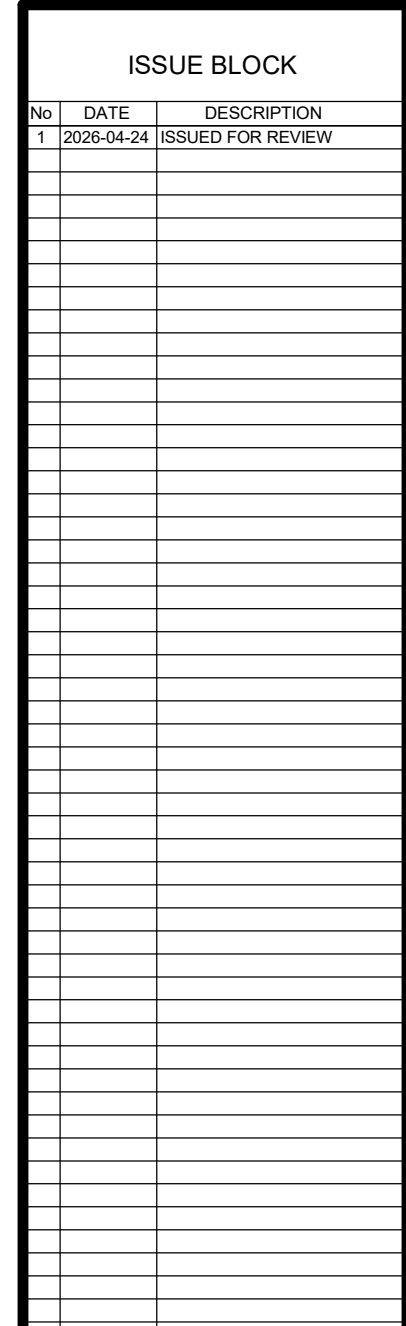

CHECKED BY:	R.Y.
DRAWN BY:	S.E.
FILE NAME:	
PROTO CYCLE:	MM/DD/YYYY
SCALE:	As indicated

