




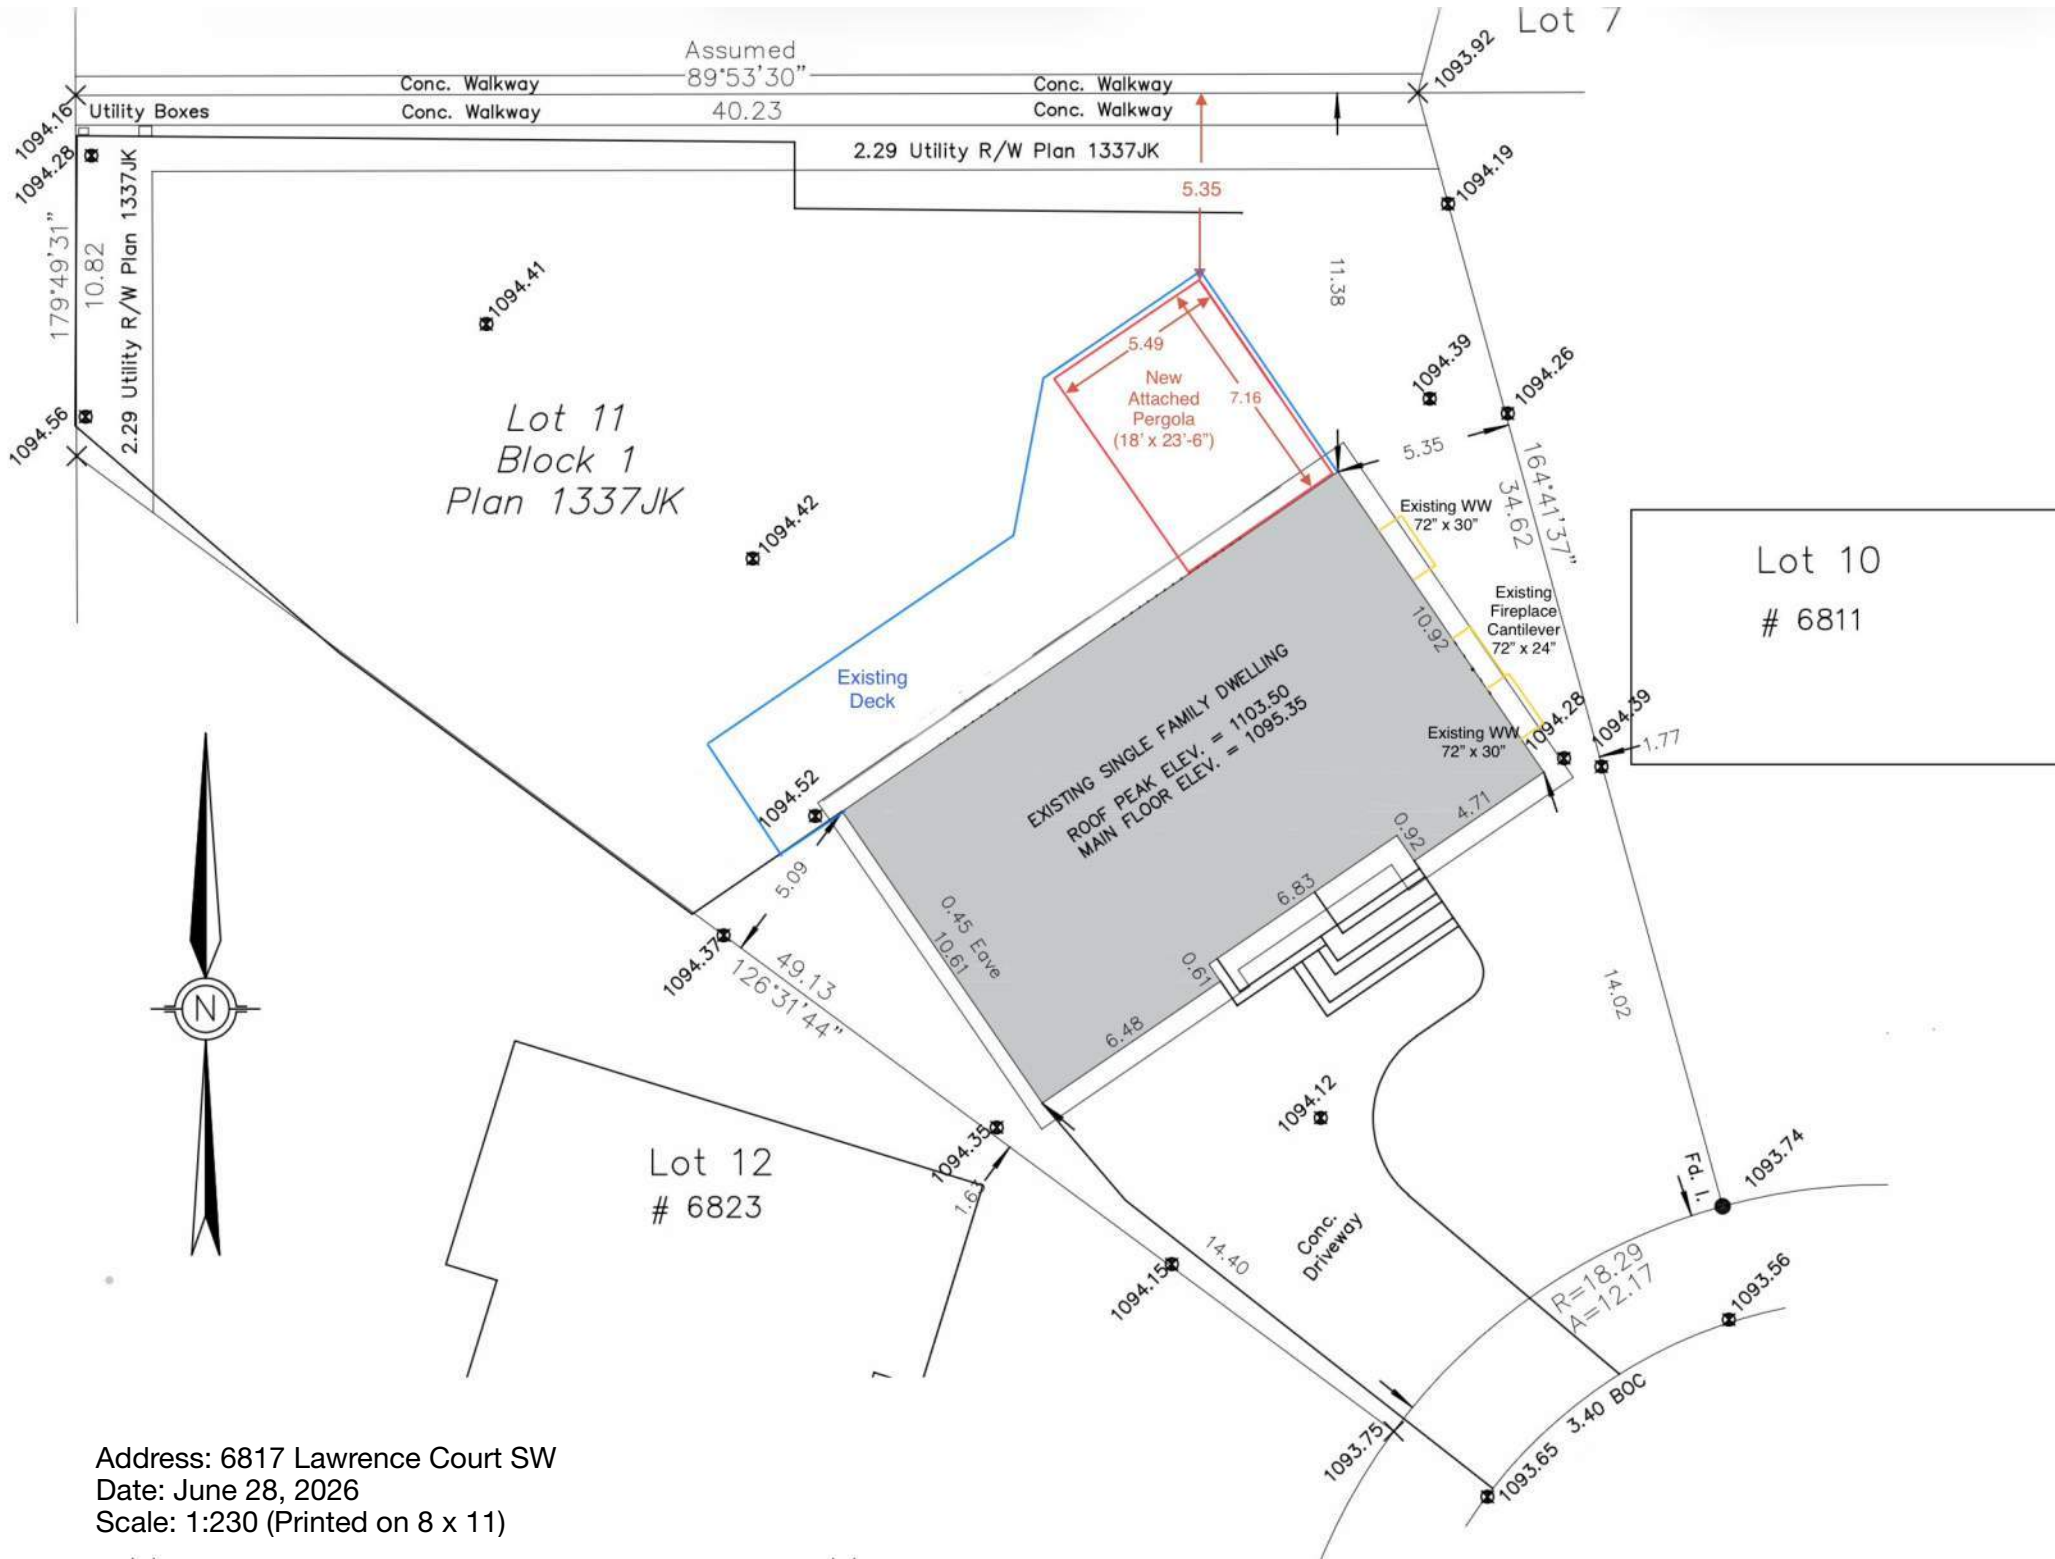


Address: 6817 Lawrence Court SW
Date: June 28, 2026
Scale: 1:230 (Printed on 8 x 11)

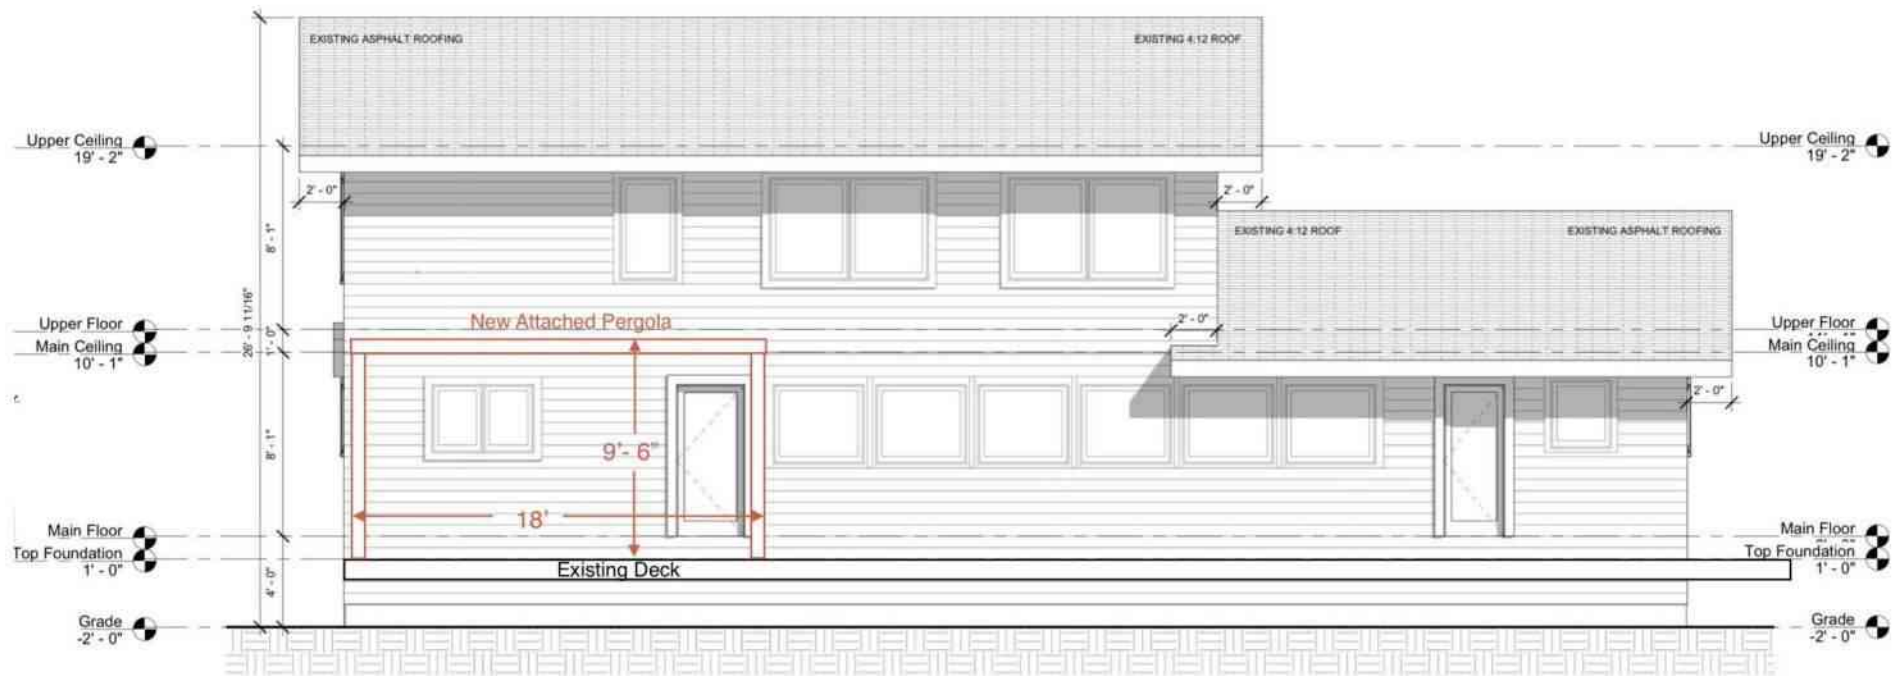

Address: 6817 Lawrence Court SW
Date: June 28, 2026
Scale: 1:100 (Printed on 8 x 11)

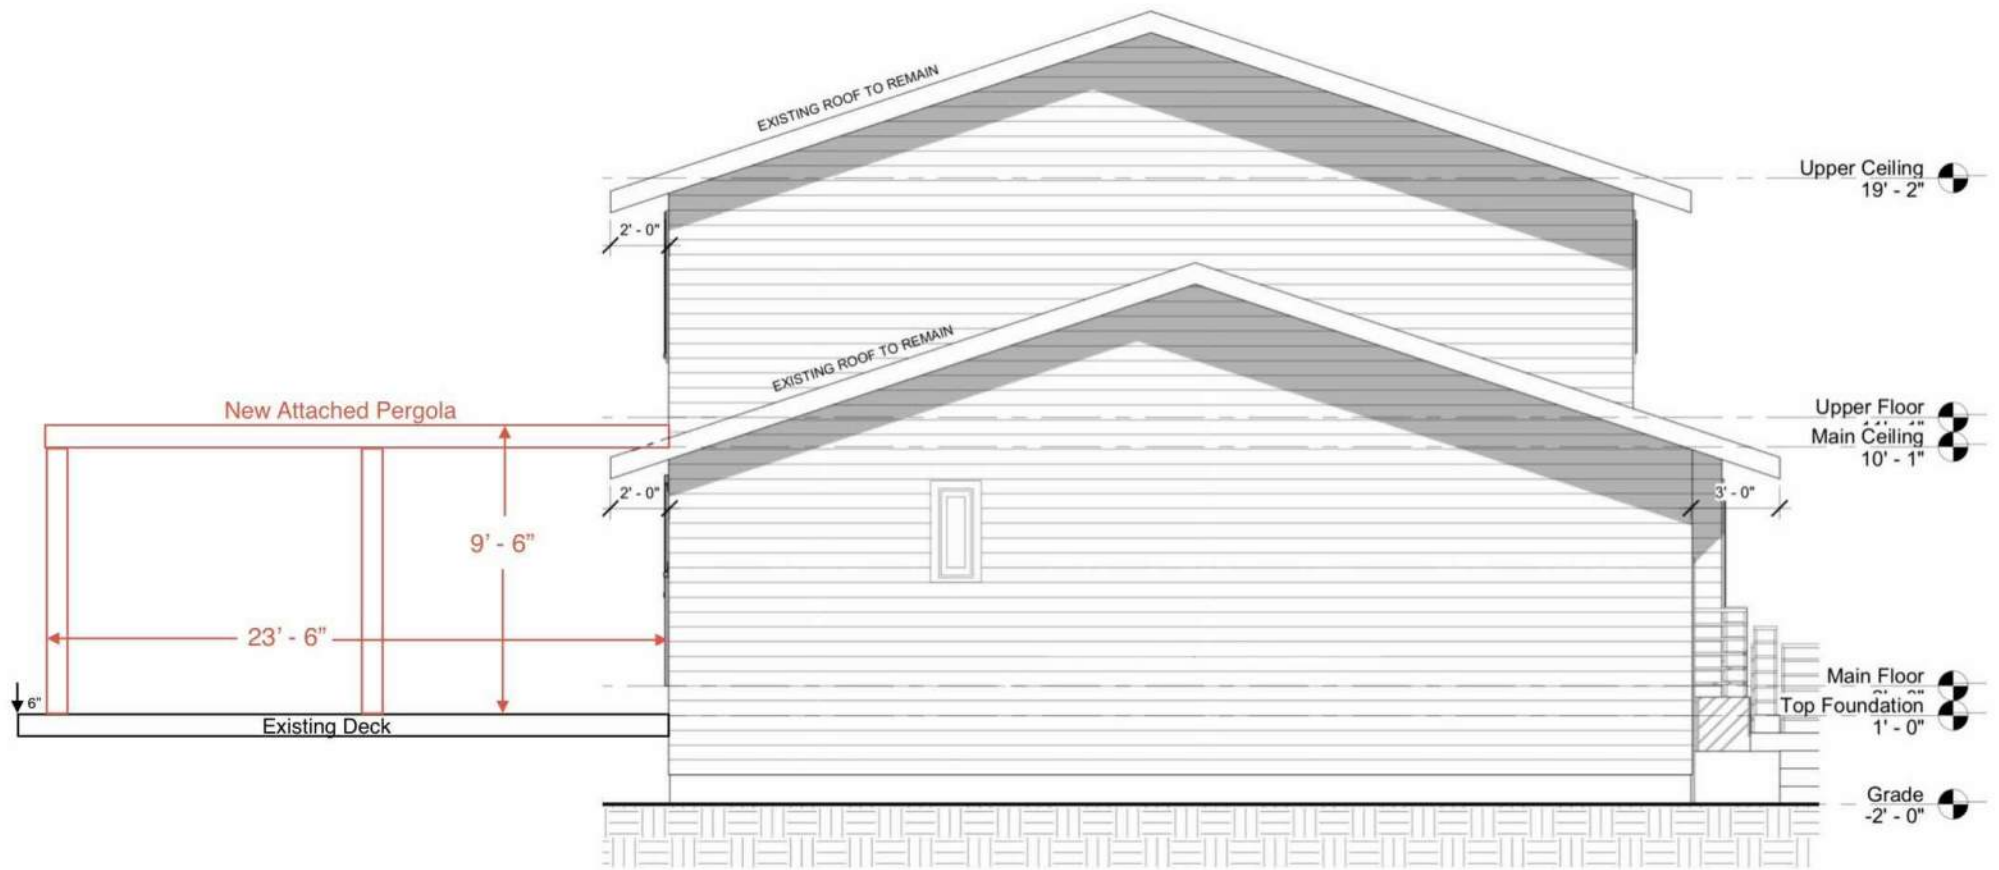

Address: 6817 Lawrence Court SW
Date: June 28, 2026
Scale: 1:80 (Printed on 8 x 11)

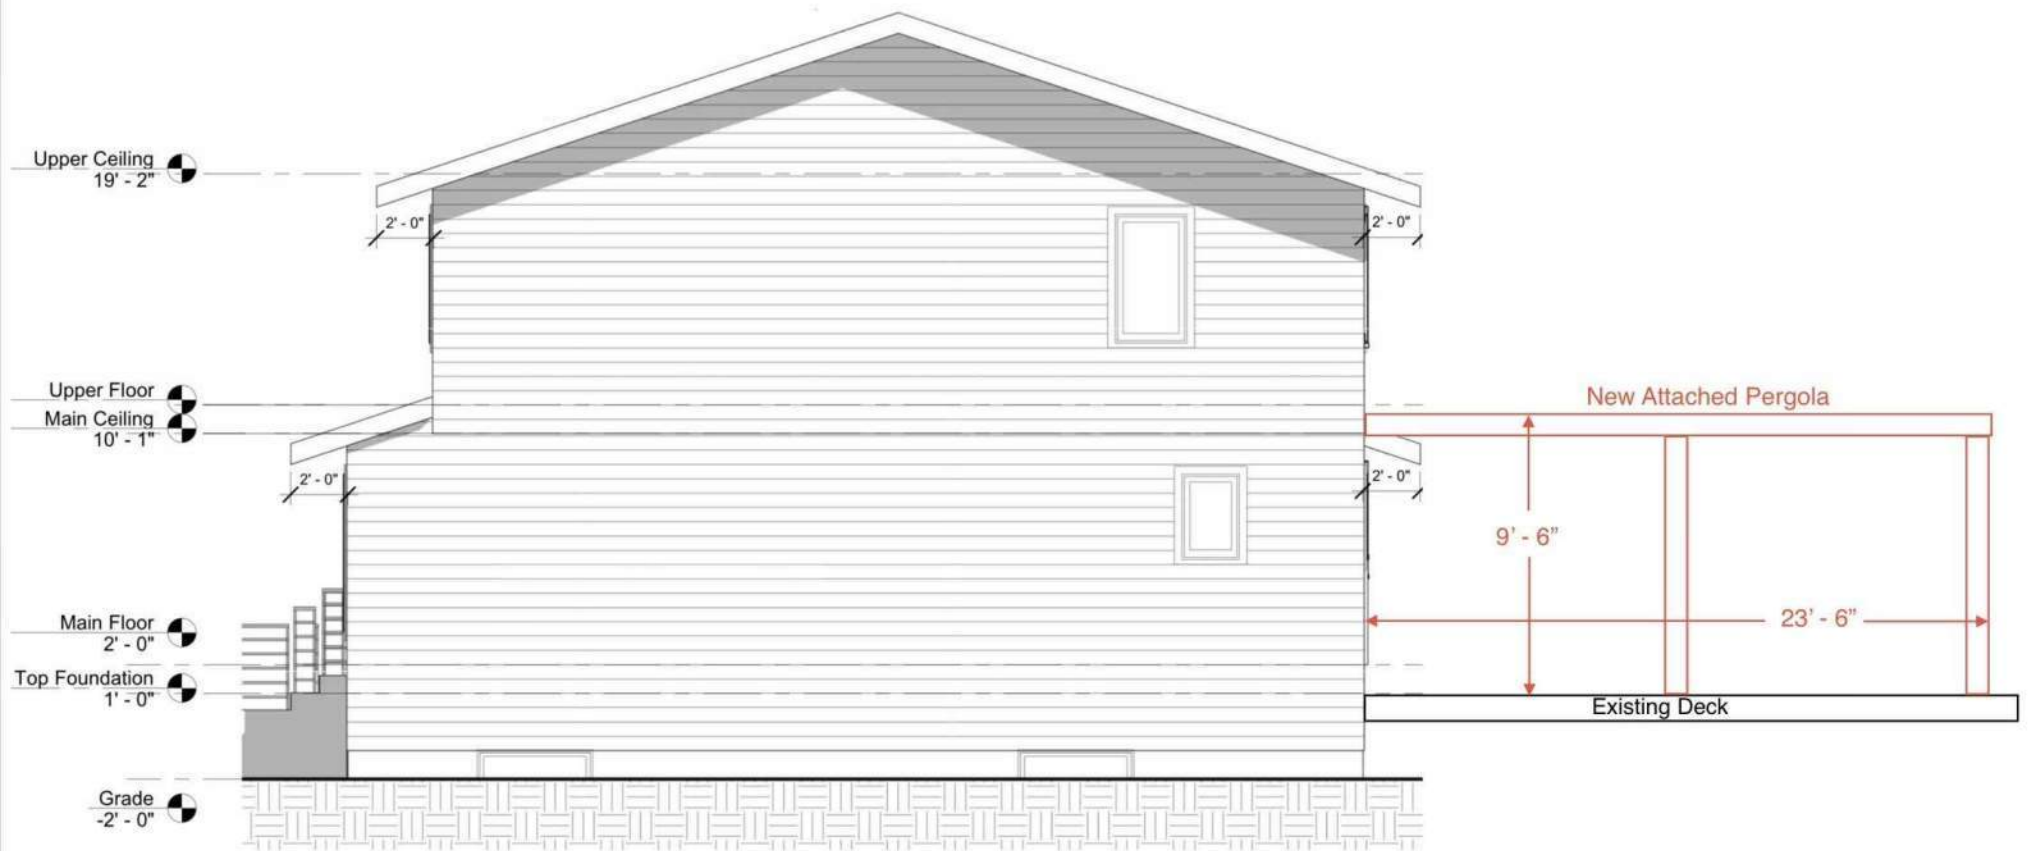

Address: 6817 Lawrence Court SW
Date: June 28, 2026
Scale: 1:80 (Printed on 8 x 11)