

REVISION TABLE		REVISION BY	DESCRIPTION
NUMBER	DATE		

Residence Garage
8739 33 Ave NW
Calgary, AB


Front Elevation

DRAWINGS PROVIDED BY:


DATE:
2026-07-08

SCALE:

SHEET:
P-2

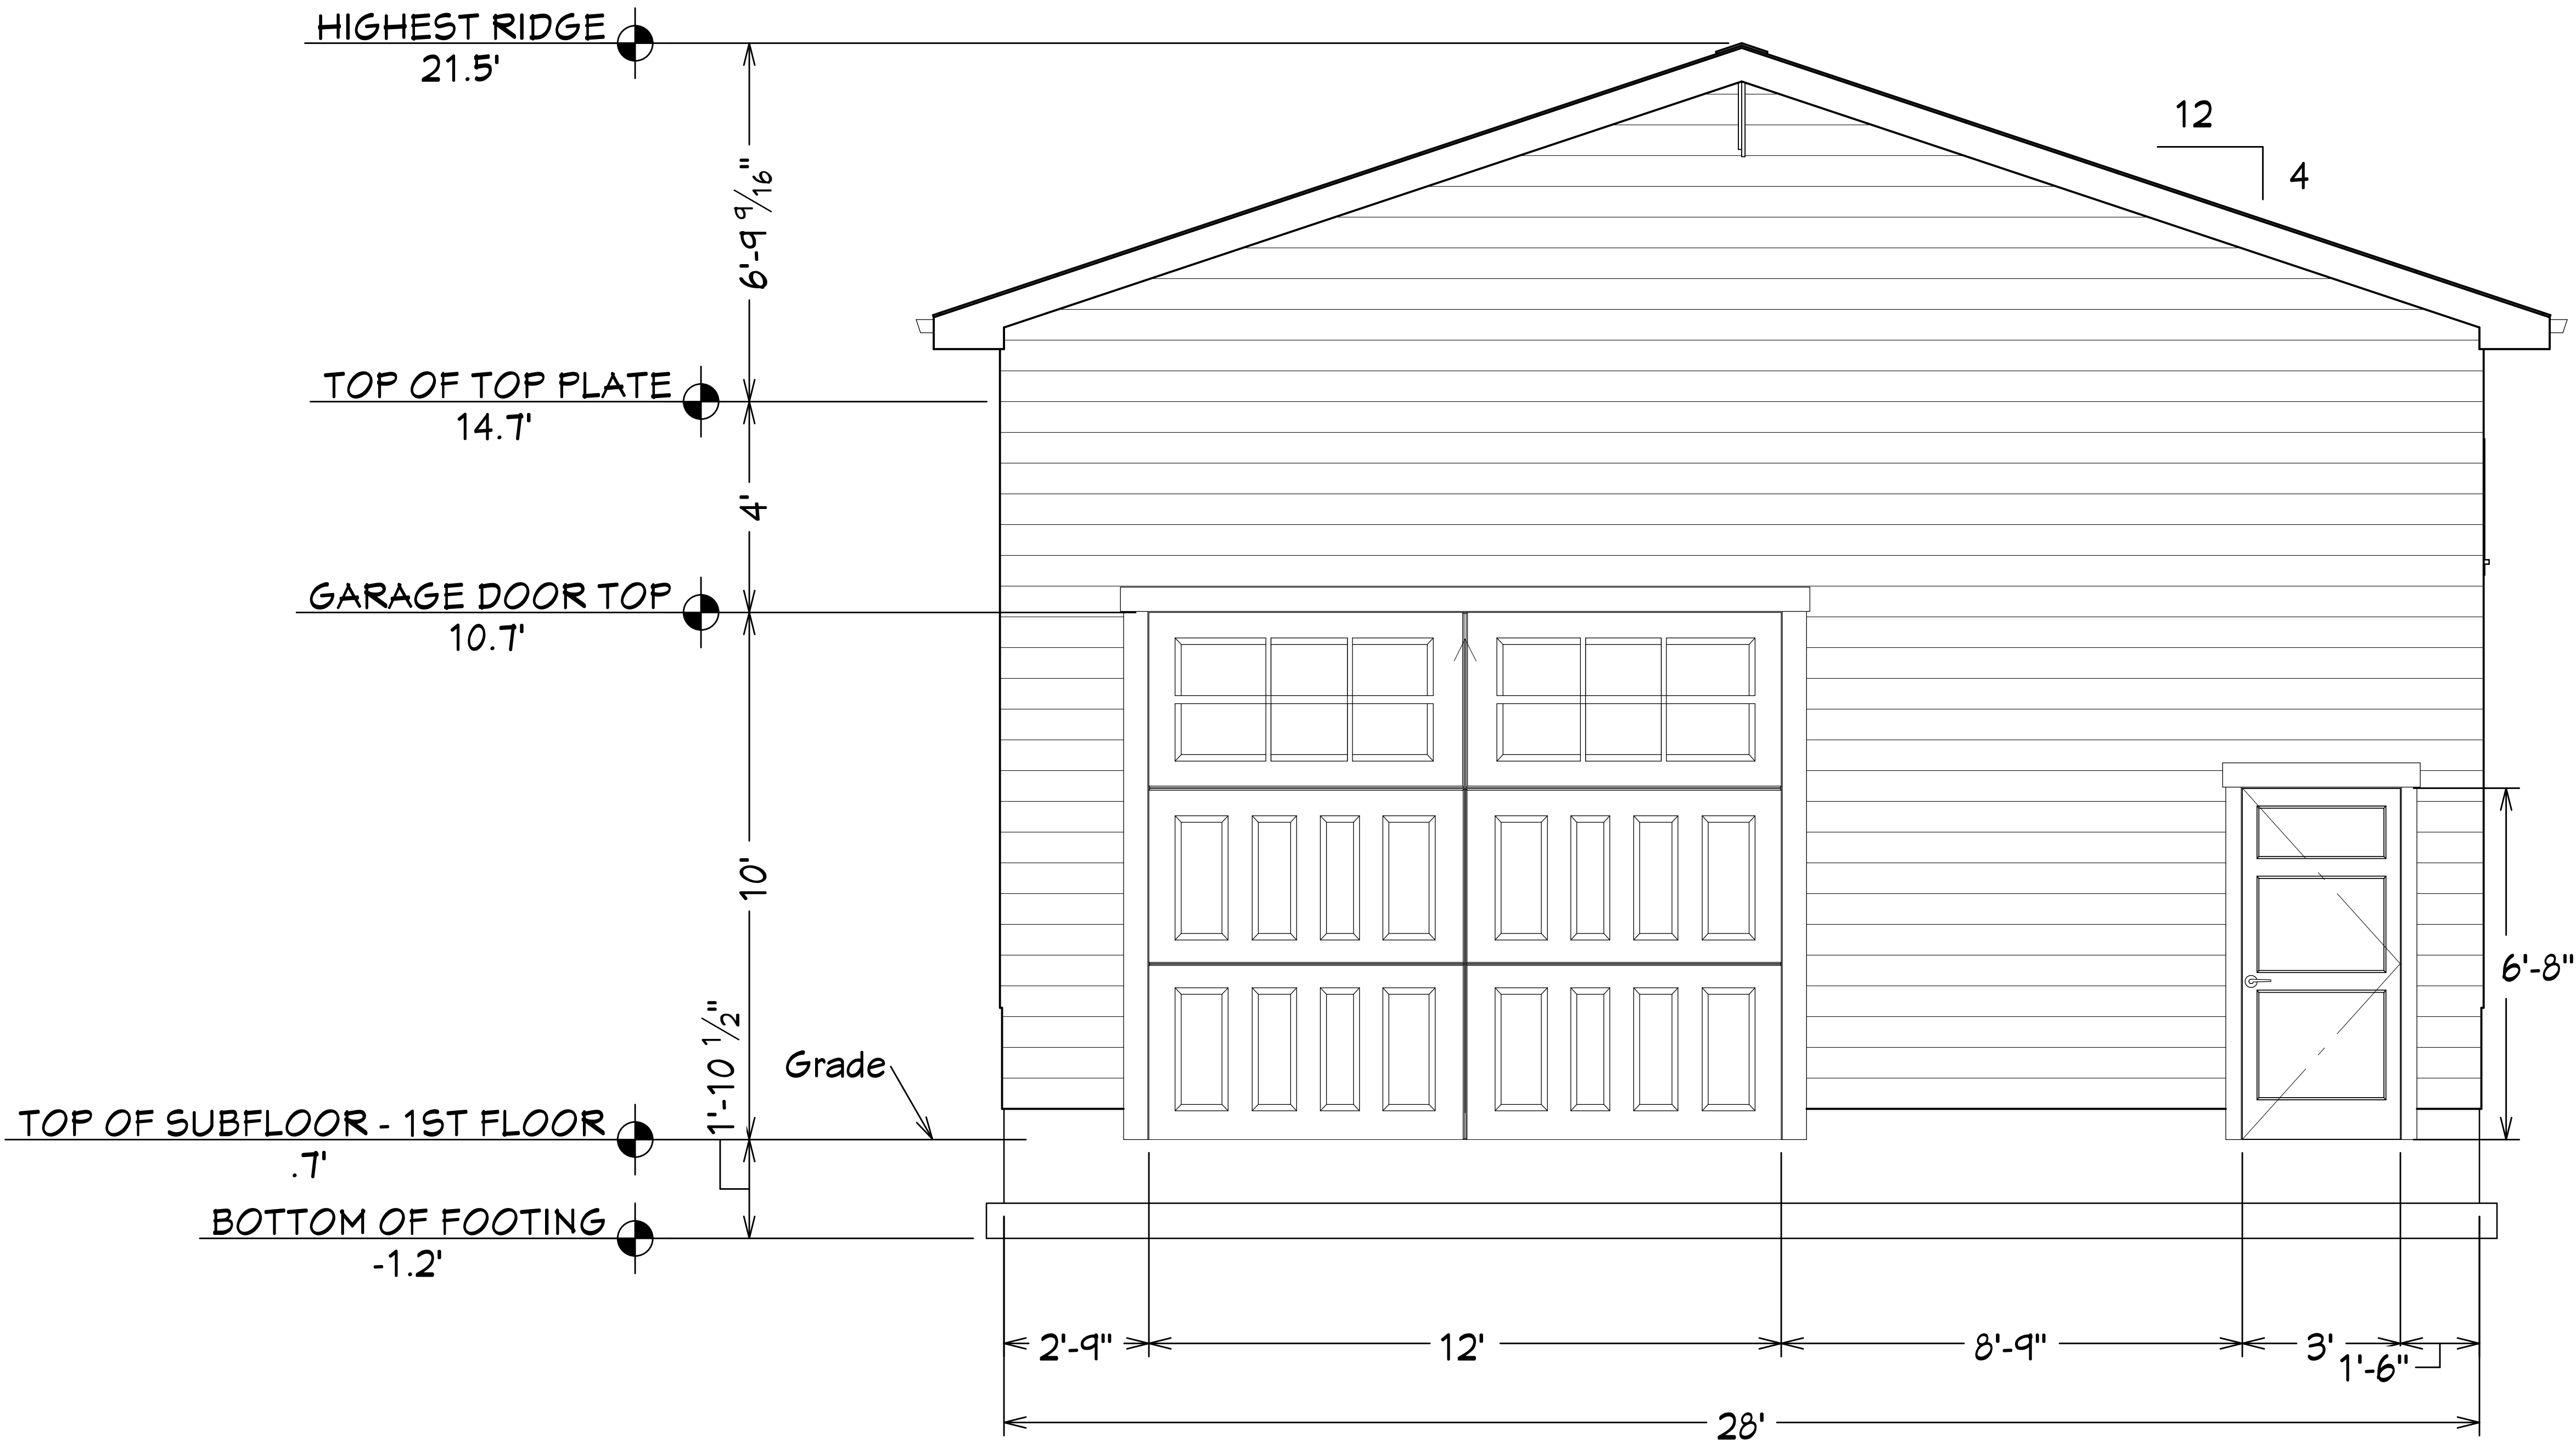

E7 EXTERIOR ELEVATION FRONT
1/2 IN = 1 FT

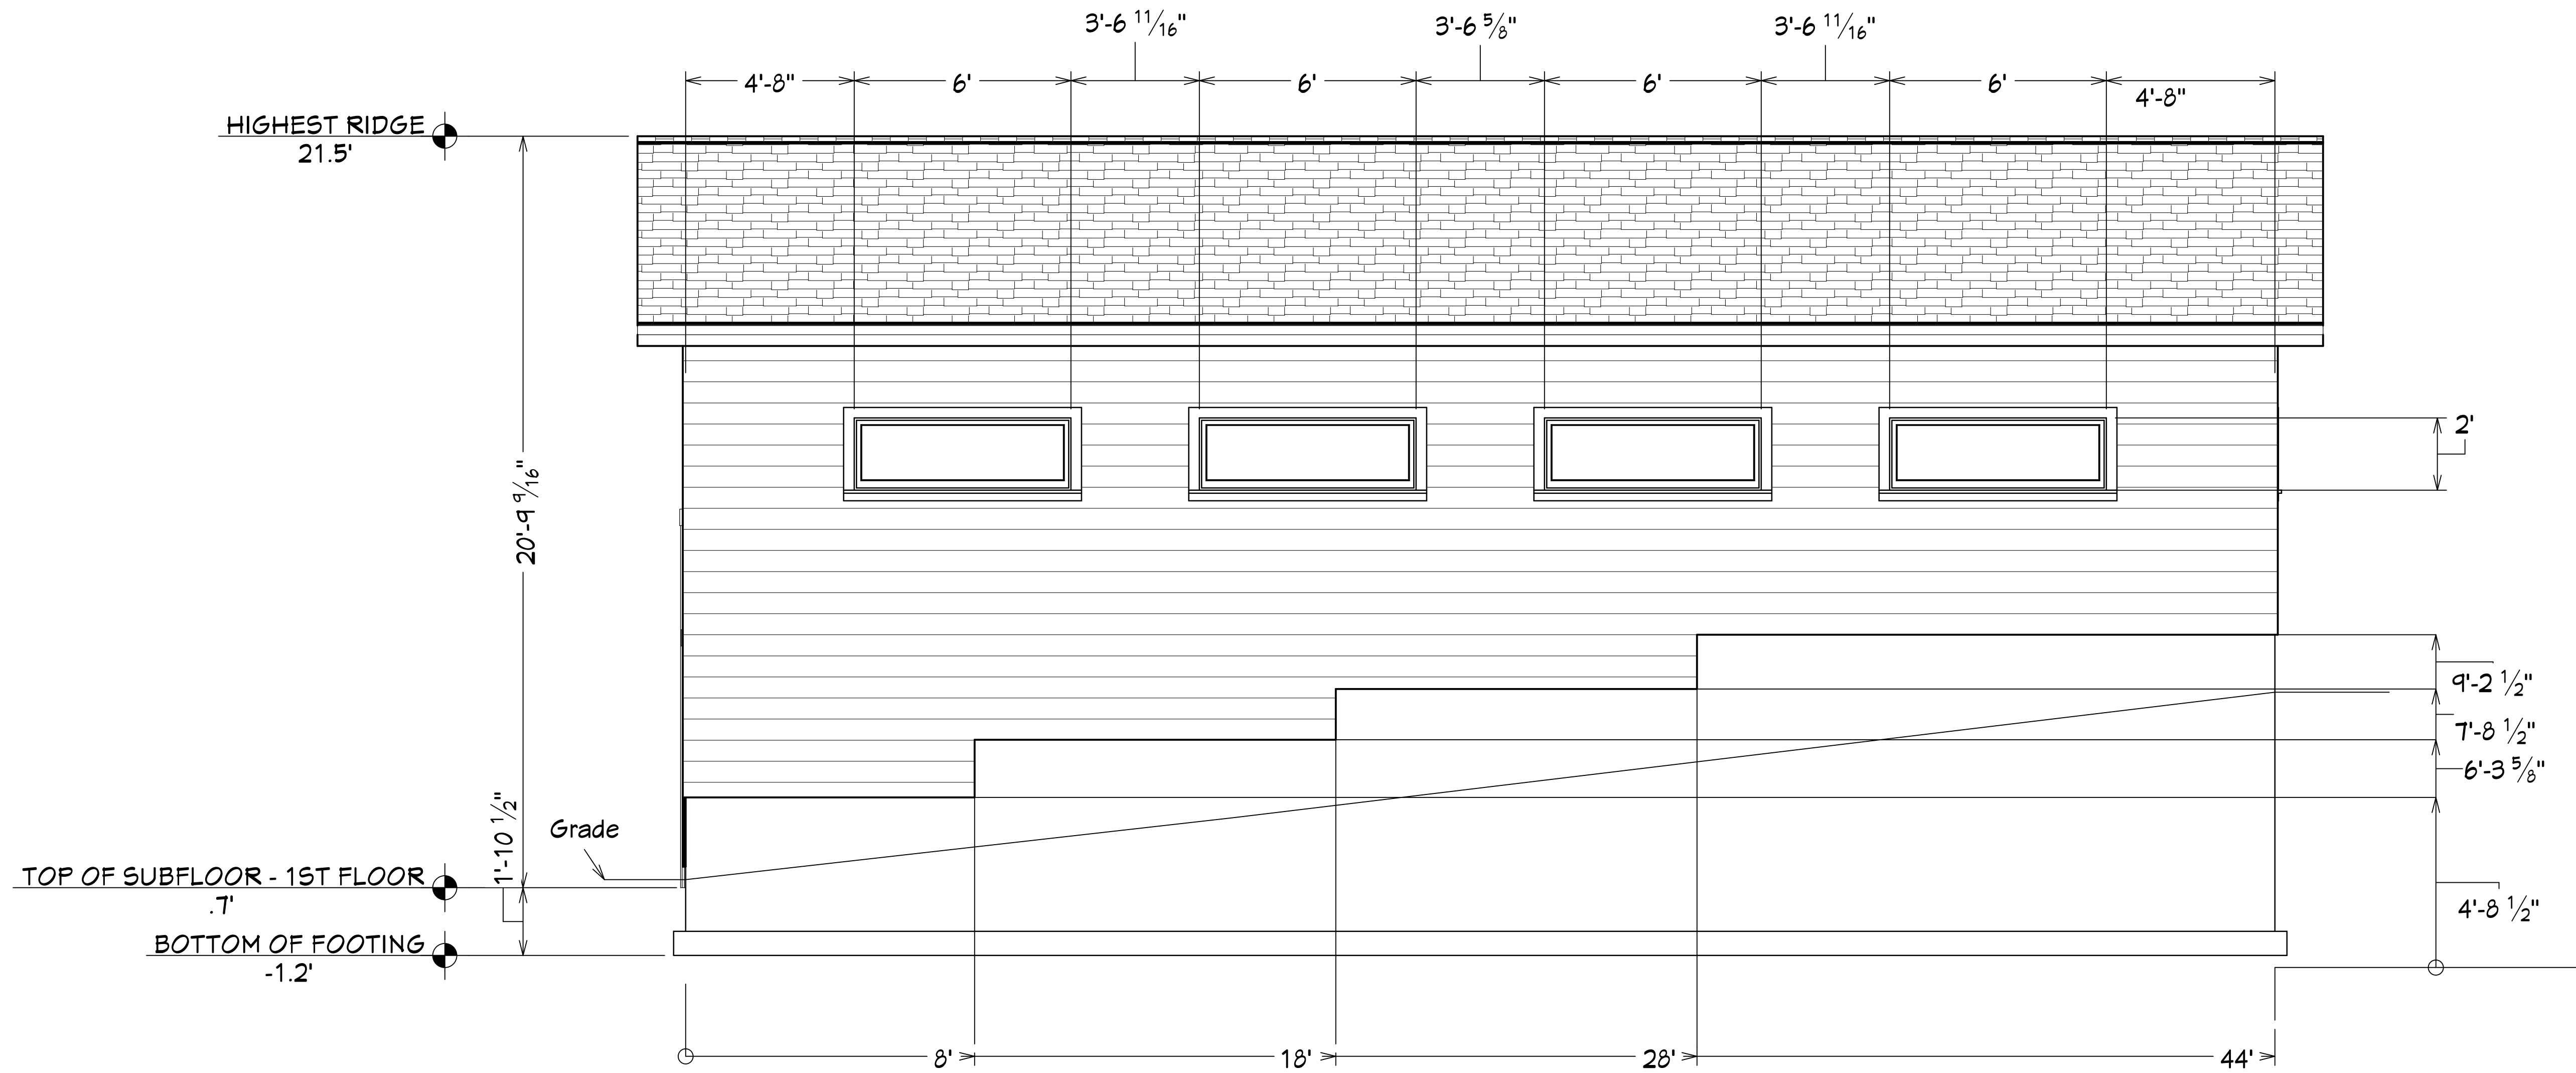

REVISION TABLE		DESCRIPTION
NUMBER	DATE	

Residence Garage
8739 33 Ave NW
Calgary, AB

Right Elevation


DRAWINGS PROVIDED BY:

DATE:
2026-07-08

SCALE:

SHEET:

P-3

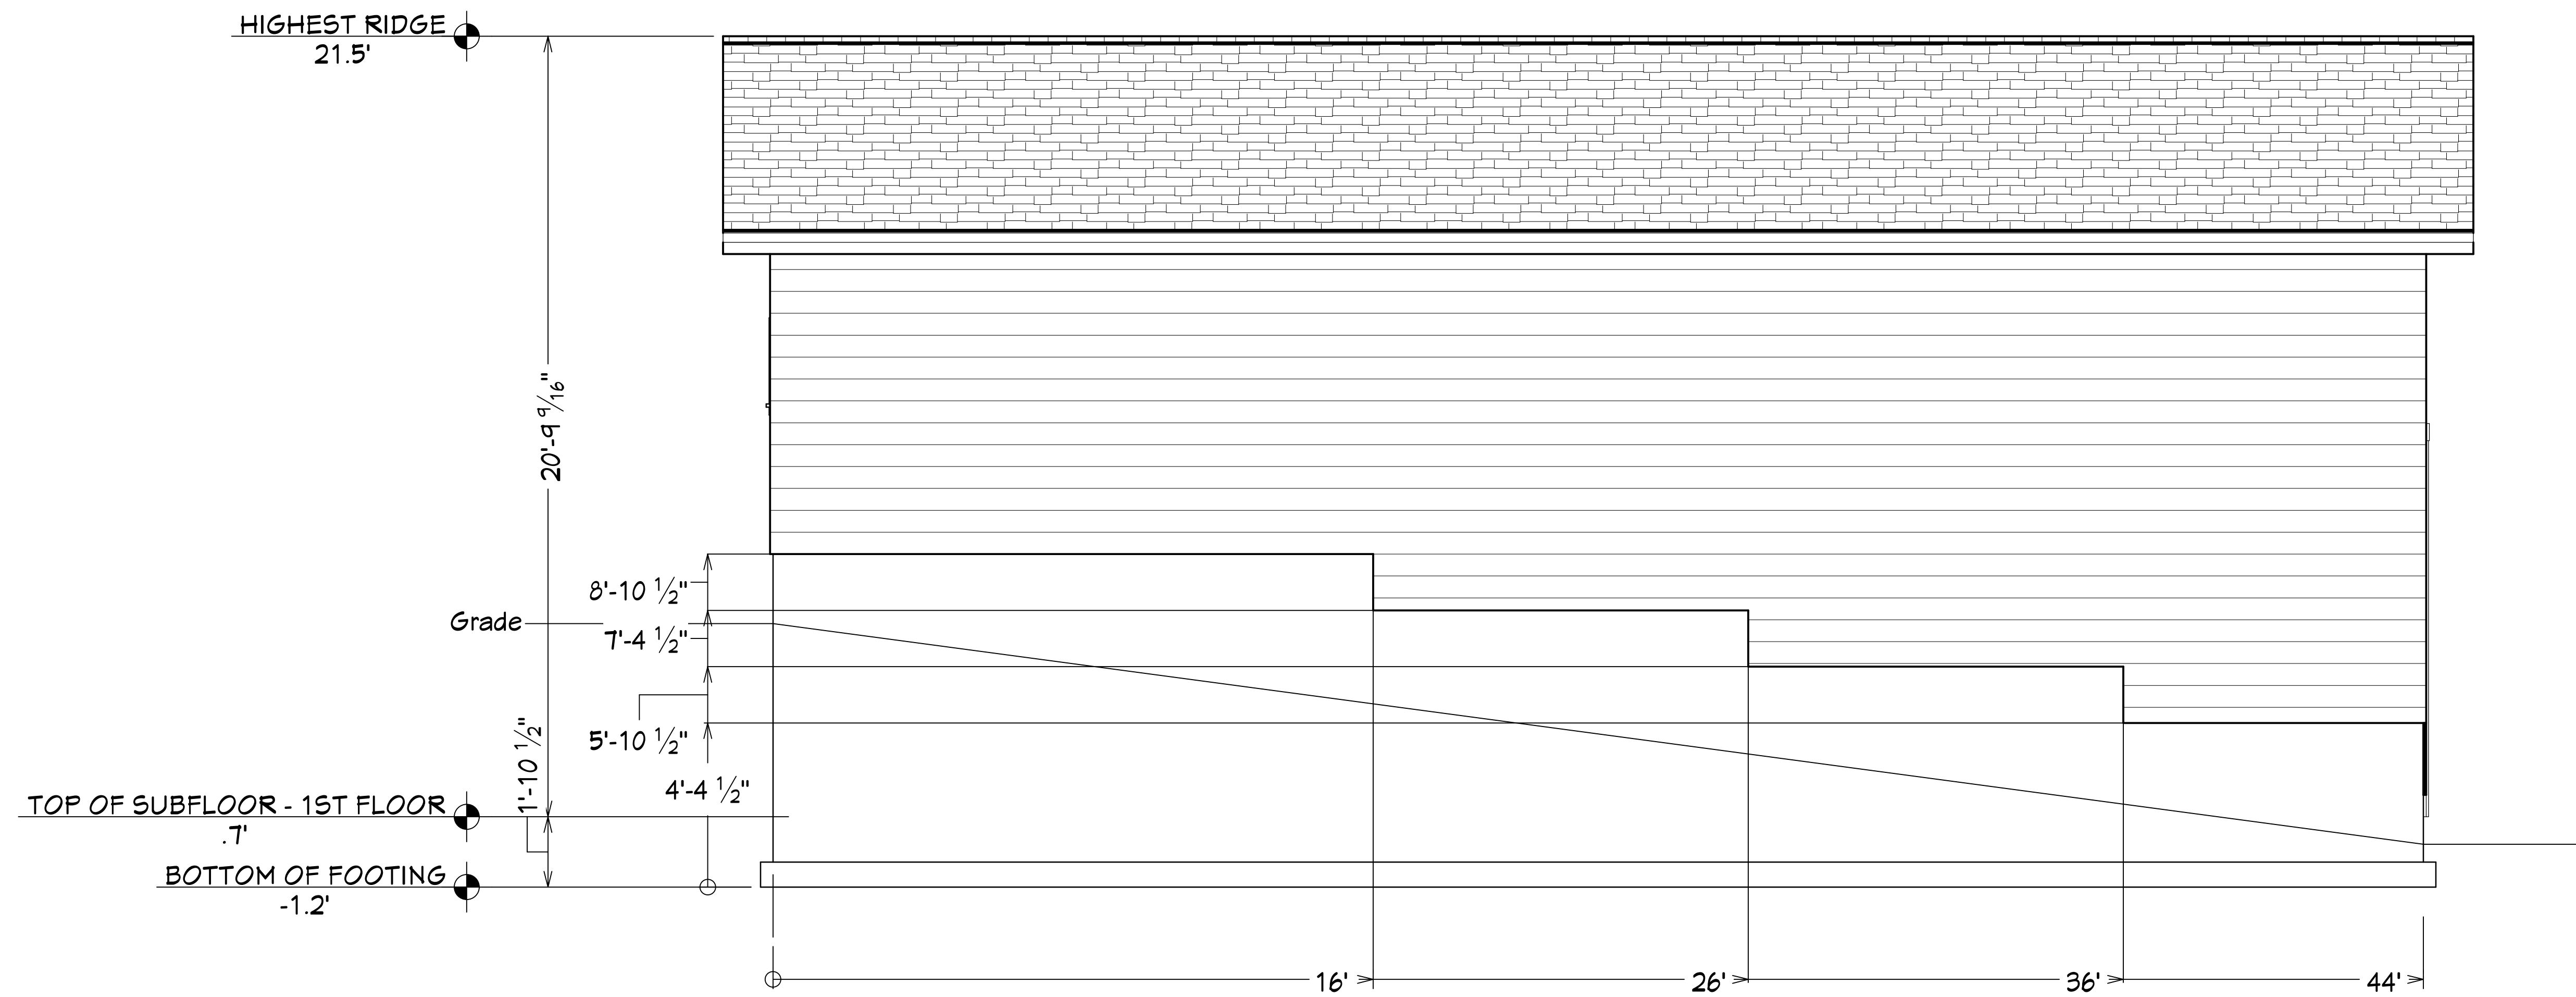

E8 EXTERIOR ELEVATION LEFT
3/8 IN = 1 FT

REVISION TABLE		REVISION BY	DESCRIPTION
NUMBER	DATE		

Residence Garage
8739 33 Ave NW
Calgary, AB

Left Elevation


DRAWINGS PROVIDED BY:

DATE:
2026-07-08

SCALE:

SHEET:

P-4

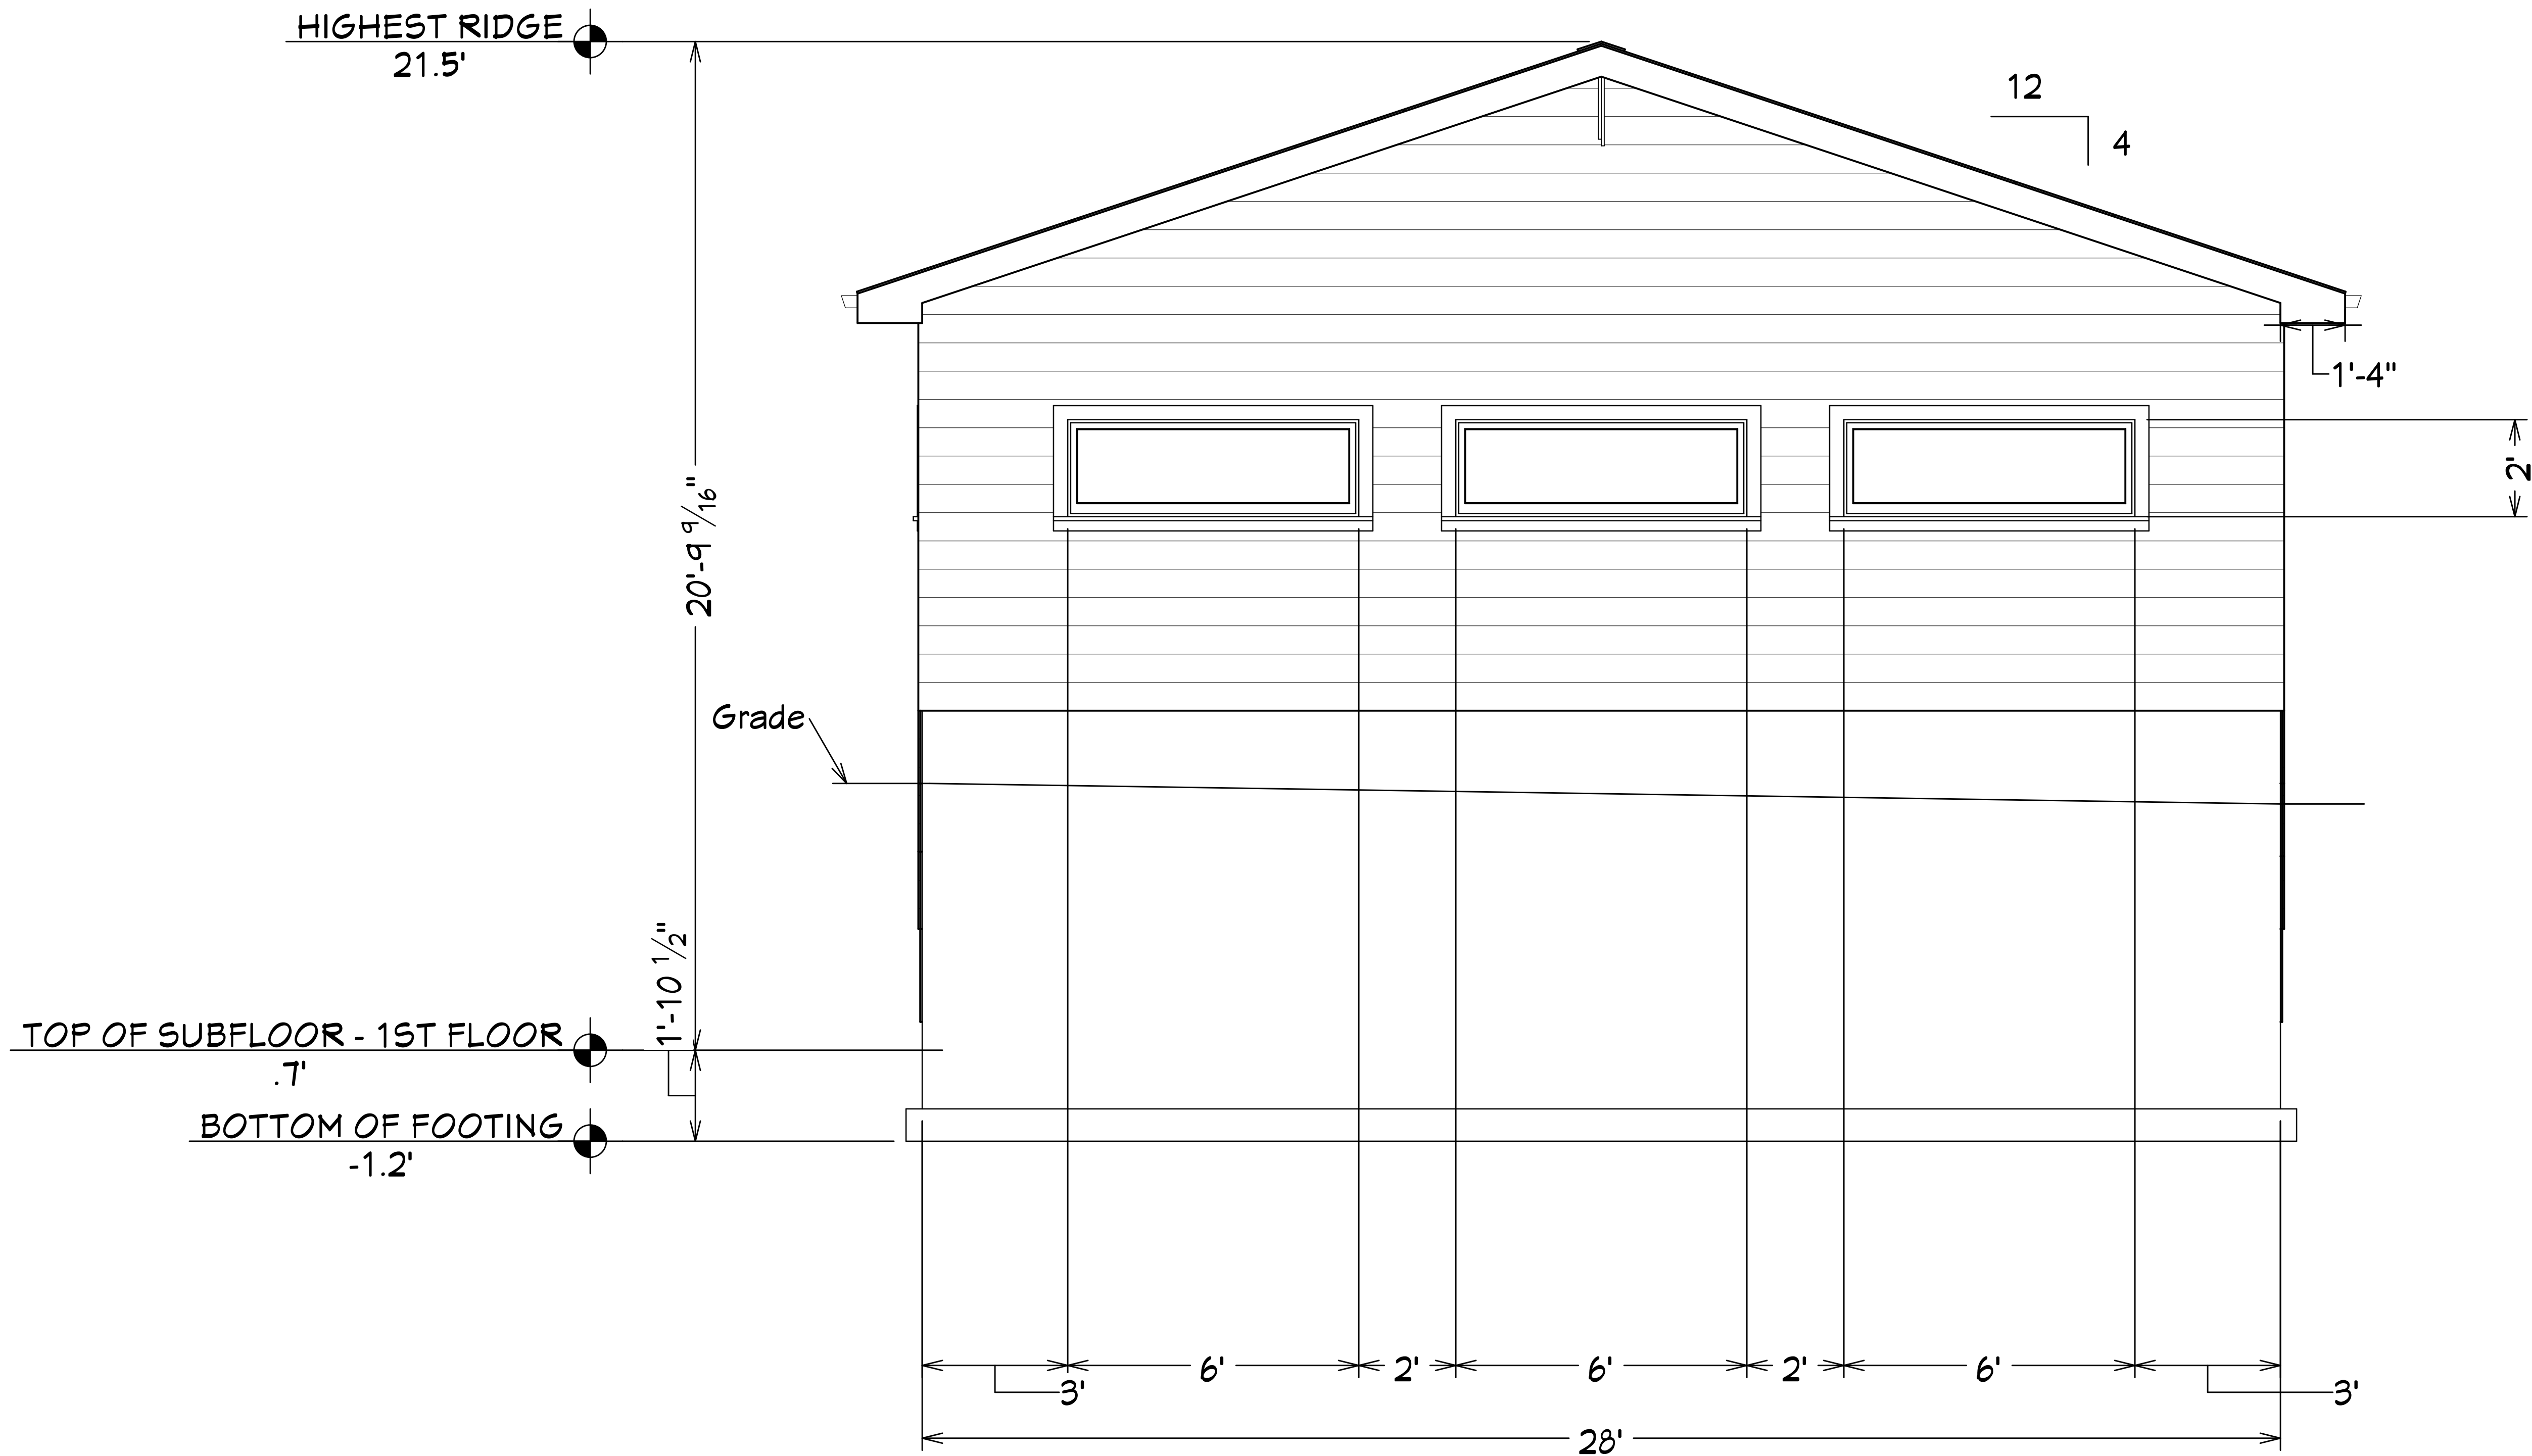

E9 EXTERIOR ELEVATION REAR
1/2 IN = 1 FT

REVISION TABLE	
NUMBER	DATE

Residence Garage
8739 33 Ave NW
Calgary, AB

Rear Elevation

DRAWINGS PROVIDED BY:

DATE:
2026-07-08

SCALE:

SHEET:

P-5