



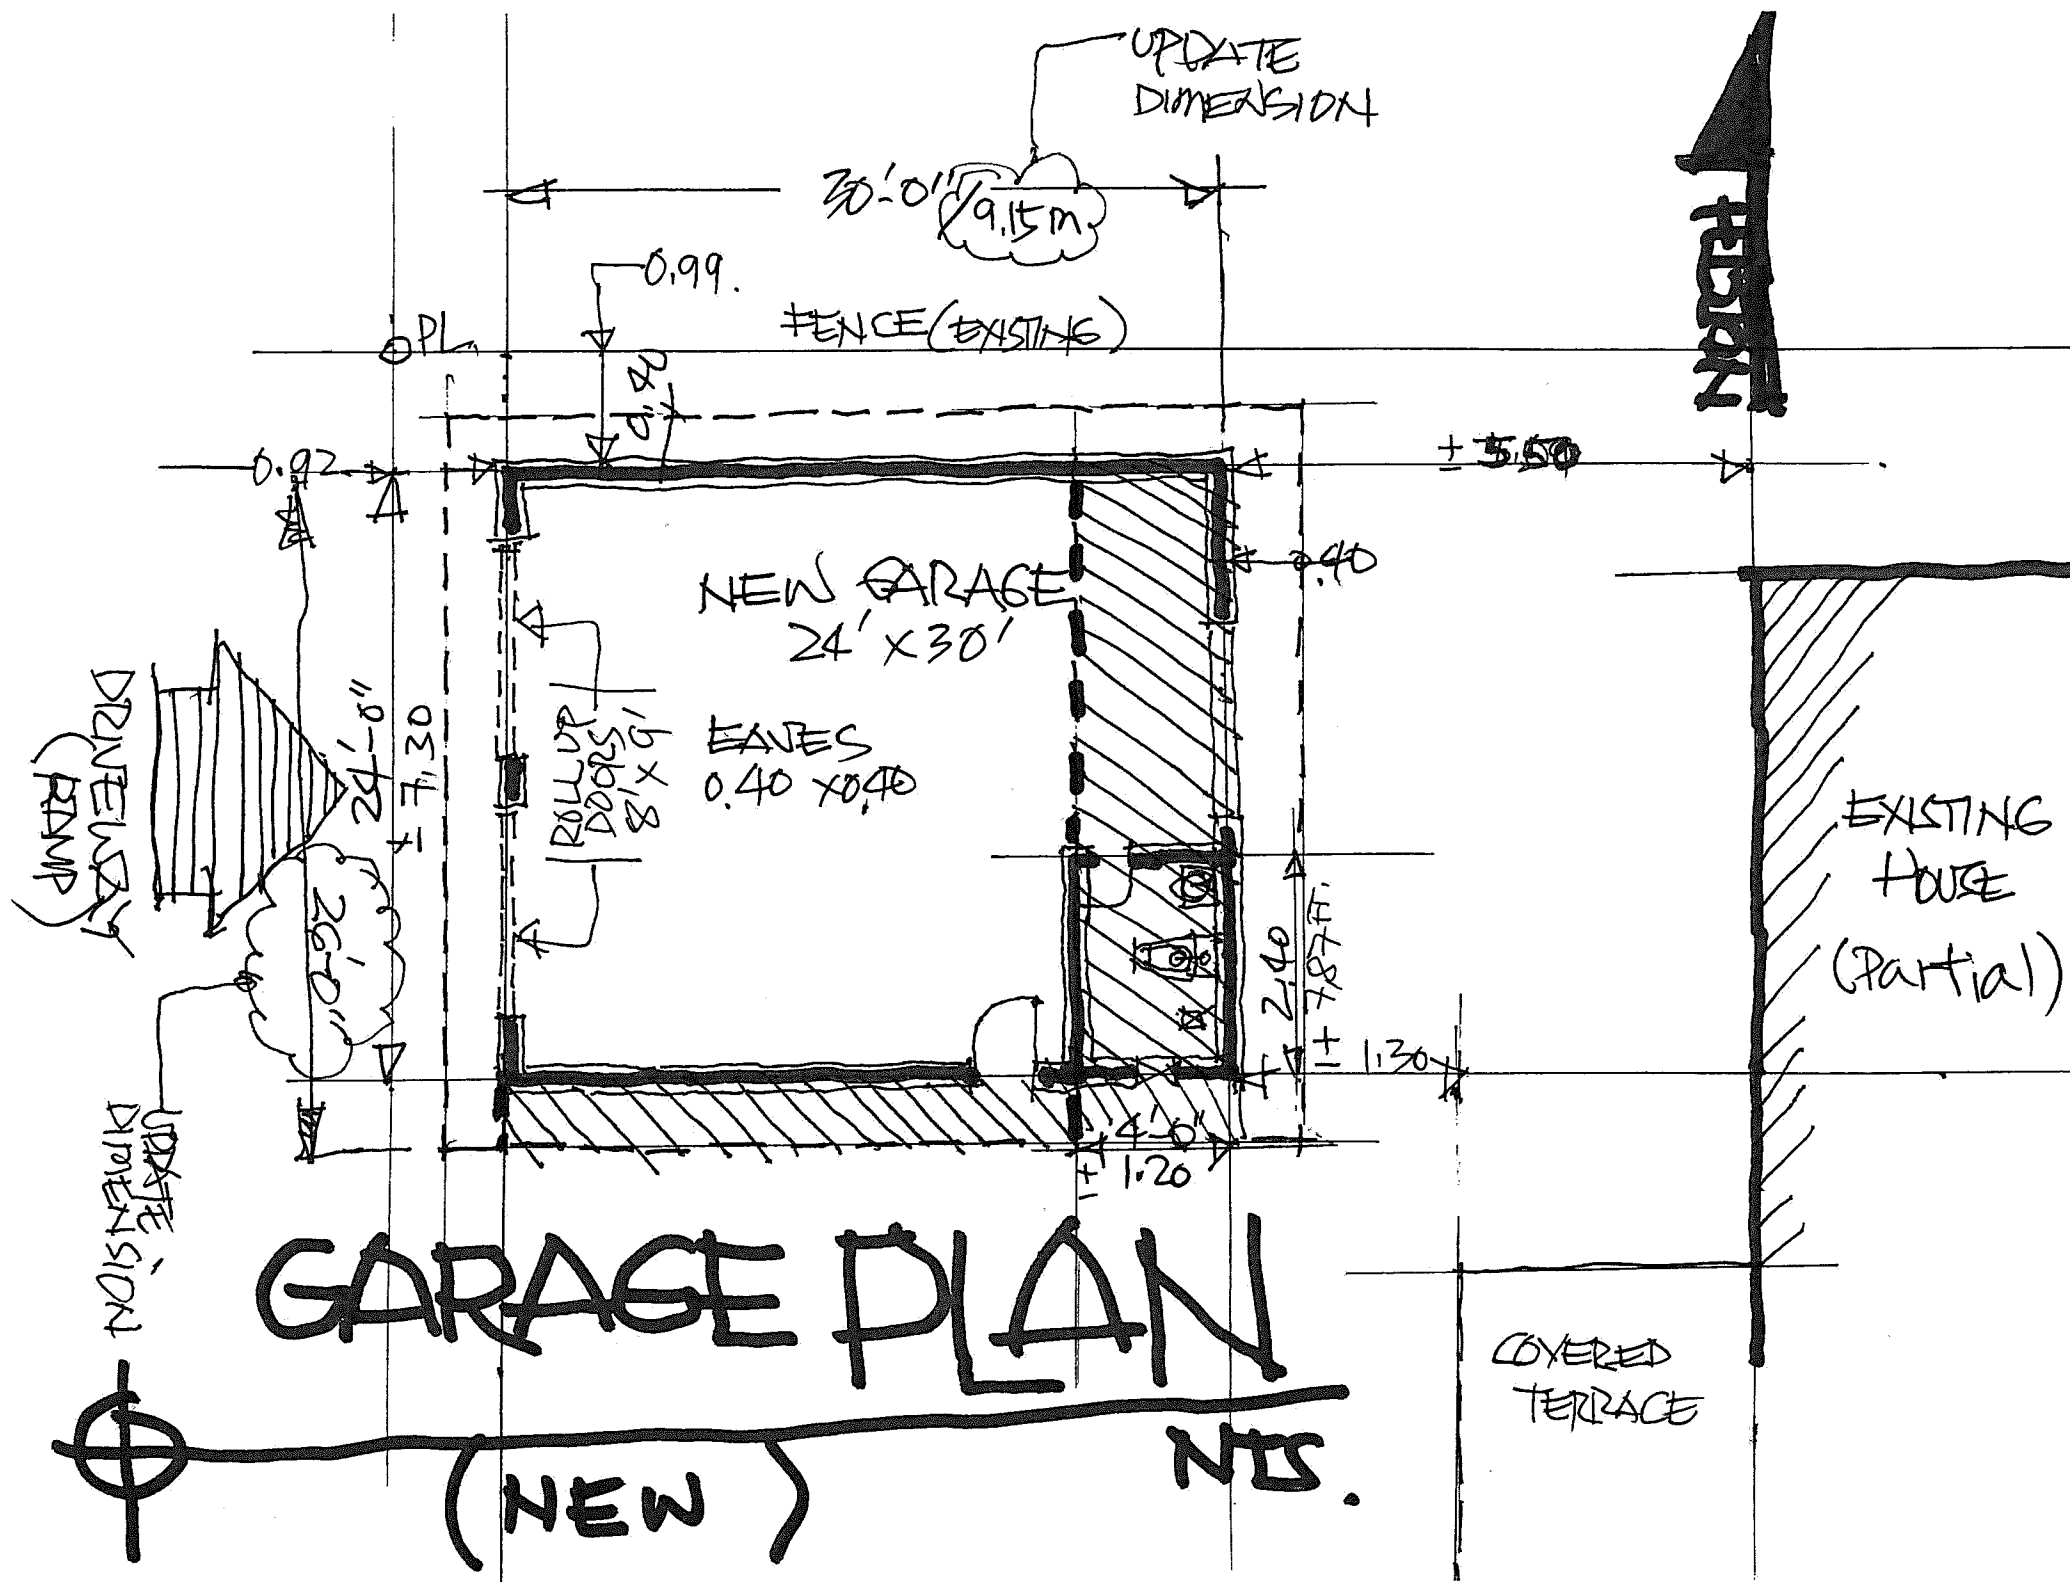

LOCATION:
LOT : 13
BLOCK : 8
PLAN : 2348 JK

ADDRESS!
9911 WILDE RD SE
CALGARY, ALBERTA

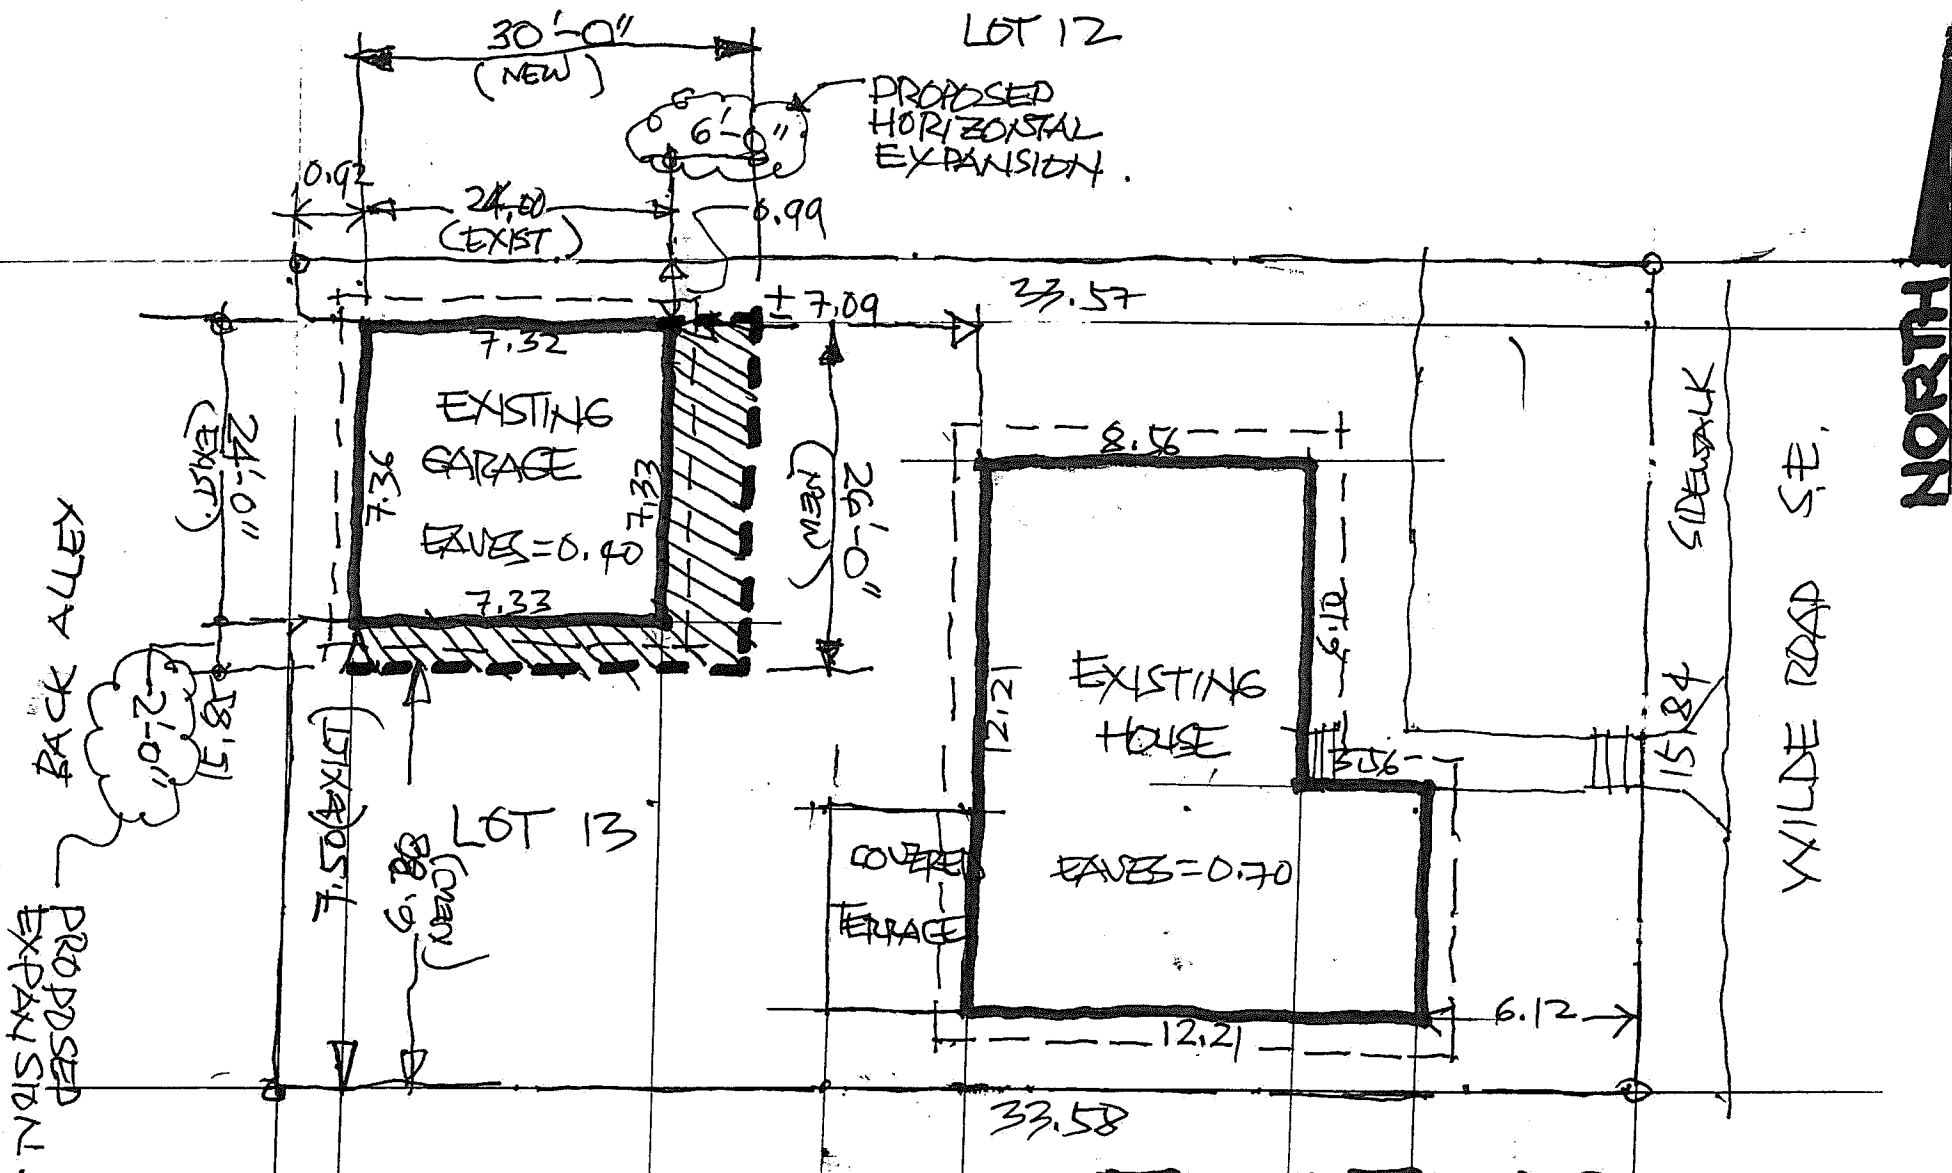

LEGAL DESCRIPTION:

LOT: 13
BLOCK: 2
PLAN: 2348 JK


CLIENT:

ADDRESS:
9911 WILDE RD SE
CALGARY, ALBERTA


NOTE: GARAGE
① 30'-0" x 26'-0"
NEW DIMENSION
② EXISTING DIMENSION
End to End wall -
= 24'-0" x 24'-0"


EXISTING SURVEY PLAN

NTS

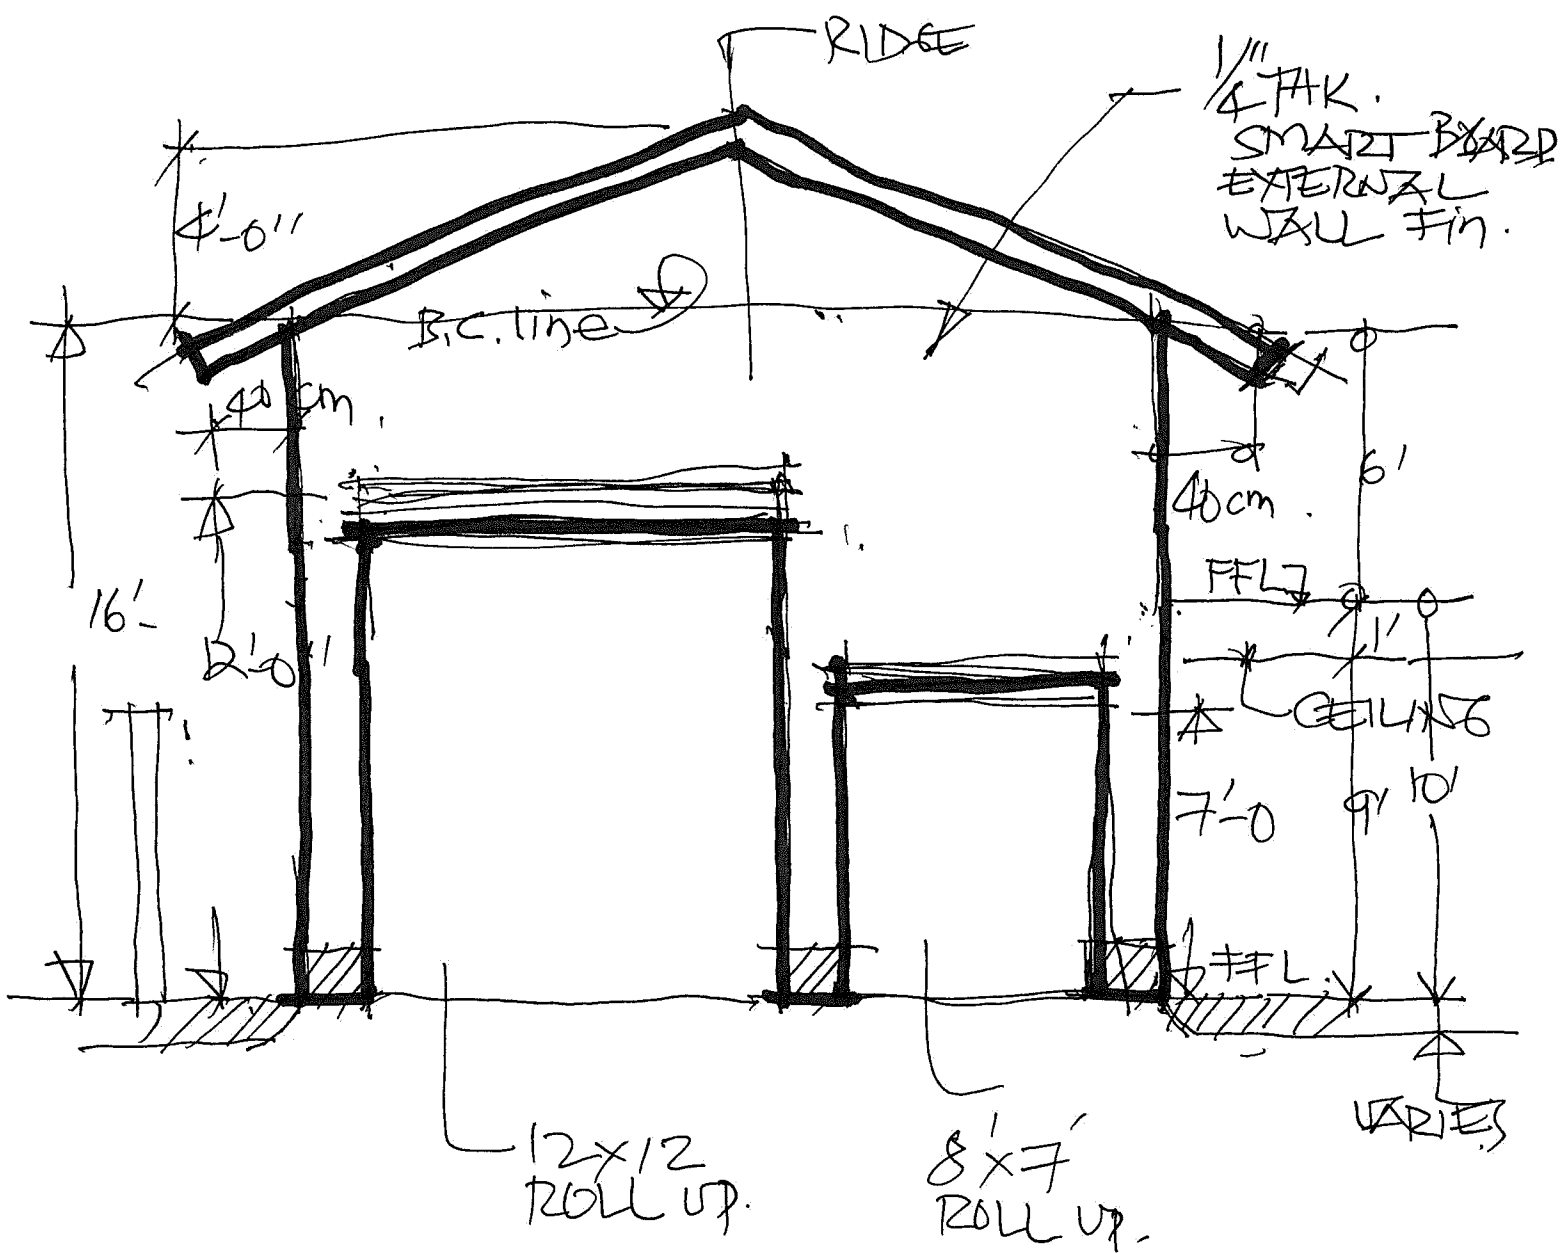

FRONT VIEW
 NTS

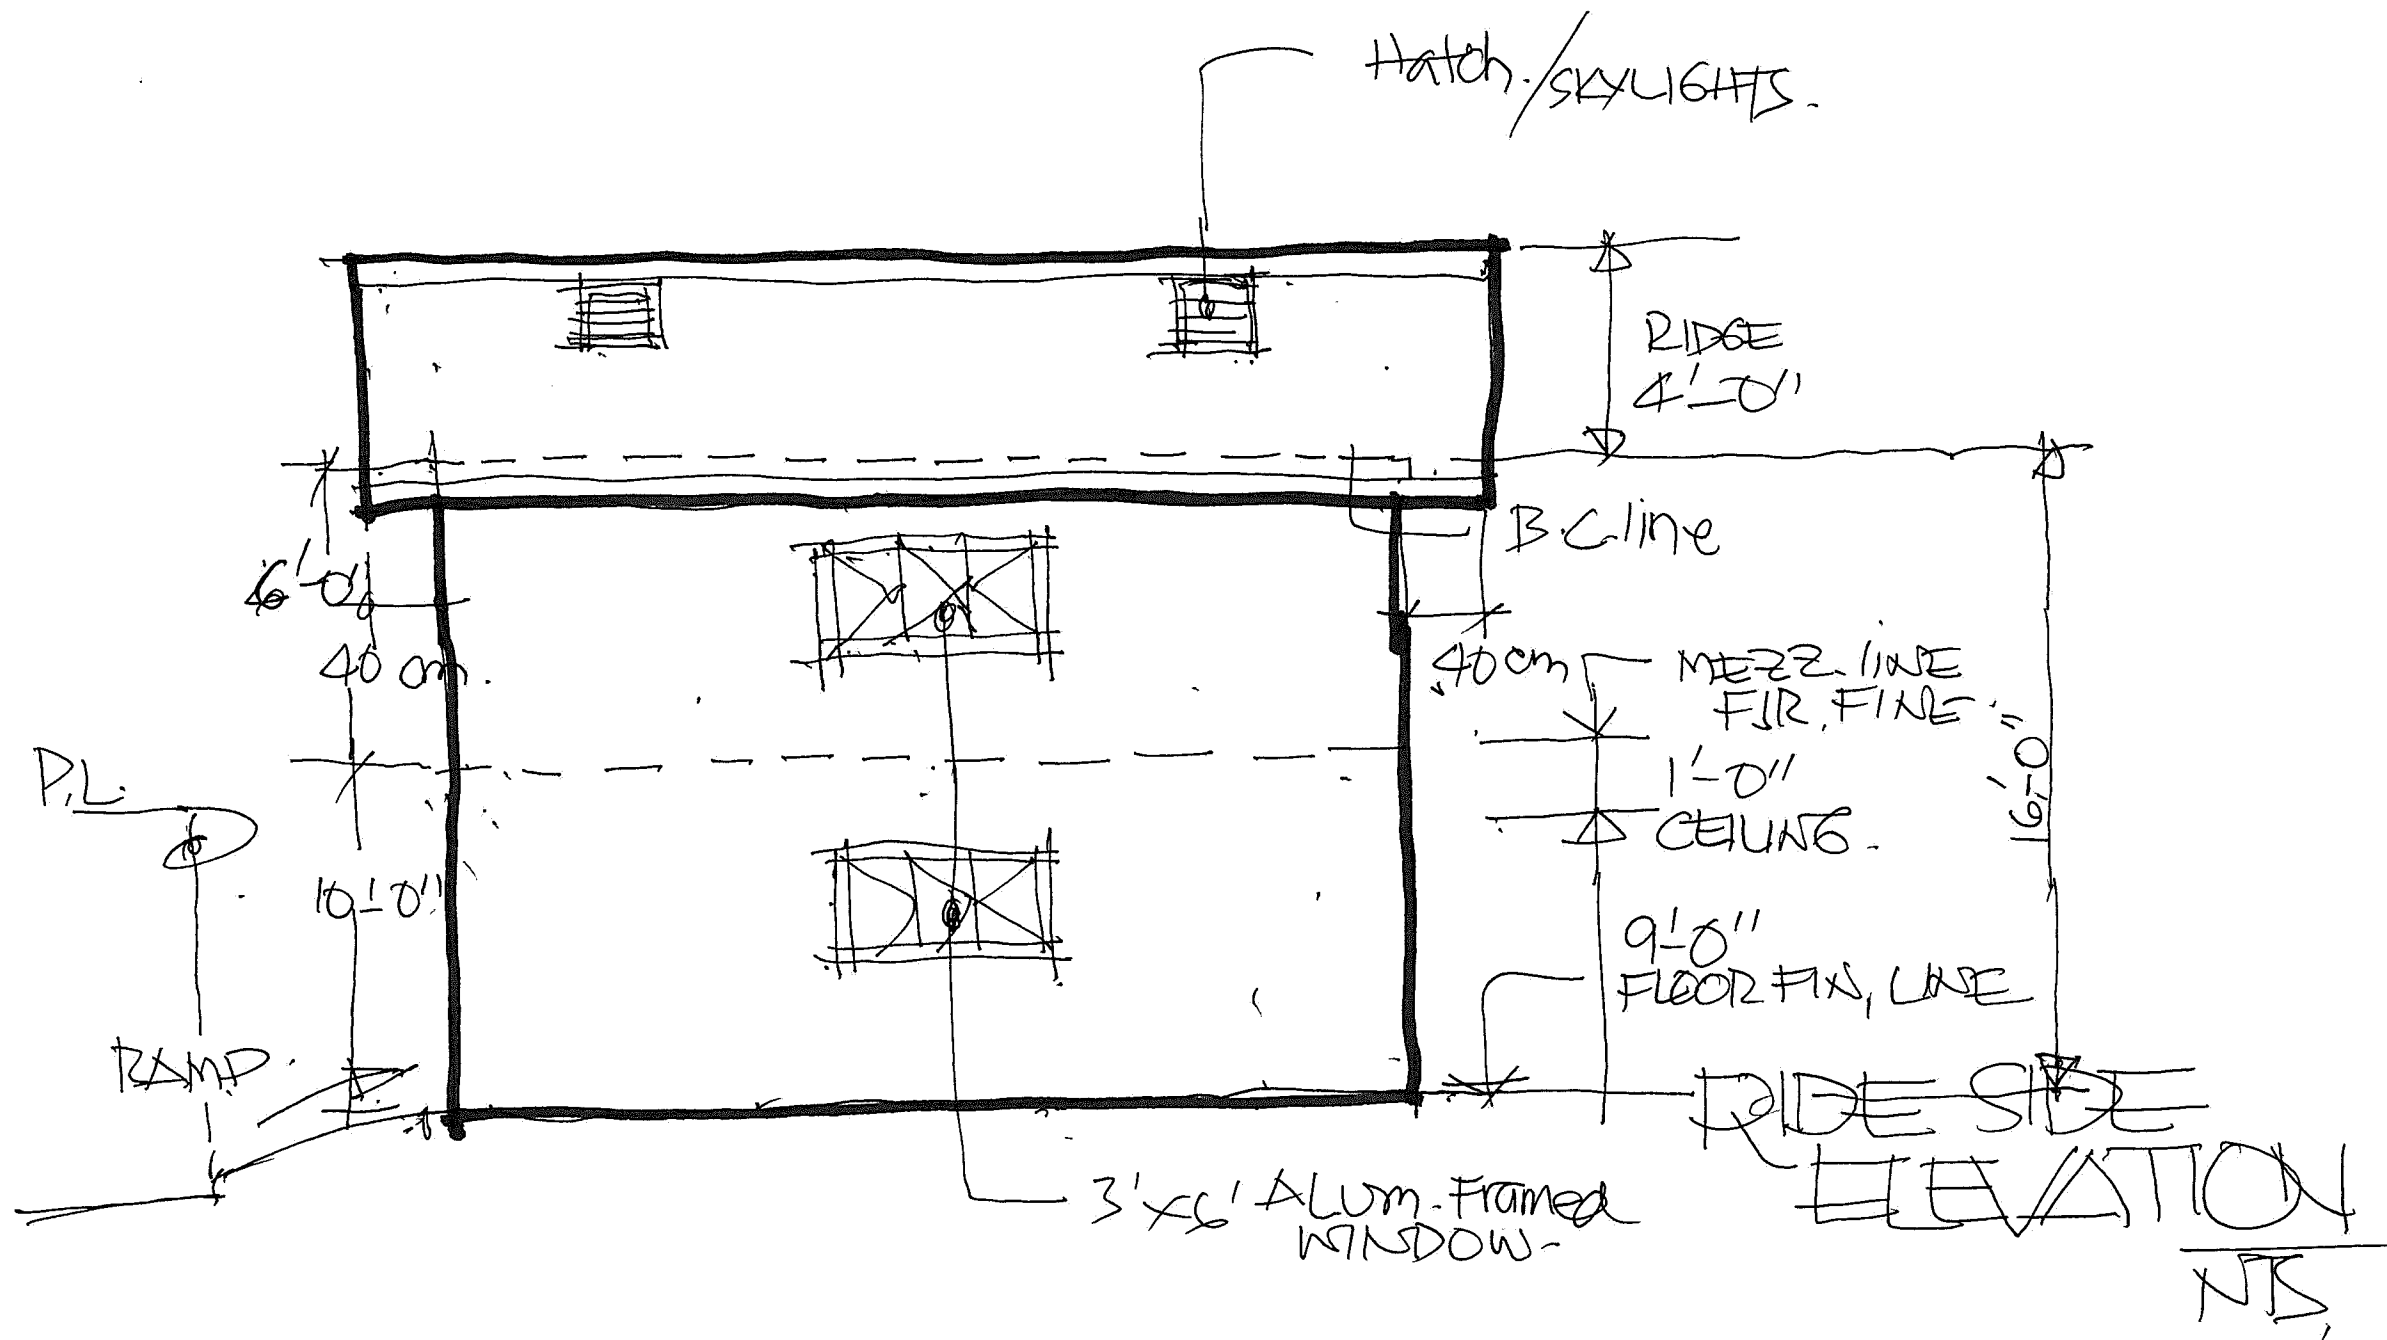

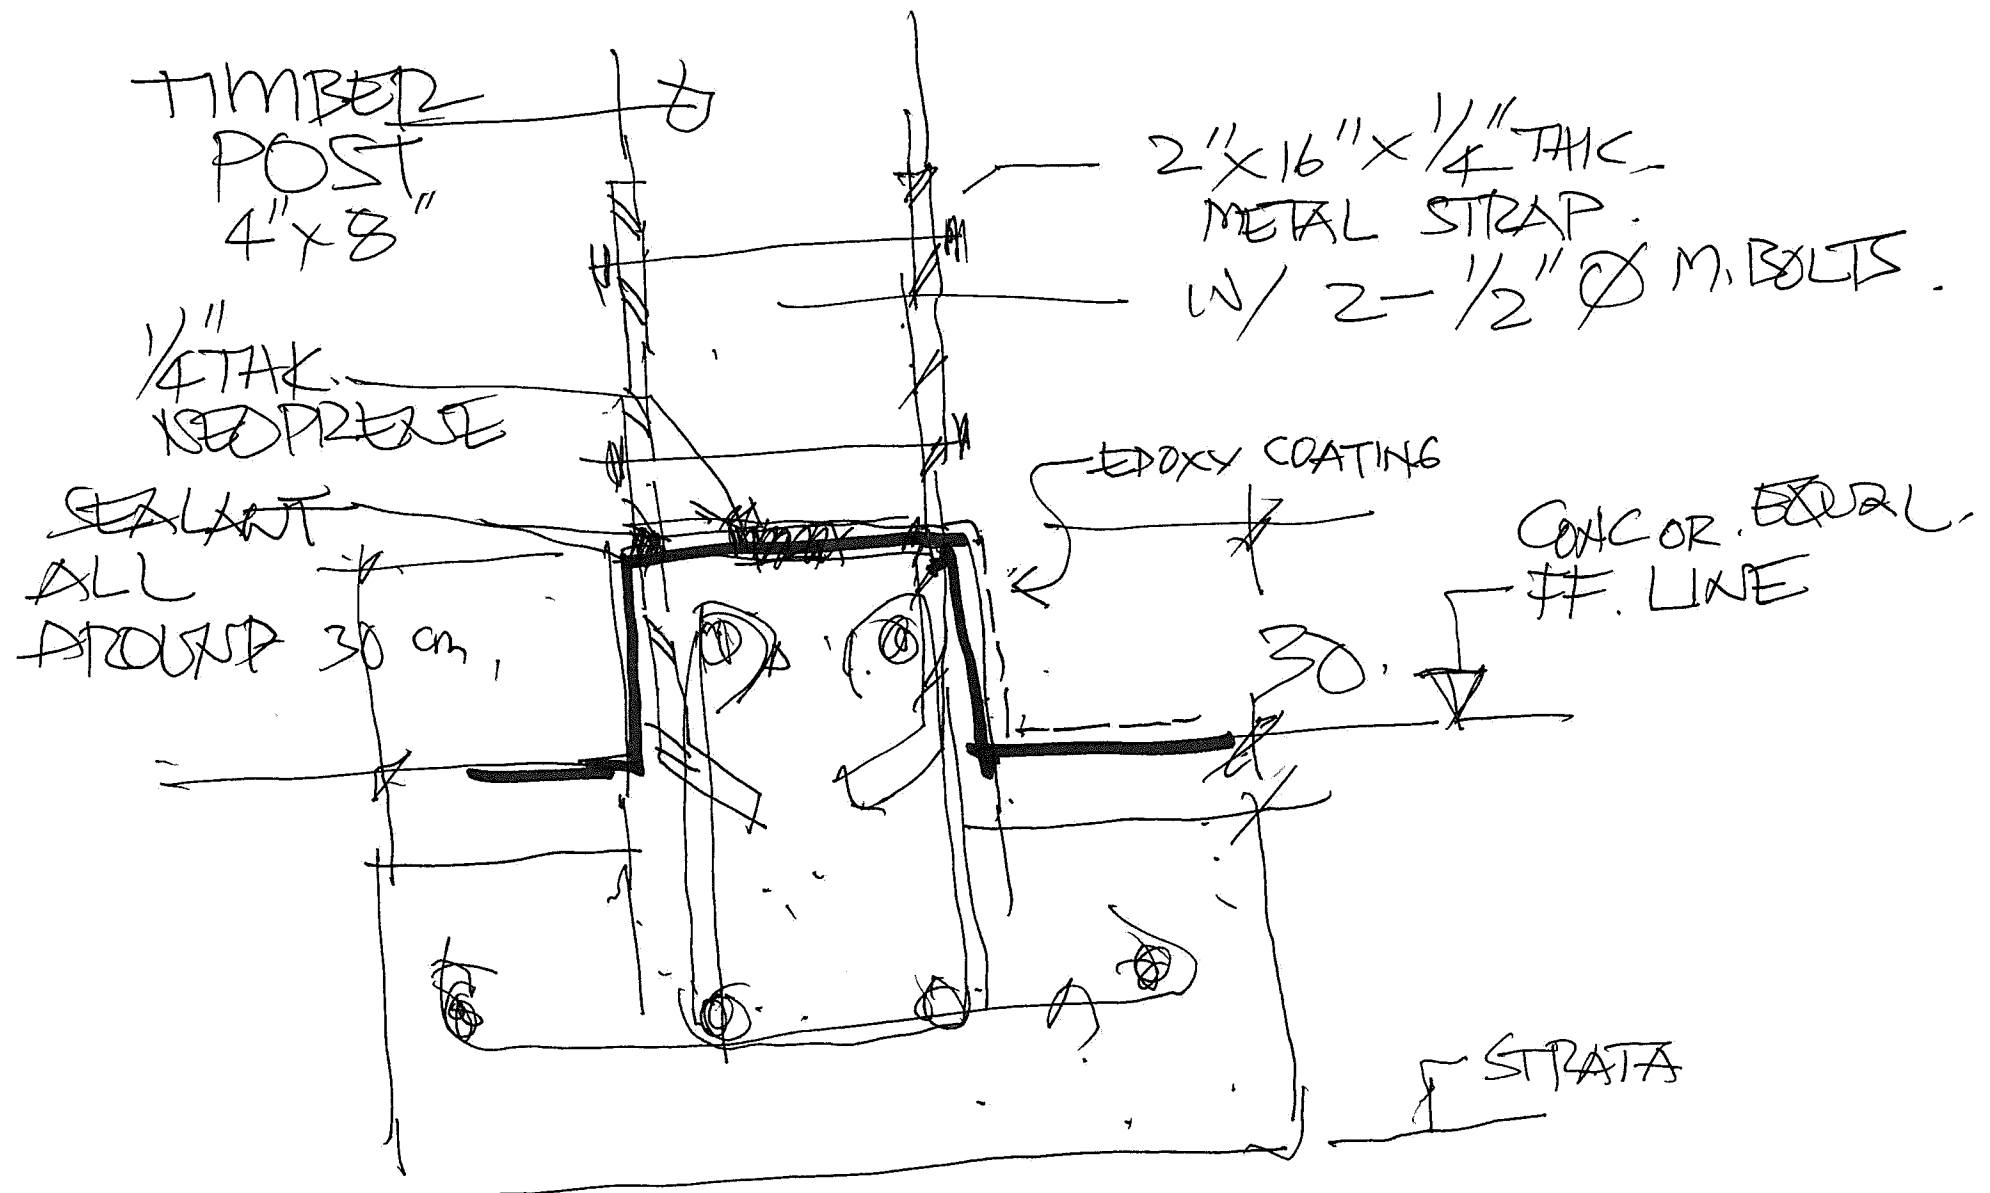

TYPICAL
STRAP DET.
TO - TIMBER POST.

