


623 75 AVE SW

623 75 AVENUE S.W. CALGARY, ALBERTA

GARAGE SUITE
ISSUED FOR DEVELOPMENT PERMIT

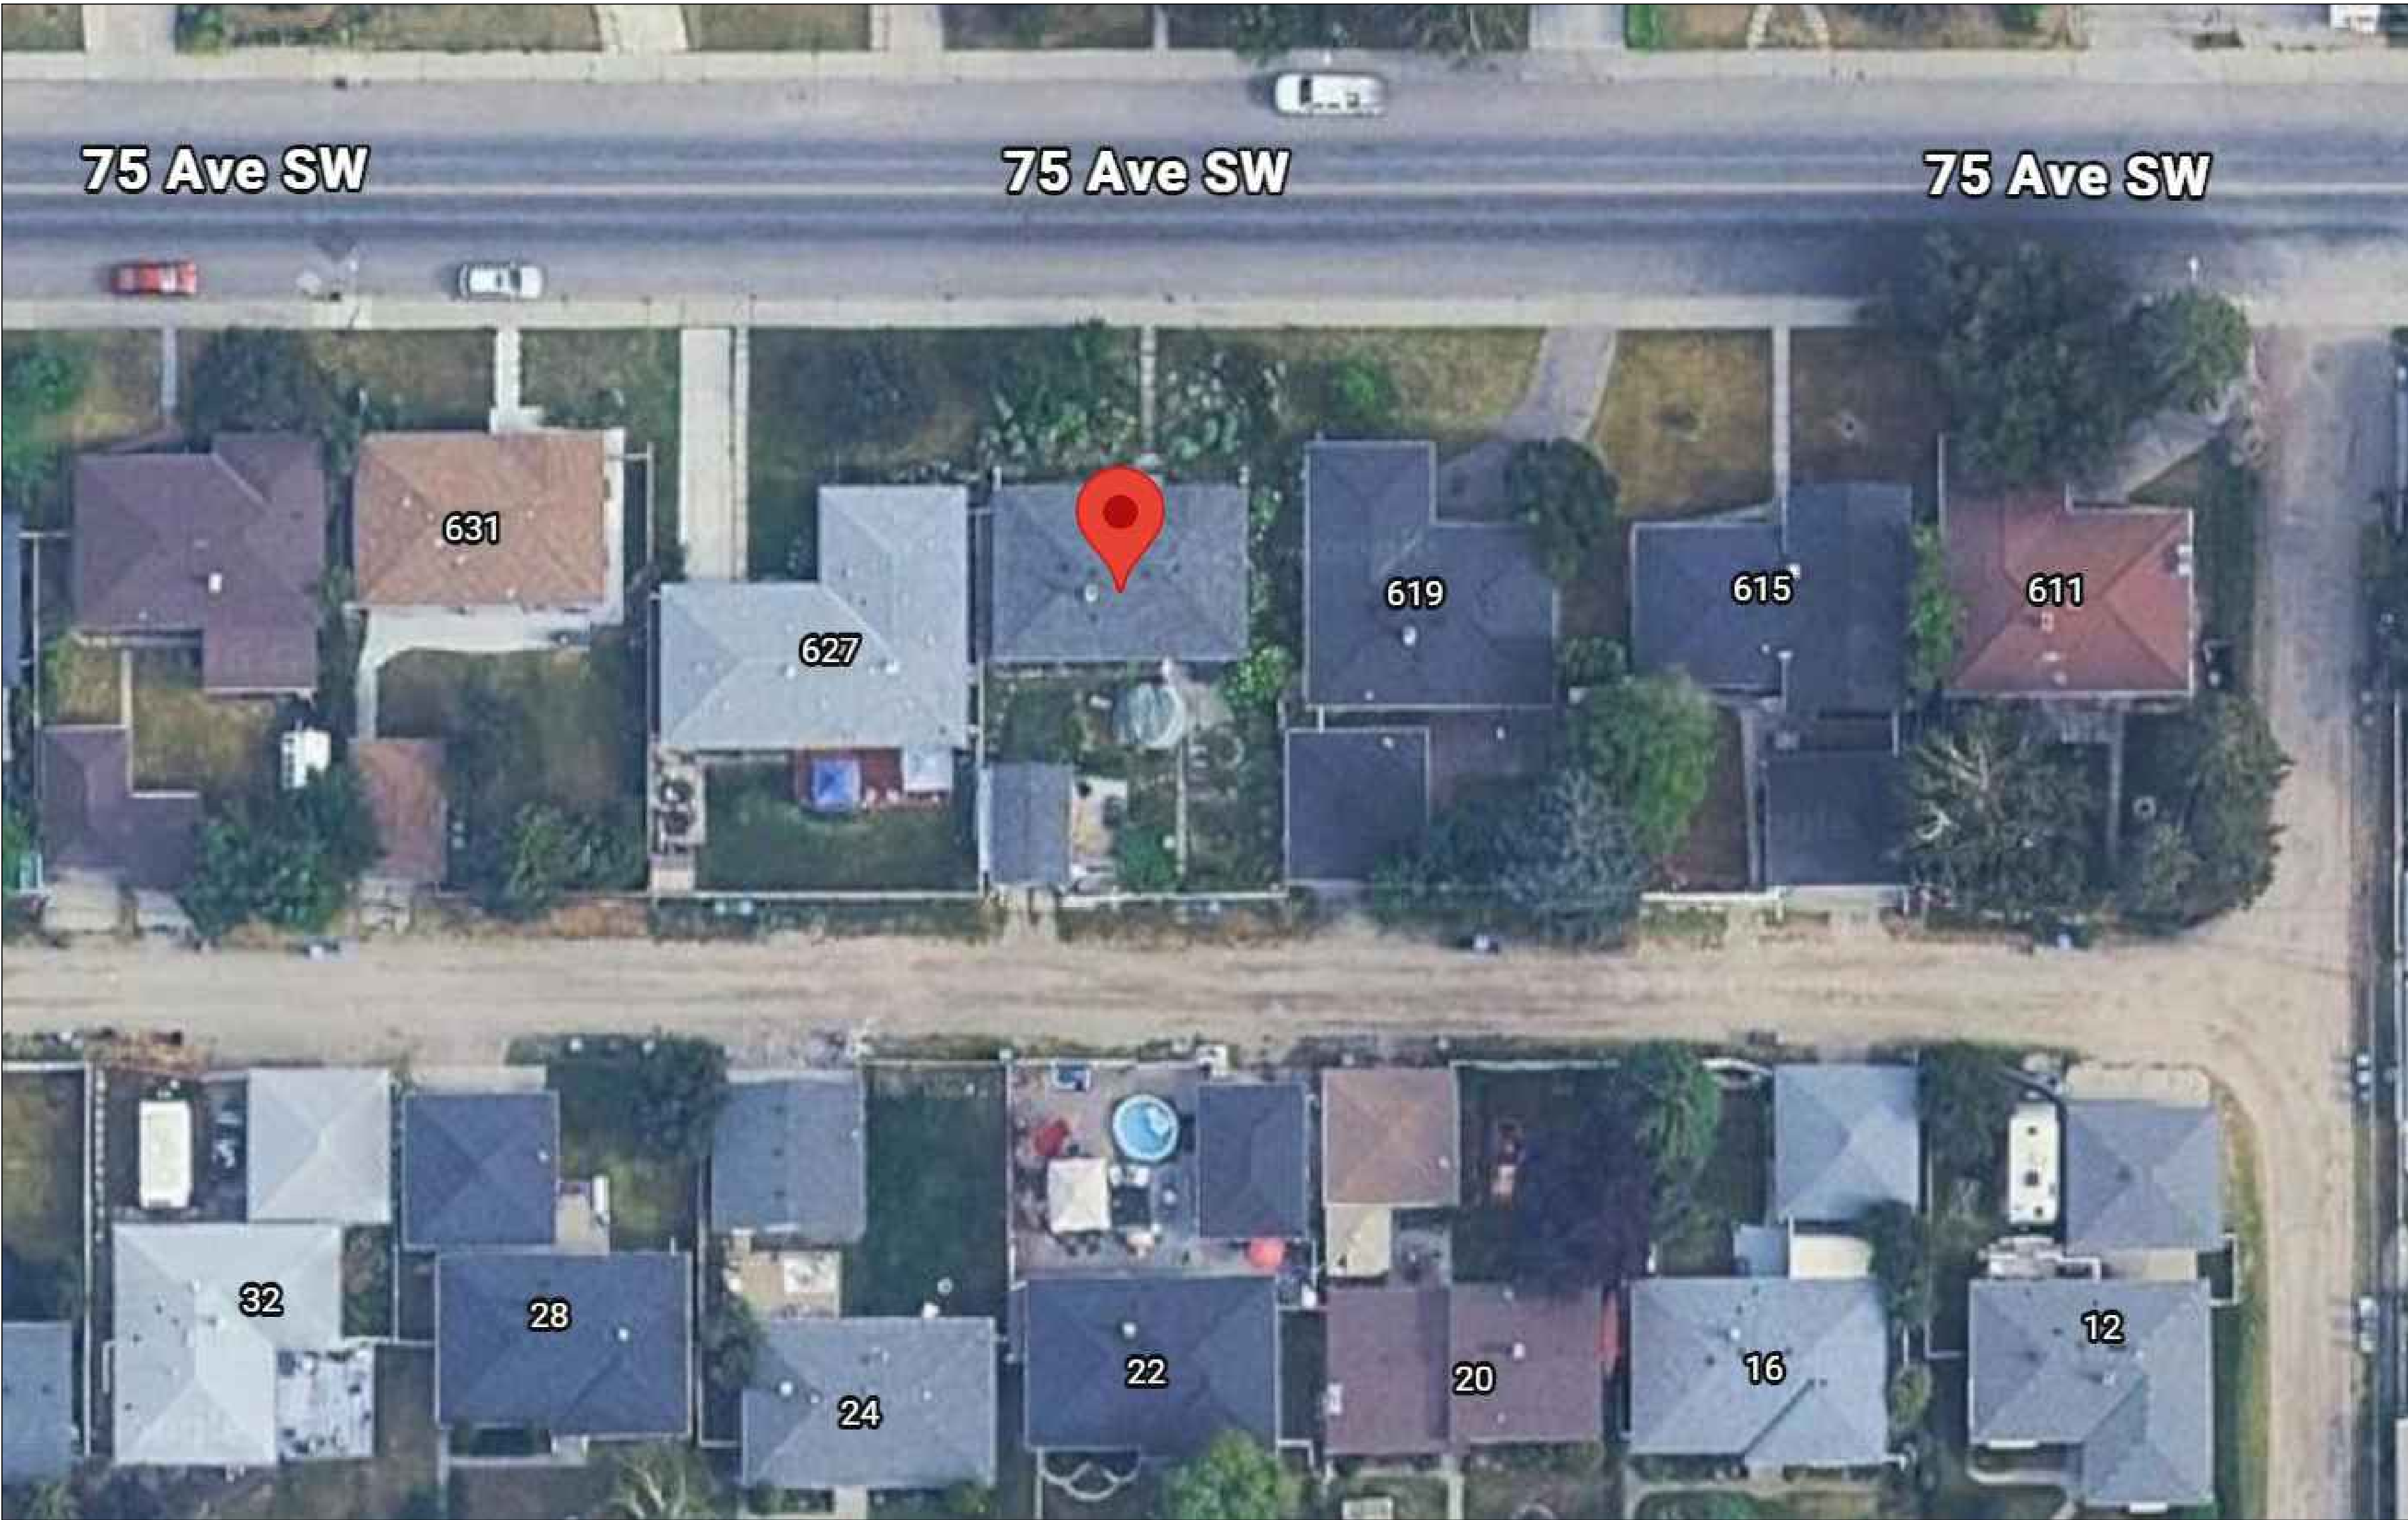


THIS DRAWING AND DESIGN IS THE EXCLUSIVE PROPERTY OF Tre Design AND MAY NOT BE USED OR REPRODUCED WITHOUT PRIOR WRITTEN CONSENT. IT IS THE RESPONSIBILITY OF THE CONTRACTOR TO VERIFY ALL EXISTING DIMENSIONS AND CONDITIONS. THE CONTRACTOR MUST NOTIFY Tre Design OF ANY DISCREPANCIES PRIOR TO COMMENCING RELATED WORK.

REVISIONS	
No.	Description
1	
Date	

PROJECT		
623 75 AVE SW GARAGE SUITE		
PROJECT NO.		
DFTR.	DSGN.	CHK.
CP	DD	DD


TITLE	
COVER PAGE	
DATE	10/07/2026
SCALE	NTS
DWG NO.	D1

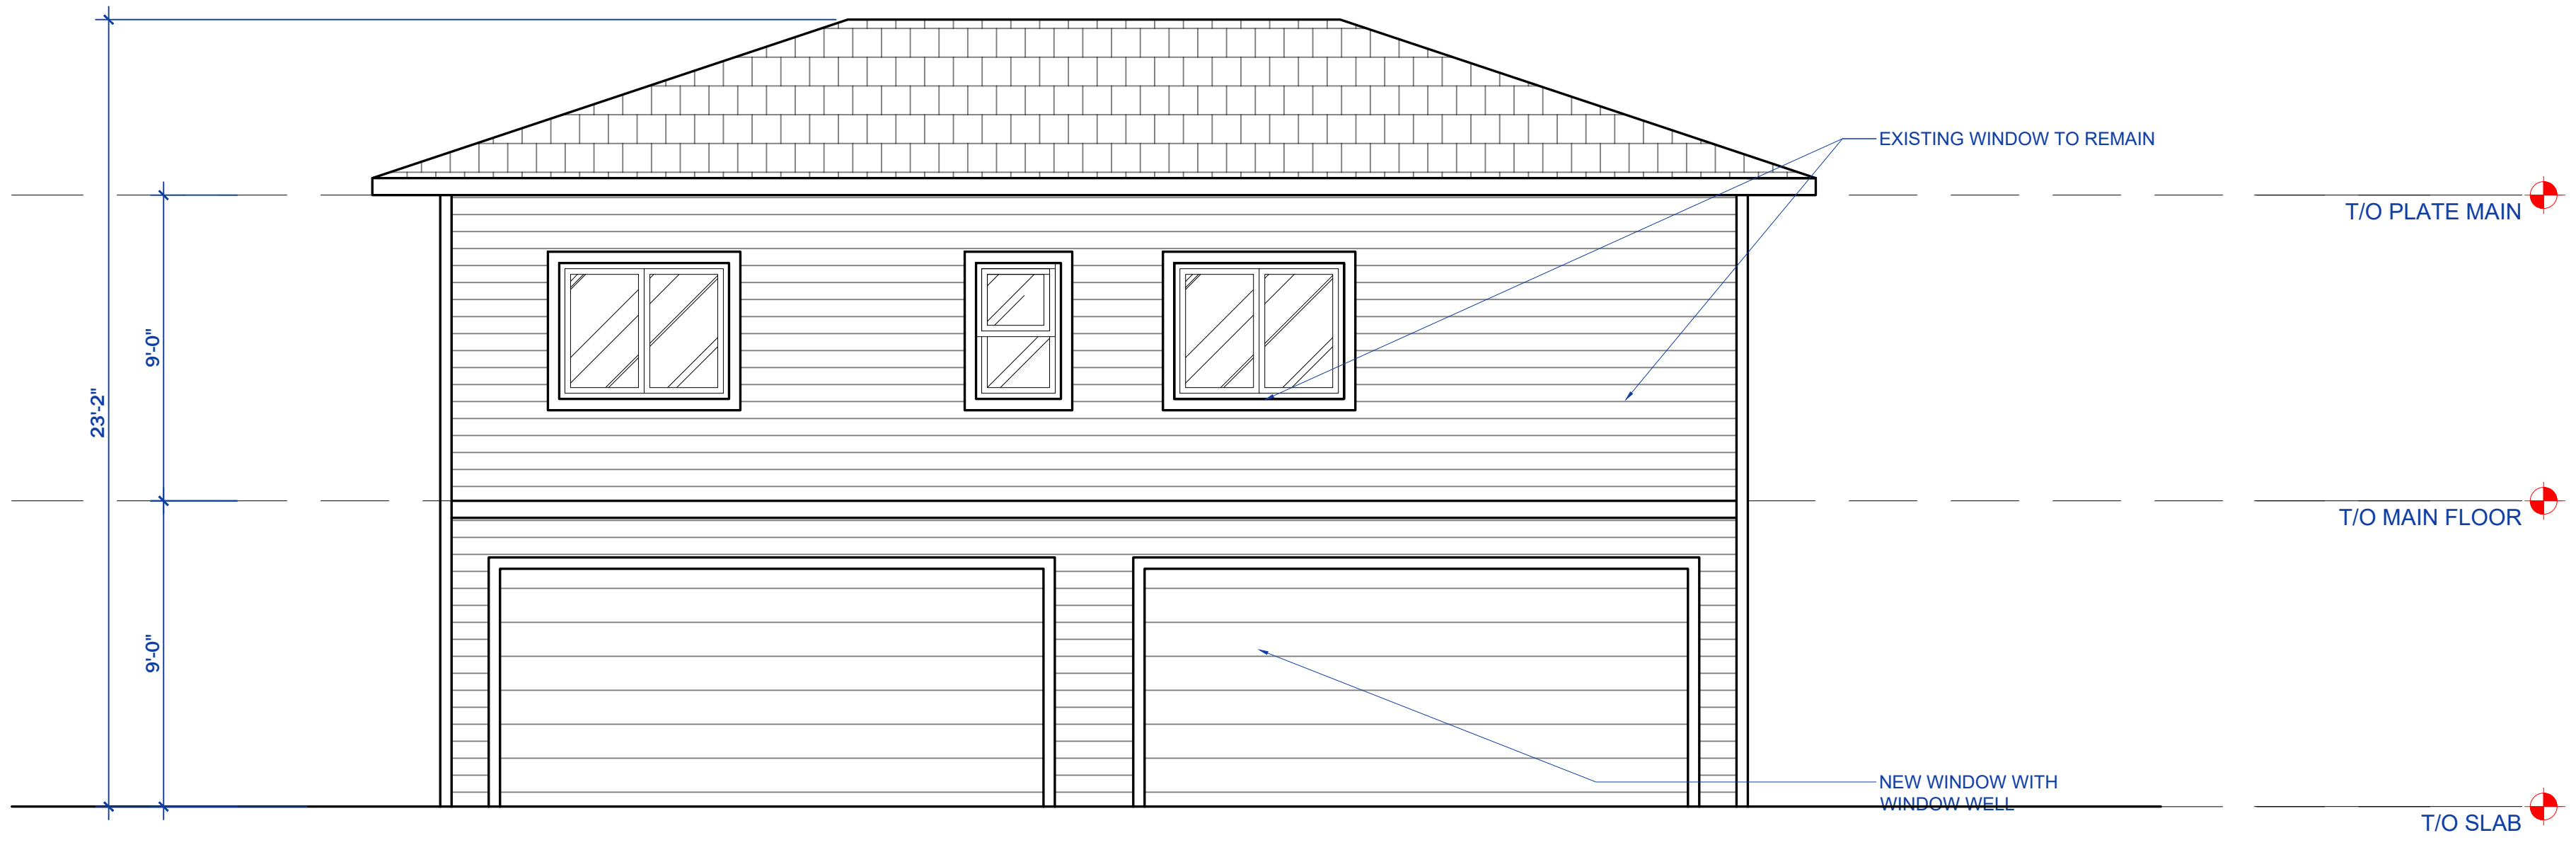

1
D5

GARAGE SUITE
SOUTH (REAR) ELEVATION

SCALE: 1/4"=1' -0"

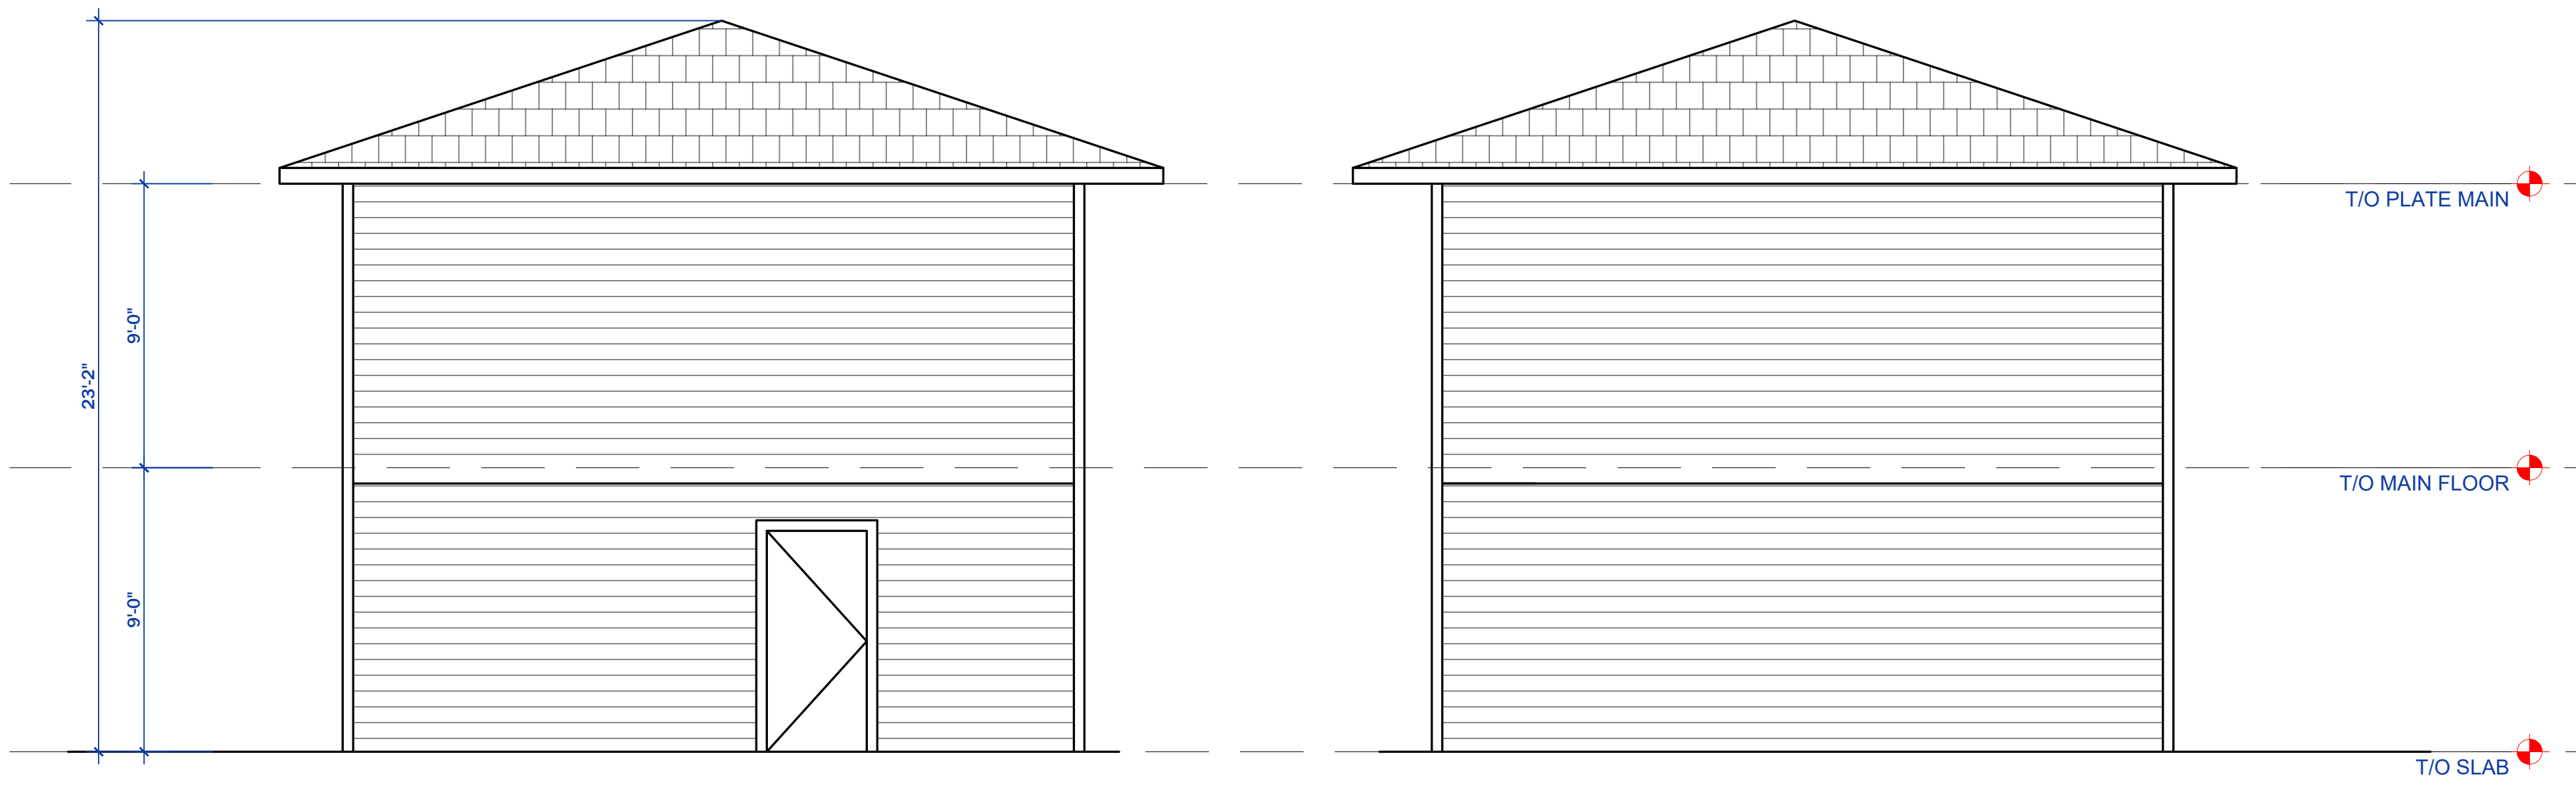

2
D5

GARAGE SUITE
EAST (LEFT) ELEVATION

SCALE: 1/4"=1' -0"

3
D5

GARAGE SUITE
EAST (LEFT) ELEVATION

SCALE: 1/4"=1' -0"

THIS DRAWING AND DESIGN IS THE EXCLUSIVE PROPERTY OF Tre Design AND MAY NOT BE USED OR REPRODUCED WITHOUT PRIOR WRITTEN CONSENT. IT IS THE RESPONSIBILITY OF THE CONTRACTOR TO VERIFY ALL EXISTING DIMENSIONS AND CONDITIONS. THE CONTRACTOR MUST NOTIFY Tre Design OF ANY DISCREPANCIES PRIOR TO COMMENCING RELATED WORK.

REVISIONS	
No.	Description
1	ISSUED FOR DP

Date

PROJECT

623 75 AVE SW

PROJECT NO.		
DFTR.	DSGN.	CHK.
CP	DD	DD

TITLE

GARAGE SUITE
ELEVATIONS

DATE


10/07/2026

SCALE

1/4"=1'-0"

DWG NO.

D5

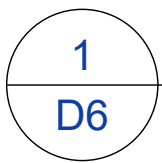

SCALE: 1/4"=1' -0"

T/O SLAB

No.	Description
-----	-------------

1

Date _____

PROJECT

PROJECT NO.

DFTR.

DSGN.

CHK.

DD


TITLE

DATE _____

SCALE

DWG NO.

D6

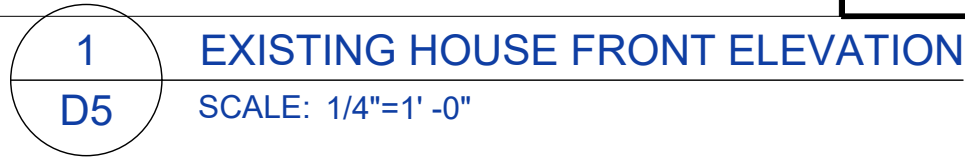

THIS DRAWING AND DESIGN IS THE EXCLUSIVE PROPERTY OF Tre Design AND MAY NOT BE USED OR REPRODUCED WITHOUT PRIOR WRITTEN CONSENT. IT IS THE RESPONSIBILITY OF THE CONTRACTOR TO VERIFY ALL EXISTING DIMENSIONS AND CONDITIONS. THE CONTRACTOR MUST NOTIFY Tre Design OF ANY DISCREPANCIES PRIOR TO COMMENCING RELATED WORK.

No.	Description
-----	-------------

ate

PROJECT

623 75 AVE SW

PROJECT NO.

FTR.	DSGN.	CHK.
CP	DD	DD

TITLE

EXISTING HOUSE ELEVATIONS

10/07/2026

SCALE

$1/4"=1'-0"$

WG NO.

D7

