



Address:
3719, 76
Ave SE,
Calgary,
Alberta
T2C 3K7

Railyard
Entrance:
76TH AVE
S.E.
Latitude:
50.985
Longitude:
-113.980

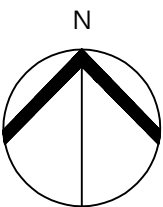

76TH AVE S.E.

BARLOW TRAIL S.E.

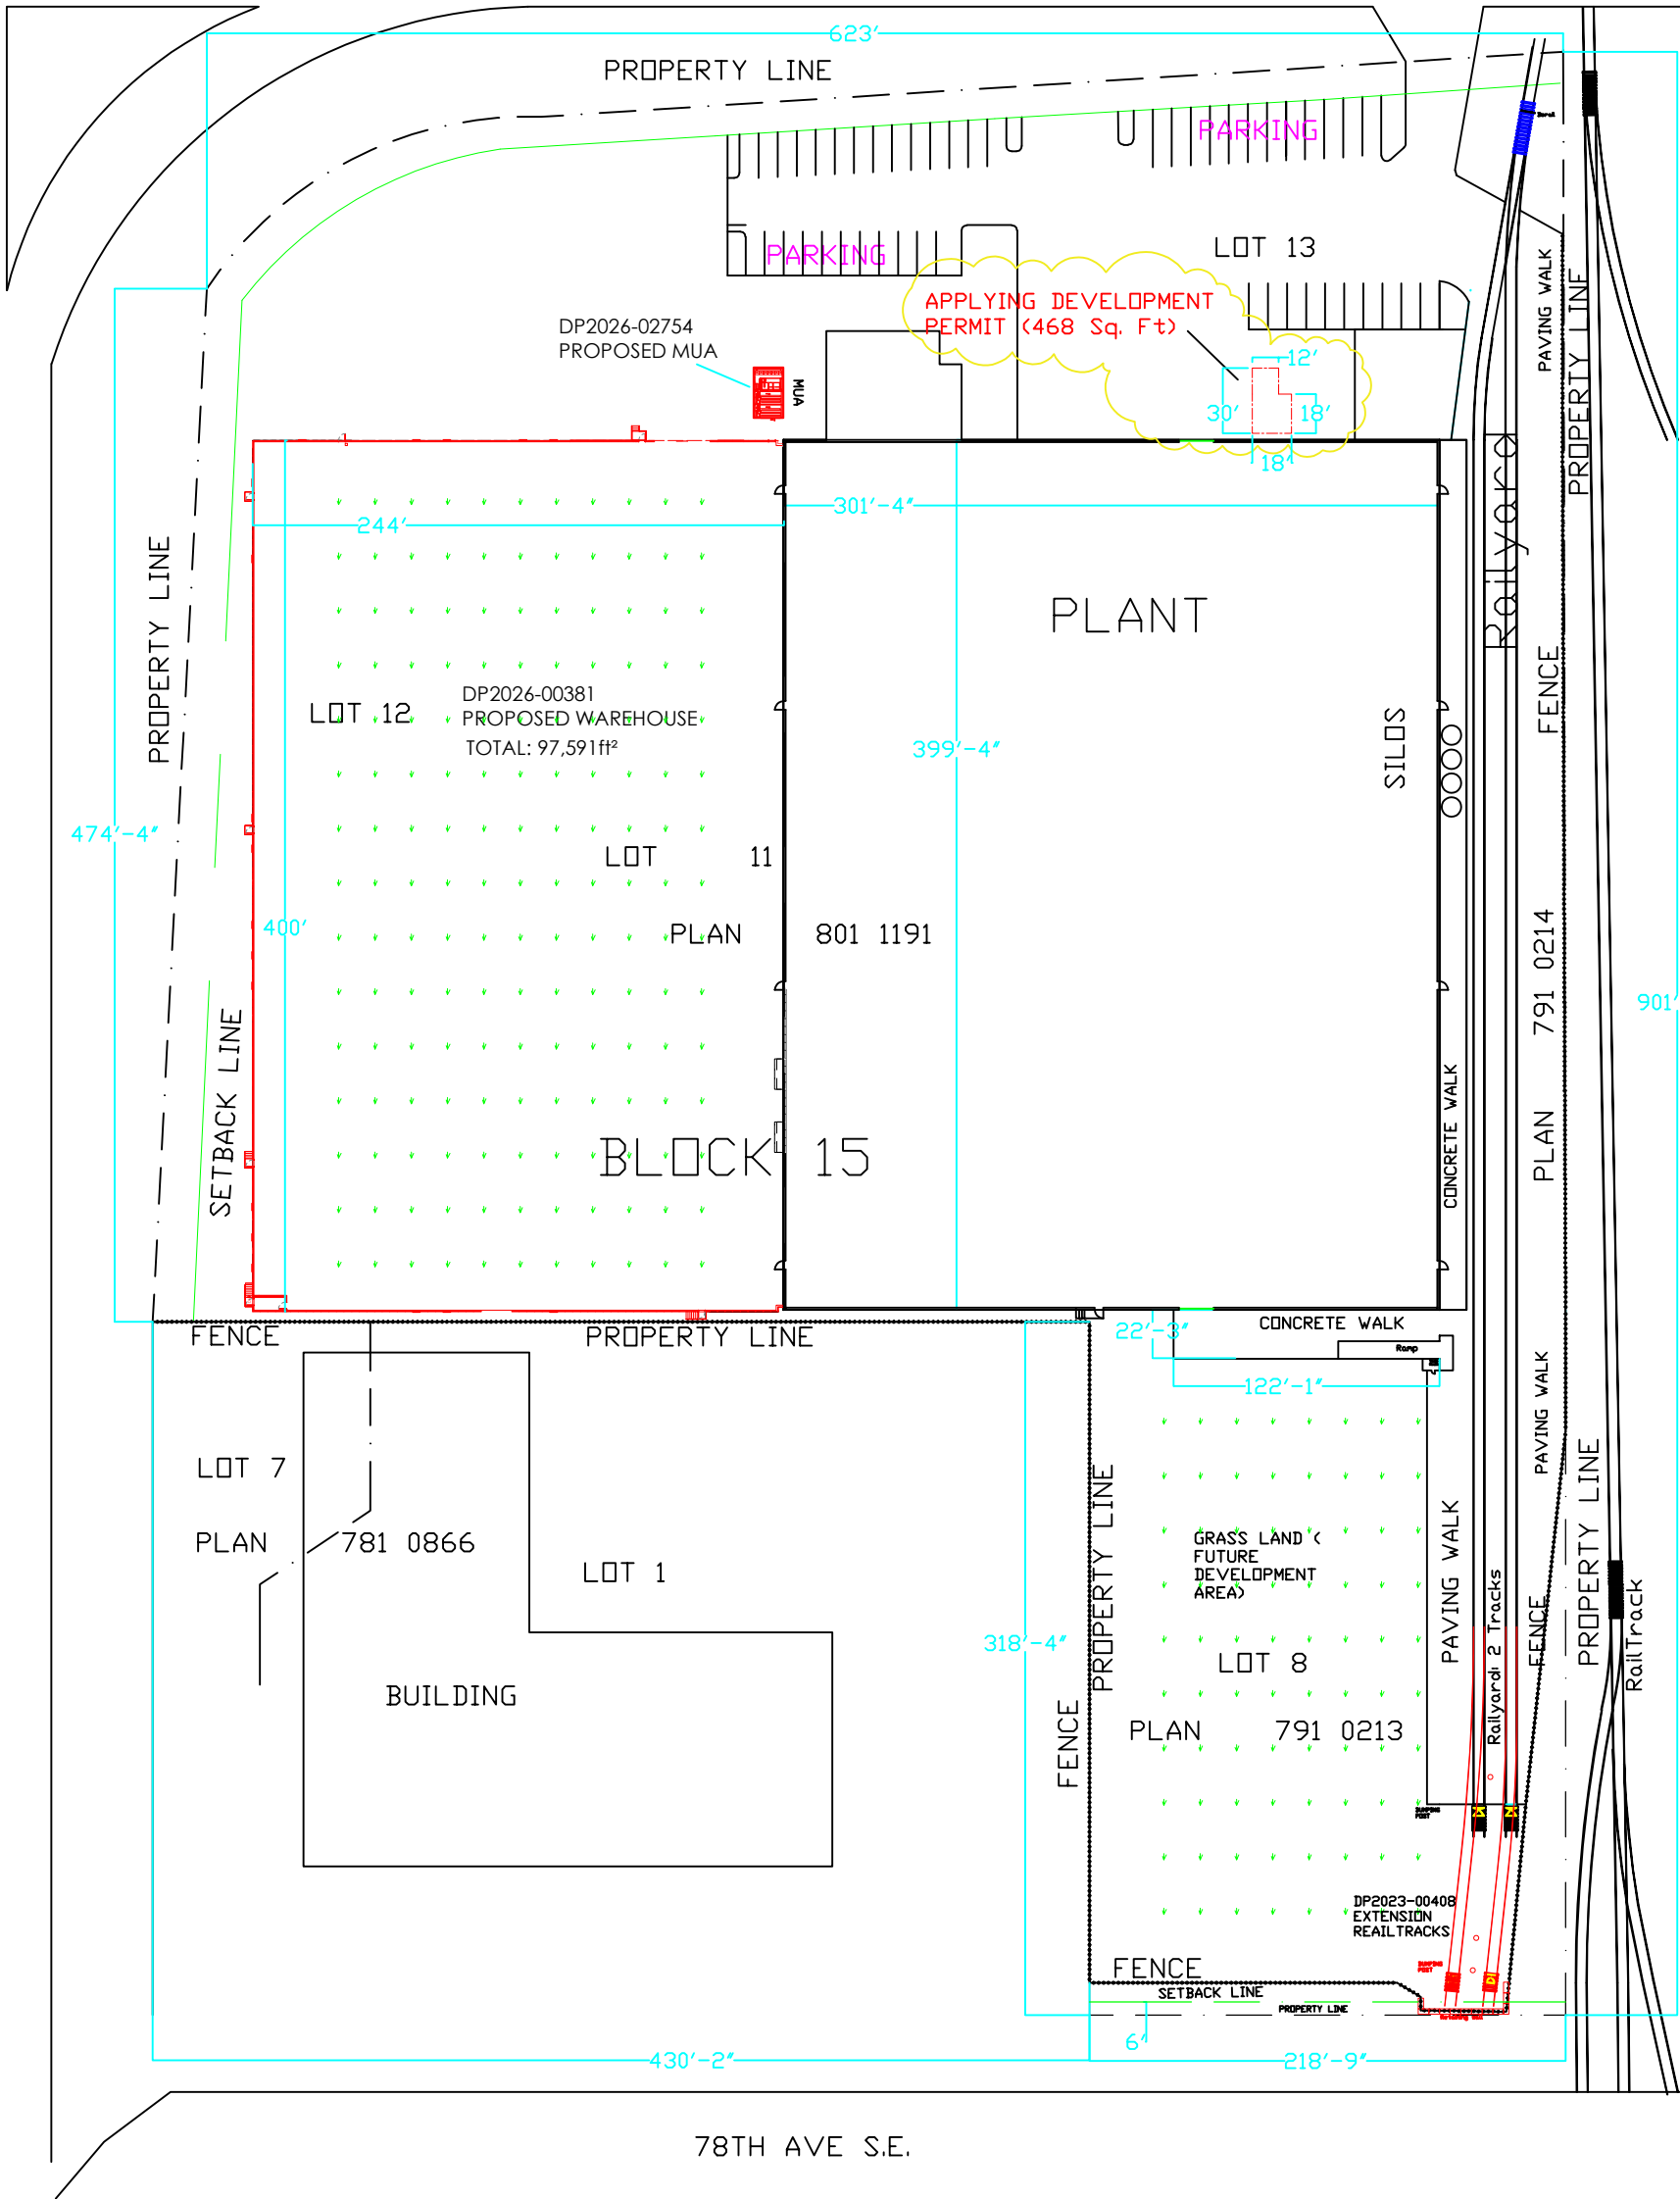

78TH AVE S.E.