




ACADIA
COMMUNITY ASSOCIATION
LICENSE OF OCCUPATION
(RECREATION COMPLEX)


SITE MAP

- Legend
- Existing LOC Boundary
 - Land Use Boundary w/ Code
 - Fence - DAS
 - Water Main & Service
 - Storm Pipe
 - Sanitary Pipe
 - TELUS Cable
 - SHAW Cable
 - ENMAX Cable
 - ATCO (Gas) Pipeline

DATE OF PHOTOGRAPHY: MAY 2018

President	Date
Manager Calgary Parks	Date
Manager Calgary Neighbourhoods	Date

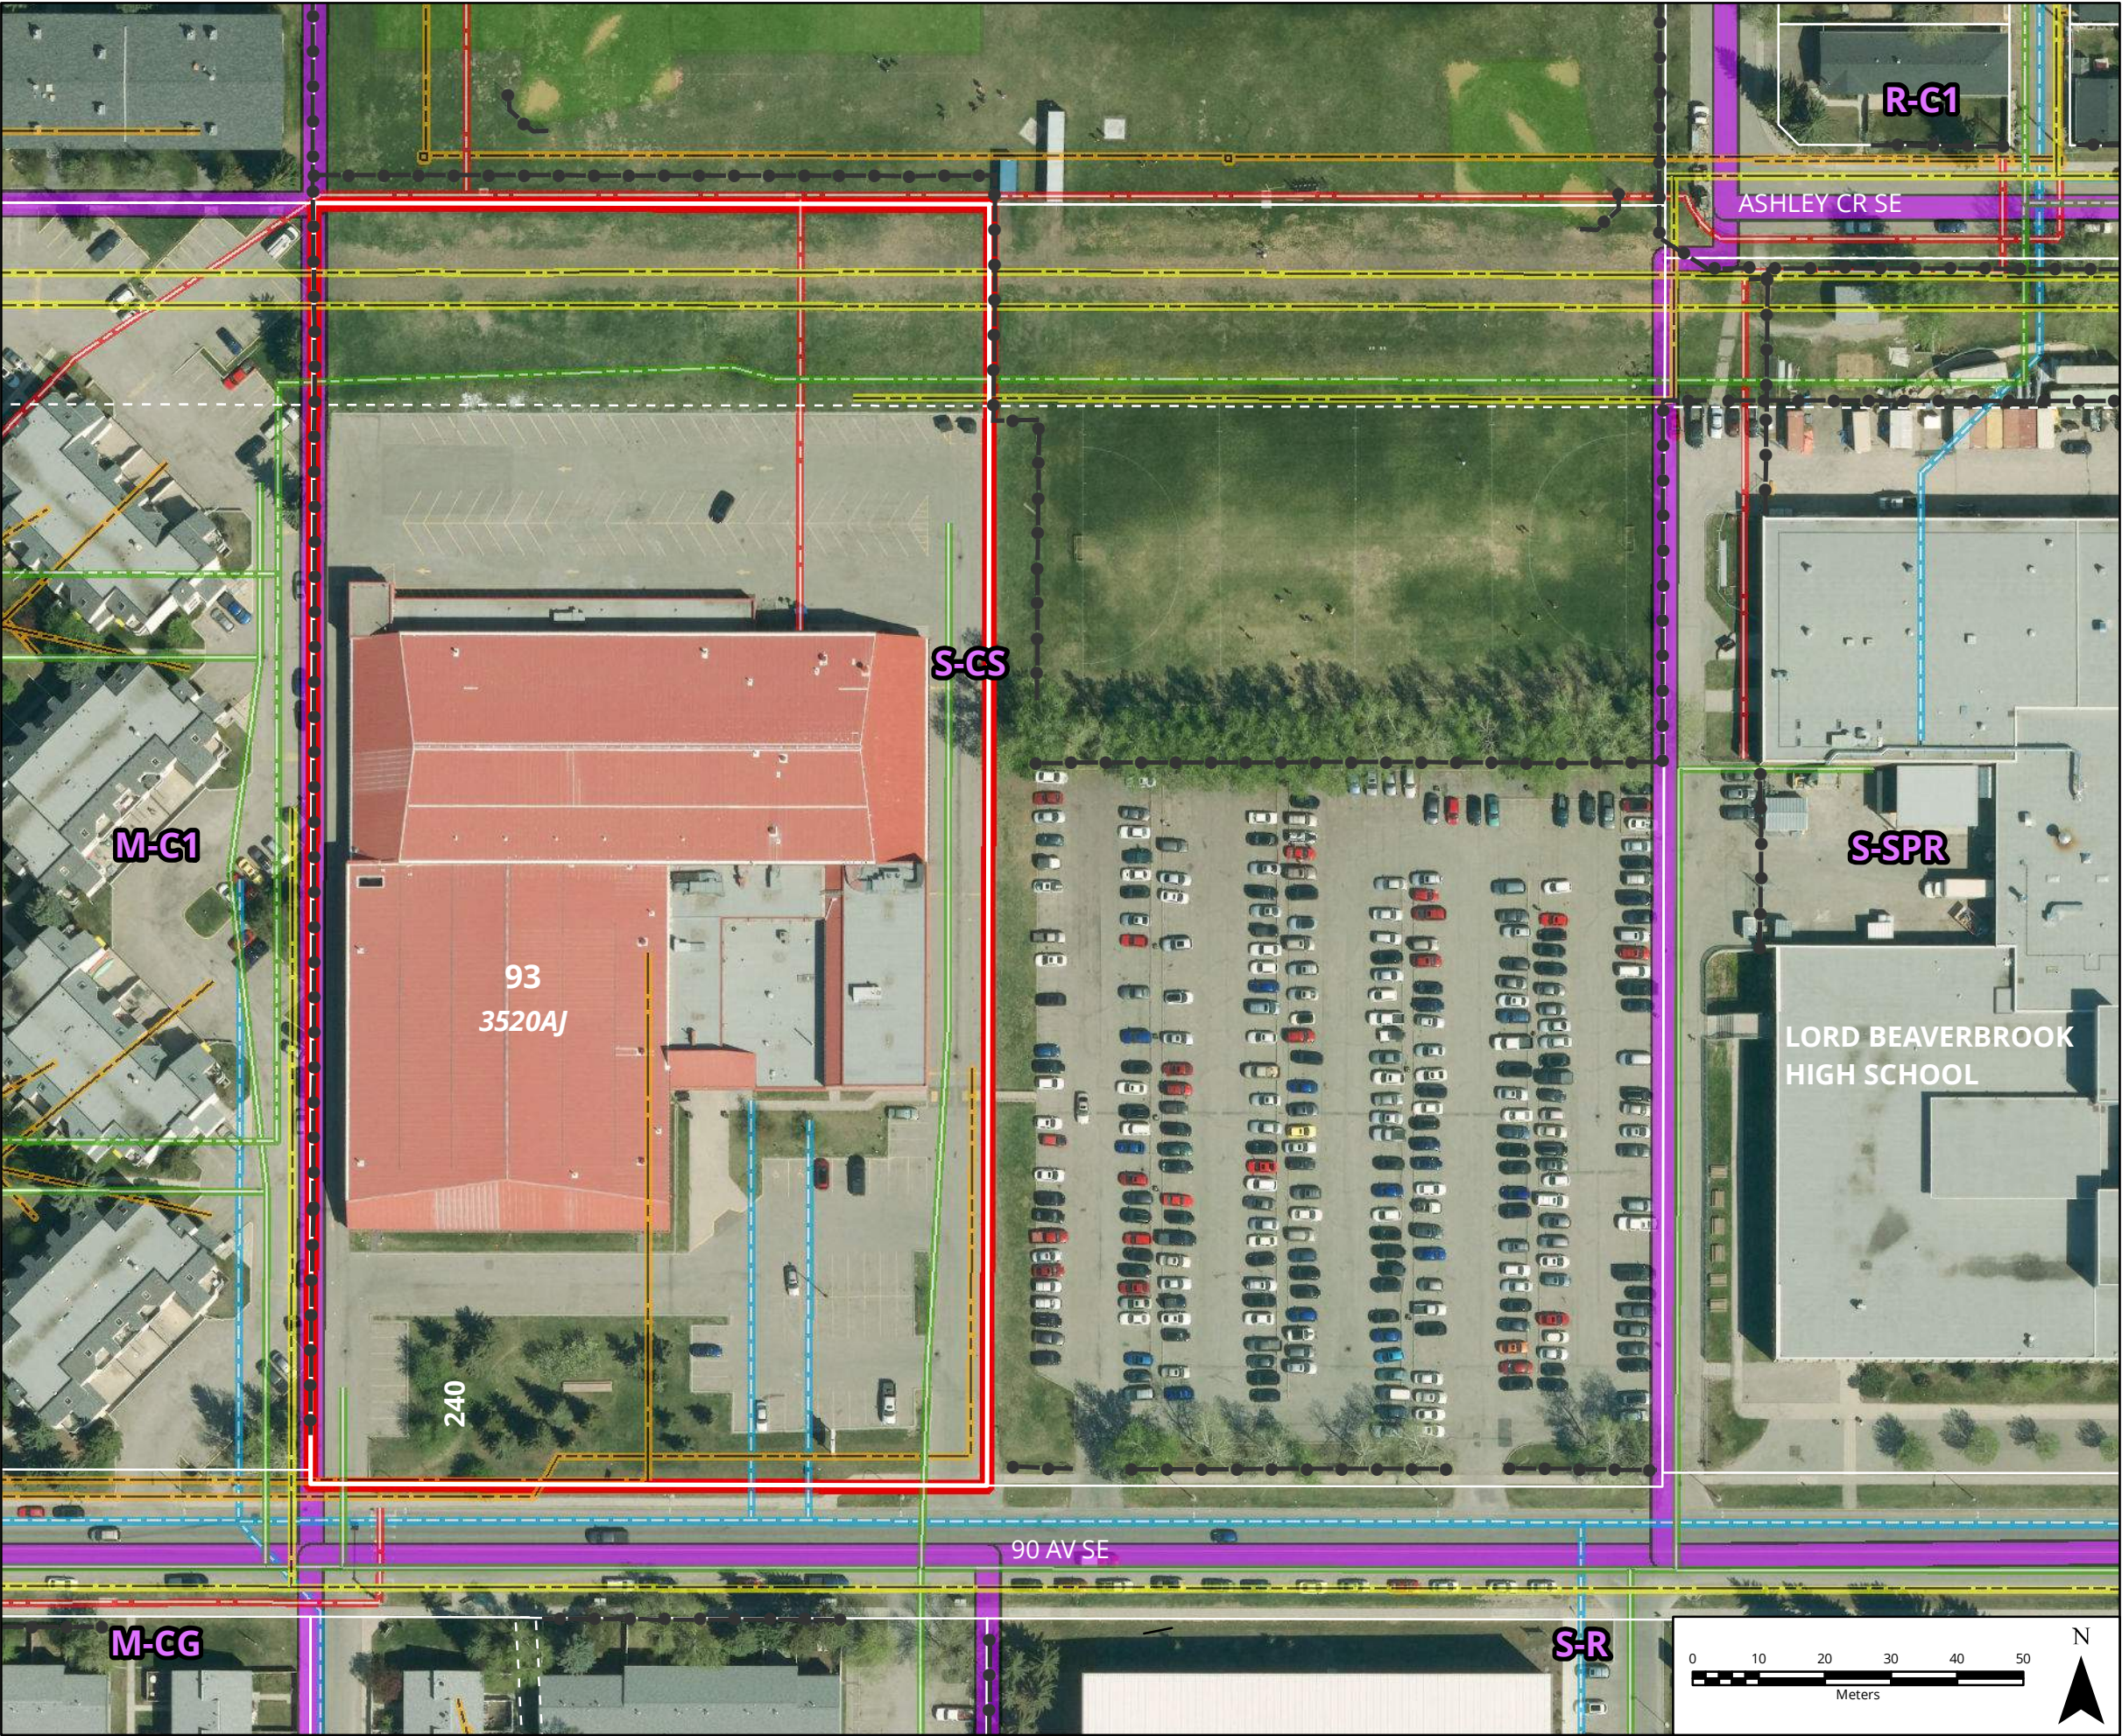

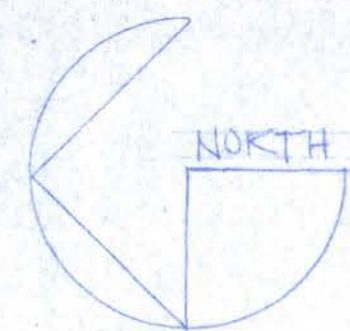

24x42 PARKING LOT

193.540

69.500

60.600

PROPERTY LINE

DRIVEWAY

CONCRETE CURB

7144

LOADING

STORAGE CONTAINERS
(P.S. FOR DETAILS)

NOTE: MUST ALLOW FOR
EASY PICKUP
BY VEHICLE

FUTURE AREA A.P. 10101

UTILITY RIGHT OF WAY

TO AVENUE SE

25.4CM WATER LINE

60CM STEEL SEWER

30CM GAS LINE

8008
FOR
RANGER WOODS

PLAYGROUND

DRIVEWAY

CITY OF CALGARY PLANNING DEPARTMENT
THESE ARE THE PLANS SUBMITTED FOR DEVELOPMENT
PERMIT NO. 34
ISSUED PURSUANT TO THE
ARCHITECTS ACT.
80/1941
30.10.80
flood

REVISED

80/1941

SITE PLAN
1:200

LEGAL DESCRIPTION
LOT 93
PLAN 3520 A.J

LANDSCAPE LEGEND



EXISTING



CONIFEROUS
WHITE OR BLUE SPRUCE
MIN. 5.0m HIGH



DECIDUOUS
NORTHWEST POPLAR
MIN. 5.0m CANOPY



LILAC



FLOWERING CRAB APPLE

AREAS

SITE AREA	19,762 m ²
45%	8,893 m ²
GROSS BLDG AREA	7,458 m ²
NET BLDG AREA	6,942 m ²
PARKING PROVIDED	77 SPACES



VOID

80/1941
APPROVED
DATE Oct 21/80
30.10.80
CITY OF CALGARY PLANNING DEPARTMENT
ENGINEERING DEPARTMENT
SANITATION DIVISION
CONTAINED BY
CITY OR PRIVATE

date

file 80-106

Acadia Recreation Complex
90th Avenue, S.E., Calgary, Alberta

RODGER WOODS ARCHITECTS LTD.
PERMIT NO. 34
ISSUED PURSUANT TO THE
ARCHITECTS ACT.



RODGER WOODS
ARCHITECTS LTD.
architecture planning

126A - 16th AVENUE N.E., CALGARY, ALBERTA T2E 1J5 277-7574