
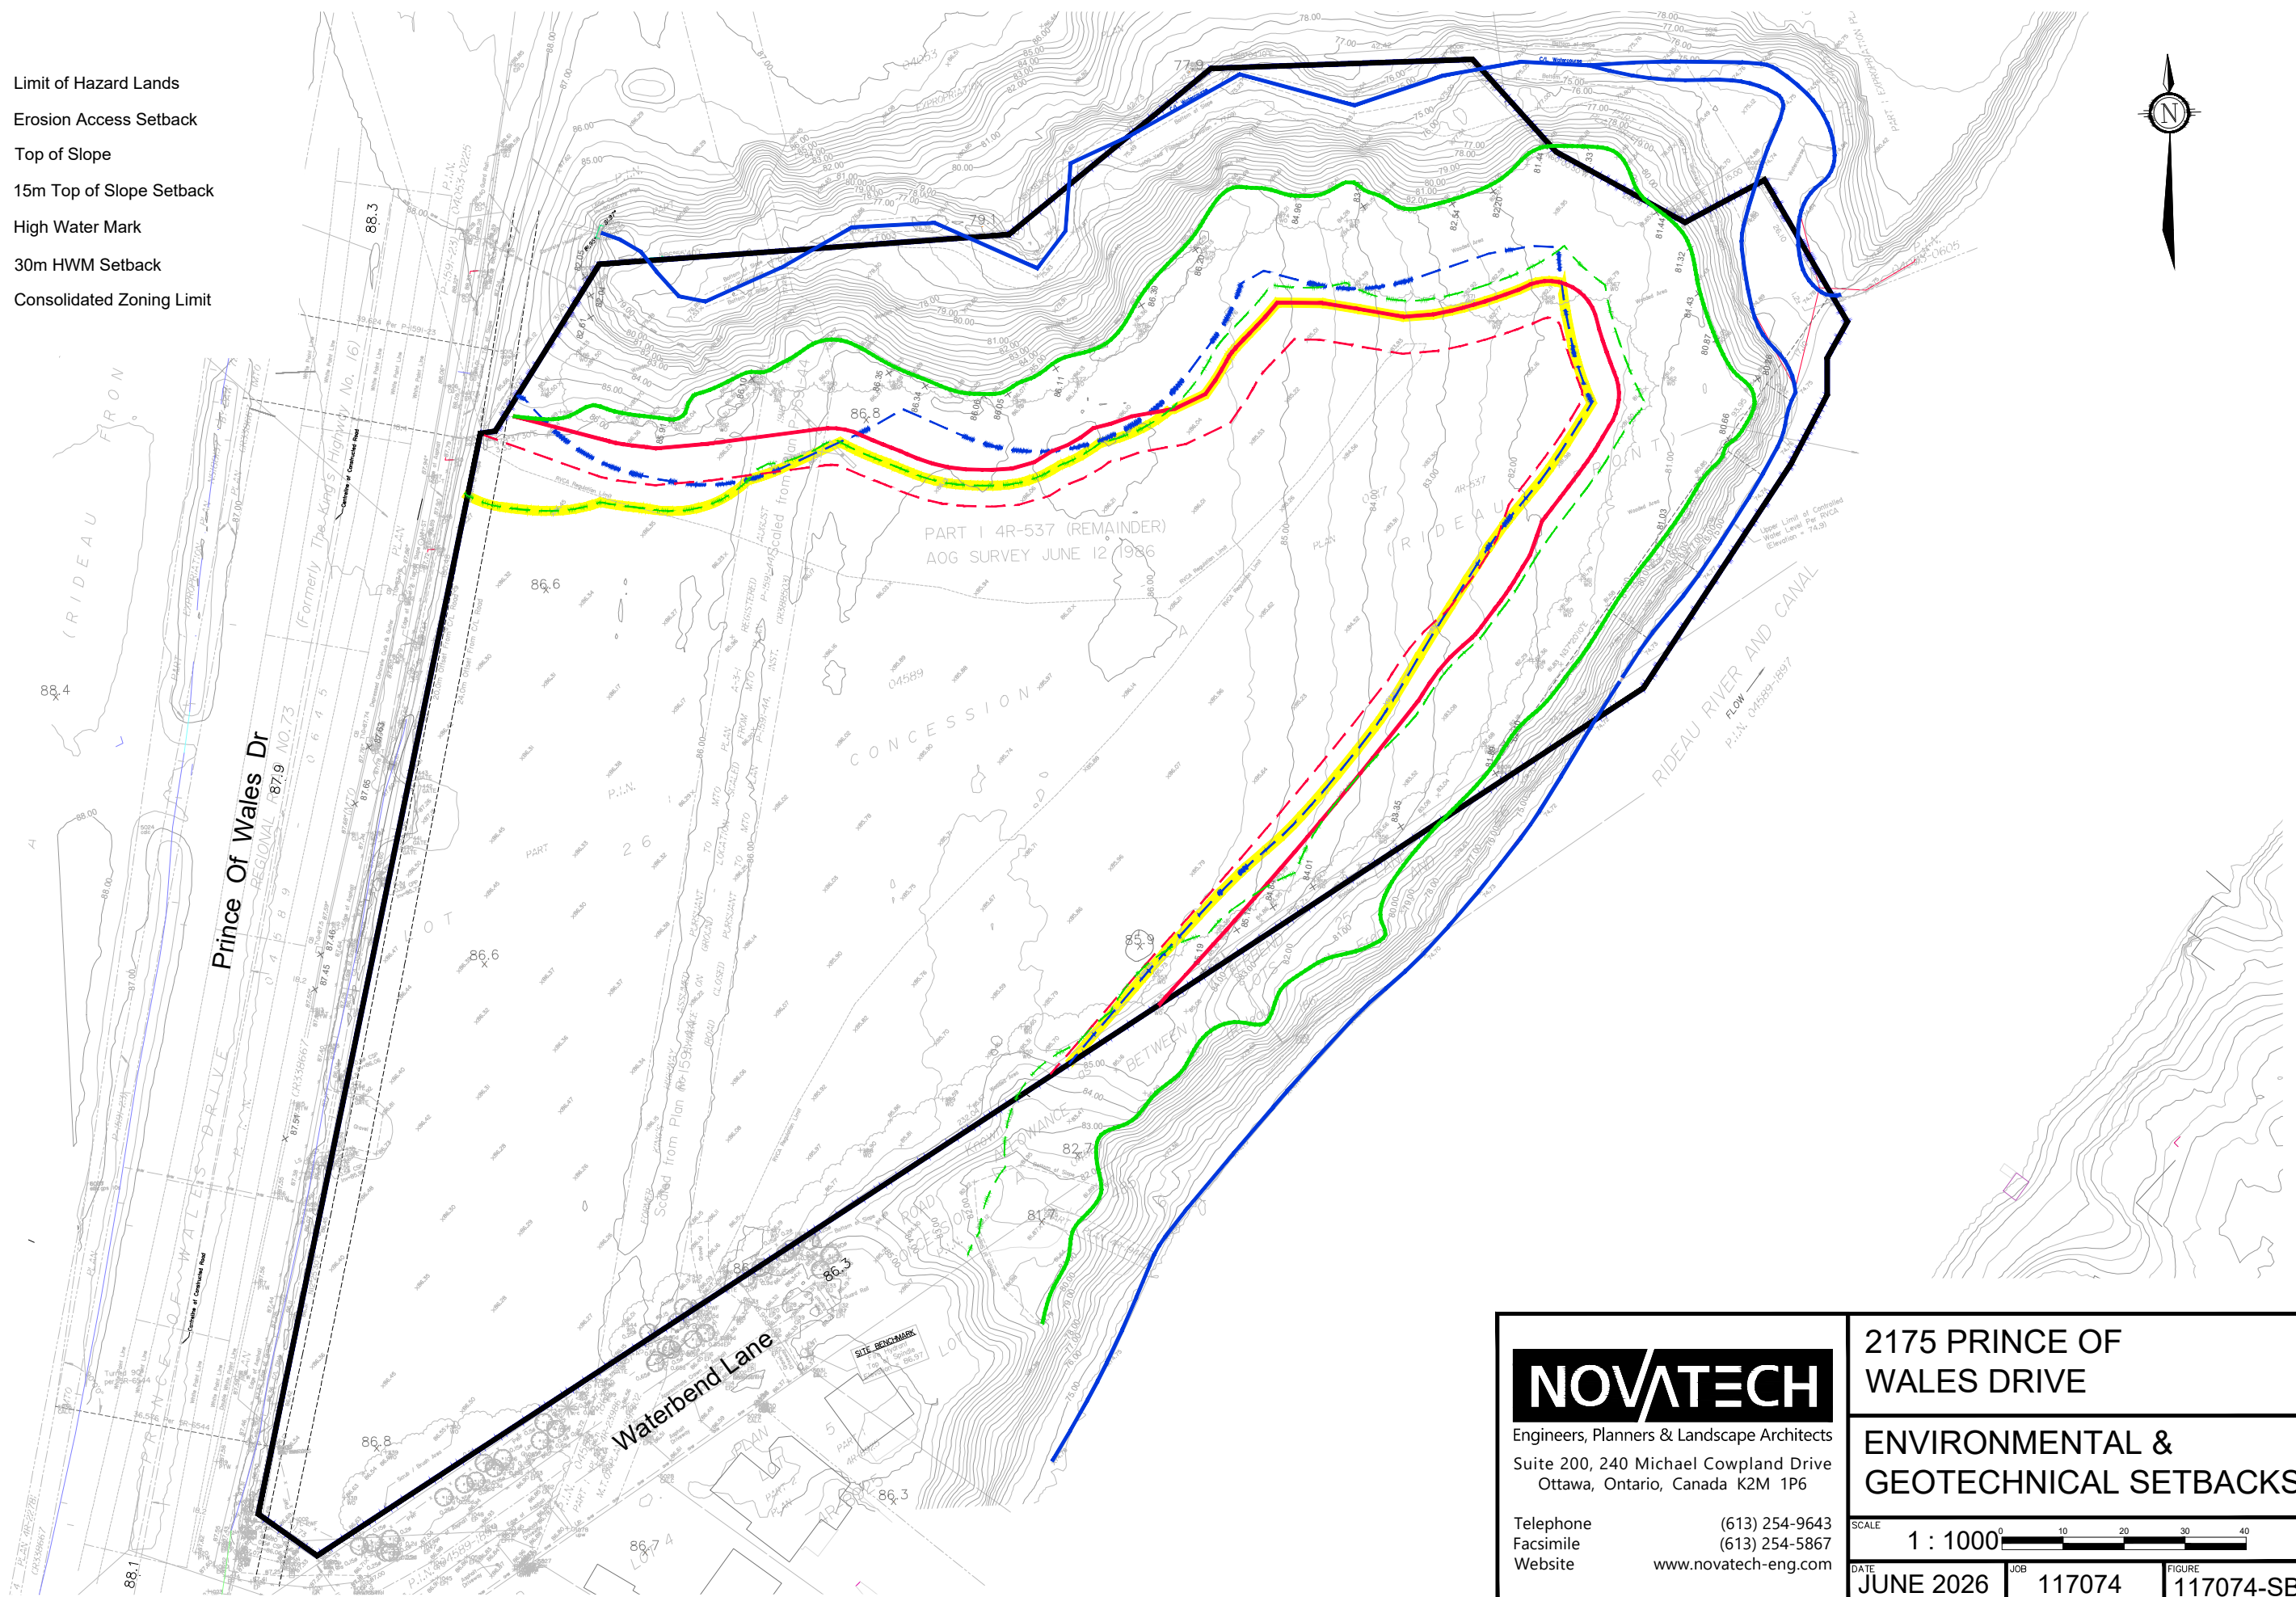


LEGEND

- Limit of Hazard Lands
- - - Erosion Access Setback
- Top of Slope
- - - 15m Top of Slope Setback
- High Water Mark
- - - 30m HWM Setback
- Consolidated Zoning Limit

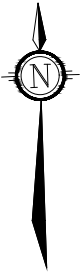

M:\2017\117074\CAD\Planning\Figures\117074-Figure-Setbacks.dwg, FIG, Jun 22, 2026 - 11:41am, wslloss

<p>Engineers, Planners & Landscape Architects Suite 200, 240 Michael Cowpland Drive Ottawa, Ontario, Canada K2M 1P6</p> <p>Telephone (613) 254-9643 Facsimile (613) 254-5867 Website www.novatech-eng.com</p>	<p>2175 PRINCE OF WALES DRIVE</p>	
	<p>ENVIRONMENTAL & GEOTECHNICAL SETBACKS</p>	
<p>SCALE 1 : 1000 </p>		
<p>DATE JUNE 2026</p>	<p>JOB 117074</p>	<p>FIGURE 117074-SB</p>

CUT11V17 DWG 270mmx432mm