
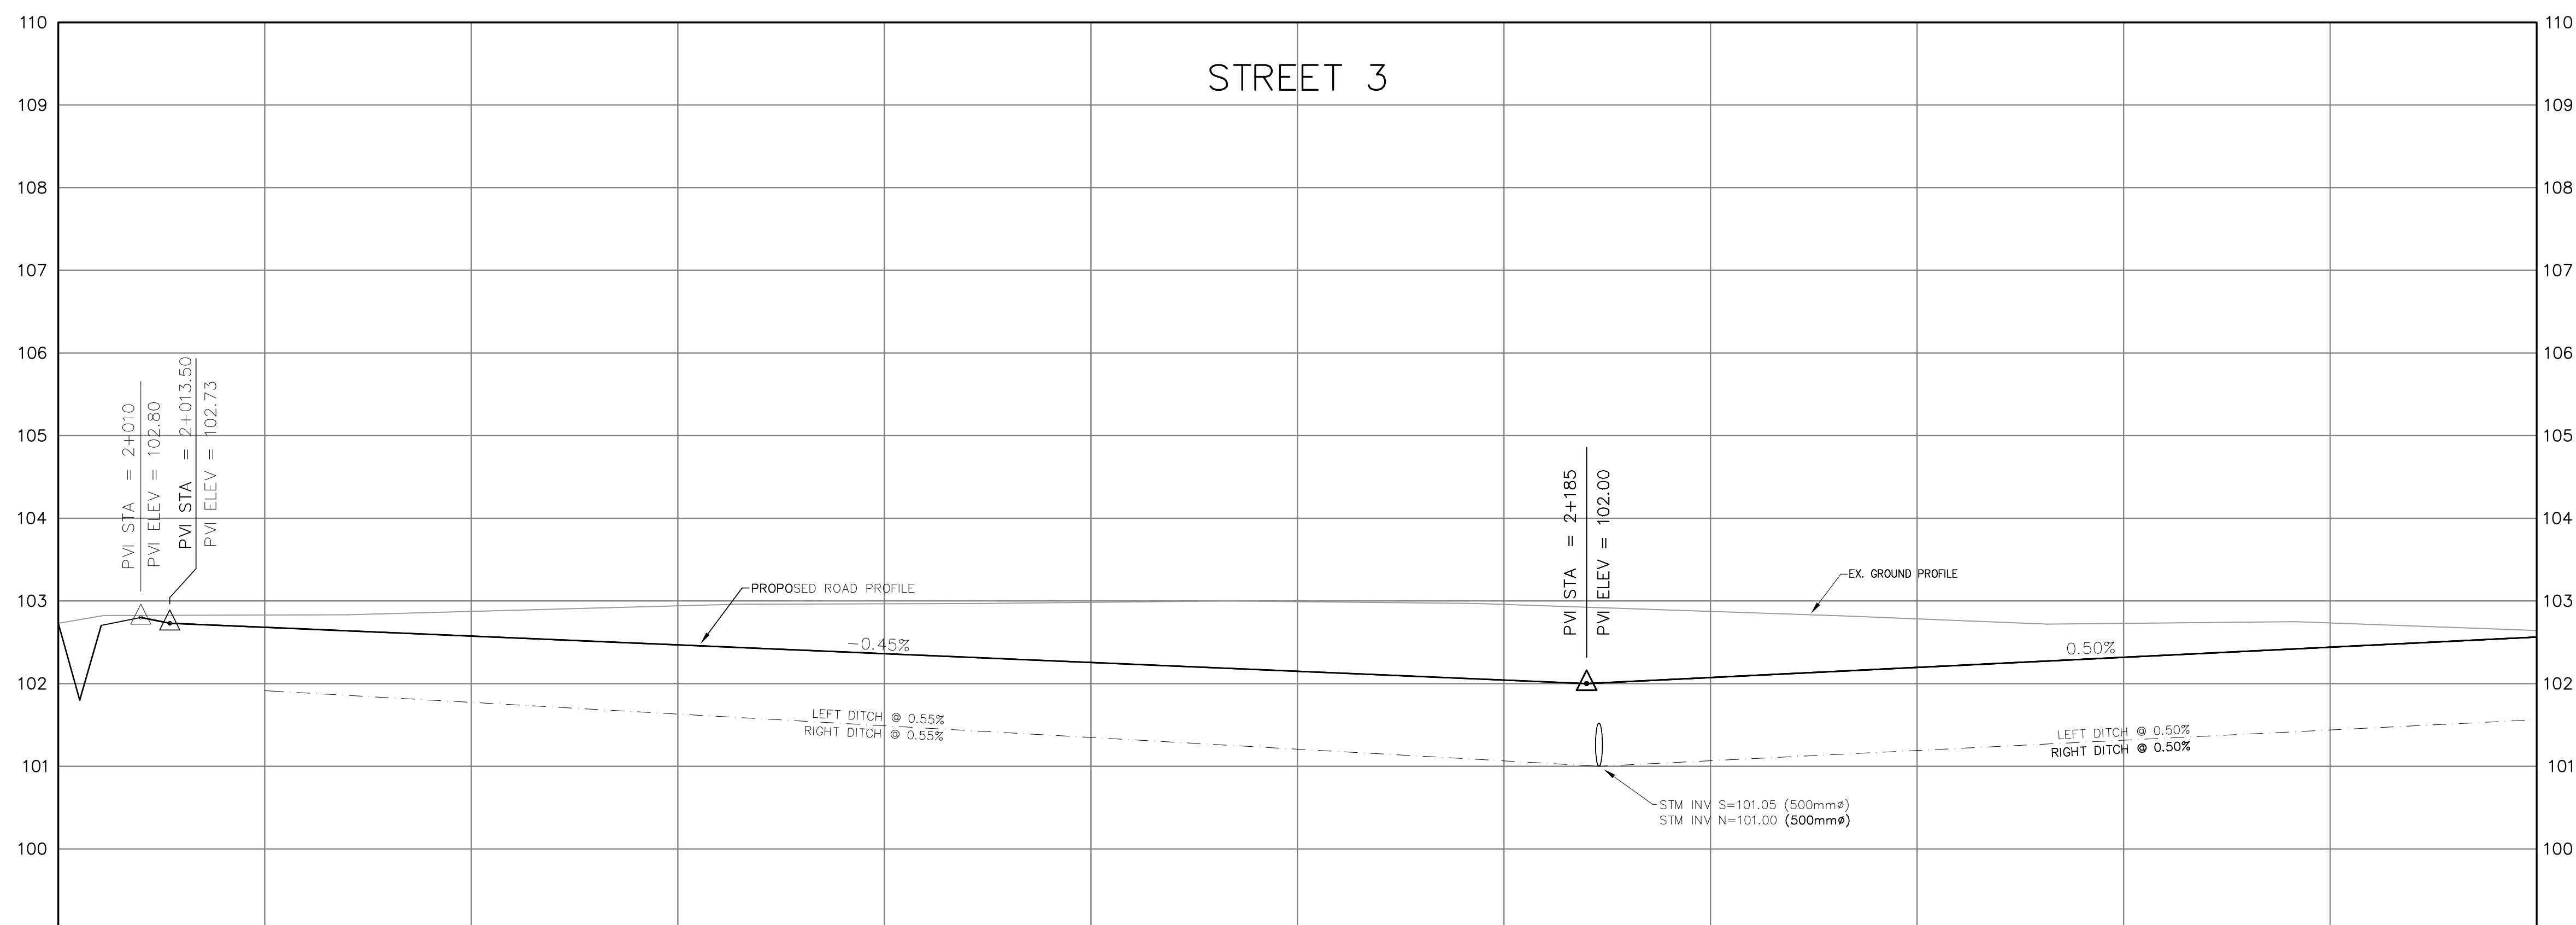


Responsibility / Copyright Reserved


The location of under/overground utilities and structures are not necessarily shown on the contract drawings, and/or where shown. The accuracy of the position of such utilities and structures is not guaranteed. The Contractor shall verify and be responsible to determine the exact location of all such utilities and structures and assumes all liability for any damage to them.

The Copyrights to all designs and drawings are the property of ARK Engineering and Development. Reproduction or use for any purpose other than that authorized by ARK Engineering and Development is forbidden.

Legend

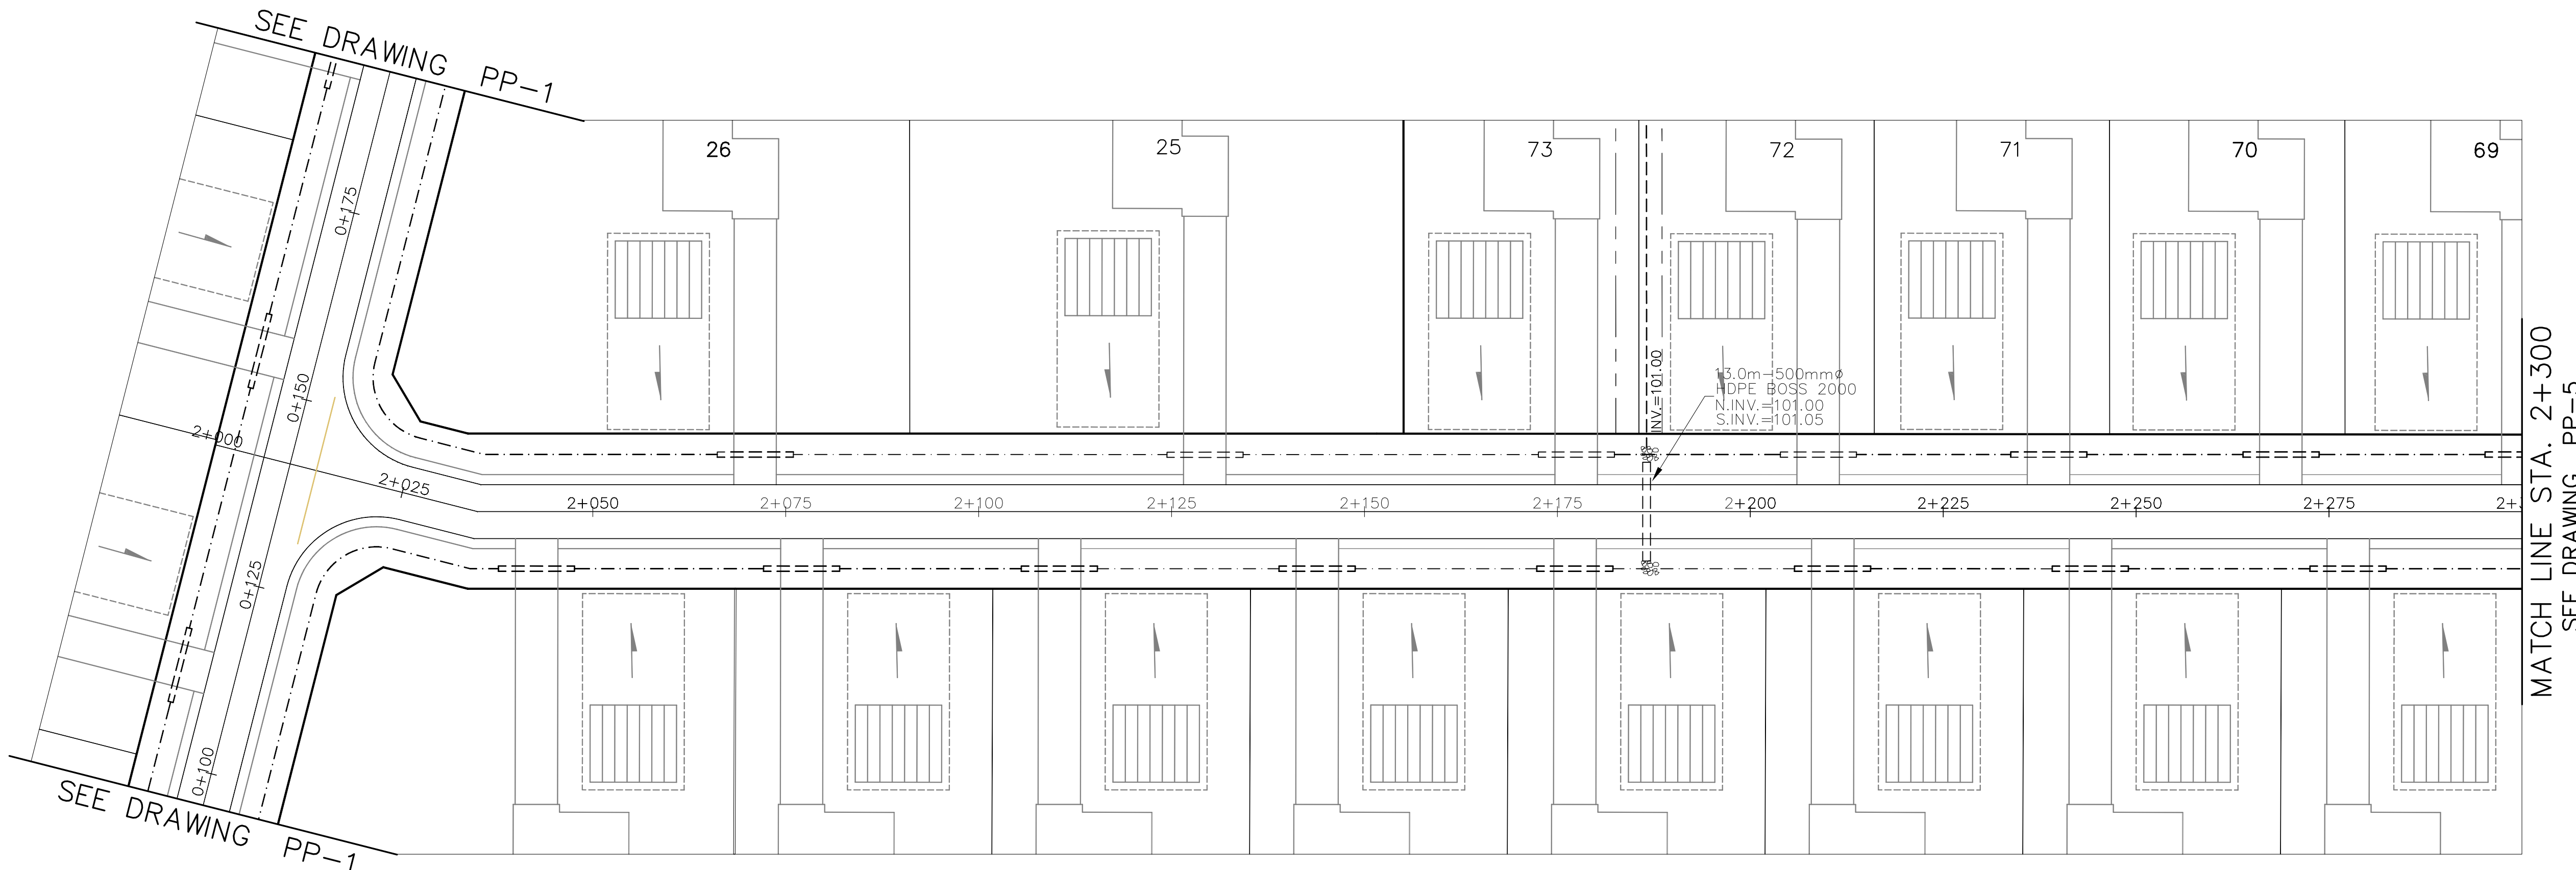


Key Plan

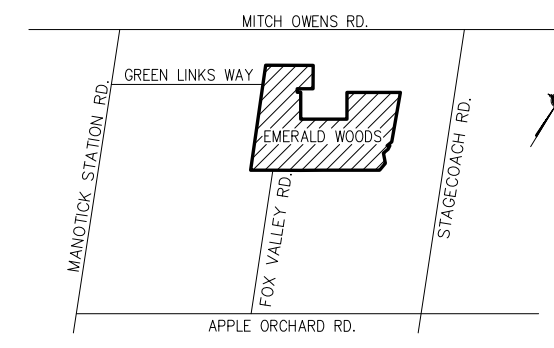

Revision

0.	SUBMITTED FOR APPROVAL	JAN 21/22

Seal

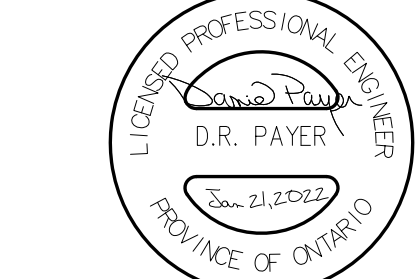


Client / Project

9287043 CANADA CORPORATION
EMERALD SUBDIVISION

Drawing Name

STREET #3
STA 2+000 TO STA 2+300

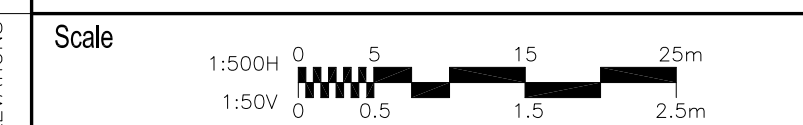

Revision	Sheet	Drawing No.
REV-0	10 of 15	PP-4

STATIONS	RIGHT DITCH ELEVATIONS	ROAD CENTERLINE EXISTING ELEVATIONS	LEFT DITCH ELEVATIONS
2+000			
2+025	101.90	102.57 102.87	101.90
2+050	101.77	102.47 102.94	101.77
2+075	101.63	102.36 102.97	101.63
2+100	101.49	102.26 102.98	101.49
2+125	101.35	102.15 102.99	101.35
2+150	101.21	102.04 102.96	101.21
2+175	101.07	102.07 102.87	101.07
2+185	101.00	102.00 102.86	101.00
2+200	101.07	102.20 102.78	101.07
2+225	101.19	102.32 102.73	101.19
2+250	101.32	102.44 102.73	101.32
2+275	101.43	102.56 102.64	101.43
2+300	101.56	102.51 102.61	101.56


Responsibility / Copyright Reserved

The location of under/overground utilities and structures are not necessarily shown on the contract drawings, and/or where shown. The accuracy of the position of such utilities and structures is not guaranteed. The Contractor shall verify and be responsible to determine the exact location of all such utilities and structures and assumes all liability for any damage to them.

The Copyrights to all designs and drawings are the property of ARK Engineering and Development. Reproduction or use for any purpose other than that authorized by ARK Engineering and Development is forbidden.

Legend


Key Plan

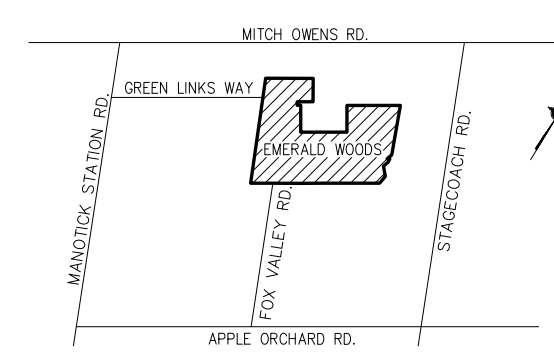

Revision

0. SUBMITTED FOR APPROVAL JAN 21/22

Seal

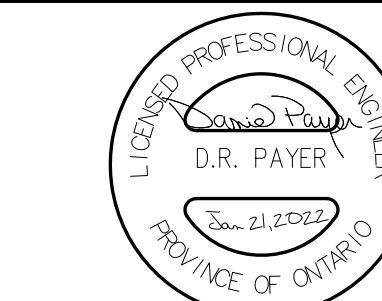

Client / Project


9287043 CANADA CORPORATION

EMERALD SUBDIVISION

Drawing Name



STREET #3
STA 2+300 TO STA 2+600

Scale

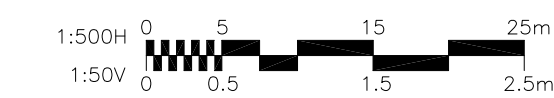

Revision

REV-0 Sheet 11 of 15 Drawing No. PP-5

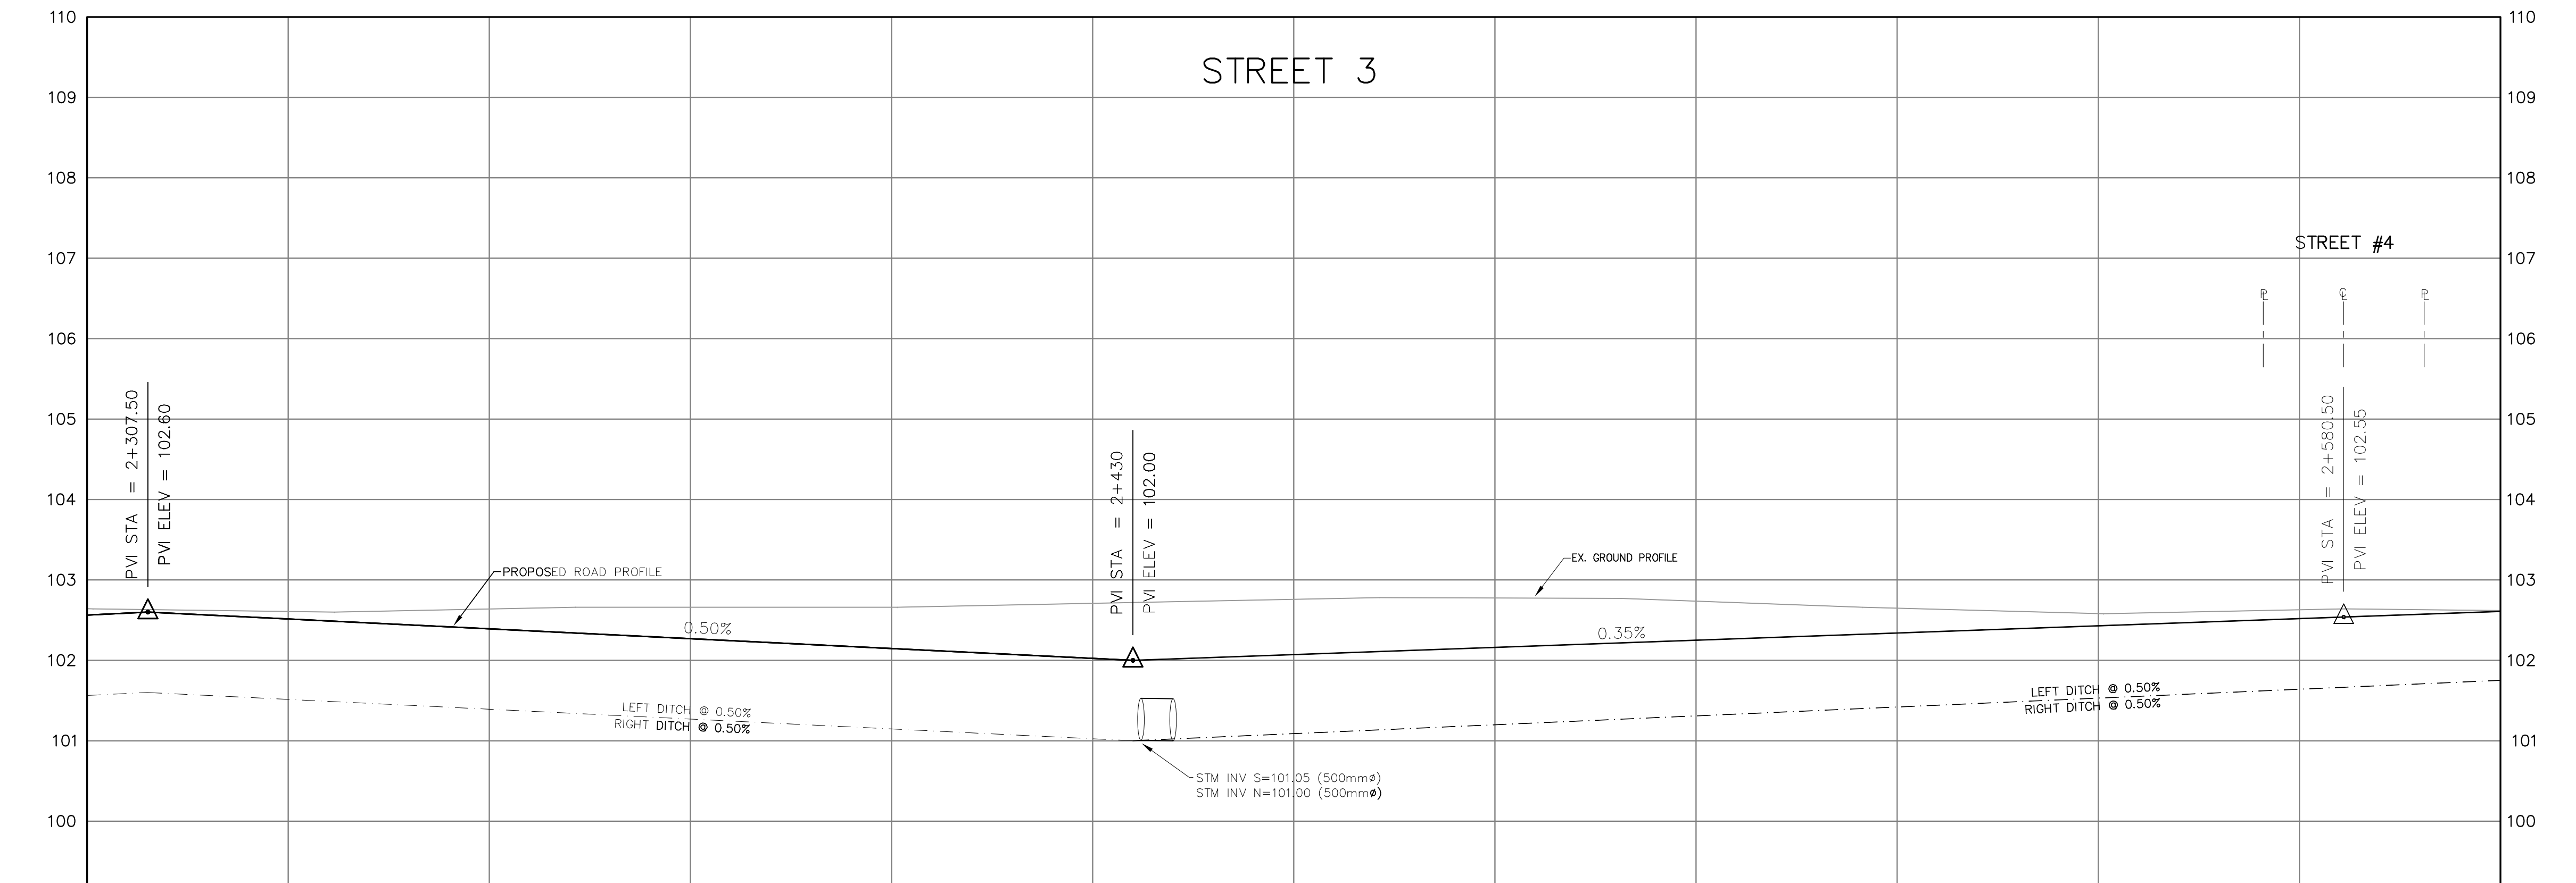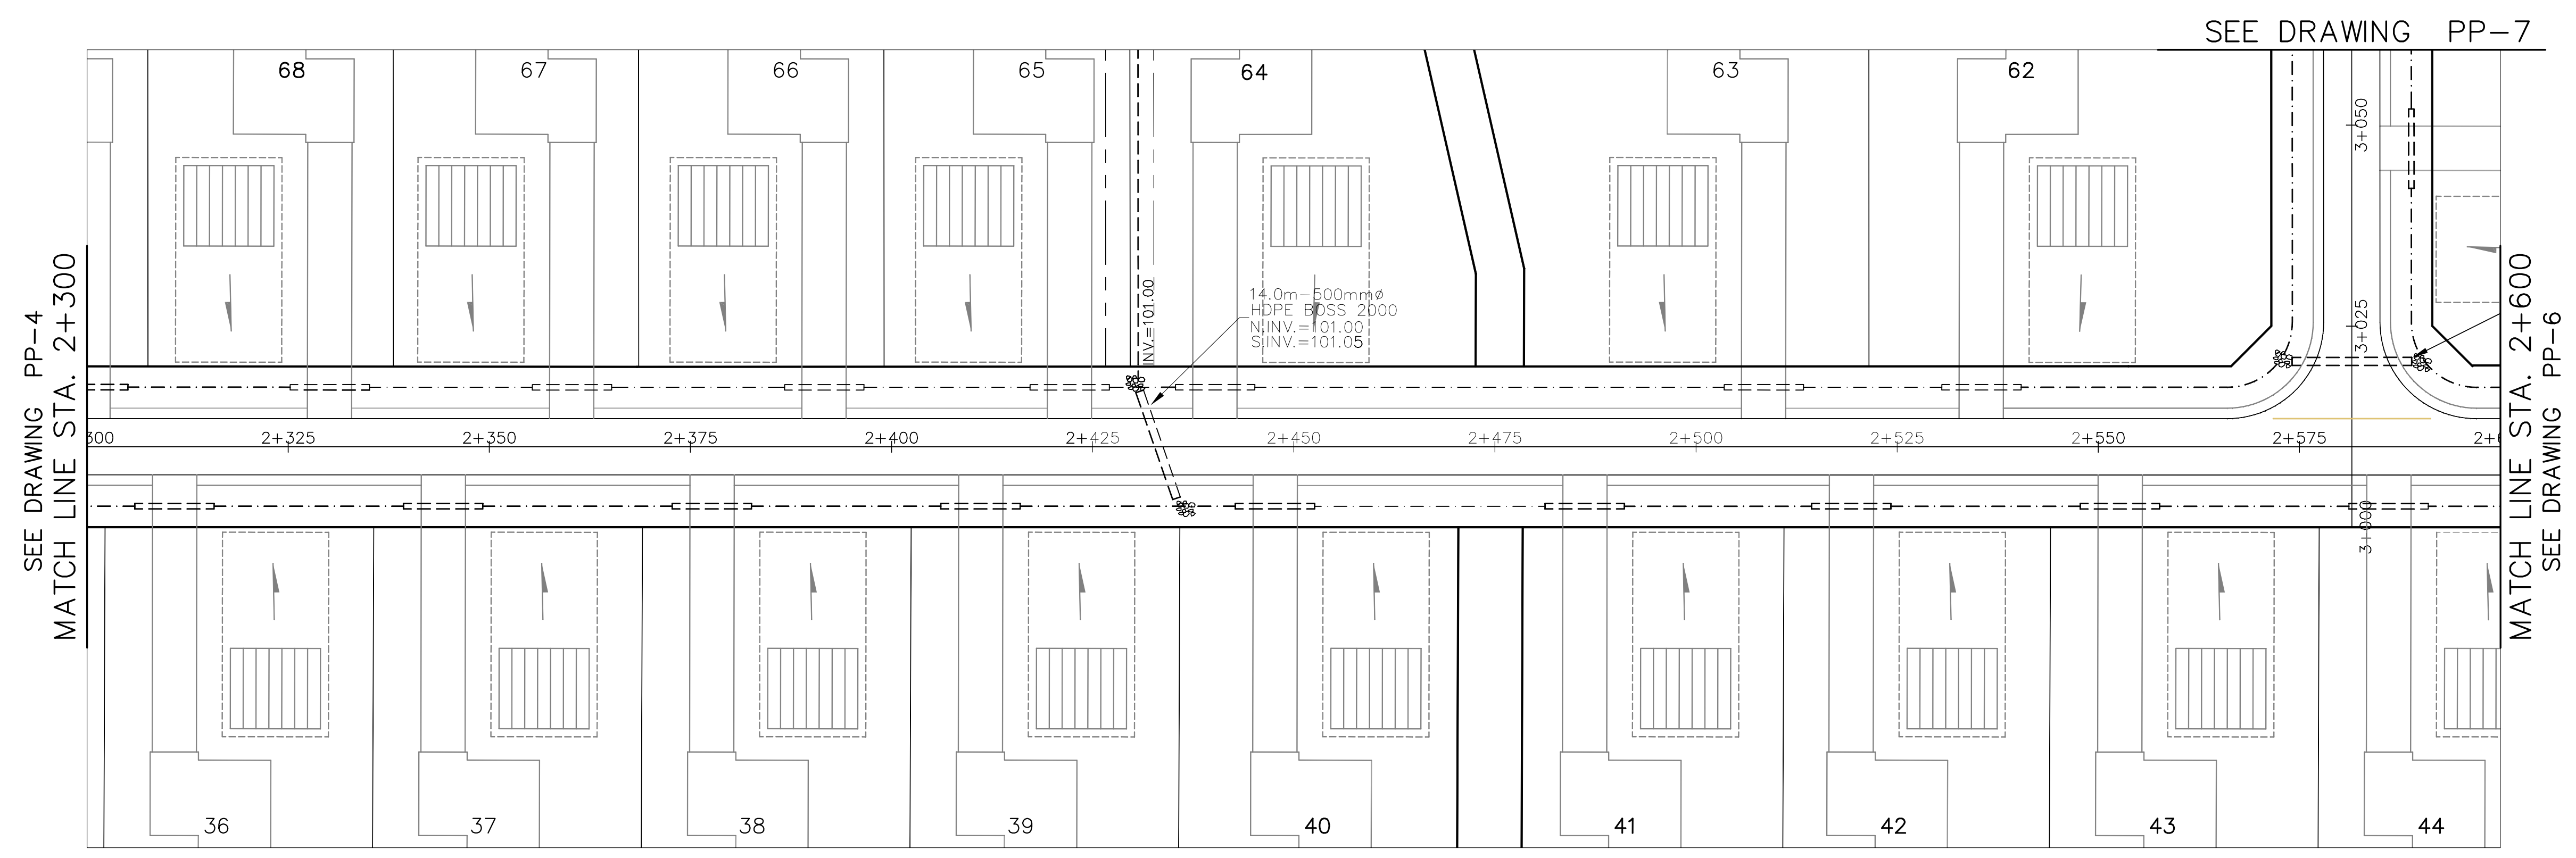



STATIONS	RIGHT DITCH ELEVATIONS	ROAD CENTERLINE EXISTING ELEVATIONS	LEFT DITCH ELEVATIONS
2+300	101.56	102.51	101.56
2+307.5	101.60	102.61	101.60
2+325	101.90	102.51	101.90
2+350	101.77	102.39	101.77
2+375	101.63	102.27	101.63
2+400	101.49	102.66	101.49
2+425	101.35	102.02	101.35
2+430	101.05	102.00	101.00
2+450	101.09	102.07	101.09
2+475	101.20	102.16	101.20
2+500	101.07	102.25	101.07
2+525	101.19	102.34	101.19
2+550	101.53	102.43	101.53
2+575	101.64	102.52	101.64
2+600	100.75	102.61	100.75

Responsibility / Copyright Reserved

The location of under/overground utilities and structures are not necessarily shown on the contract drawings, and/or where shown. The accuracy of the position of such utilities and structures is not guaranteed. The Contractor shall verify and be responsible to determine the exact location of all such utilities and structures and assumes all liability for any damage to them.


The Copyrights to all designs and drawings are the property of ARK Engineering and Development. Reproduction or use for any purpose other than that authorized by ARK Engineering and Development is forbidden.

Legend

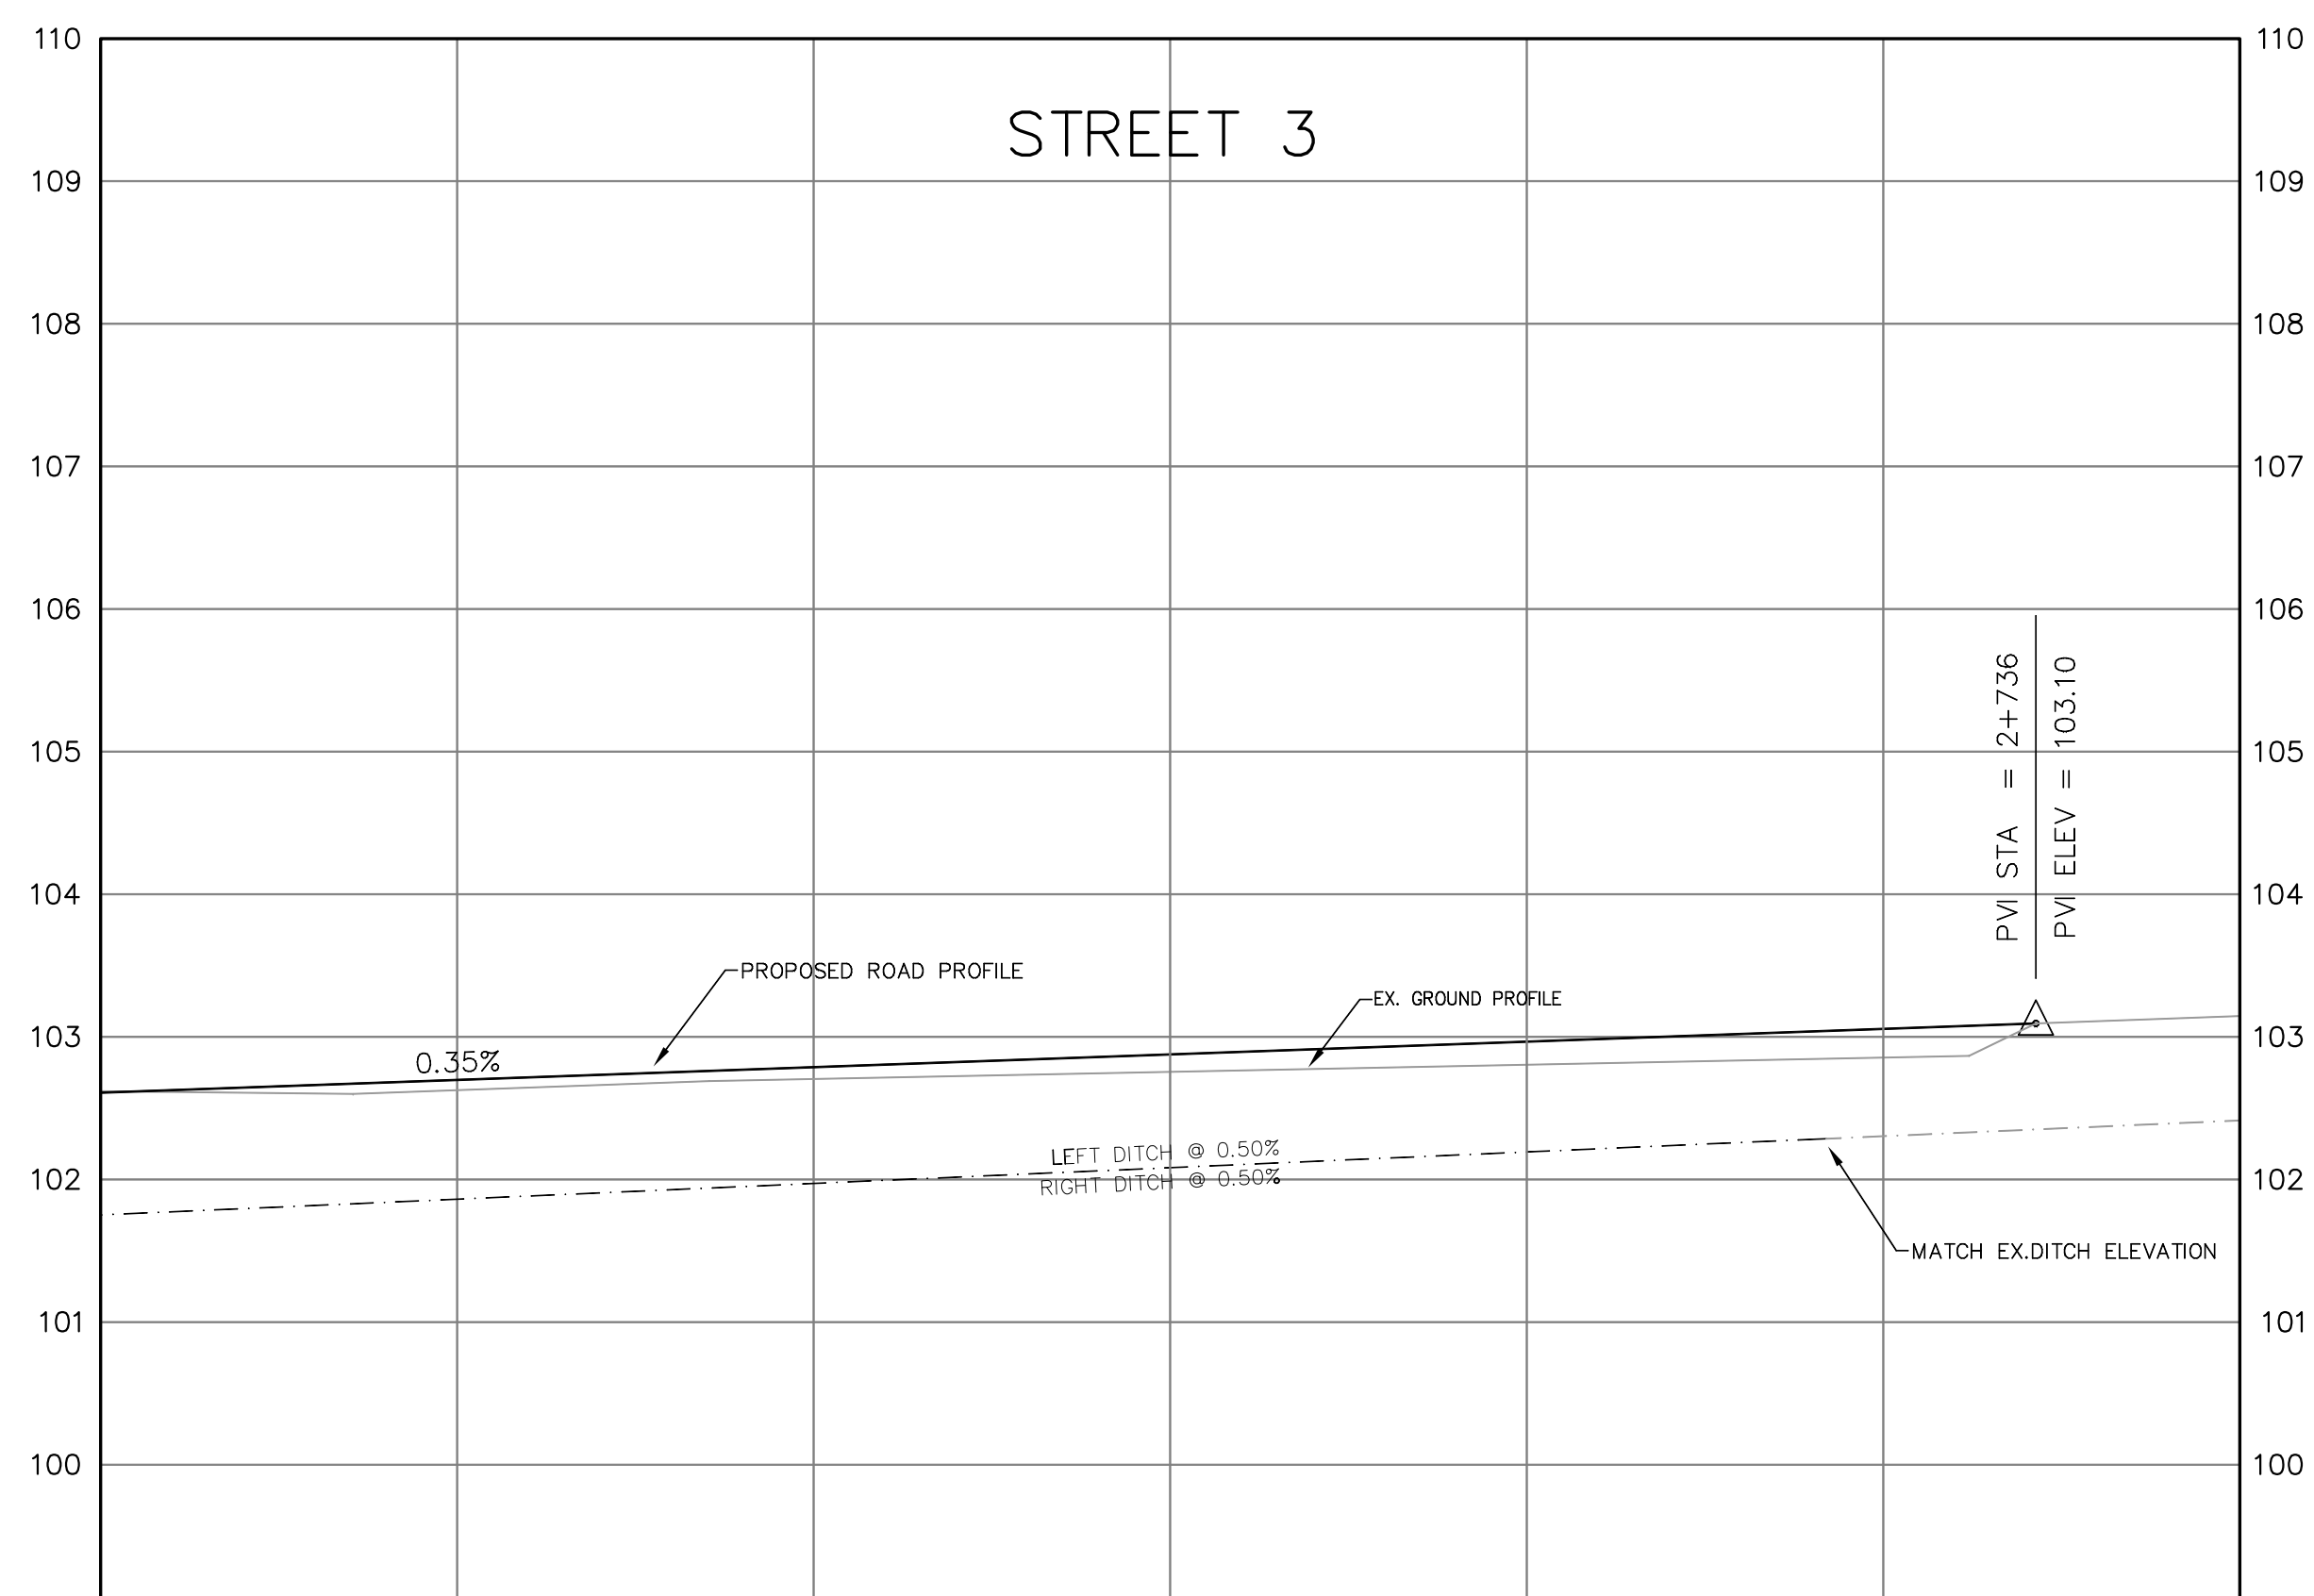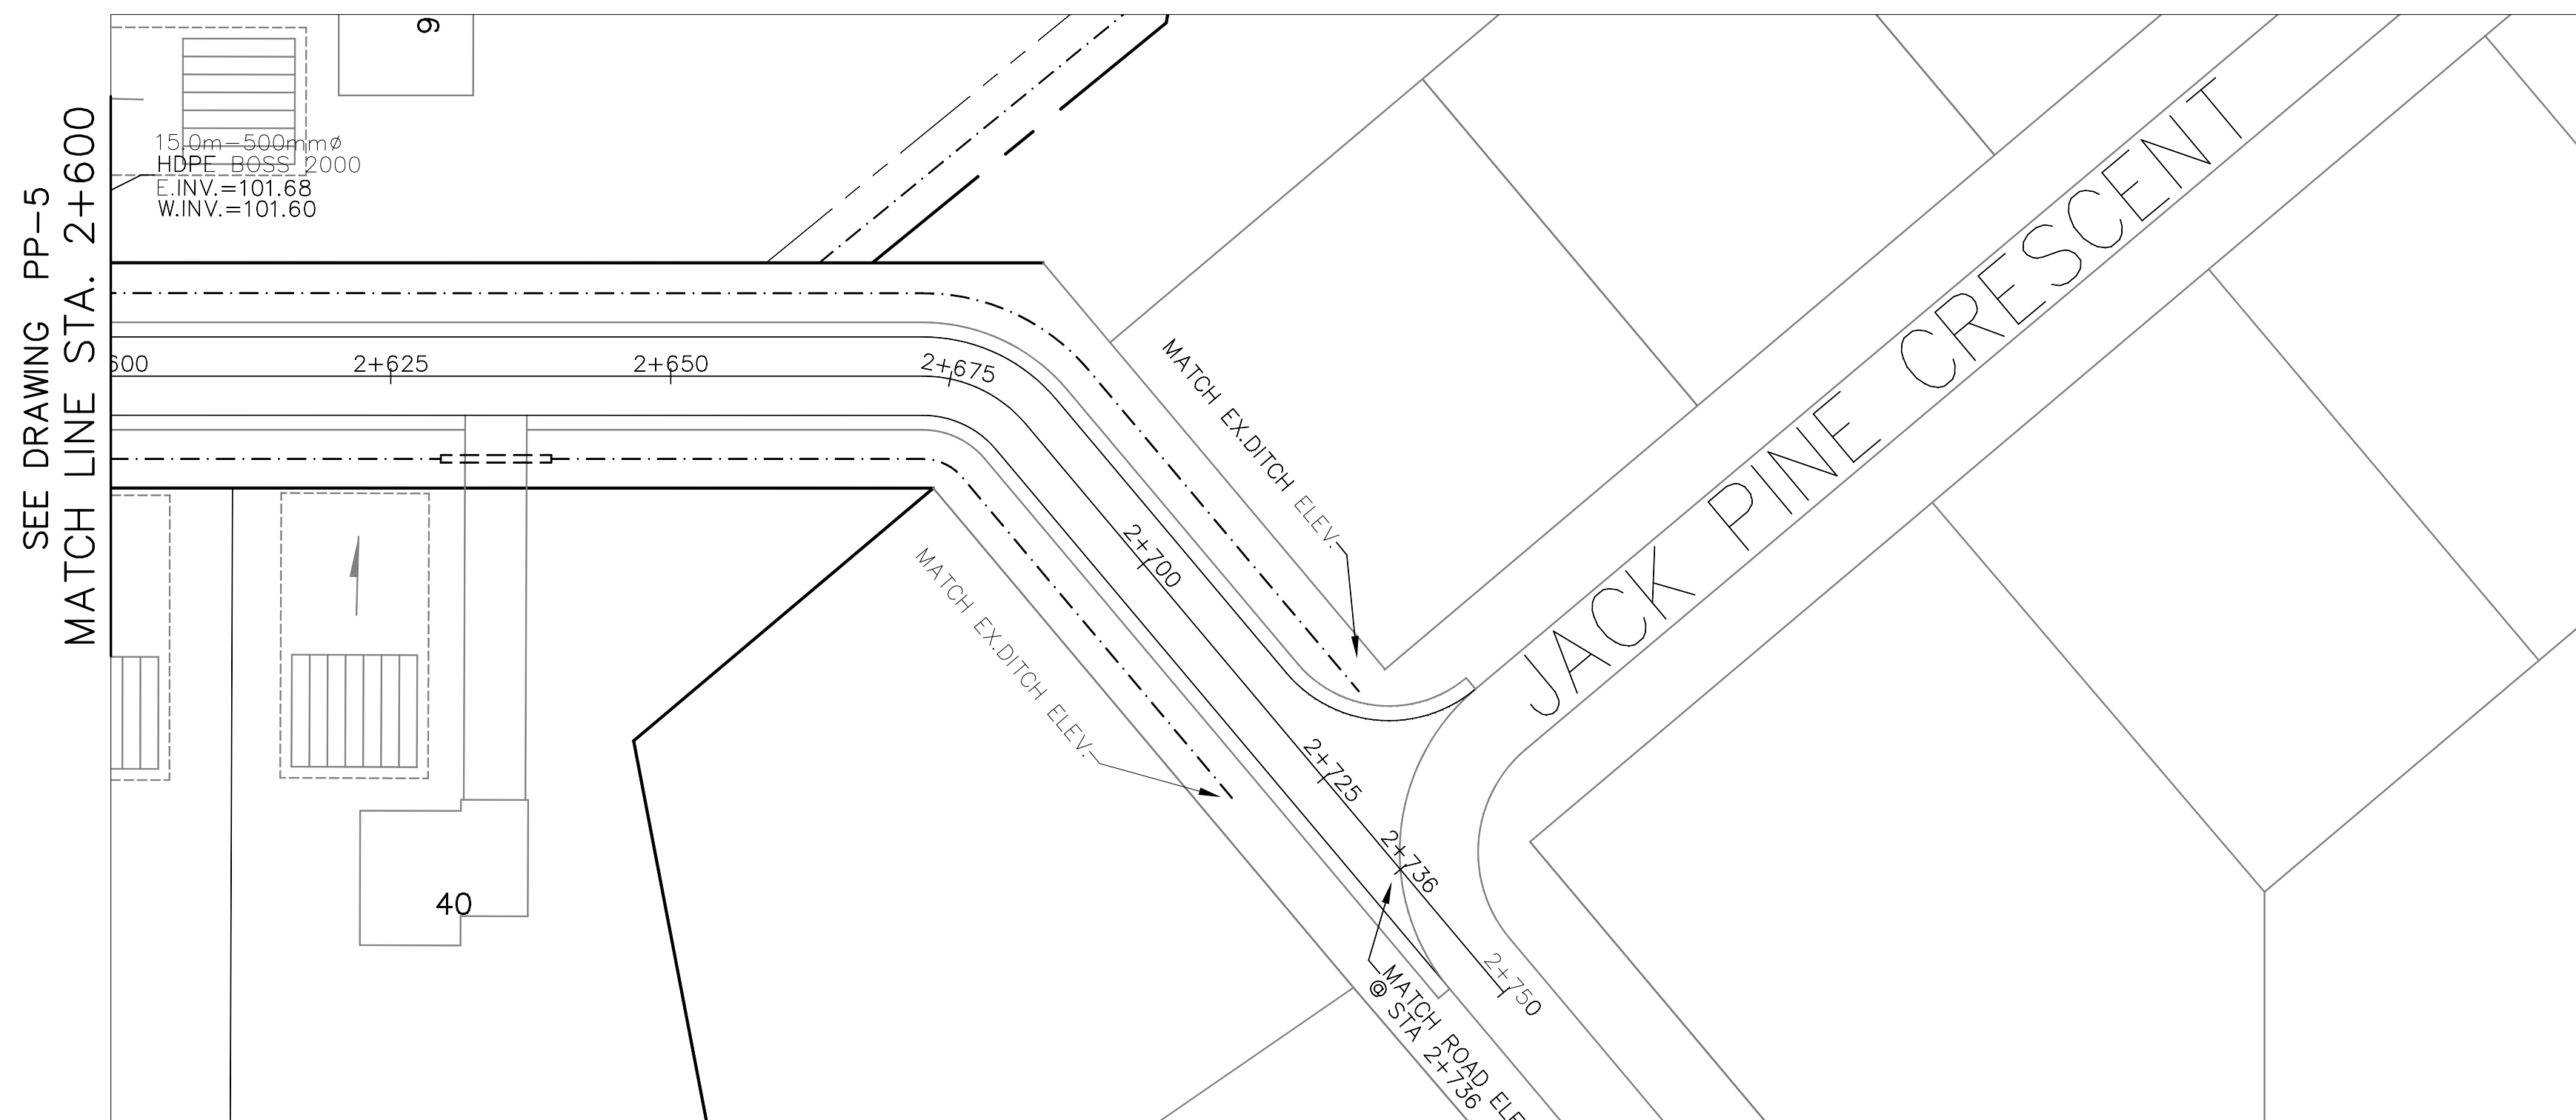

STATIONS	RIGHT DITCH ELEVATIONS	ROAD CENTERLINE EXISTING	LEFT DITCH ELEVATIONS
2+600	101.75	102.61 102.62	101.75
2+625	101.86	102.70 102.63	101.86
2+650	101.97	102.79 102.70	101.97
2+675	102.08	102.88 102.75	102.08
2+700	102.19	102.97 102.80	102.19
2+725	102.28	102.06 102.85	102.28
2+736		103.10 103.10	
2+750			


Key Plan

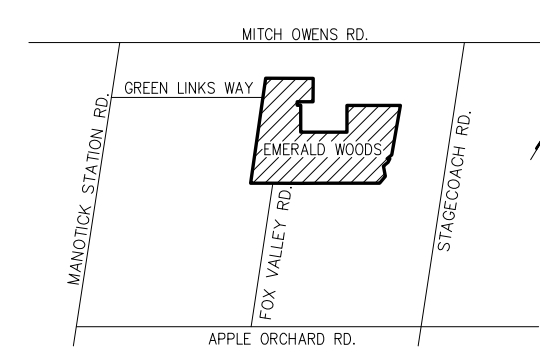

Revision

0.	SUBMITTED FOR APPROVAL	JAN 21/22

Seal

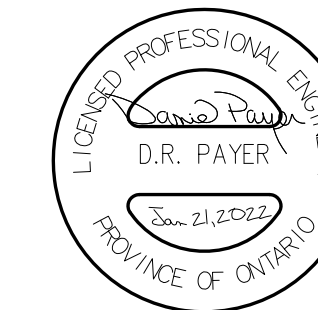


Client / Project

9287043 CANADA CORPORATION
EMERALD SUBDIVISION

Drawing Name

STREET #3
STA 2+600 TO STA 2+750

Scale

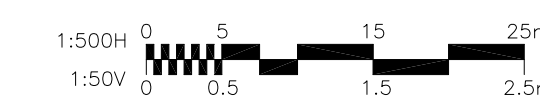

Revision

REV-0

Sheet

12 of 15

Drawing No.

PP-6