
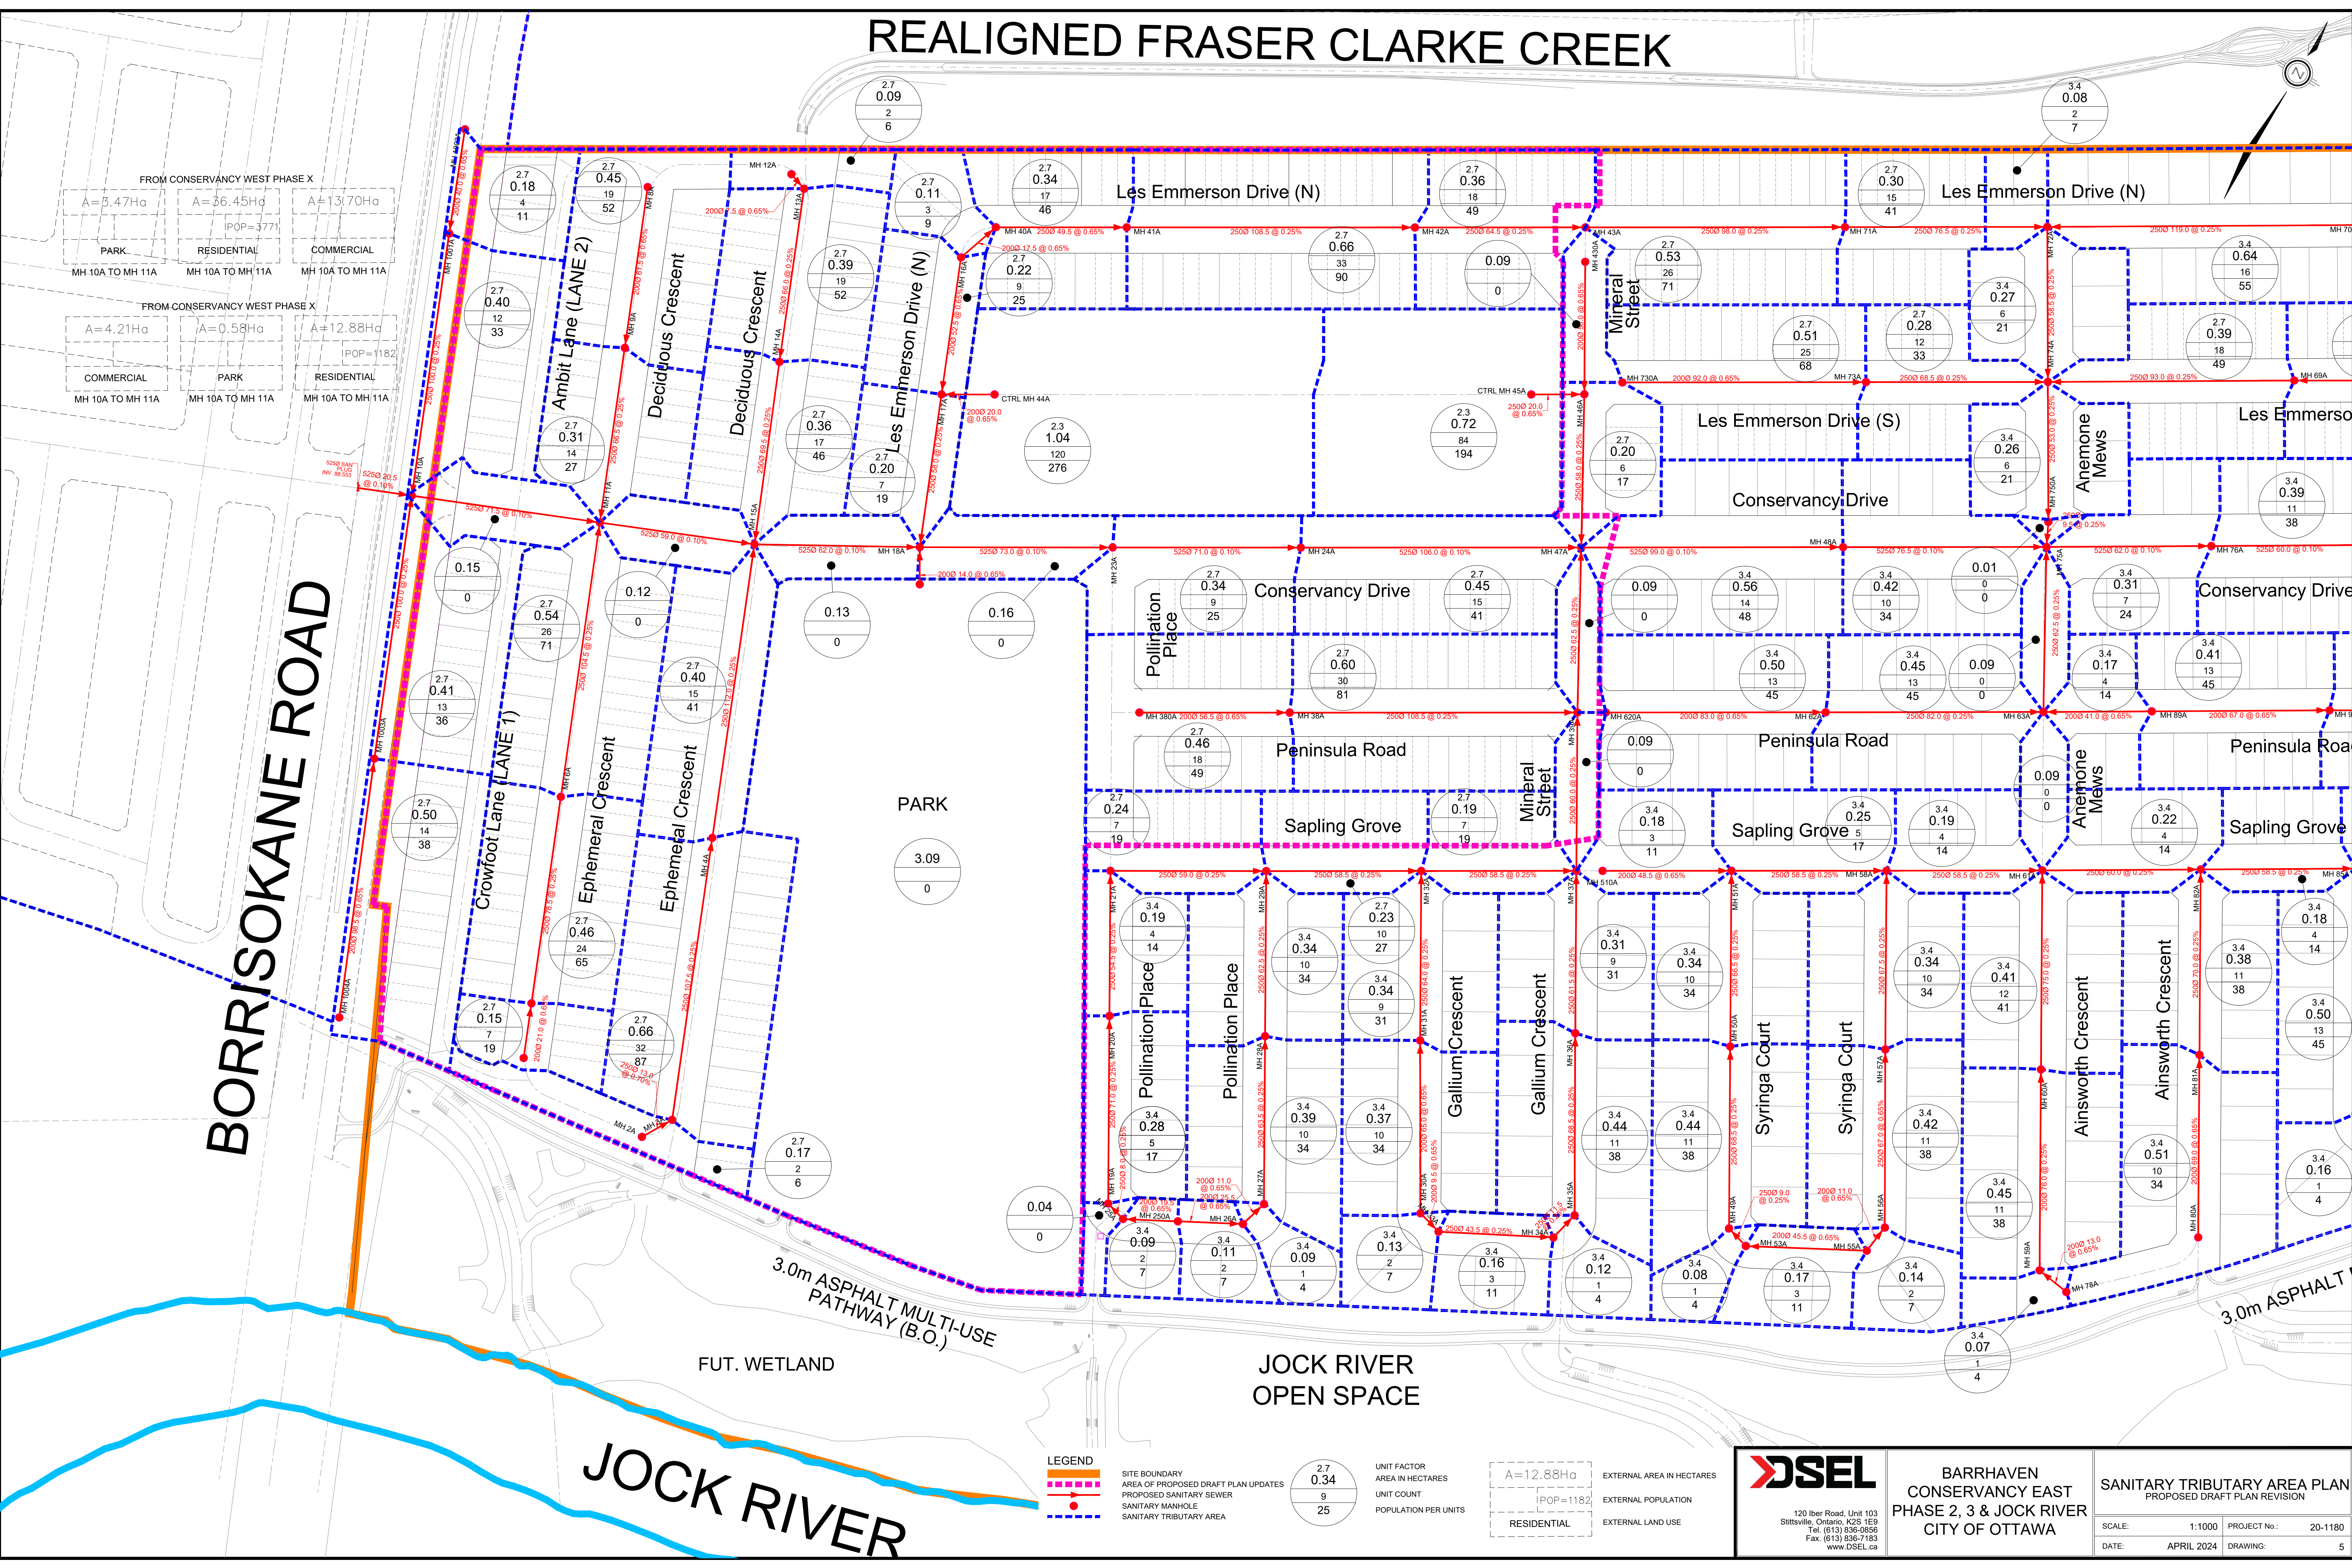


REALIGNED FRASER CLARKE CREEK

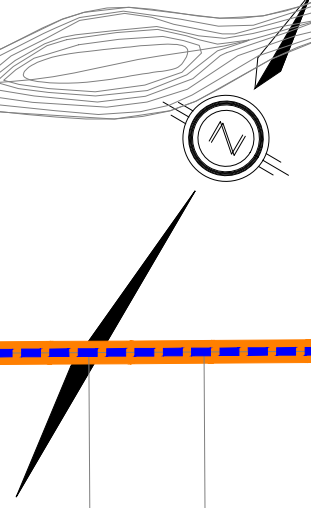

FROM CONSERVANCY WEST PHASE X

A=5.47Ha	A=36.45Ha	A=131.70Ha
PARK	RESIDENTIAL	COMMERCIAL
MH 10A TO MH 11A	MH 10A TO MH 11A	MH 10A TO MH 11A

FROM CONSERVANCY WEST PHASE X

A=4.21Ha	A=0.58Ha	A=12.88Ha
COMMERCIAL	PARK	RESIDENTIAL
MH 10A TO MH 11A	MH 10A TO MH 11A	MH 10A TO MH 11A

BORRISOKANE ROAD

JOCK RIVER

LEGEND

- SITE BOUNDARY
- AREA OF PROPOSED DRAFT PLAN UPDATES
- PROPOSED SANITARY SEWER
- SANITARY MANHOLE
- SANITARY TRIBUTARY AREA

2.7	UNIT FACTOR
0.34	AREA IN HECTARES
9	UNIT COUNT
25	POPULATION PER UNITS

A=12.88Ha	EXTERNAL AREA IN HECTARES
IPOP=1182	EXTERNAL POPULATION
RESIDENTIAL	EXTERNAL LAND USE

DSEL
 120 Iber Road, Unit 103
 Stittsville, Ontario, K2S 1E9
 Tel: (613) 836-8956
 Fax: (613) 836-7183
 www.DSEL.ca

BARRHAVEN
 CONSERVANCY EAST
 PHASE 2, 3 & JOCK RIVER
 CITY OF OTTAWA

SANITARY TRIBUTARY AREA PLAN PROPOSED DRAFT PLAN REVISION		
SCALE: 1:1000	PROJECT No.: 20-1180	
DATE: APRIL 2024	DRAWING: 5	