


BICYCLE PARKING		P1
VERTICAL		122
HORIZONTAL		10
EXTERIOR		10
TOTAL		142

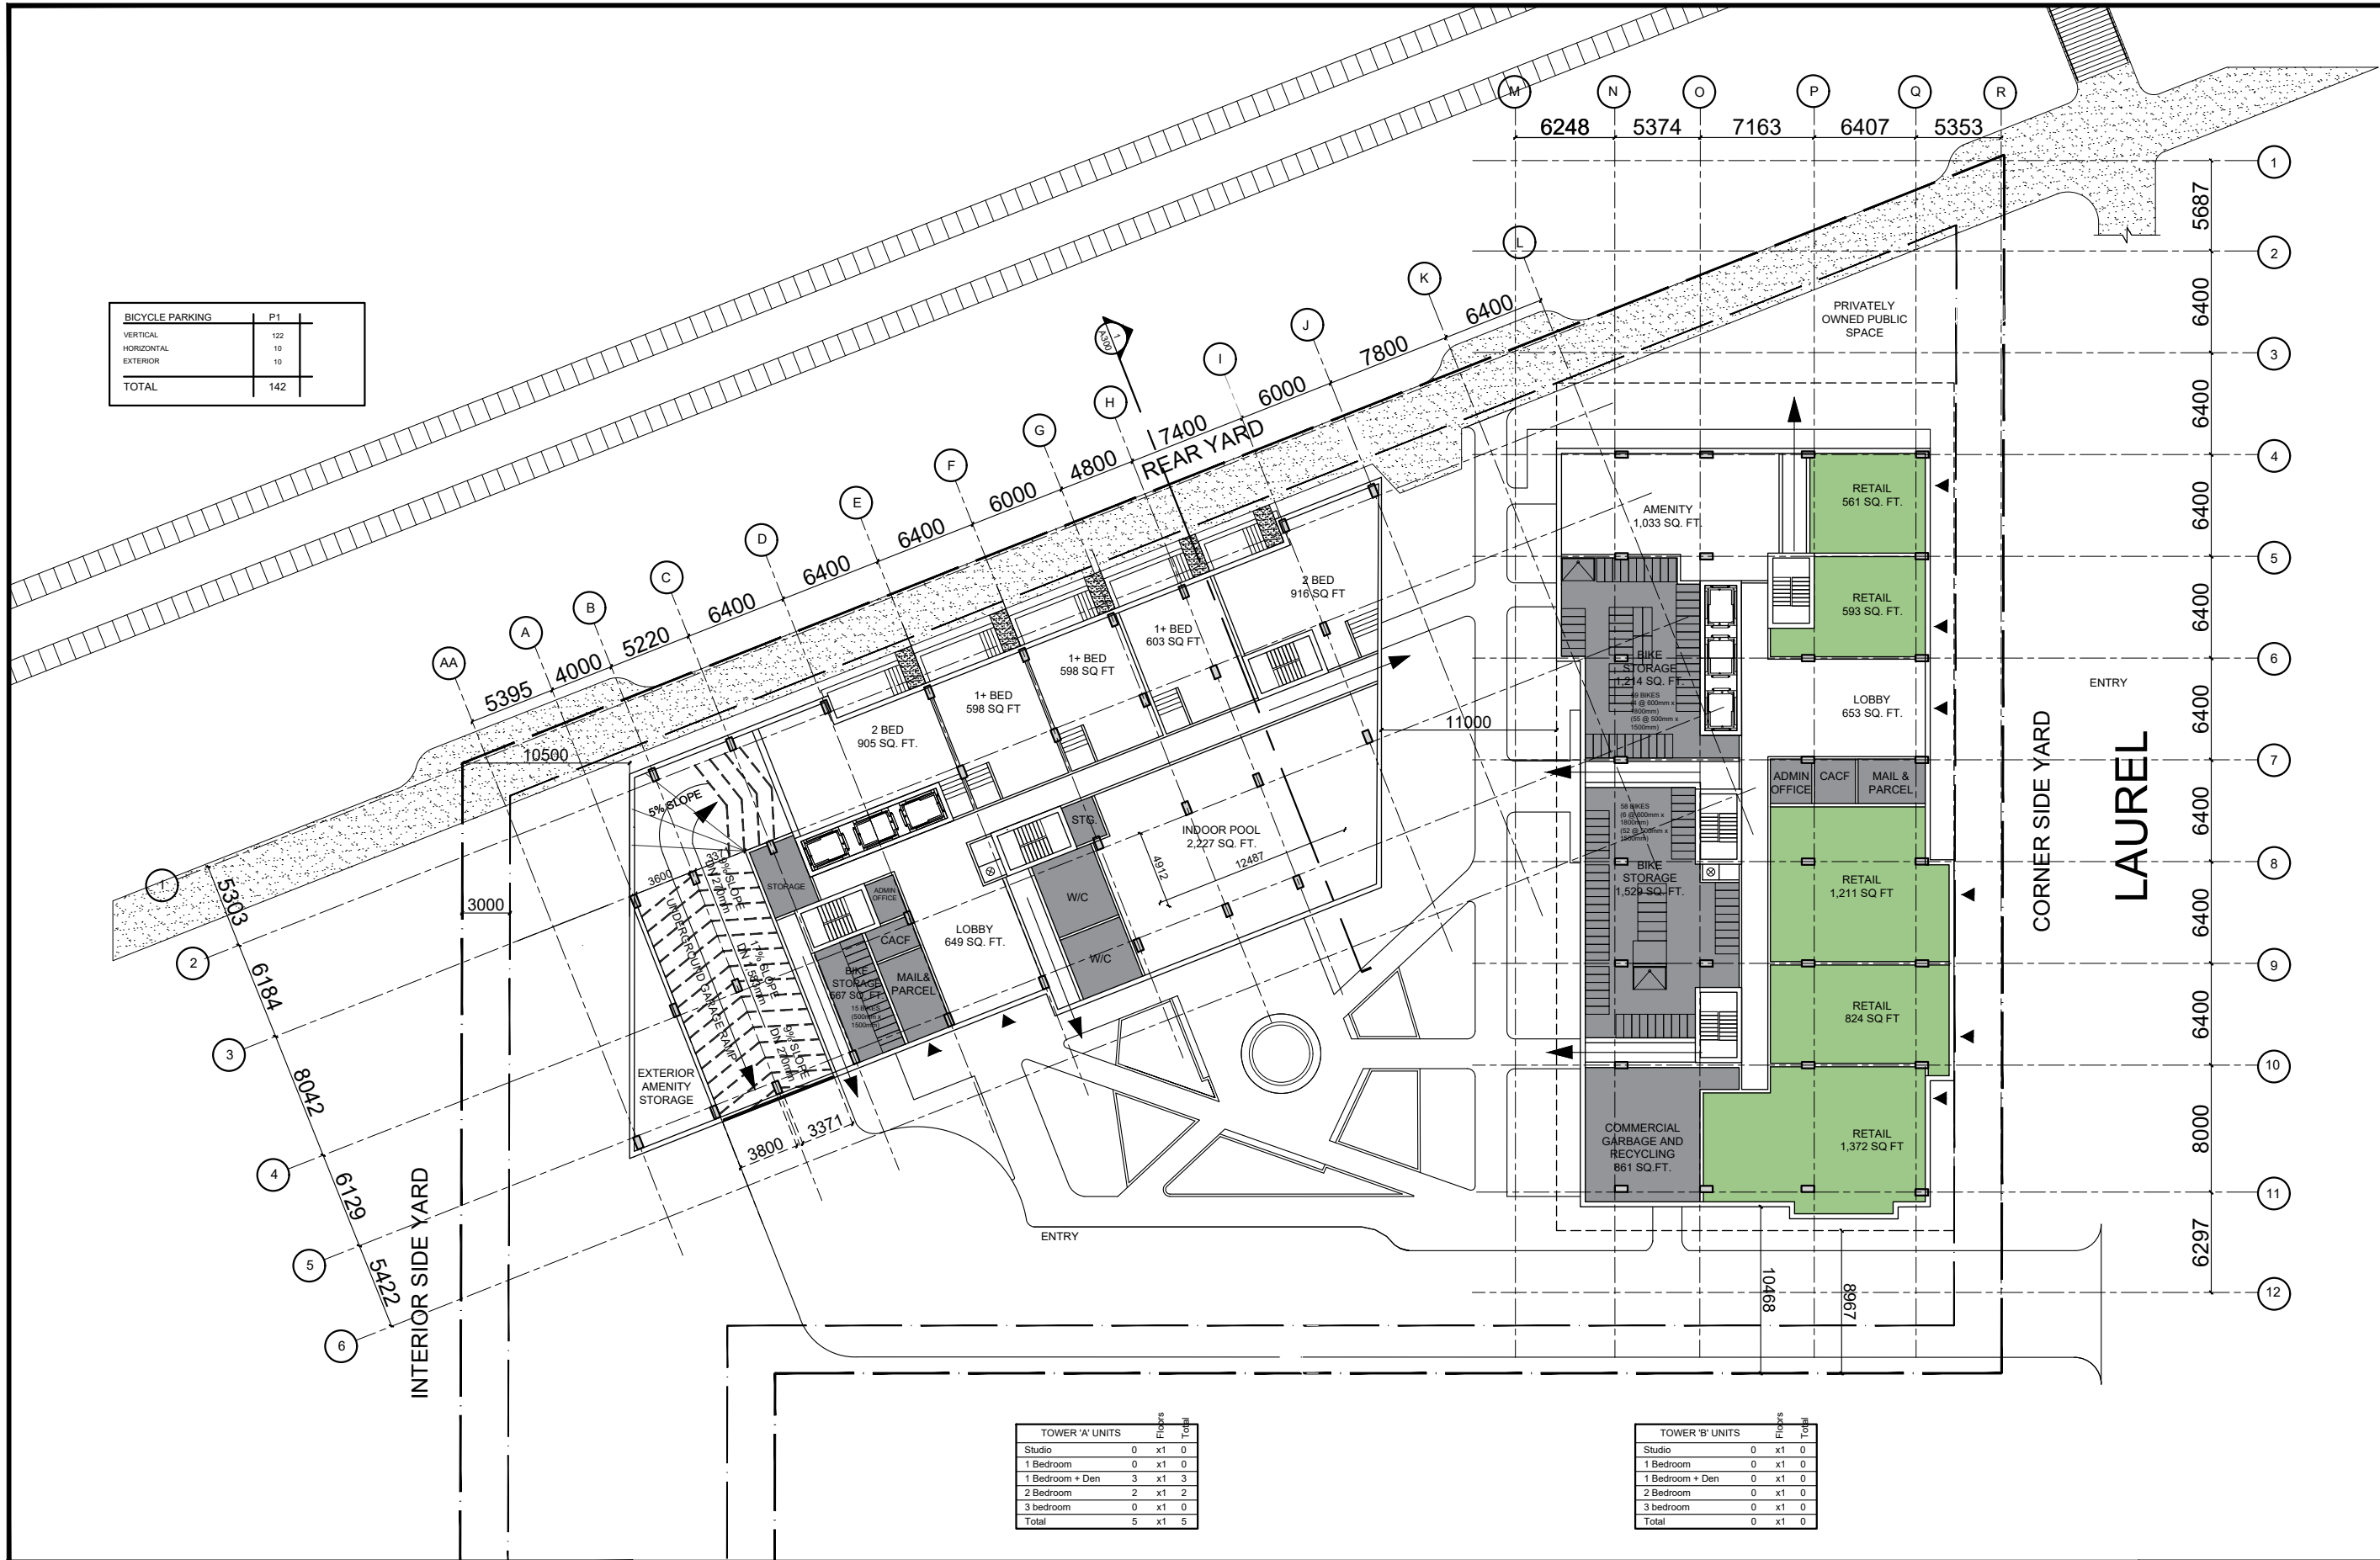

TOWER 'A' UNITS			Floors	Total
Studio	0	x1	0	
1 Bedroom	0	x1	0	
1 Bedroom + Den	3	x1	3	
2 Bedroom	2	x1	2	
3 bedroom	0	x1	0	
Total	5	x1	5	

TOWER 'B' UNITS			Floors	Total
Studio	0	x1	0	
1 Bedroom	0	x1	0	
1 Bedroom + Den	0	x1	0	
2 Bedroom	0	x1	0	
3 bedroom	0	x1	0	
Total	0	x1	0	

