

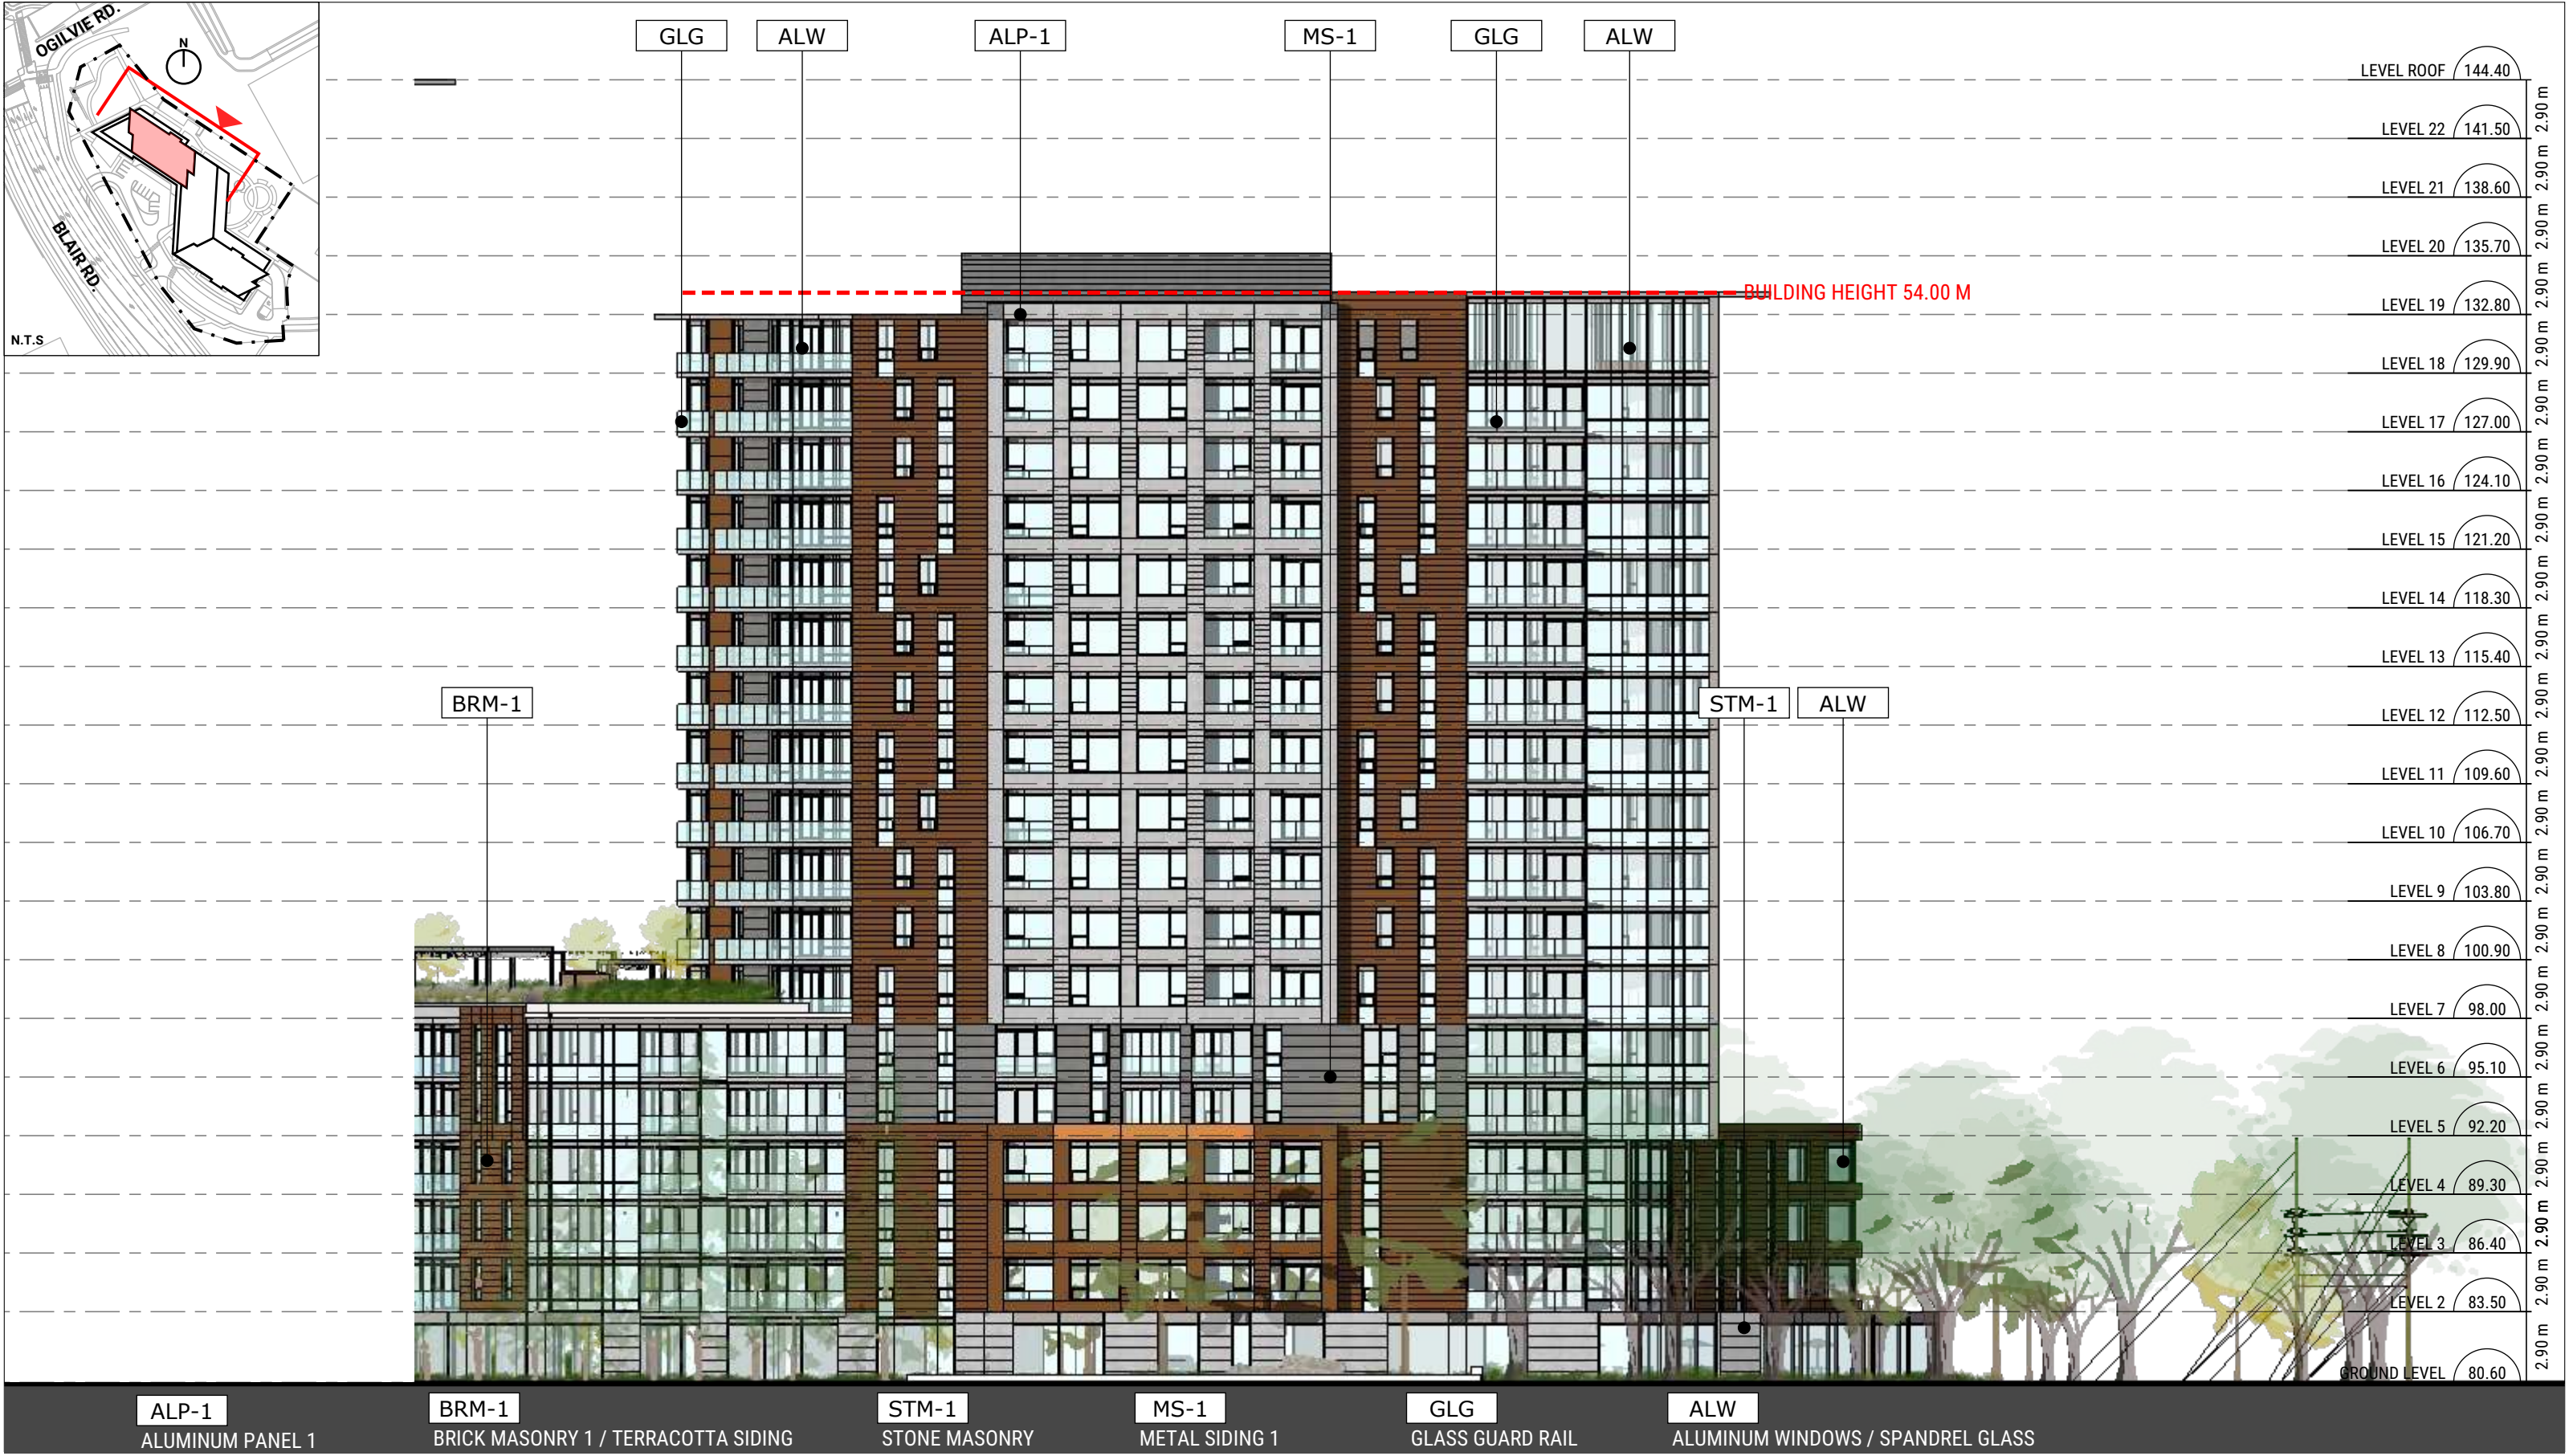


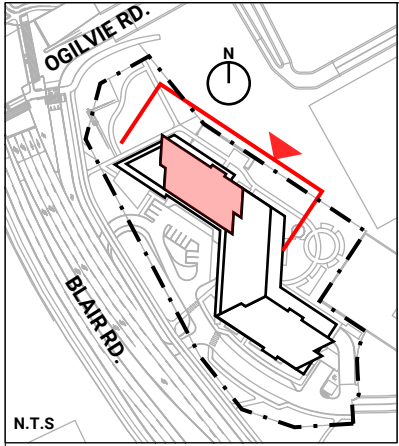

Blair and Ogilvie Road
1440 Blair Towers Pl, Ottawa, ON

EAST ELEVATION (NORTH TOWER)

SCALE 1:300
DECEMBER 2024

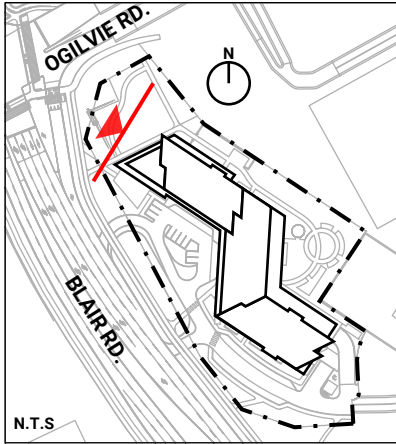


Blair and Ogilvie Road

1440 Blair Towers Pl, Ottawa, ON

NORTH ELEVATION

SCALE 1:300
DECEMBER 2024

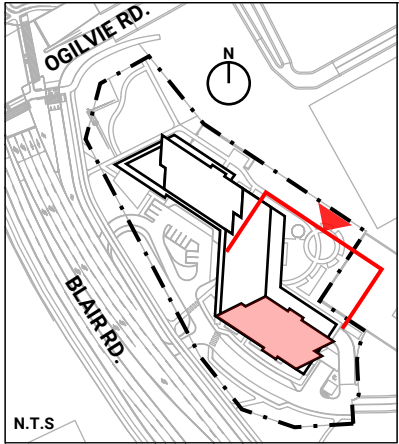


Blair and Ogilvie Road

1440 Blair Towers Pl, Ottawa, ON

EAST ELEVATION (SOUTH TOWER)

SCALE 1:300
DECEMBER 2024


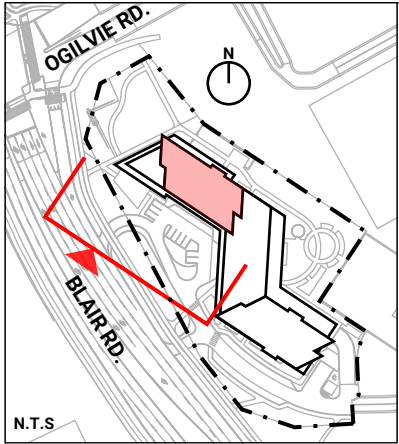


Blair and Ogilvie Road

1440 Blair Towers Pl, Ottawa, ON

WEST ELEVATION (NORTH TOWER)

SCALE 1:300
DECEMBER 2024

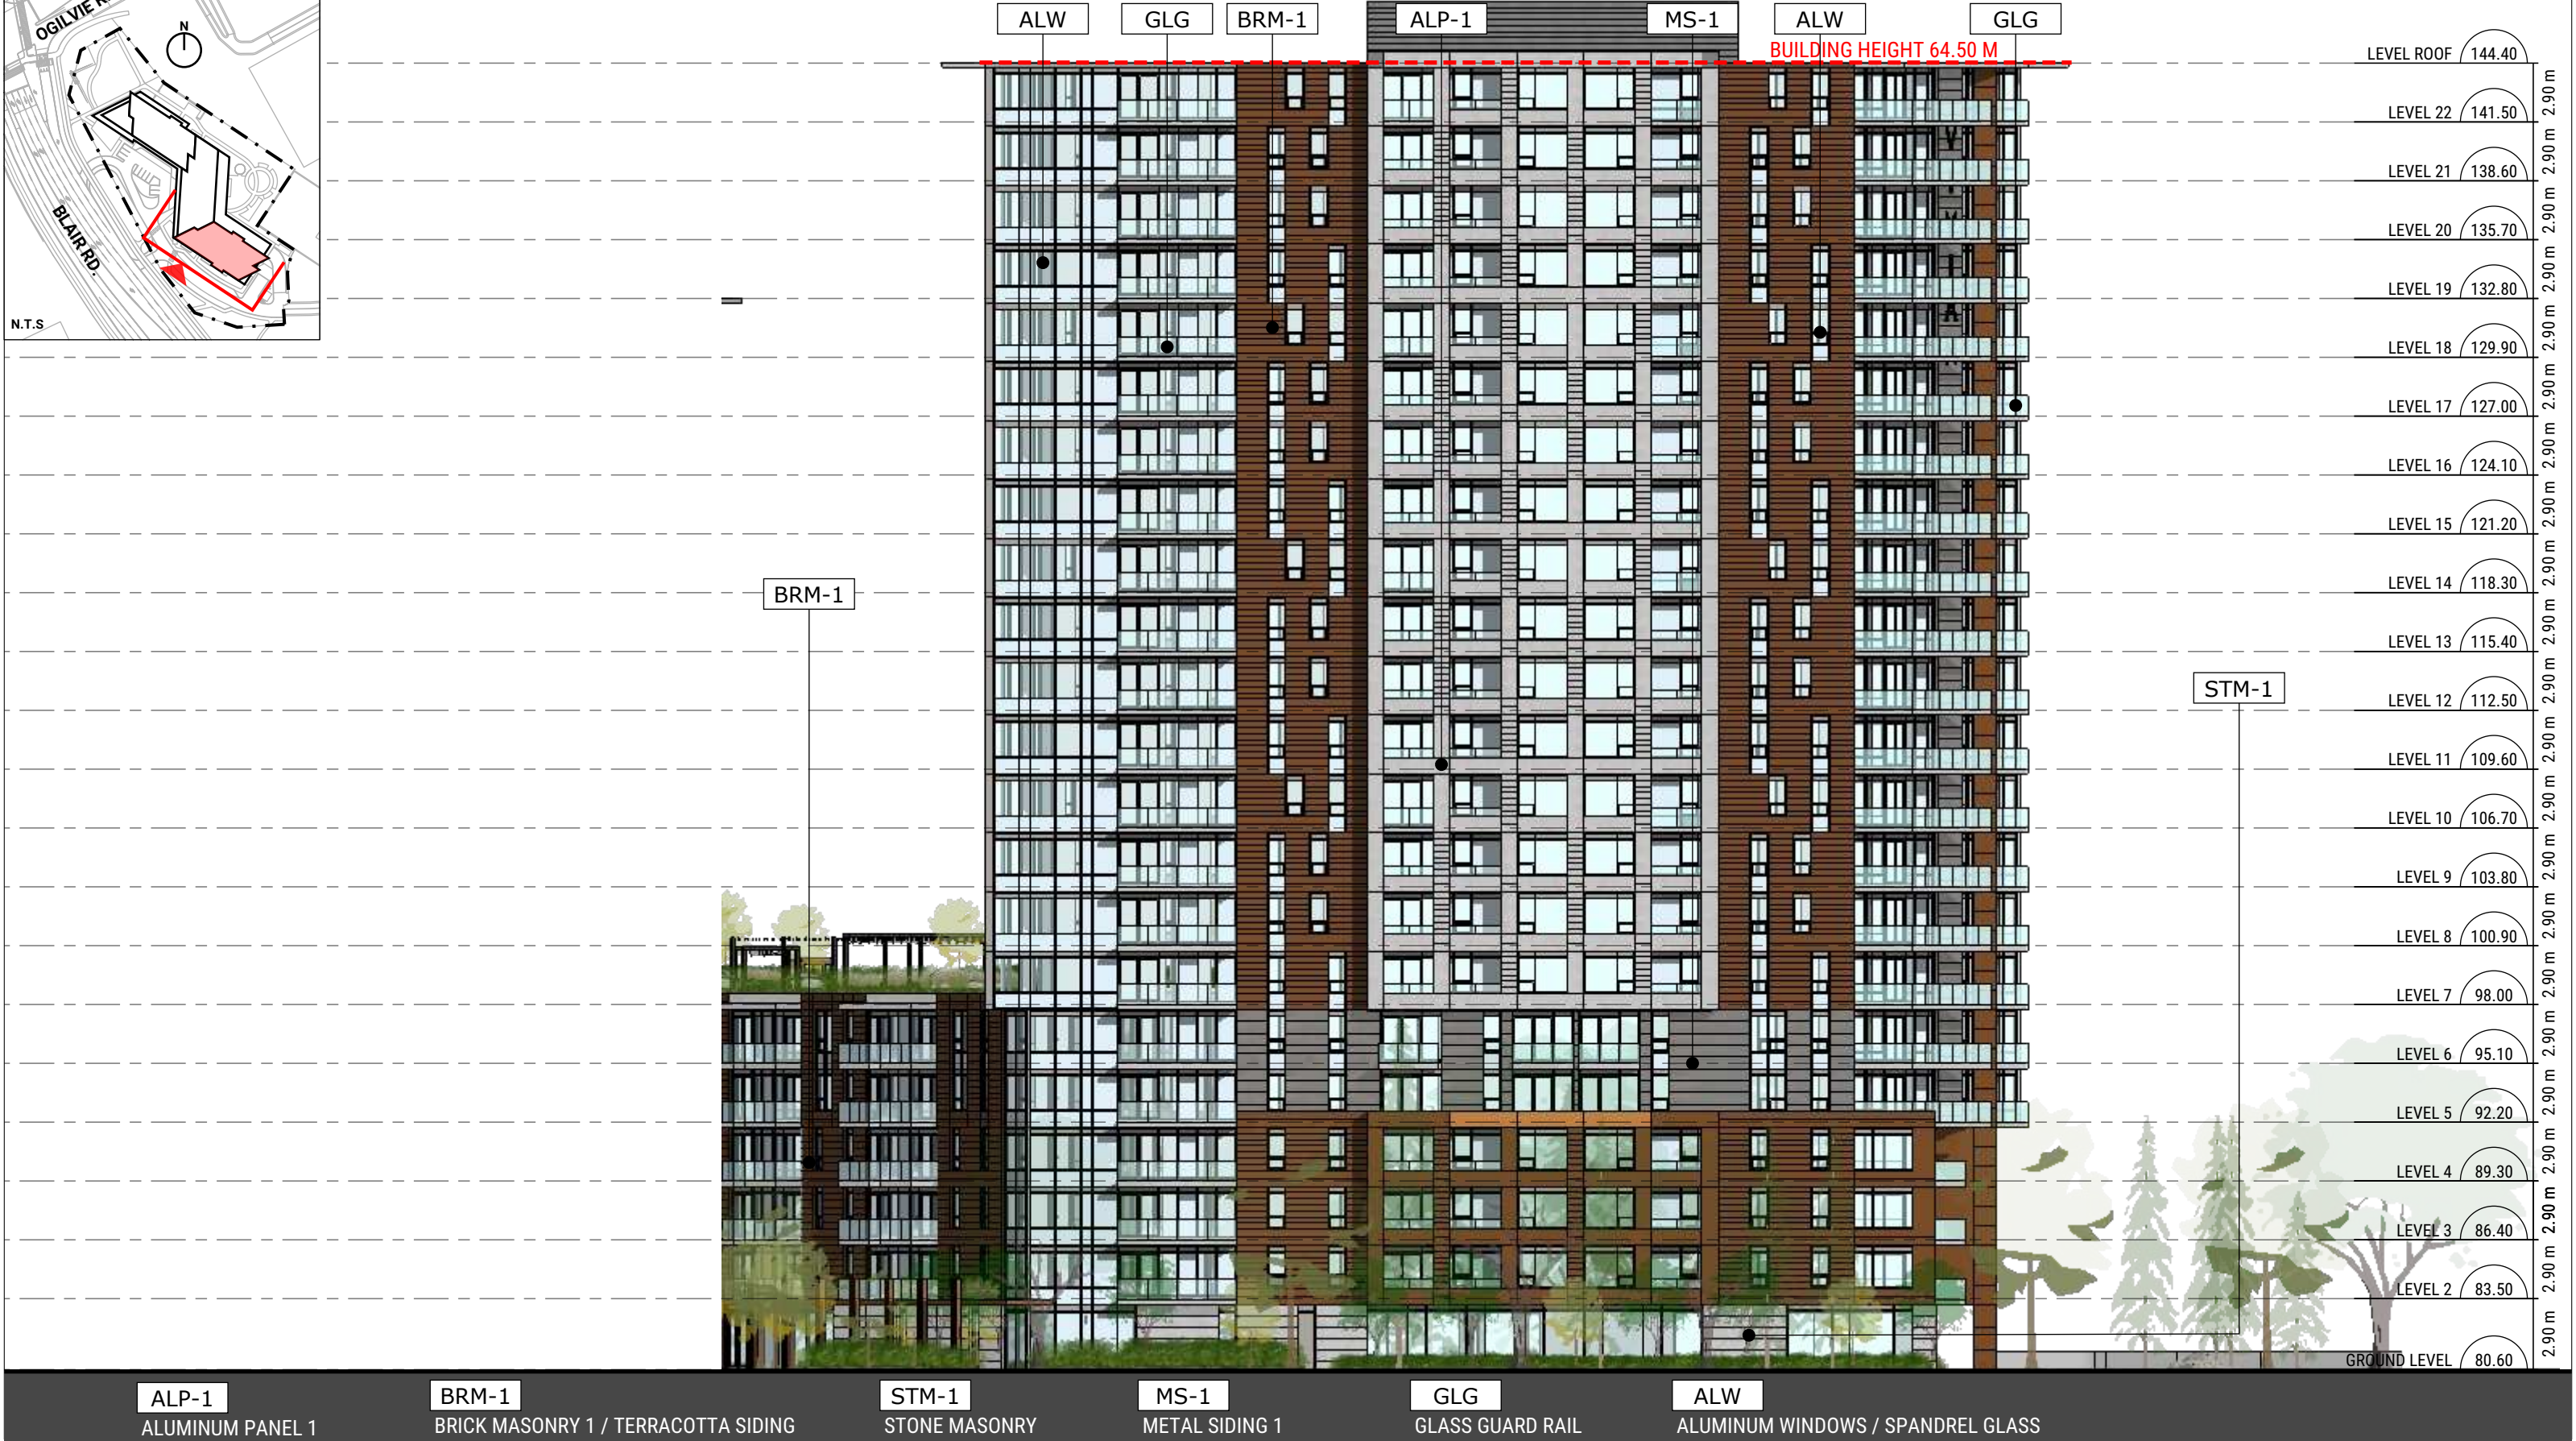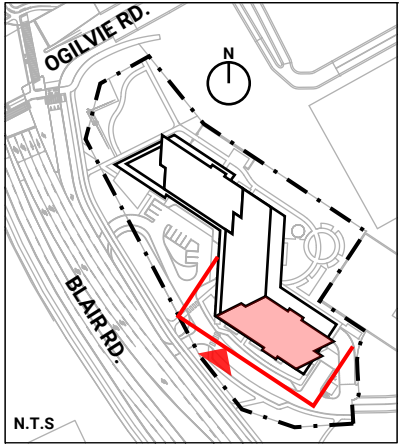

Blair and Ogilvie Road

1440 Blair Towers Pl, Ottawa, ON

WEST ELEVATION (SOUTH TOWER)

SCALE 1:300
DECEMBER 2024

