

Copyright Reserved

The Contractor shall verify and be responsible for all dimensions. DO NOT scale the drawing - any errors or omissions shall be reported to Stantec without delay.
The Copyrights to all designs and drawings are the property of Stantec. Reproduction or use for any purpose other than that authorized by Stantec is forbidden.

Legend

- EXISTING WATERMAIN
- EXISTING VALVE AND VALVE BOX
- EXISTING VALVE CHAMBER
- EXISTING REDUCER
- EXISTING FIRE HYDRANT
- EXISTING SANITARY MH AND SEWER
- EXISTING STORM MH AND SEWER
- EXISTING CATCHBASIN MANHOLE
- EXISTING CATCHBASIN
- REMOVAL ITEMS
- ASPHALT REMOVAL
- EXISTING GASMAIN
- EXISTING BELL LINE
- EXISTING ROGERS
- EXISTING OVERHEAD WIRES
- EXISTING UNDERGROUND HYDRO
- ORIGINAL GROUND ELEVATION

Notes

Revision	By	Appd.	YY.MM.DD
0 ISSUED FOR SPA	MJS	DT	25.02.27

File Name: I60402005 D8.dwg

Permit-Seal	Dwn.	Chkd.	Dgn.	YY.MM.DD
	MJS	DT	MJS	24.11.04





Client/Project
1146 SNOW STREET INC.
5669 POWER ROAD
1146 SNOW STREET
4 STOREY 43 UNIT APARTMENT BUILDING
OTTAWA, ON

Title
EXISTING CONDITIONS PLAN

Project No.	Scale	Sheet	Revision
160402005	1:200	2 of 9	0

Drawing No. **EX-1** Sheet 2 of 9 Revision 0
PLAN # XXXXX

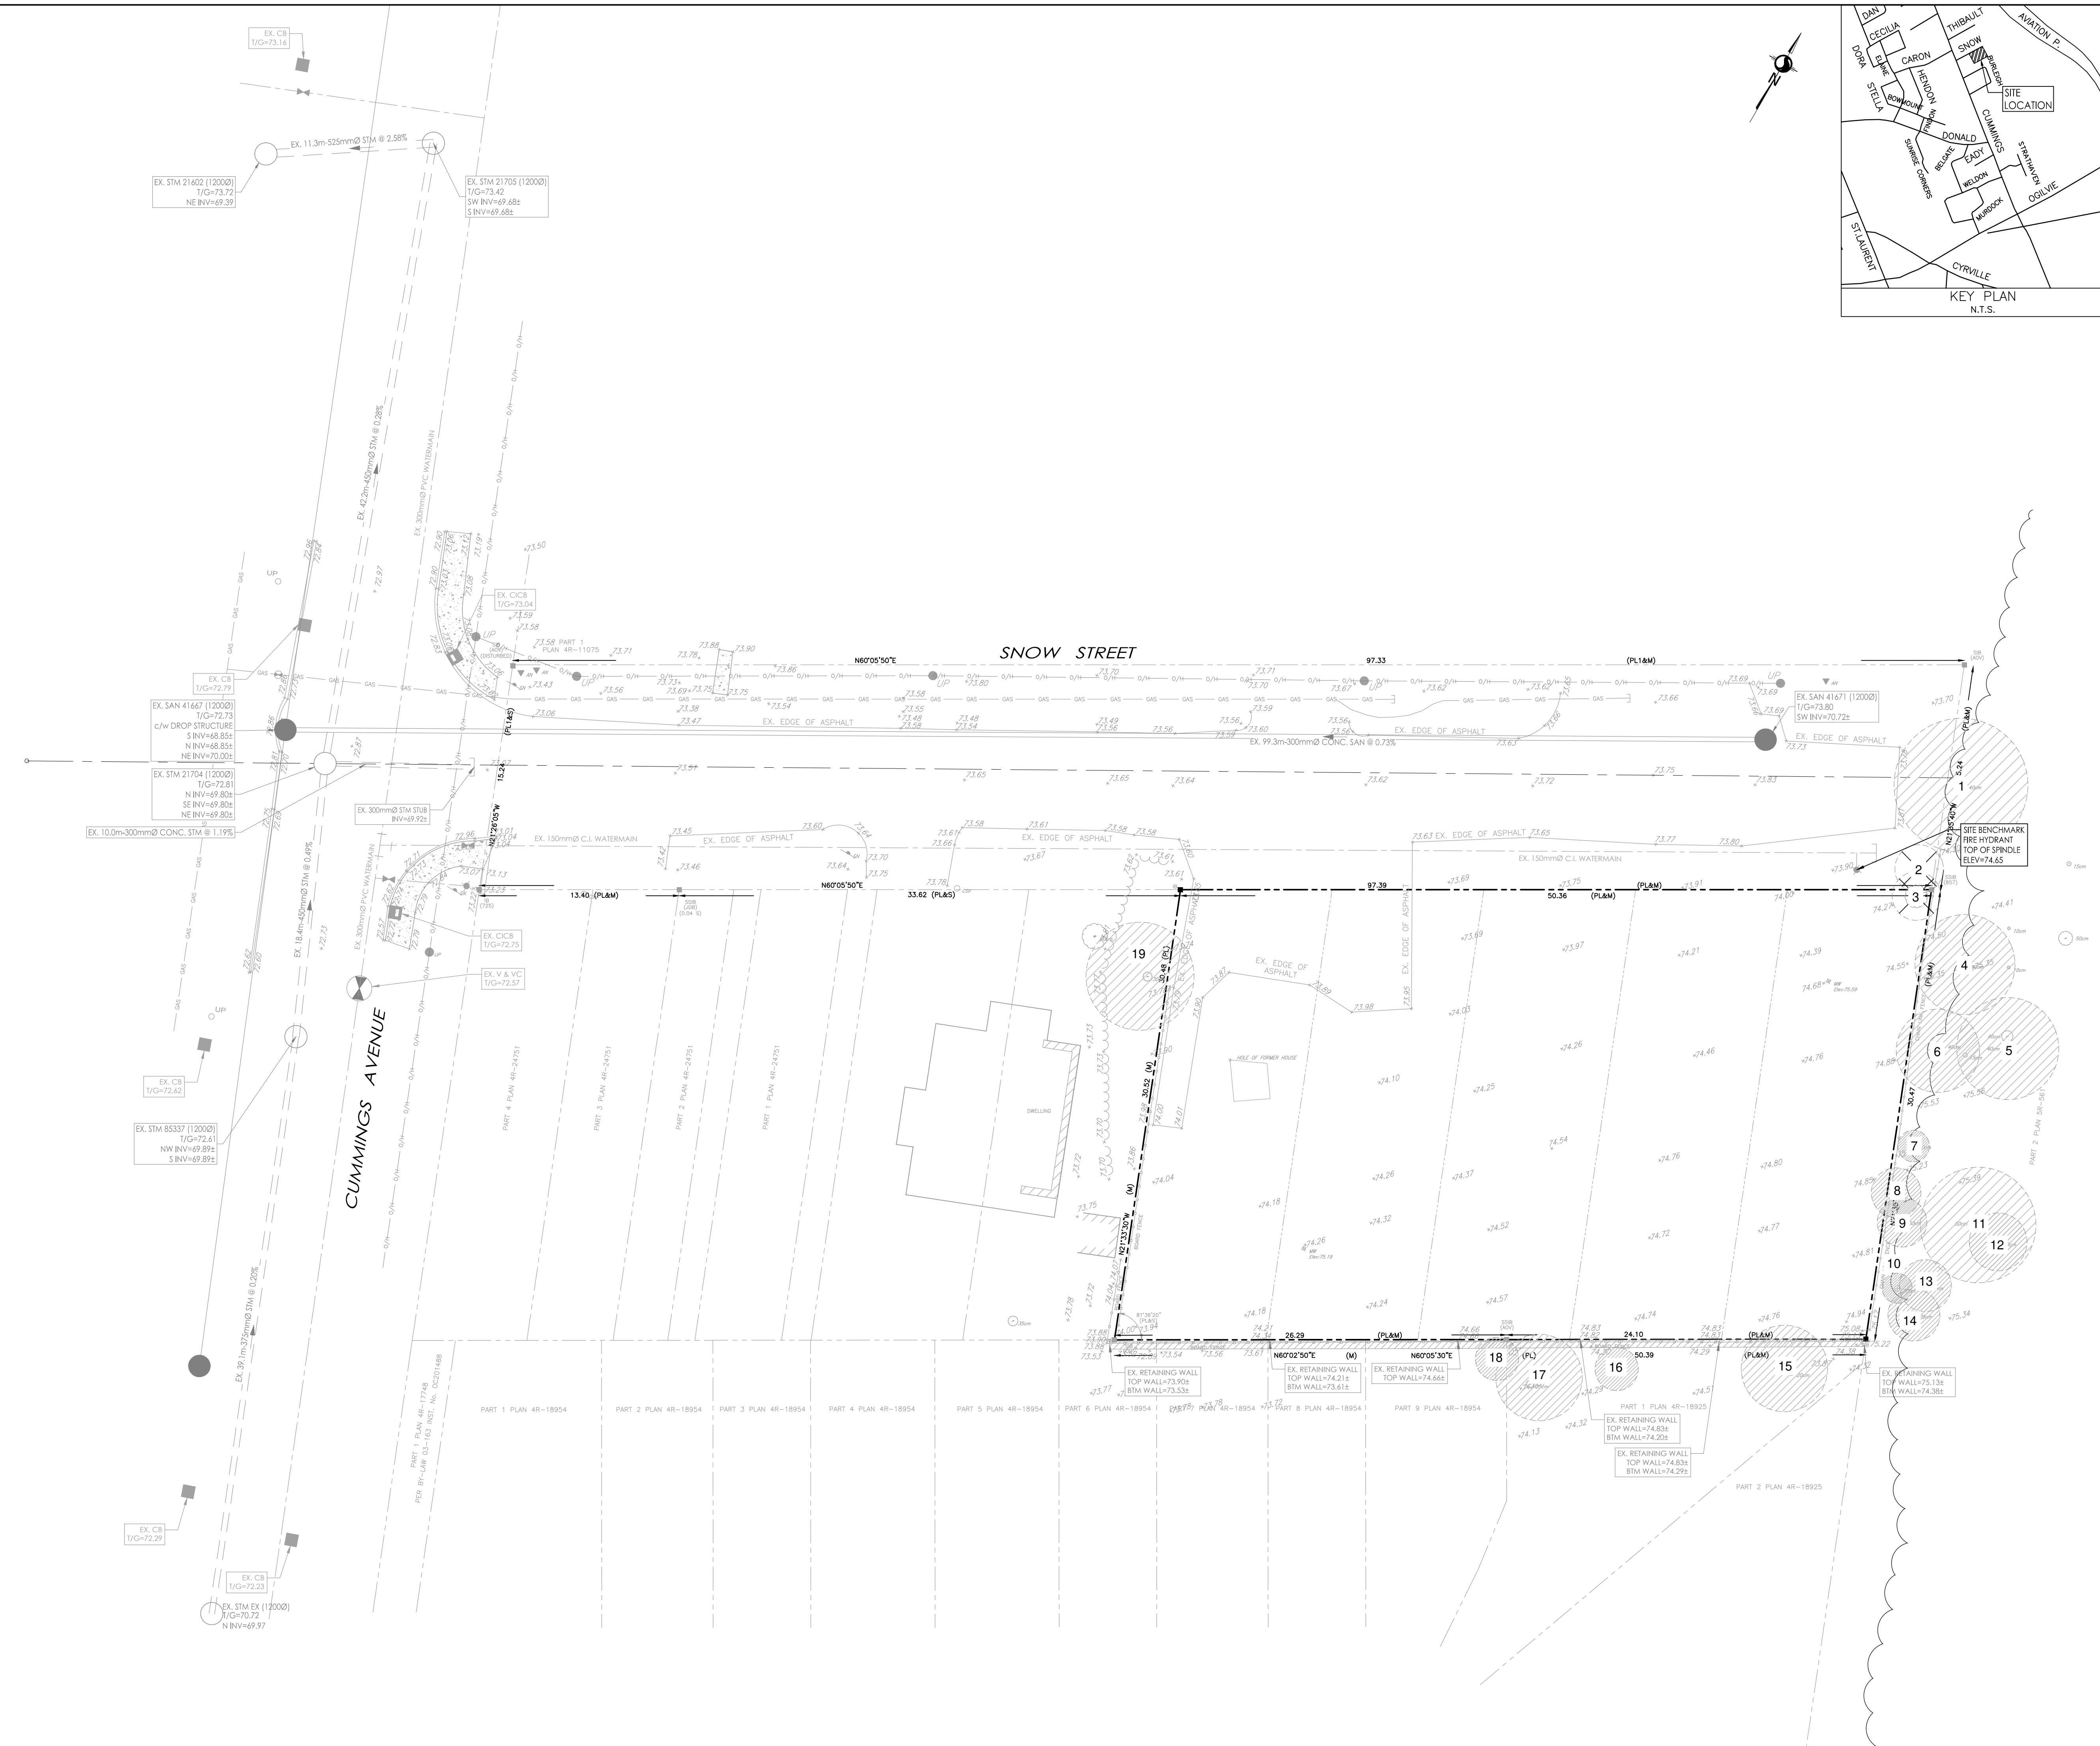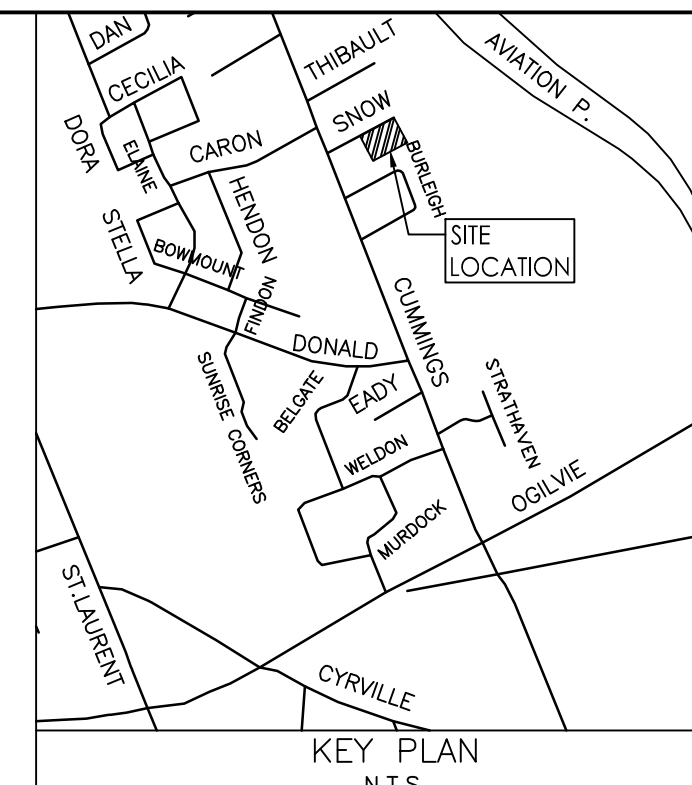

I:\1\160402005\160402005.dwg
 2025/02/27 2:11:11 PM
 160402005.dwg
 ORIGINAL SHEET - ARCH-D