


PLAN VIEW - STA.1+000 TO STA.1+360
SCALE 1:500

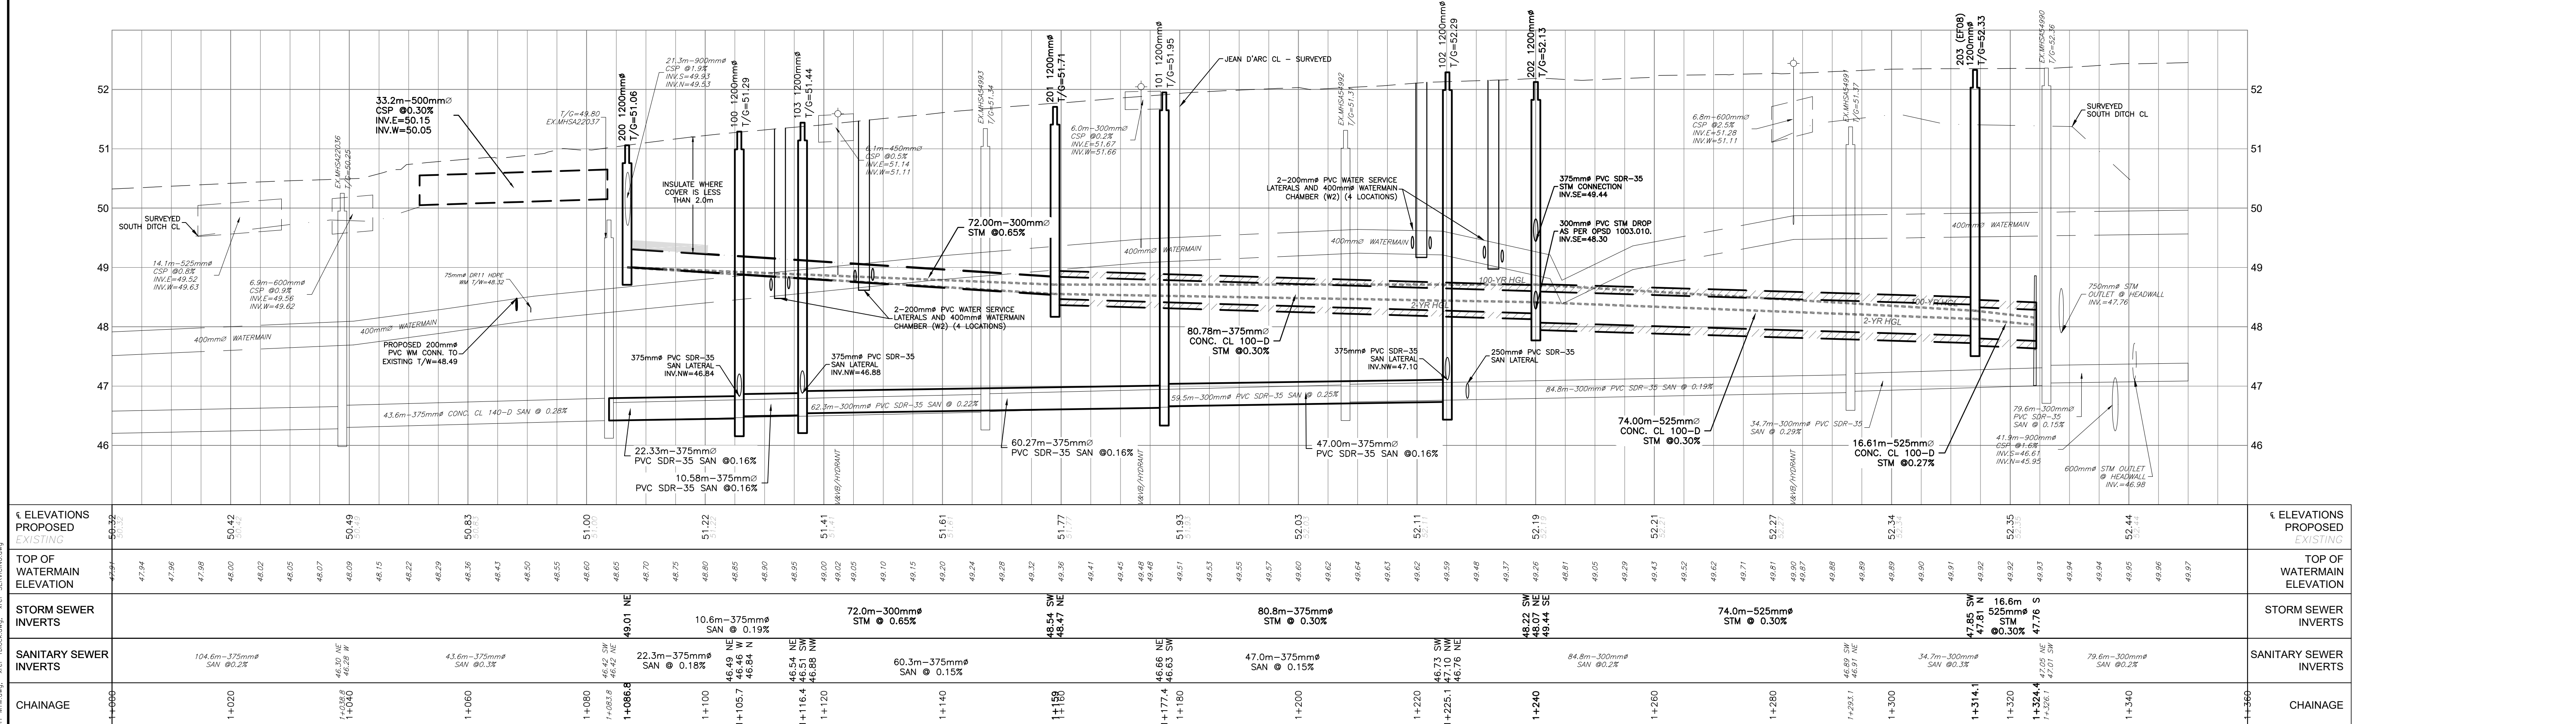

CAUTION
THE POSITION OF ALL POLE LINES, CONDUITS, WATERMANS, SEWERS AND OTHER UNDERGROUND AND OVERGROUND UTILITIES AND STRUCTURES IS NOT NECESSARILY SHOWN ON THE CONTRACT DRAWINGS, AND WHERE SHOWN, THE ACCURACY OF THE POSITION OF SUCH UTILITIES AND STRUCTURES IS NOT GUARANTEED. BEFORE STARTING WORK, DETERMINE THE EXACT LOCATION OF ALL SUCH UTILITIES AND STRUCTURES AND ASSUME ALL LIABILITY FOR DAMAGE TO THEM.

JOB BENCH MARK JBM ▲
CITY OF OTTAWA CONVENT MONUMENT 20160007 WITH AN OF ELEVATION=52.51
NORTHING=5040095.91 EASTING=384293.97

TOPOGRAPHIC INFORMATION
PART OF LOT 30, CONCESSION 1 (OLD SURVEY), GEOGRAPHIC TOWNSHIP OF CUMBERLAND, CITY OF OTTAWA. TOPOGRAPHIC INFORMATION PROVIDED BY ANNIS, O'SULLIVAN, VOLLEBEK LTD. O.L.S. (TP3882) SURVEY DATED APRIL 30, 2025. (FINAL AMENDMENT)
SITE GRID SYSTEM MTM NAD 83, ZONE 9.

REV	REVISION DESCRIPTION	DATE	BY	APPD
5	REVISED PER CITY COMMENTS	10/06/26	SAB	BMT
4	REVISED PER CITY COMMENTS	16/03/26	SAB	BMT
3	ISSUED FOR APPROVAL	18/11/25	AAS	BMT
2	ISSUED FOR APPROVAL	25/09/25	AAS	BMT
1	ISSUED FOR APPROVAL	30/05/25	SAB	BMT

DESIGNED BY: J.L. FITZPATRICK
PROFESSIONAL ENGINEER
PROVINCE OF ONTARIO
2026-06-11

REVIEWED BY: B.M. THOMAS
PROFESSIONAL ENGINEER
PROVINCE OF ONTARIO
2026-06-11

CLIENT: TRIM 1 GP INC.
115 CHAMPAGNE AVE SOUTH
OTTAWA, ON. K1S 5V5
819.664.4195

exp. Services Inc.
1-877-888-1889 | 1-613-225-7330
1100 Lakeshore Blvd. Unit 100
Ottawa, ON K2B 8R6
Canada
www.exp.com

PROJECT	1015 TWEDDLE ROAD DEVELOPMENT	DRAWING No.	C101
PROJECT	1015 TWEDDLE ROAD DEVELOPMENT	DATE	OCT 2024
PROJECT	1015 TWEDDLE ROAD DEVELOPMENT	PROJECT MANAGER	BMT
PROJECT	1015 TWEDDLE ROAD DEVELOPMENT	APPROVED	BMT