


PRELIMINARY CONSTRUCTION MANAGEMENT

GENERAL NOTE:

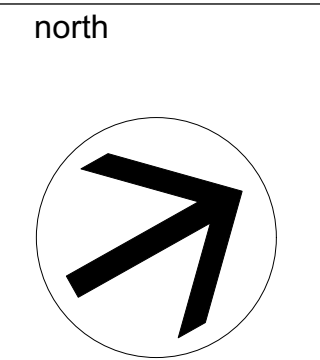


475 TERRY FOX DRIVE

475 TERRY FOX DRIVE, KANATA, ON

drawing title PRELIMINARY CONSTRUCTION MANAGEMENT		
scale	drawn by	designed by
date 2025-07-15	checked by	plot date
project number	drawing number	

Contractor to check and verify all dimensions on the job

#XXXXX

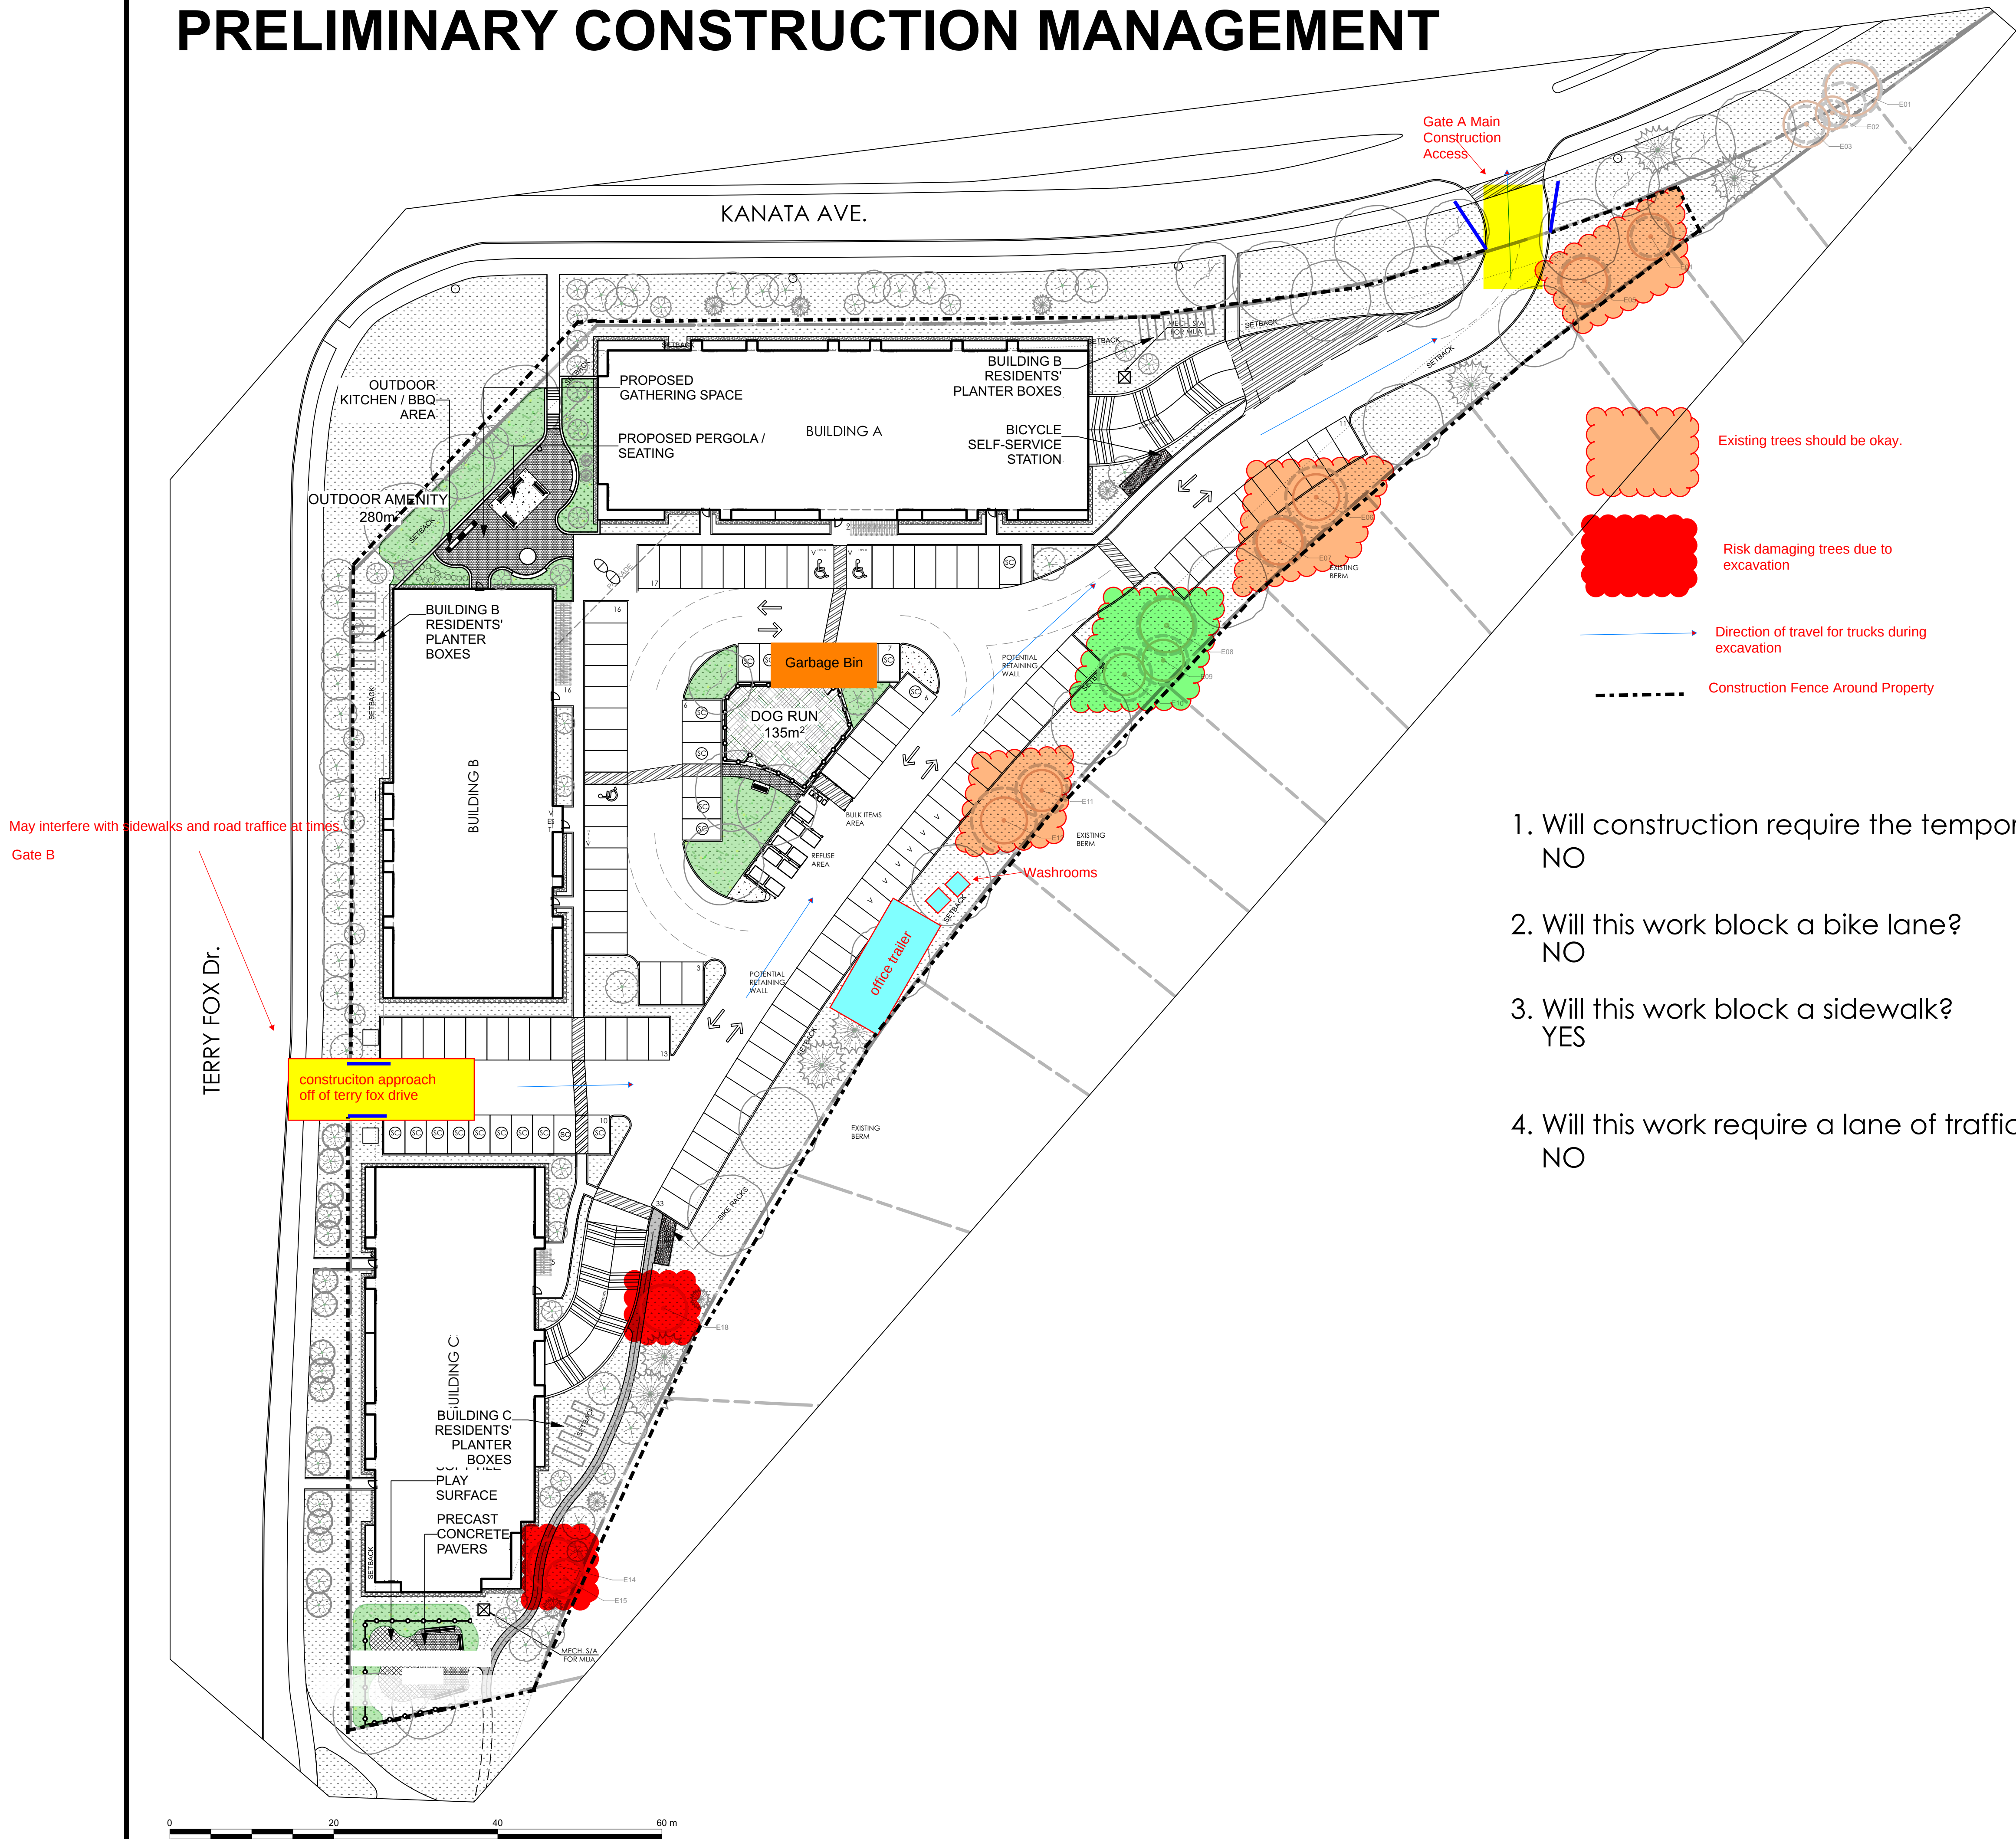

1. Will construction require the temporary detour of a bus route?
NO
2. Will this work block a bike lane?
NO
3. Will this work block a sidewalk?
YES
4. Will this work require a lane of traffic to be closed?
NO