


LEGEND

FFL	FINISHED FLOOR ELEVATION
BFL	BASEMENT FLOOR ELEVATION
USF	UNDERSIDE OF FOOTING
---	PROPERTY LINE
CB	CATCH-BASIN
MH	STORM MANHOLE
CB/MH	CATCH-BASIN/MANHOLE
MH	SANITARY MANHOLE
DMAC	DMA CHAMBER
FH	FIRE HYDRANT
FDC	FIRE DEPARTMENT CONNECTION
VB	VALVE & VALVE BOX
SAN	SANITARY SEWER
ST	STORM SEWER
WS/WM	WATER SERVICE/WATERMAIN
SPL	SPRINGLINE
INV	INVERT
US	UNDERSIDE

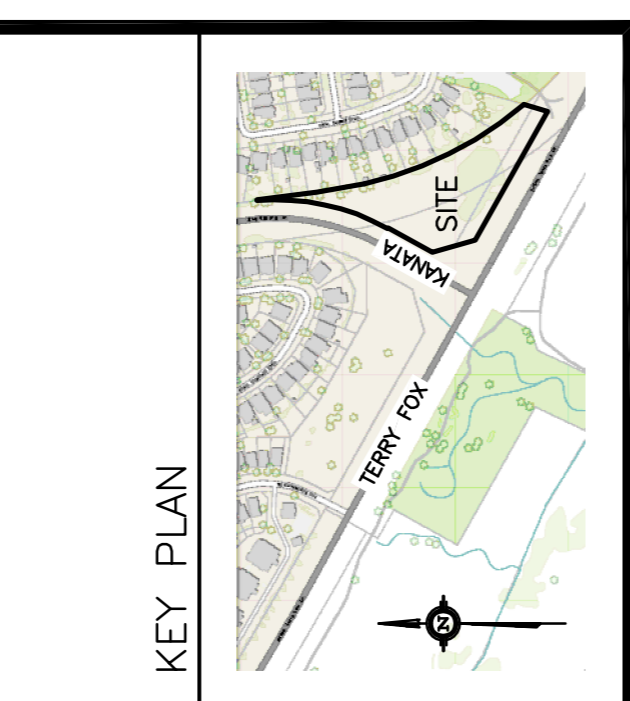

No.	DATE	REVISION
4	JAN 26-26	RE-ISSUED FOR APPROVAL
3	OCT 28-25	RE-ISSUED FOR APPROVAL
2	JUL 11-25	ISSUED FOR APPROVAL
1	FEB 27-25	PRELIMINARY

D. B. GRAY ENGINEERING INC.
 Professional Engineers & Surveyors
 700 Long Point Circle
 Ottawa, Ontario K1M 1S7
 613-425-8044
 d.gray@dbgrayengineering.com

PROPOSED 6-STORY APARTMENT BUILDINGS
 475 TERRY FOX DRIVE
 OTTAWA, ONTARIO


SITE SERVICING PLAN
 (NW CORNER)

Engineer's Seal
 D.B. GRAY
 LICENSED PROFESSIONAL ENGINEER
 (P.E. No. 12345)
 (P.E. No. 23456)

Drawn: D.B.G.
 H. Scale: 1:200
 V. Scale: 1:200
 Date: FEB 27-25
 Job No.: 24103

Drawing No. **C-3**
 of 19

NOT VALID UNLESS SIGNED & DATED

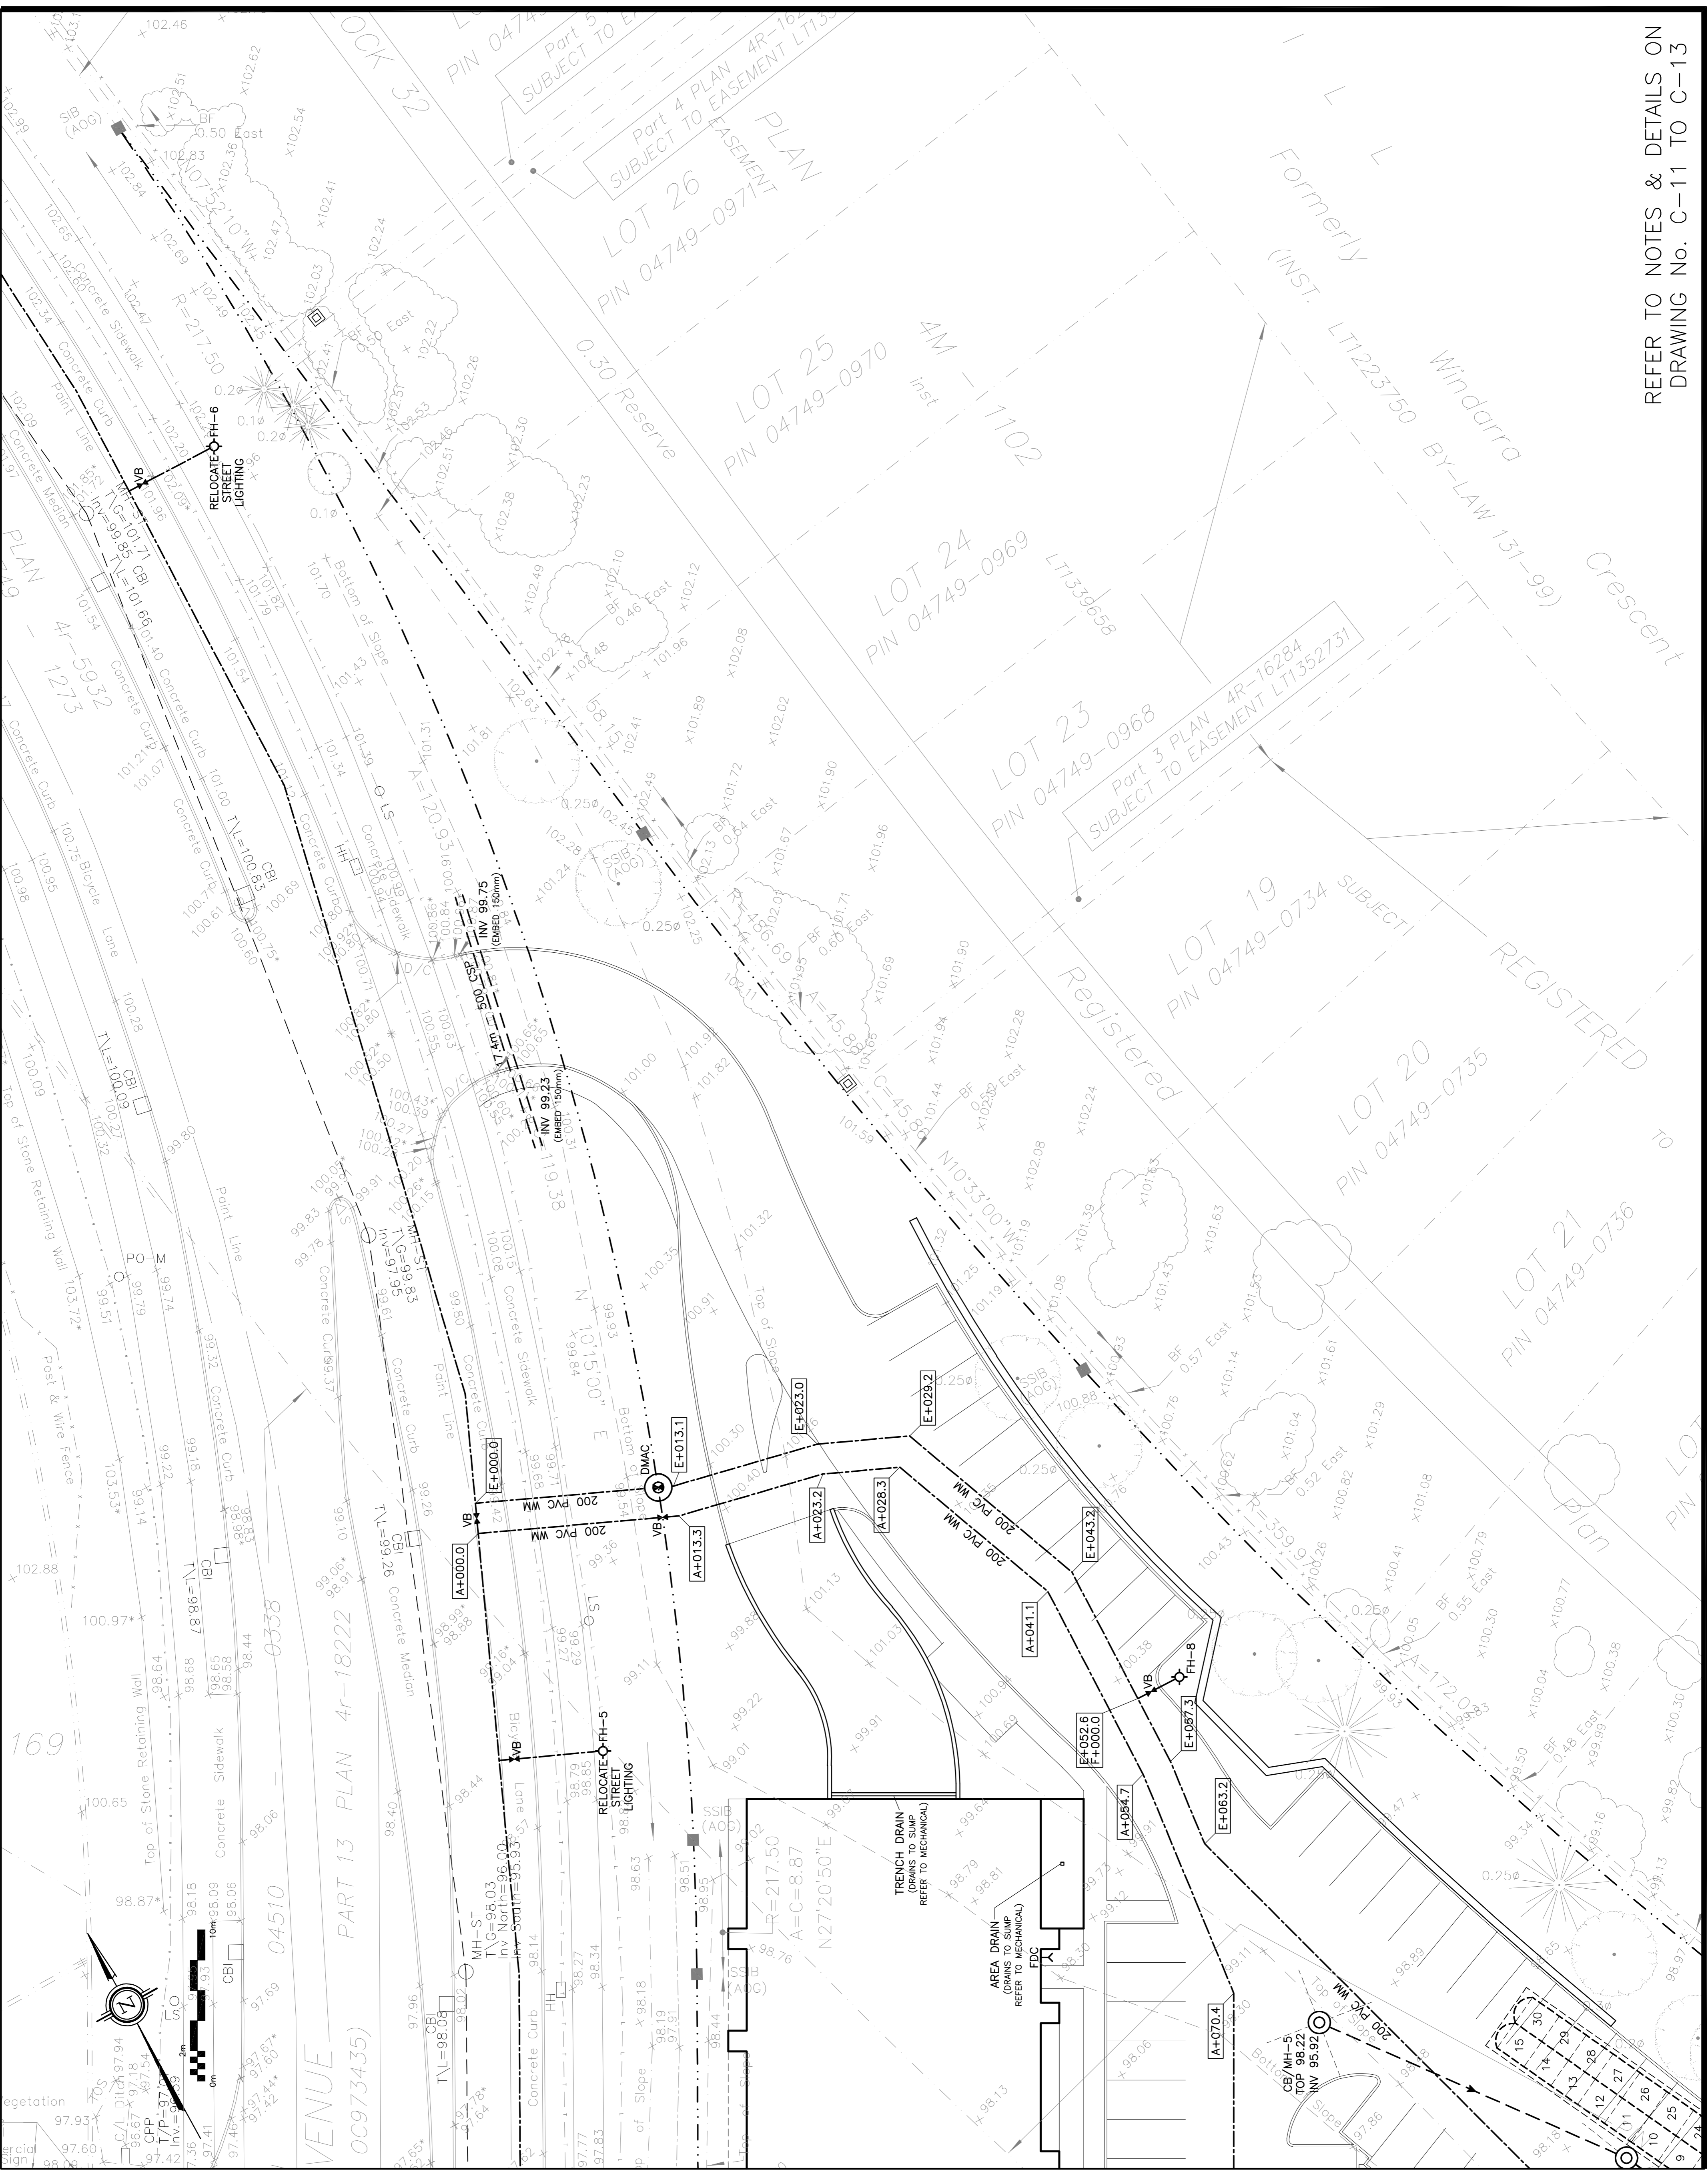

REFER TO NOTES & DETAILS ON
 DRAWING No. C-11 TO C-13