



FOR ONSITE STORM DRAINAGE AREA PLAN, REFER TO 124147-STM2 DRAWING

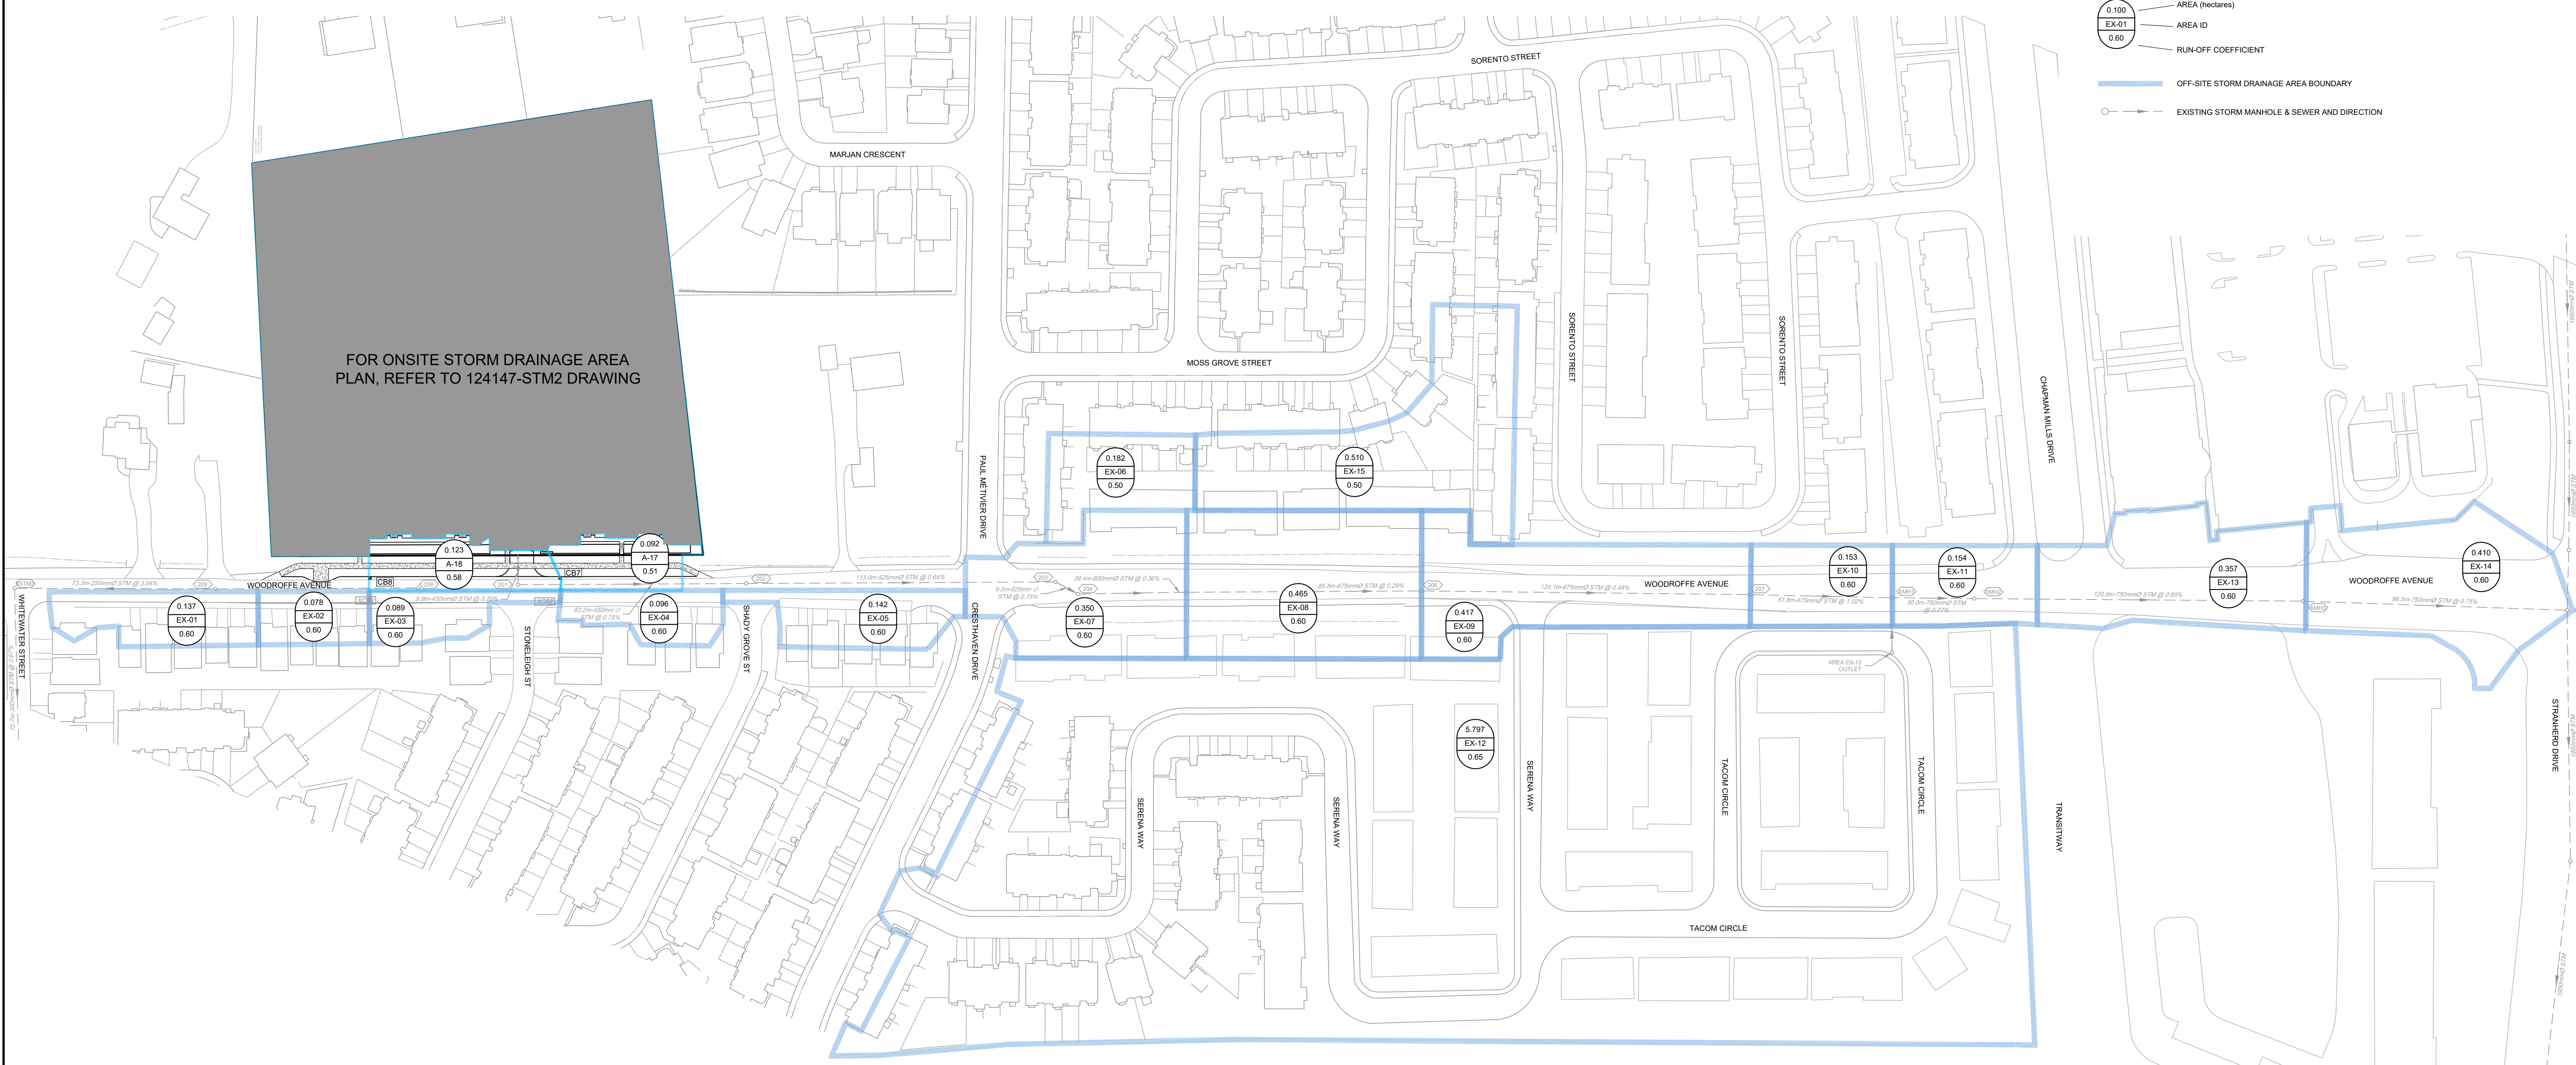

NOTE:  
THE POSITION OF ALL POLE LINES, CONDUITS, WATERMANS, SEWERS AND OTHER UNDERGROUND AND OVERGROUND UTILITIES AND STRUCTURES IS NOT NECESSARILY SHOWN ON THE CONTRACT DRAWINGS, AND WHERE SHOWN, THE ACCURACY OF THE POSITION OF SUCH UTILITIES AND STRUCTURES IS NOT GUARANTEED. BEFORE STARTING WORK, DETERMINE THE EXACT LOCATION OF ALL SUCH UTILITIES AND STRUCTURES AND ASSUME ALL LIABILITY FOR DAMAGE TO THEM.



No.	REVISION	DATE	BY
1.	ADDRESS CITY COMMENTS	APR 14/26	MAB

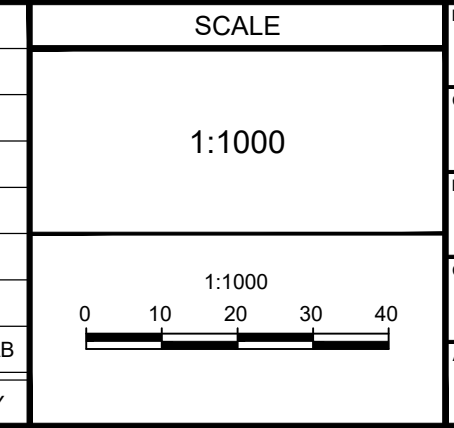

DESIGN	LRW
CHECKED	MAB
DRAWN	LPA
CHECKED	MAB
APPROVED	MAB

**FOR REVIEW ONLY**

REGISTERED PROFESSIONAL ENGINEER  
L.R. WILSON  
10180055  
PROVINCE OF ONTARIO

REGISTERED PROFESSIONAL ENGINEER  
M.A. BISSETT  
2026.04.14  
PROVINCE OF ONTARIO



CITY OF OTTAWA  
3400 WOODROFFE AVENUE

OFF-SITE  
STORM DRAINAGE AREA PLAN

PROJECT No.	124147
REV	REV # 1
DRAWING No.	124147-STM3

C:\Users\124147\OneDrive\Documents\124147-STM3.dwg OFFSITE Apr 16 2025 9:46am, lpaeez

D07-12-25-0158 & D02-02-25-0090 PLAN #19422