


SKETCH SHOWING TOPOGRAPHIC DETAIL OF  
**PART OF ORLEANS TOWN CENTRE CITY OF OTTAWA**  
 J.D. BARNES LIMITED  
 © COPYRIGHT 2023  
 SCALE 1 : 250

**METRIC** DISTANCES AND/OR COORDINATES SHOWN ON THIS PLAN ARE IN METRES AND CAN BE CONVERTED TO FEET BY DIVIDING BY 0.3048.  
**NOTES**  
 DISTANCES ARE GROUND.  
**CAUTION!**  
 THIS IS NOT A PLAN OF SURVEY AND SHALL NOT BE USED EXCEPT FOR THE PURPOSE INDICATED IN THE TITLE BLOCK. THIS SKETCH IS PROTECTED BY COPYRIGHT.  
 BOUNDARY INFORMATION HAS BEEN COMPILED FROM A PLAN OF SURVEY BY J.D. BARNES LTD., DATED JANUARY 10, 2023.

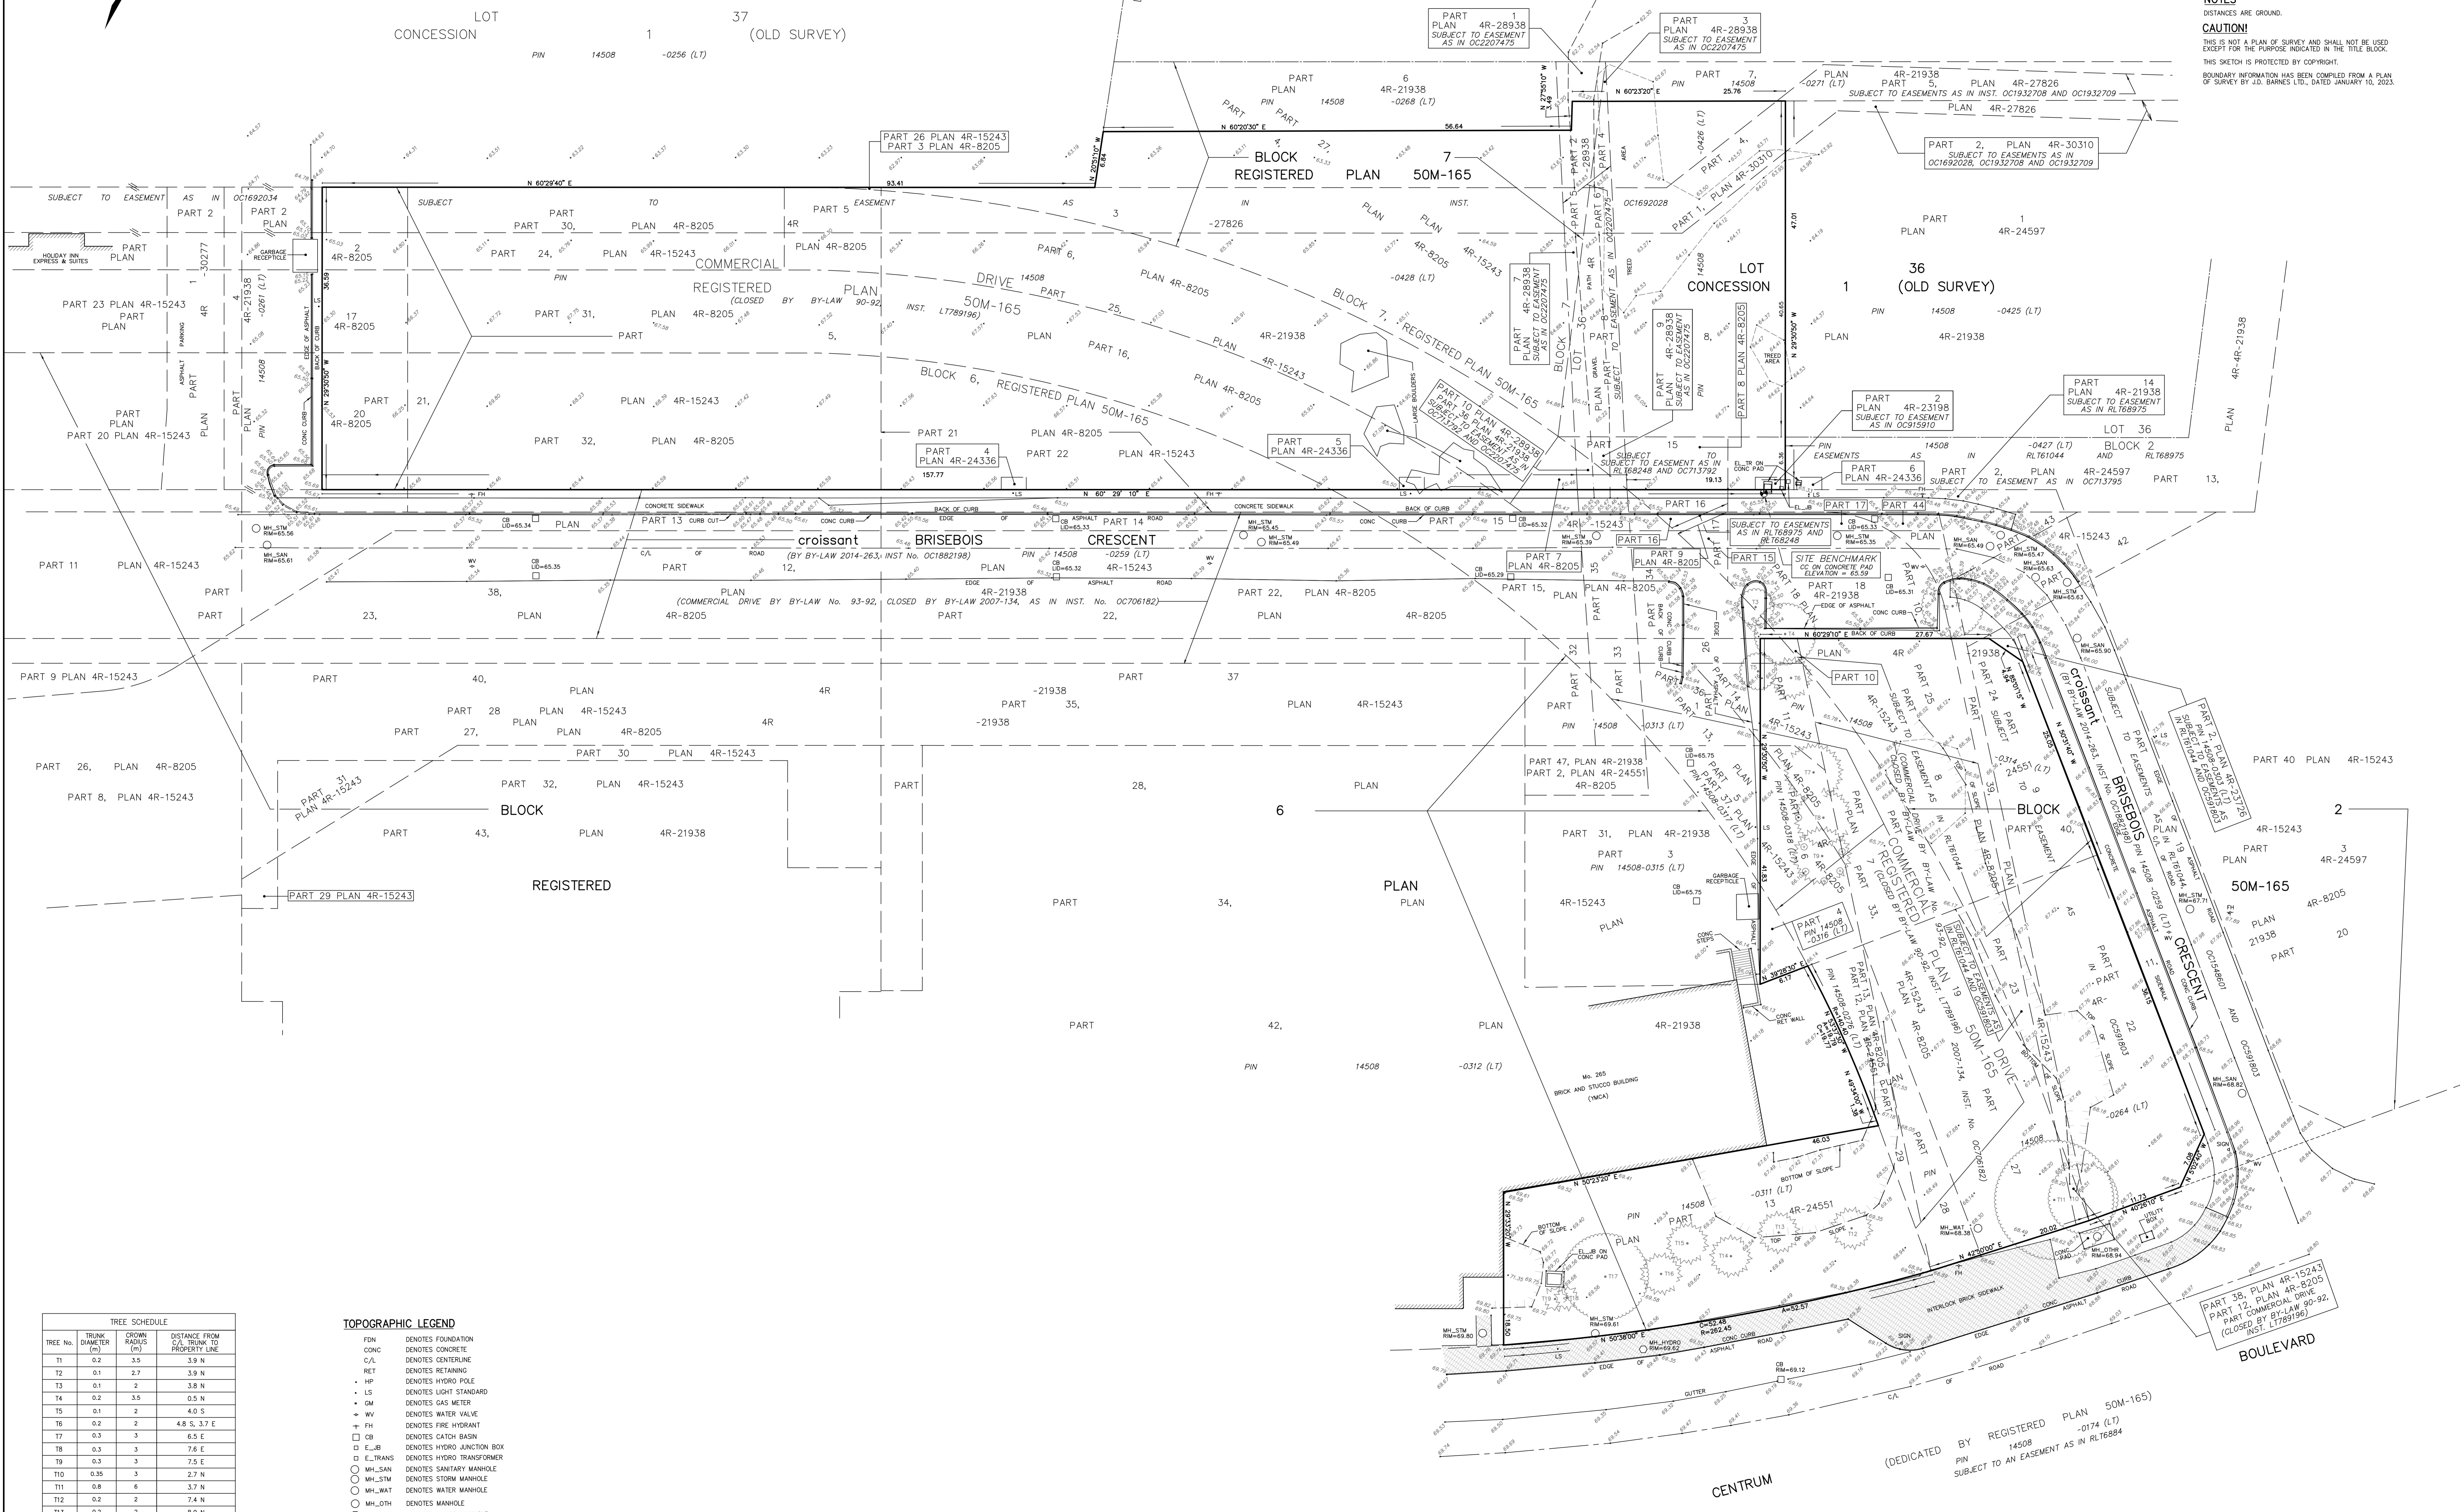

**TREE SCHEDULE**

TREE No.	TRUNK DIAMETER (mm)	CROWN RADIUS (m)	DISTANCE FROM C/L TRUNK TO PROPERTY LINE
T1	0.2	3.5	3.9 N
T2	0.1	2.7	3.9 N
T3	0.1	2	3.8 N
T4	0.2	3.5	0.5 N
T5	0.1	2	4.0 S
T6	0.2	2	4.8 S, 3.7 E
T7	0.3	3	6.5 E
T8	0.3	3	7.6 E
T9	0.2	3	7.5 E
T10	0.35	3	2.7 N
T11	0.8	6	3.7 N
T12	0.2	2	7.4 N
T13	0.2	2	8.9 N
T14	0.2	2	7.2 N
T15	0.2	2	9.6 N
T16	0.2	2	6.5 N
T17	0.5	5	7.0 N
T18	0.1	1	5.0 N
T19	0.1	1	5.0 N, 6.2 E

**TOPOGRAPHIC LEGEND**

FDN	DENOTES FOUNDATION
CONC	DENOTES CONCRETE
C/L	DENOTES CENTERLINE
RET	DENOTES RETAINING
HP	DENOTES HYDRO POLE
LS	DENOTES LIGHT STANDARD
GM	DENOTES GAS METER
WV	DENOTES WATER VALVE
FH	DENOTES FIRE HYDRANT
CB	DENOTES CATCH BASIN
LJ	DENOTES LIGHT JUNCTION BOX
HT	DENOTES HYDRO TRANSFORMER
MH_SAN	DENOTES SANITARY MANHOLE
MH_STM	DENOTES STORM MANHOLE
MH_WAT	DENOTES WATER MANHOLE
MH_MNL	DENOTES MANHOLE
MH_HYDRO	DENOTES HYDRO MANHOLE
SRUB	DENOTES SHRUB
DECIDUOUS	DENOTES DECIDUOUS TREE
CONFEROUS	DENOTES CONIFEROUS TREE

**ELEVATION NOTE:**  
 1. IT IS THE RESPONSIBILITY OF THE USER OF THIS INFORMATION TO VERIFY THAT THE SITE BENCHMARKS HAVE NOT BEEN ALTERED OR DISTURBED AND THAT ITS RELATIVE ELEVATION AND DESCRIPTION AGREES WITH THE INFORMATION SHOWN ON THIS DRAWING.  
 2. ELEVATIONS ARE GEODETIC AND ARE REFERRED TO COSEVIC CONTROL POINT 02019-1928 (OATM).

(DEDICATED BY REGISTERED PLAN 50M-165)  
 PIN 14508 -0174 (LT)  
 SUBJECT TO AN EASEMENT AS IN RL76884

**J.D. BARNES LIMITED**  
 SURVEYING MAPPING GIS  
 LAND INFORMATION SPECIALISTS  
 65 BRIDGE DRIVE, SUITE 108, KANATA, ON K2M 2M7  
 T: (613) 751-7244 F: (613) 254-8609 www.jdbarnes.com

DRAWN BY: BP CHECKED BY: JL REFERENCE NO: 22-10-112-00  
 PROJECT: 17/2/2023  
 PREPARED FOR: FORUM ASSET MANAGEMENT  
 FILE: C:\22-10-112\00\Drawings\1990\22-10-112-00-1090.dwg