

Copyright Reserved

The Contractor shall verify and be responsible for all dimensions. DO NOT scale the drawing - any errors or omissions shall be reported to Stantec without delay.
The Copyrights to all designs and drawings are the property of Stantec. Reproduction or use for any purpose other than that authorized by Stantec is forbidden.

Legend

- EXISTING GROUND ELEVATIONS
- EXISTING WATERMAIN
- EXISTING VALVE AND VALVE BOX
- EXISTING VALVE CHAMBER
- EXISTING REDUCER
- EXISTING FIRE HYDRANT
- EXISTING SANITARY MH AND SEWER
- EXISTING STORM MH AND SEWER
- EXISTING CATCHBASIN MANHOLE
- EXISTING CATCHBASIN
- REMOVAL ITEMS
- ASPHALT REMOVAL
- EXISTING GASMAIN
- EXISTING BELL LINE
- EXISTING ROGERS
- EXISTING OVERHEAD WIRES
- EXISTING UNDERGROUND HYDRO

Notes

- REFER TO LANDSCAPE PLANS FOR TREE REMOVALS, RETENTION, AND PROTECTION.

Revision	By	Appd.	Date
0 ISSUED FOR SPA	MJS	DT	25.10.17
			YY.MM.DD

File Name: 160401895 D8.dwg

Permit-Seal	Dwn.	Chkd.	Dgn.	Date
	MJS	AG	MJS	25.04.30
				YY.MM.DD




Client/Project
THE PROPERTIES GROUP

1746 CARLING AVENUE
9 STOREY APARTMENT BUILDING
OTTAWA, ON, CANADA

Title
EXISTING CONDITIONS PLAN

Project No.	Scale	
160401895	0 2.5 7.5 12.5m 1:250	
Drawing No.	Sheet	Revision
EX-1	2 of 11	0

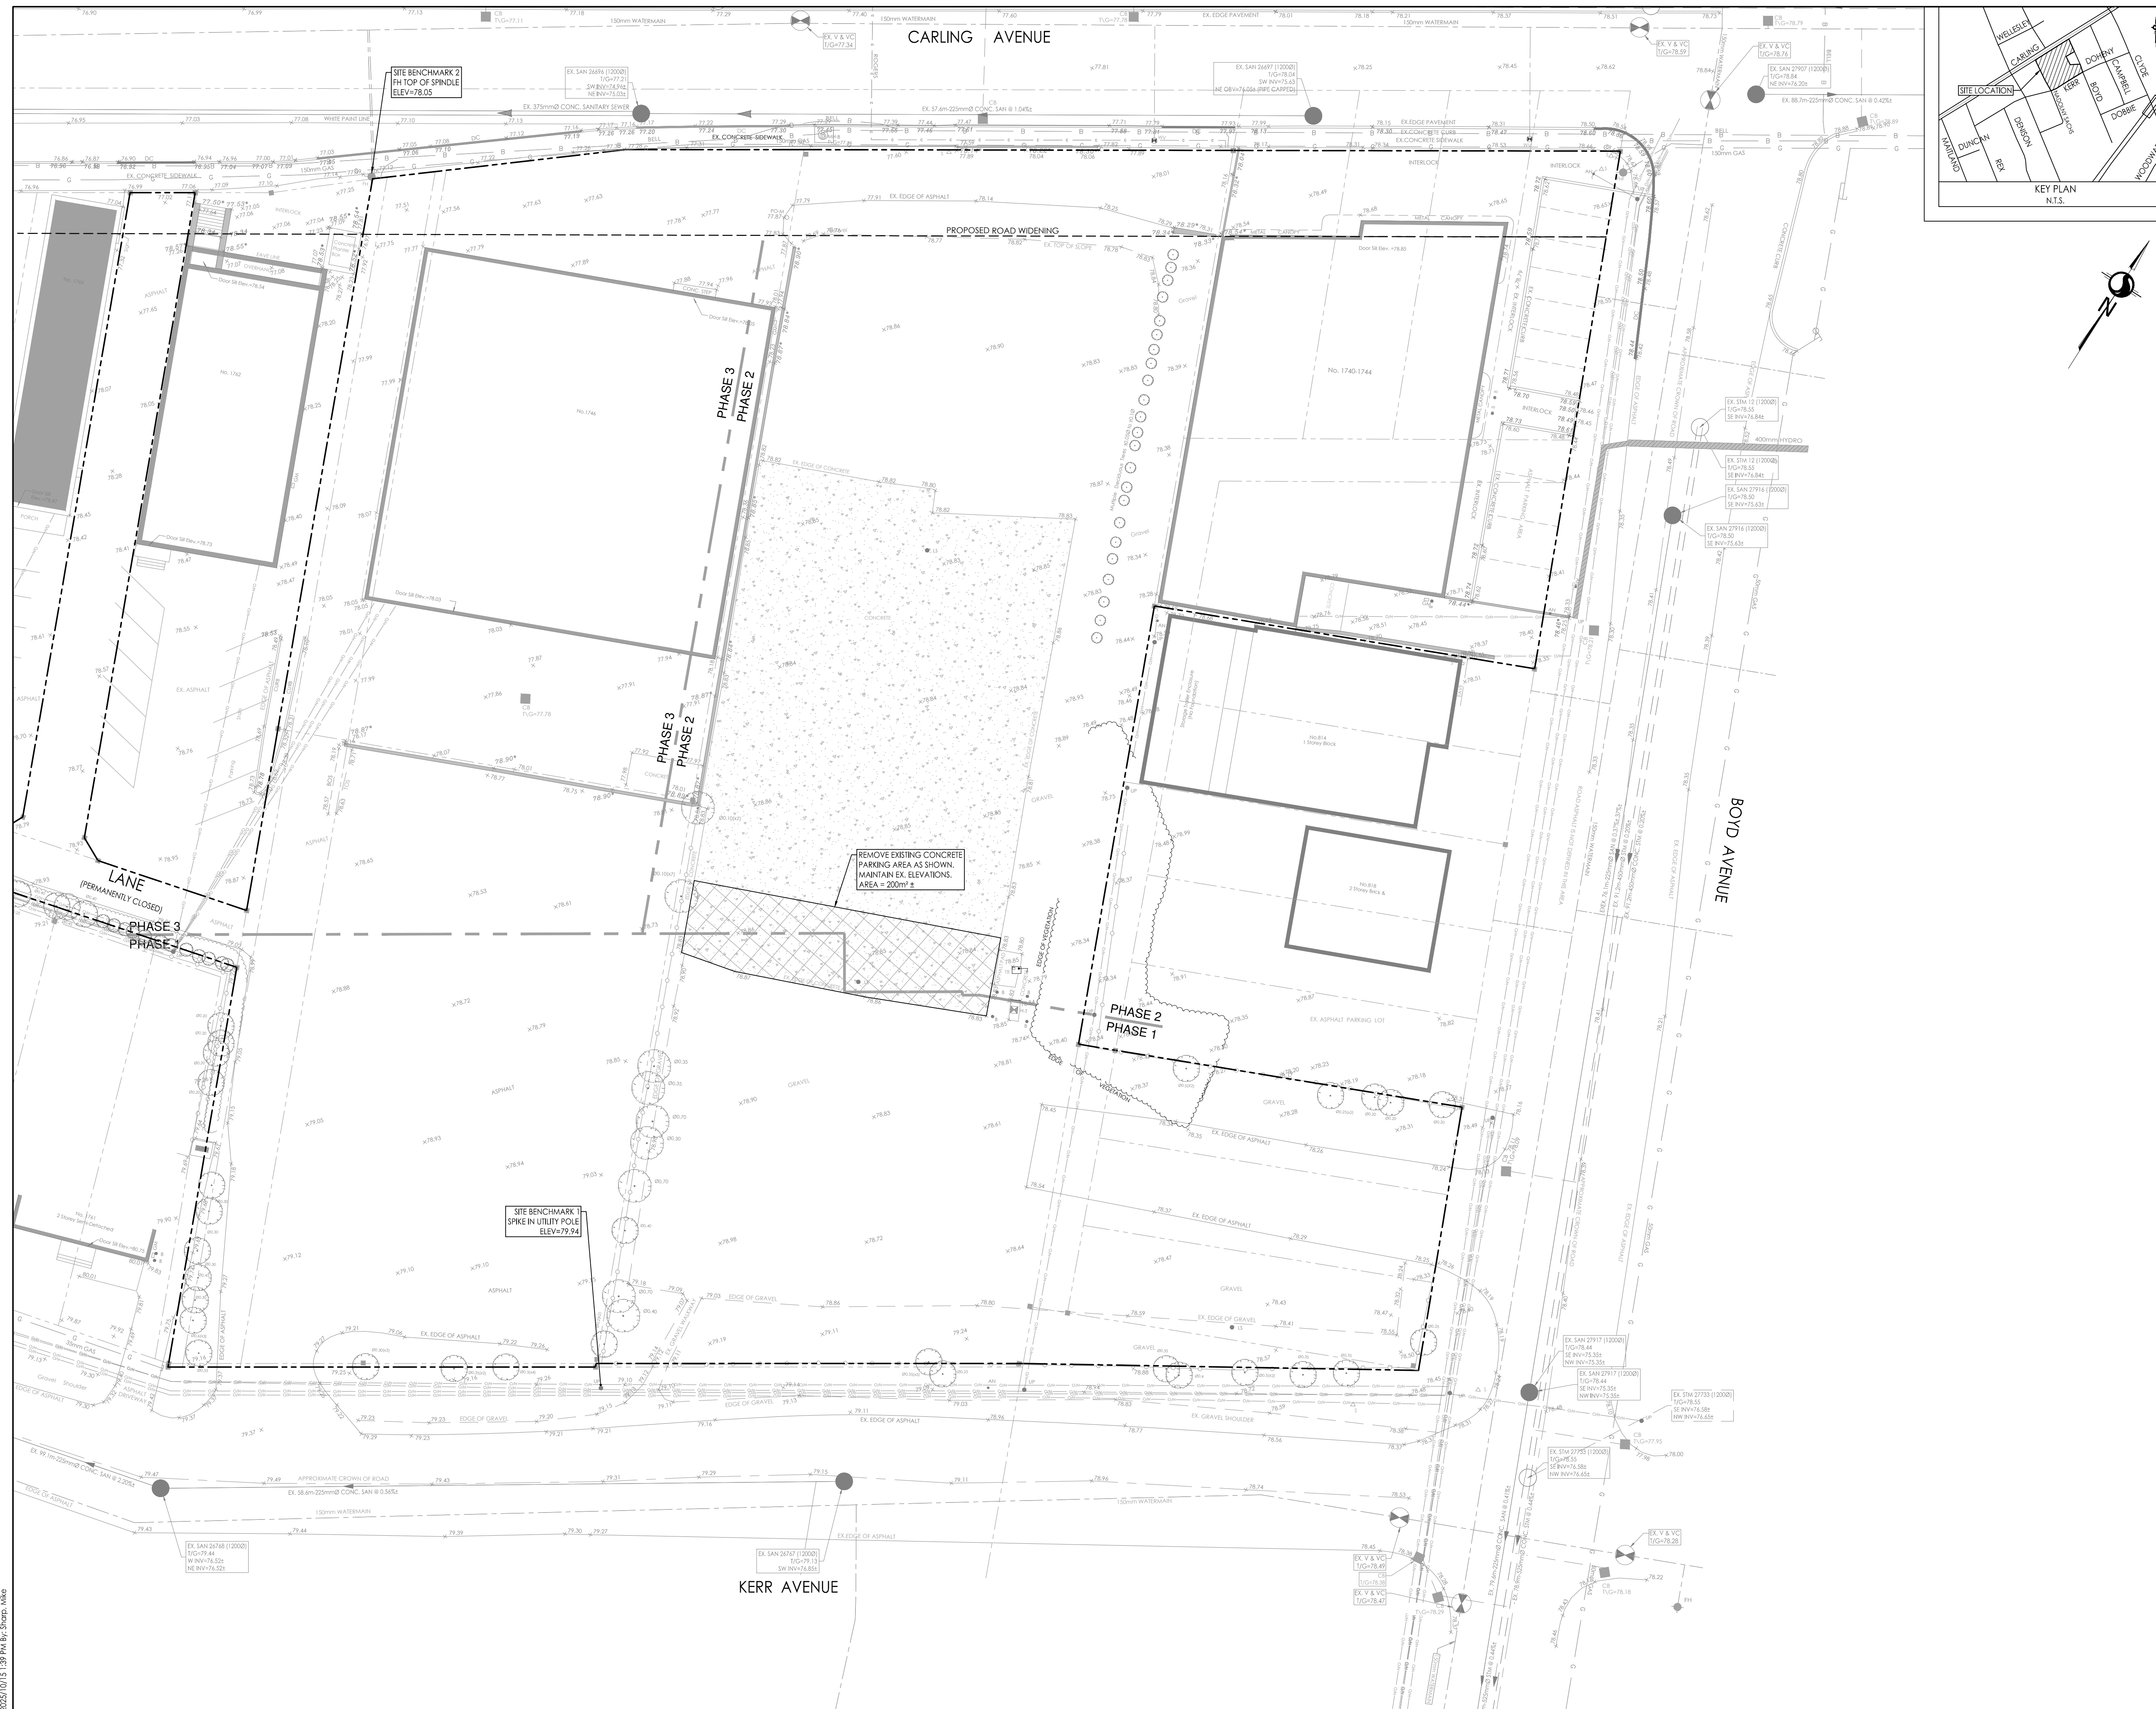

V:\Projects\160401895 Design\Drawings\Detailed Design\Drawings\160401895 D8.dwg
 2025-10-13 10:59:46 AM
 ORIGINAL SHEET - ARCH D