


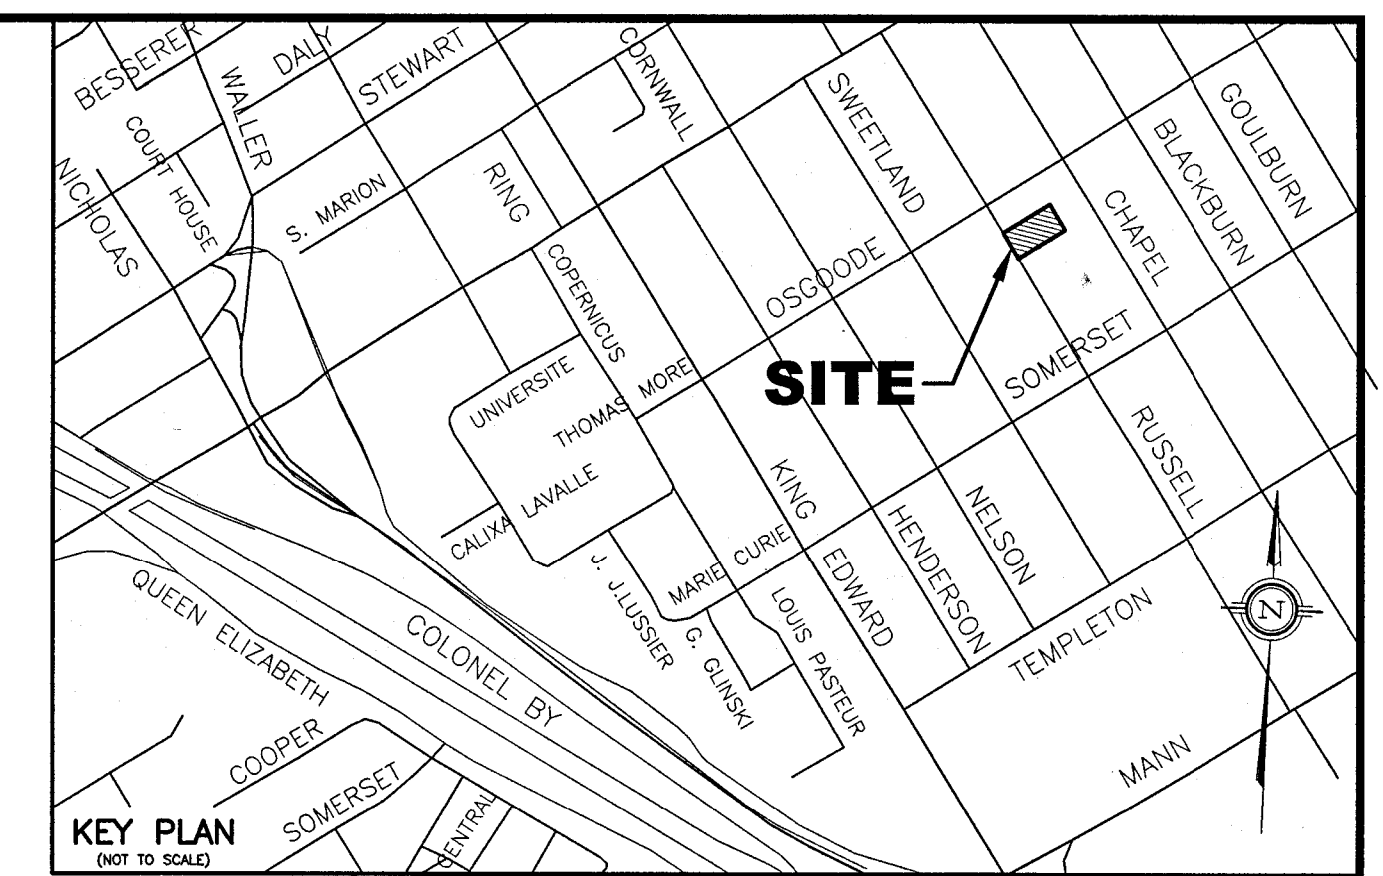

LEGEND

X ——— X ——— TEMPORARY CONSTRUCTION FENCE PANELS LOCATION

——— S ——— EXISTING COMBINED SEWER

——— W ——— EXISTING WATERMAIN

——— PROPOSED 150mmø PVC SANITARY LATERAL SERVICE
 @ 1% (MIN.) SLOPE

——— PROPOSED 150mmø PVC STORM LATERAL SERVICE
 @ 1% (MIN.) SLOPE

——— PROPOSED 150mmø WATER SERVICE PVC CL-150 DR-18

○ MH-S EXISTING COMBINED MANHOLE

□ CB EXISTING CATCH BASIN

W EXISTING WATER VALVE



⊙ FH EXISTING FIRE HYDRANT

○ UP EXISTING UTILITY POLE

——— OHW EXISTING OVERHEAD WIRES

⊙ V&VB EXISTING VALVE AND VALVE BOX (V&VB)

1	REVISIONS AS PER ARCHITECT'S REVIEW COMMENTS AND REVISED SITE PLAN OF APRIL 10, 2026			04/14/26	TLM
No.	REVISION			DATE	BY

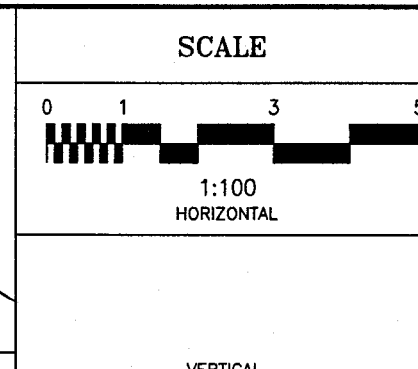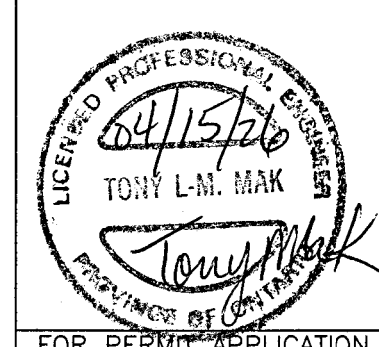

DESIGN	T.L.M.
	CHECKED
DRAWN BY	T.L.M.
	P.M.
CHECKED	T.L.M.
APPROVED	T.L.M.

PROJECT	71 RUSSELL AVENUE LOT 14 EAST SIDE OF RUSSELL AVENUE REGISTERED PLAN 58319 CITY OF OTTAWA
DRAWING TITLE	CONSTRUCTION MANAGEMENT PLAN

	T.L. MAK ENGINEERING CONSULTANTS LTD. CONSULTING ENGINEERS
PROJECT No.	DATE
825-96	JANUARY 2026
	DRAWING No.
	CM-1