


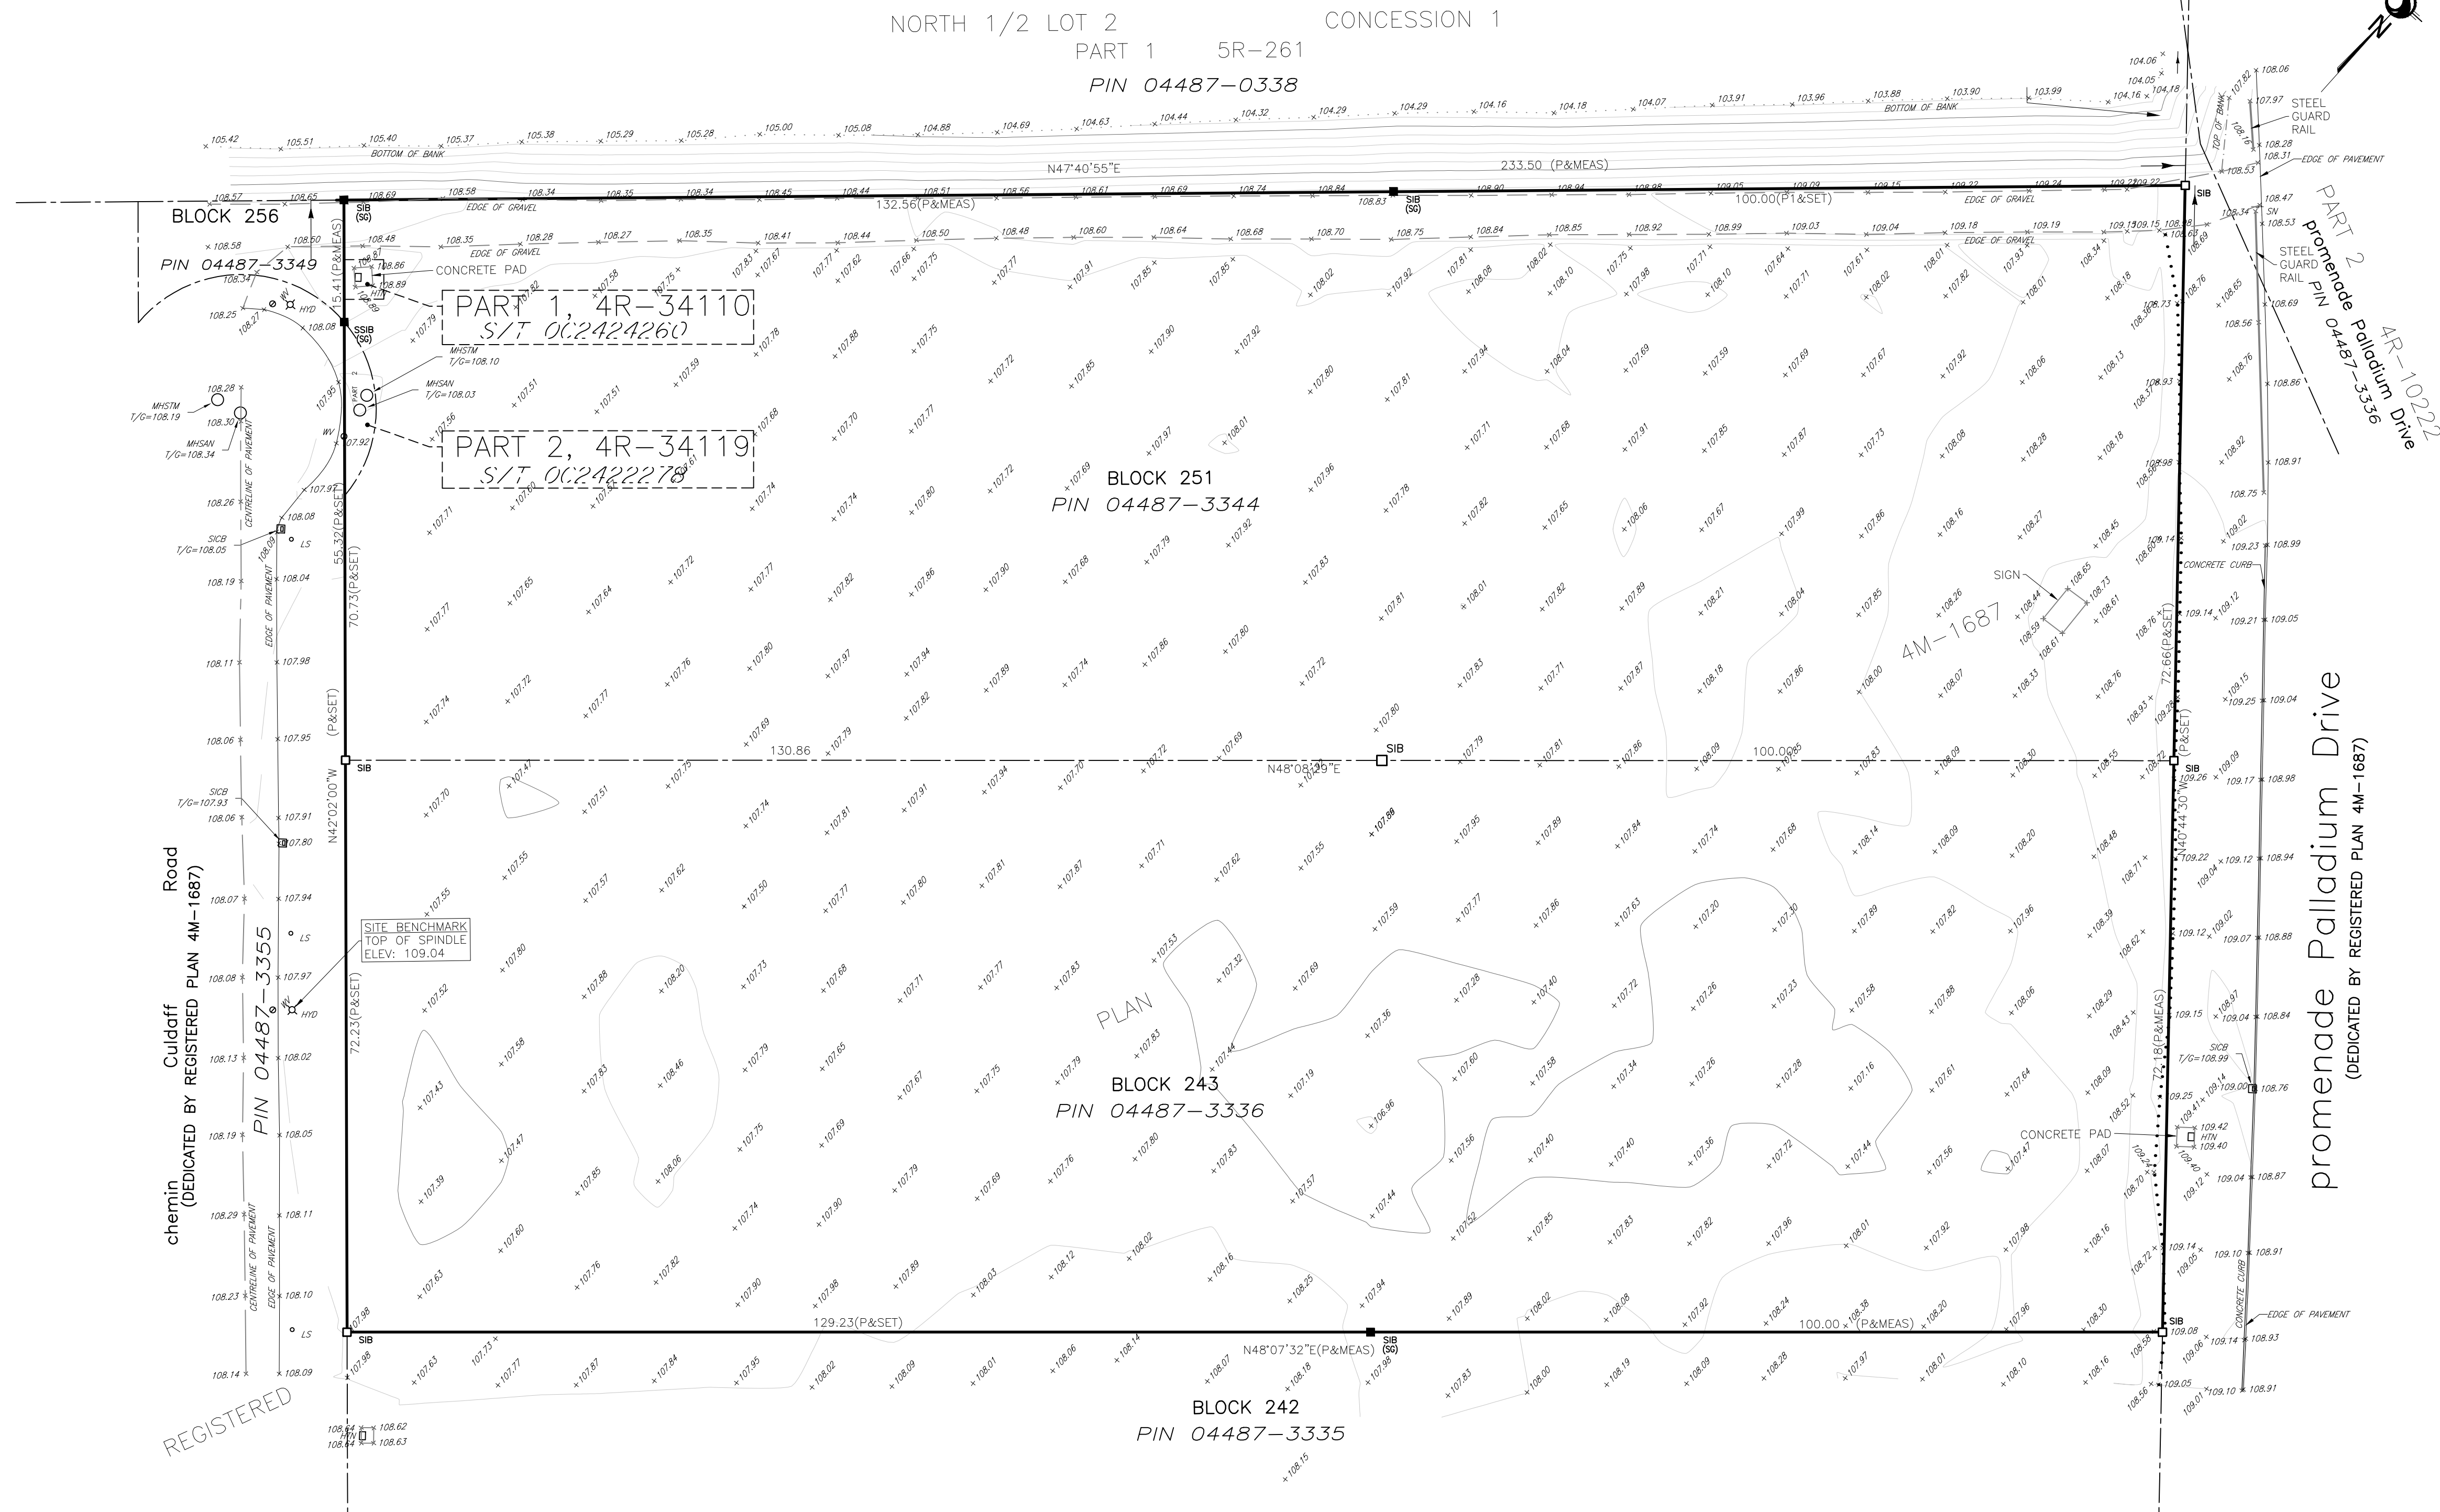

Stantec Geomatics Ltd.
300-1331 Clyde Avenue
Ottawa ON
Tel. 613.722.4420
www.stantec.com

TOPOGRAPHIC PLAN OF SURVEY OF
BLOCKS 243 AND 251
REGISTERED PLAN 4M-1687
(GEOGRAPHIC TOWNSHIP OF HUNTLEY)

CITY OF OTTAWA

Scale 1:500



Stantec Geomatics Ltd.

© Copyright 2022 Stantec Geomatics Ltd. The reproduction, alteration or use of this REPORT in whole or in part without the express permission of Stantec Geomatics Ltd. is STRICTLY PROHIBITED.

METRIC CONVERSION

DISTANCES AND COORDINATES SHOWN ON THIS PLAN ARE IN METRES
AND CAN BE CONVERTED TO FEET BY DIVIDING BY 0.3048

GRID SCALE CONVERSION

DISTANCES ARE GROUND AND CAN BE CONVERTED TO GRID BY MULTIPLYING BY THE COMBINED SCALE FACTOR OF 0.999935.

BEARING NOTE

BEARINGS ARE GRID, DERIVED FROM CAN-NET VRS NETWORK GPS
OBSERVATIONS ON NCC HORIZONTAL CONTROL MONUMENTS 19773035 AND
19680191, CENTRAL MERIDIAN, 76° 30' WEST LONGITUDE MTM ZONE 9, NAD83
(ORIGINAL).

19773035 N:5006060.42 E:324888.04
19680191 N:5033564.26 E:388064.94

ELEVATION NOTE

ELEVATIONS SHOWN HEREON ARE GEODETIC (CGVD-1928:1978) AND ARE DERIVED FROM VERTICAL CONTROL MONUMENT No. 88V502 HAVING AN ELEVATION OF 106.039.

<u>LEGEND</u>	
	DENOTES
	SET MONUMENTS
	IRON BAR
	ROUND IRON BAR
	STANDARD IRON BAR
	SHORT STANDARD IRON BAR
	CUT CROSS
	CONCRETE PIN
	WITNESS
	PROPERTY IDENTIFICATION NUMBER
	MEASURED
	PROPORTIONED
	ORIGIN UNKNOWN
	STANTEC GEOMATICS LTD.
	REGISTERED PLAN 4M-1687
	SIDE INLET C8
	HYDRO TRANSFORMER
	LIGHT STANDARD
	MAINTENANCE HOLE SANITARY
	MAINTENANCE HOLE STORM
	SIGN
	WATER VALVE

SURVEYOR'S CERTIFICATE

I CERTIFY THAT :

1. THIS SURVEY AND PLAN ARE CORRECT AND IN ACCORDANCE WITH THE SURVEYS ACT, THE SURVEYORS ACT AND THE LAND TITLES ACT AND THE REGULATIONS MADE UNDER THEM.
2. THE SURVEY WAS COMPLETED ON THE 20th DAY OF MAY, 2022.

Jan. 23, 2023
DATE


FRANCIS LAU
ONTARIO LAND SURVEYOR