
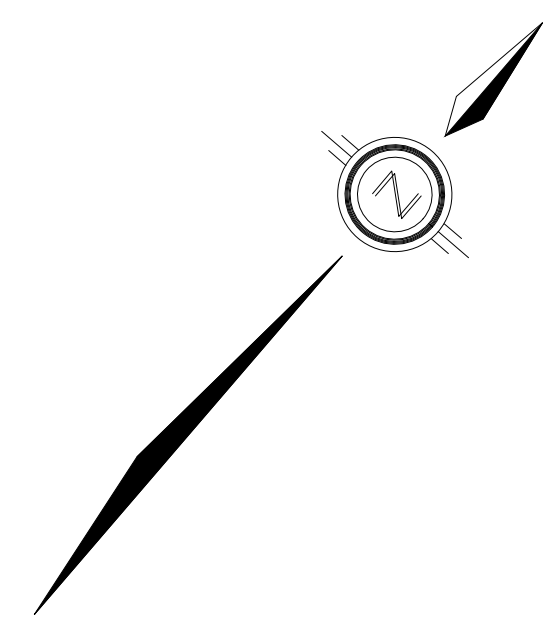


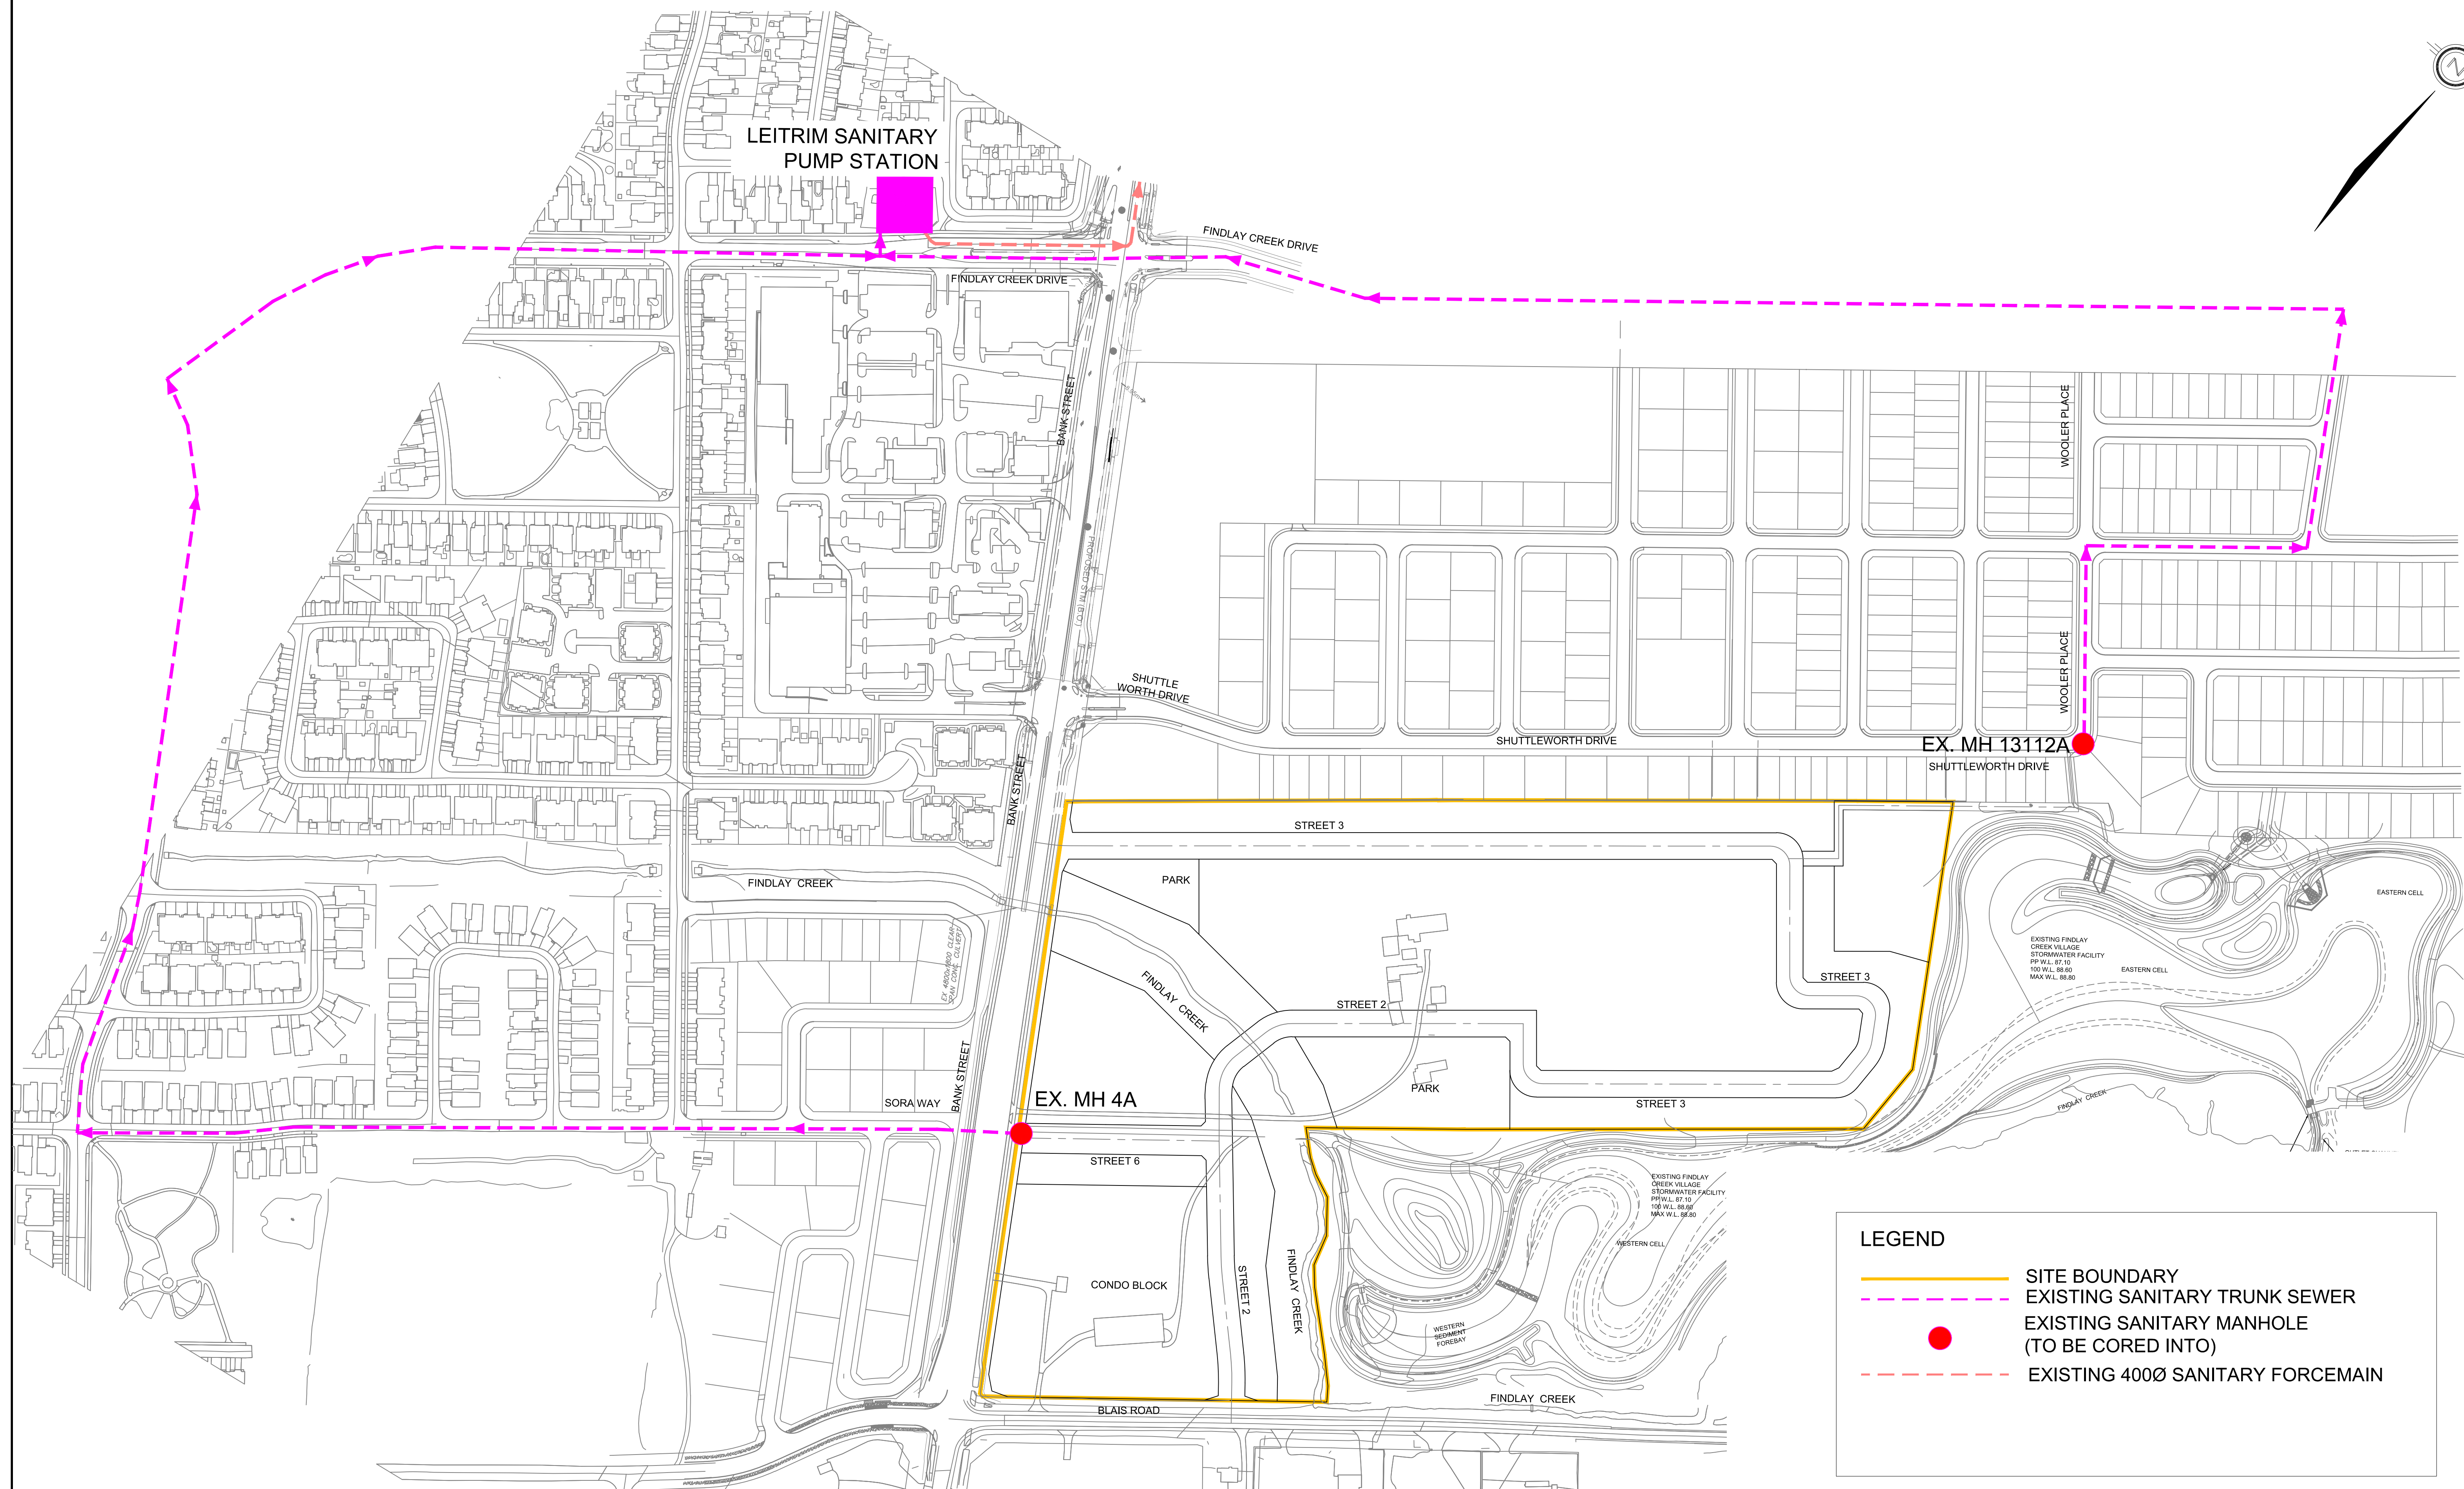

**LEGEND**

- SITE BOUNDARY
- EXISTING SANITARY TRUNK SEWER
- EXISTING SANITARY MANHOLE (TO BE CORED INTO)
- EXISTING 4000 SANITARY FORCEMAIN