

REFER TO NOTES & DETAILS
& SCHEDULES ON DRAWINGS
C-4 & C-5

INNES
REGIONAL
ROAD 30


LOT
CONCESSION
PART 1
PLAN 4R-12824
PIN 14565 - 0003

TRIM
ROAD

ROAD ALLOWANCE BETWEEN CONCESSIONS 8 AND 9
BY-LAW

ROAD 30

INNES
REGIONAL
ROAD 30

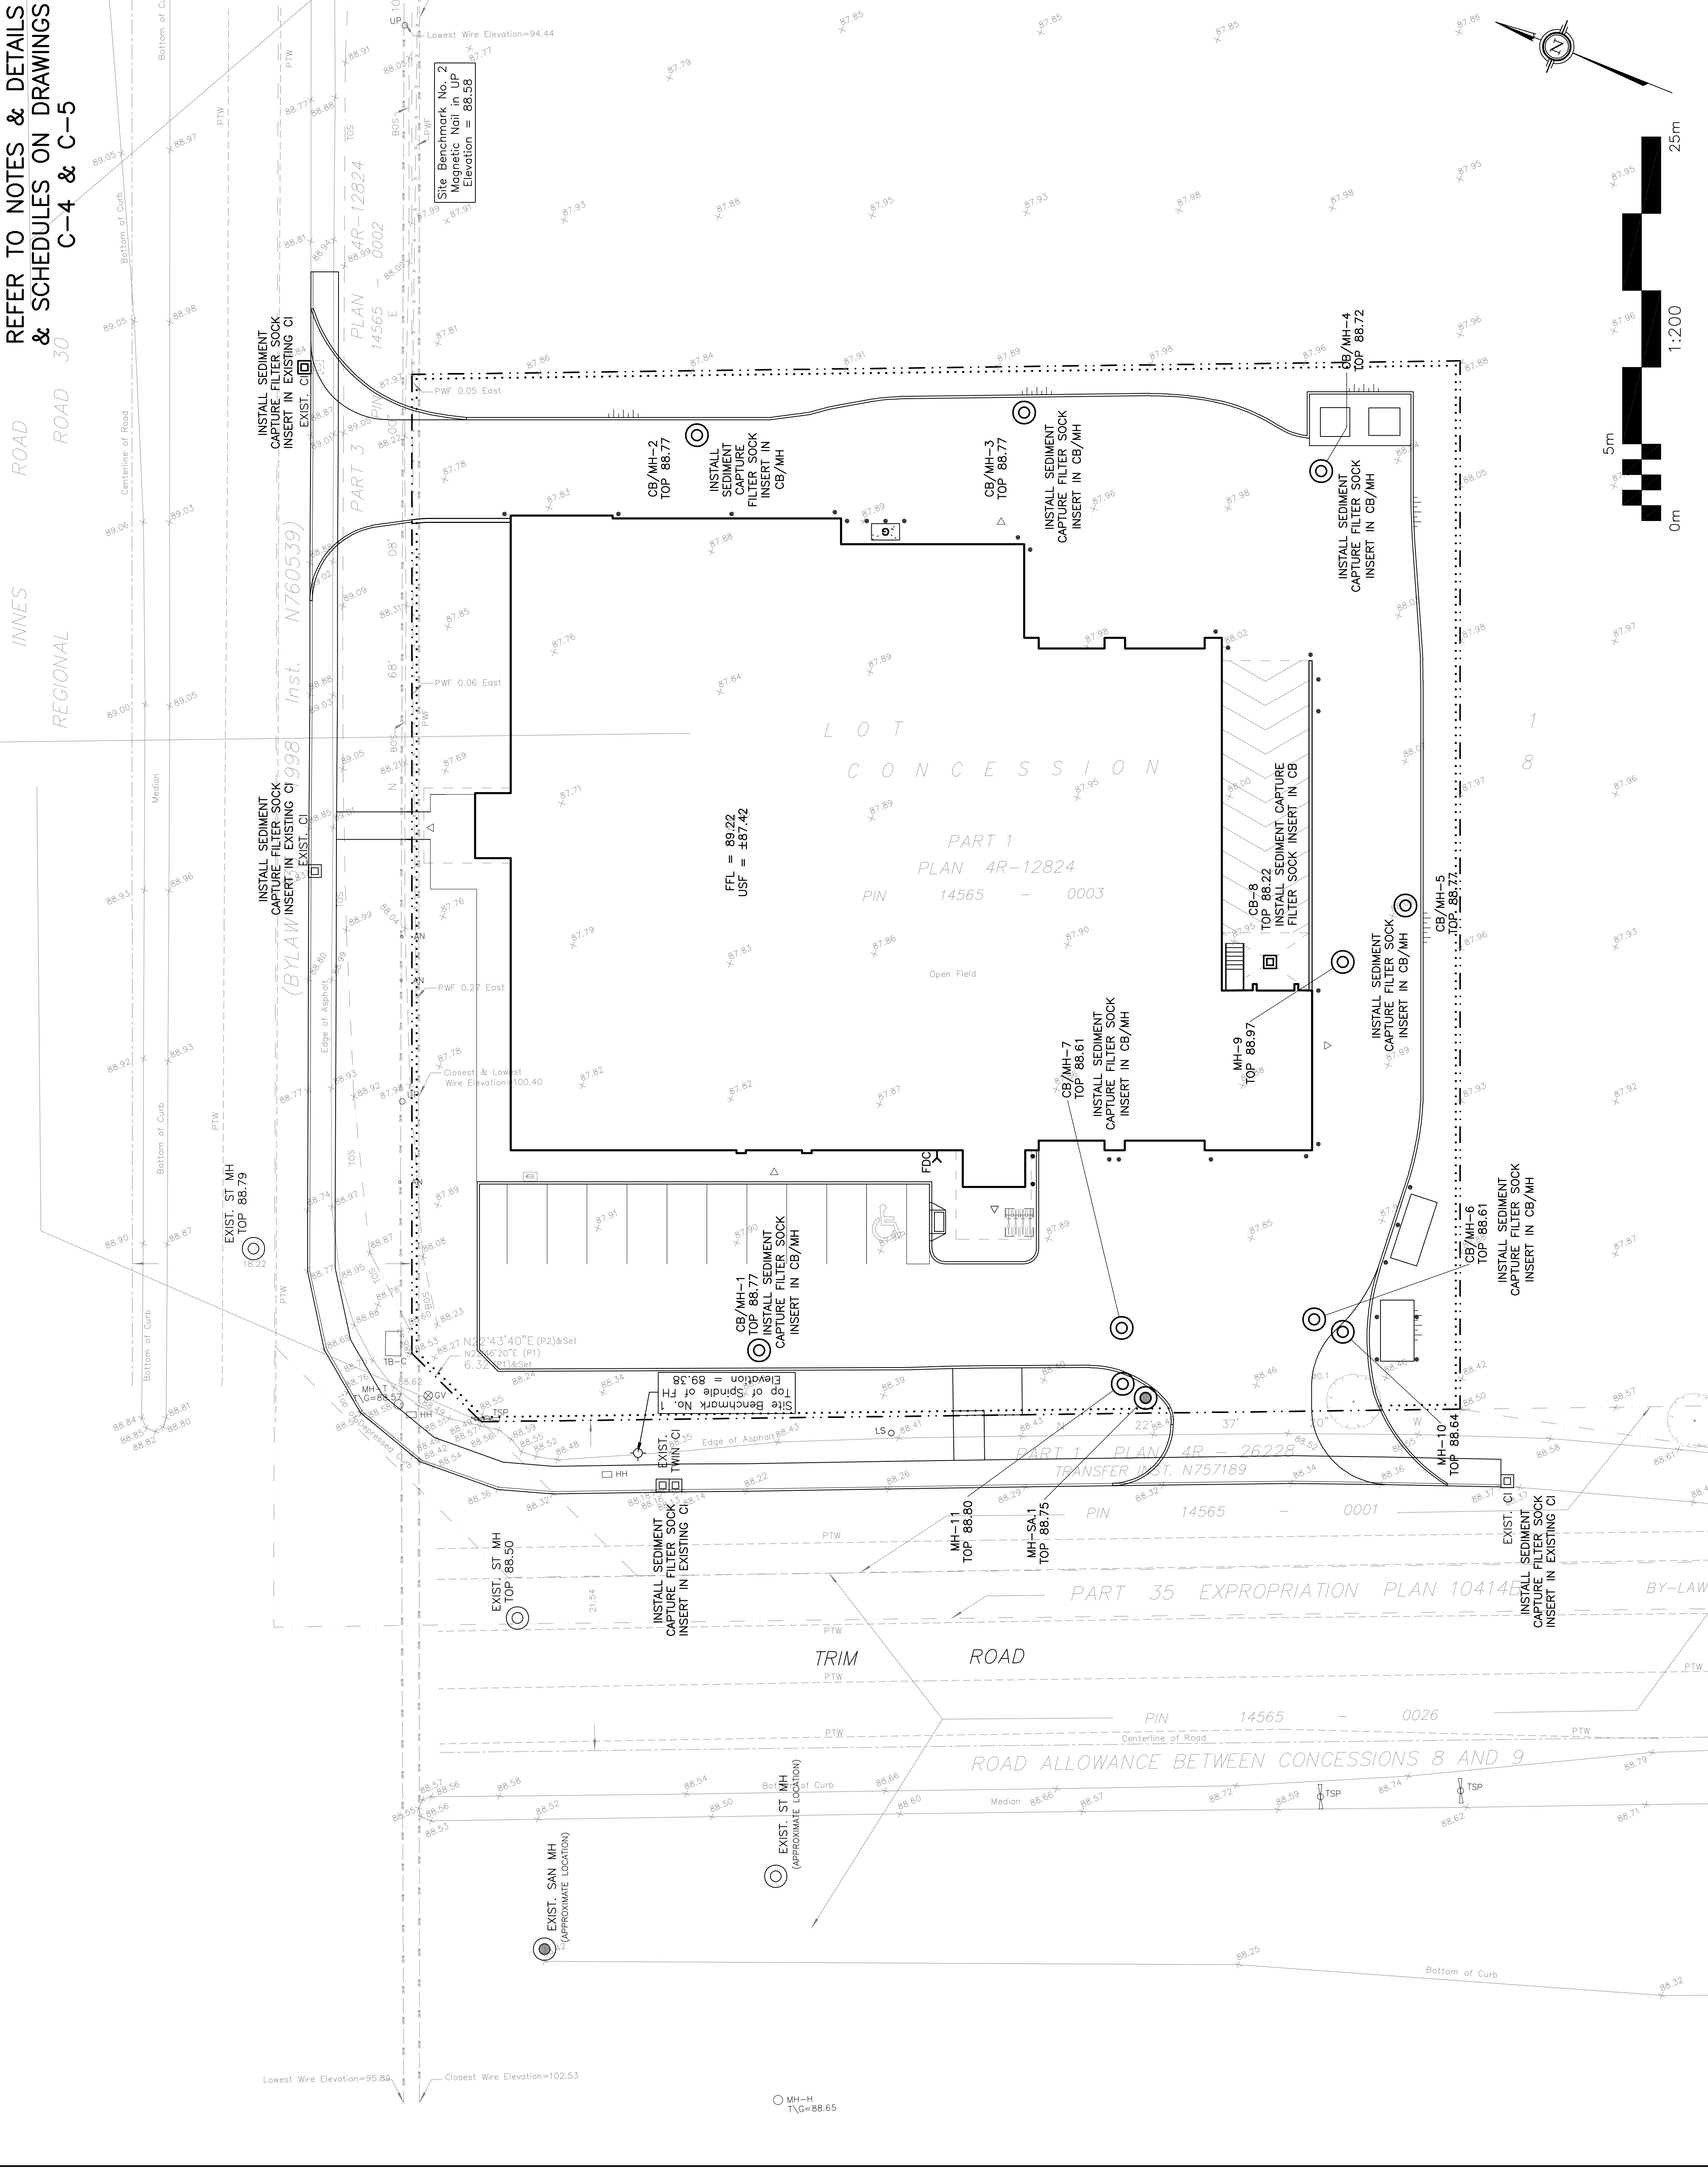

LEGEND

- FFL FIRST FLOOR ELEVATION
- USF UNDERSIDE OF FOOTING
- PROPERTY LINE
- CB CATCH BASIN
- CI CURB INLET CATCH BASIN
- MH STORM MANHOLE
- CB/MH CATCH BASIN/MANHOLE
- MH SANITARY MANHOLE
- FH FIRE HYDRANT
- FDC FIRE DEPARTMENT CONNECTION
- EXISTING GRADE ELEVATION
- SILT FENCE BARRIER

KEY PLAN




No.	DATE	REVISION
1	JUN 16-26	ISSUED FOR APPROVAL

D. B. GRAY ENGINEERING INC.
700 Long Point Circle
Ottawa, Ontario
d.gray@dbgrayengineering.com

Project
PROPOSED 5-STORY
DYMON STORAGE BUILDING
5210 INNES ROAD
OTTAWA, ONTARIO

Drawing Title
EROSION & SEDIMENT
CONTROL PLAN

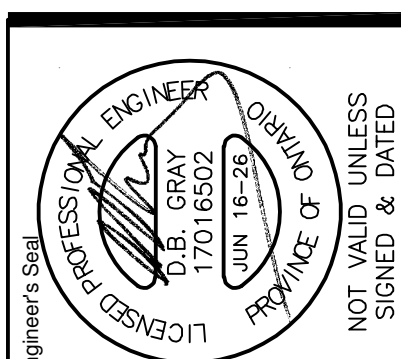

Drawn: D.B.G.
H. Scale: 1:200
V. Scale: 1:100
Date: APR 10-26
Job No.: 21025
Drawing No.: C-3
of 6