

HILLSIDE APARTMENTS

LANDRIC HOMES


OTTAWA, ONTARIO
RE-ISSUED FOR SPA
2021-01-08

DRAWING INDEX


PRE DEVELOPMENT VEGETATION MAP L-TP1
POST DEVELOPMENT VEGETATION MAP L-TP2
LANDSCAPE PLAN L-100
LANDSCAPE DETAILS L-101





LASHLEY + ASSOCIATES
LANDSCAPE ARCHITECTURE
& SITE ENGINEERING
202-950 GLADSTONE AVENUE
OTTAWA, ON K1Y 3E6
T 613 233 8579
F 613 233 4051
W LashleyLA.com

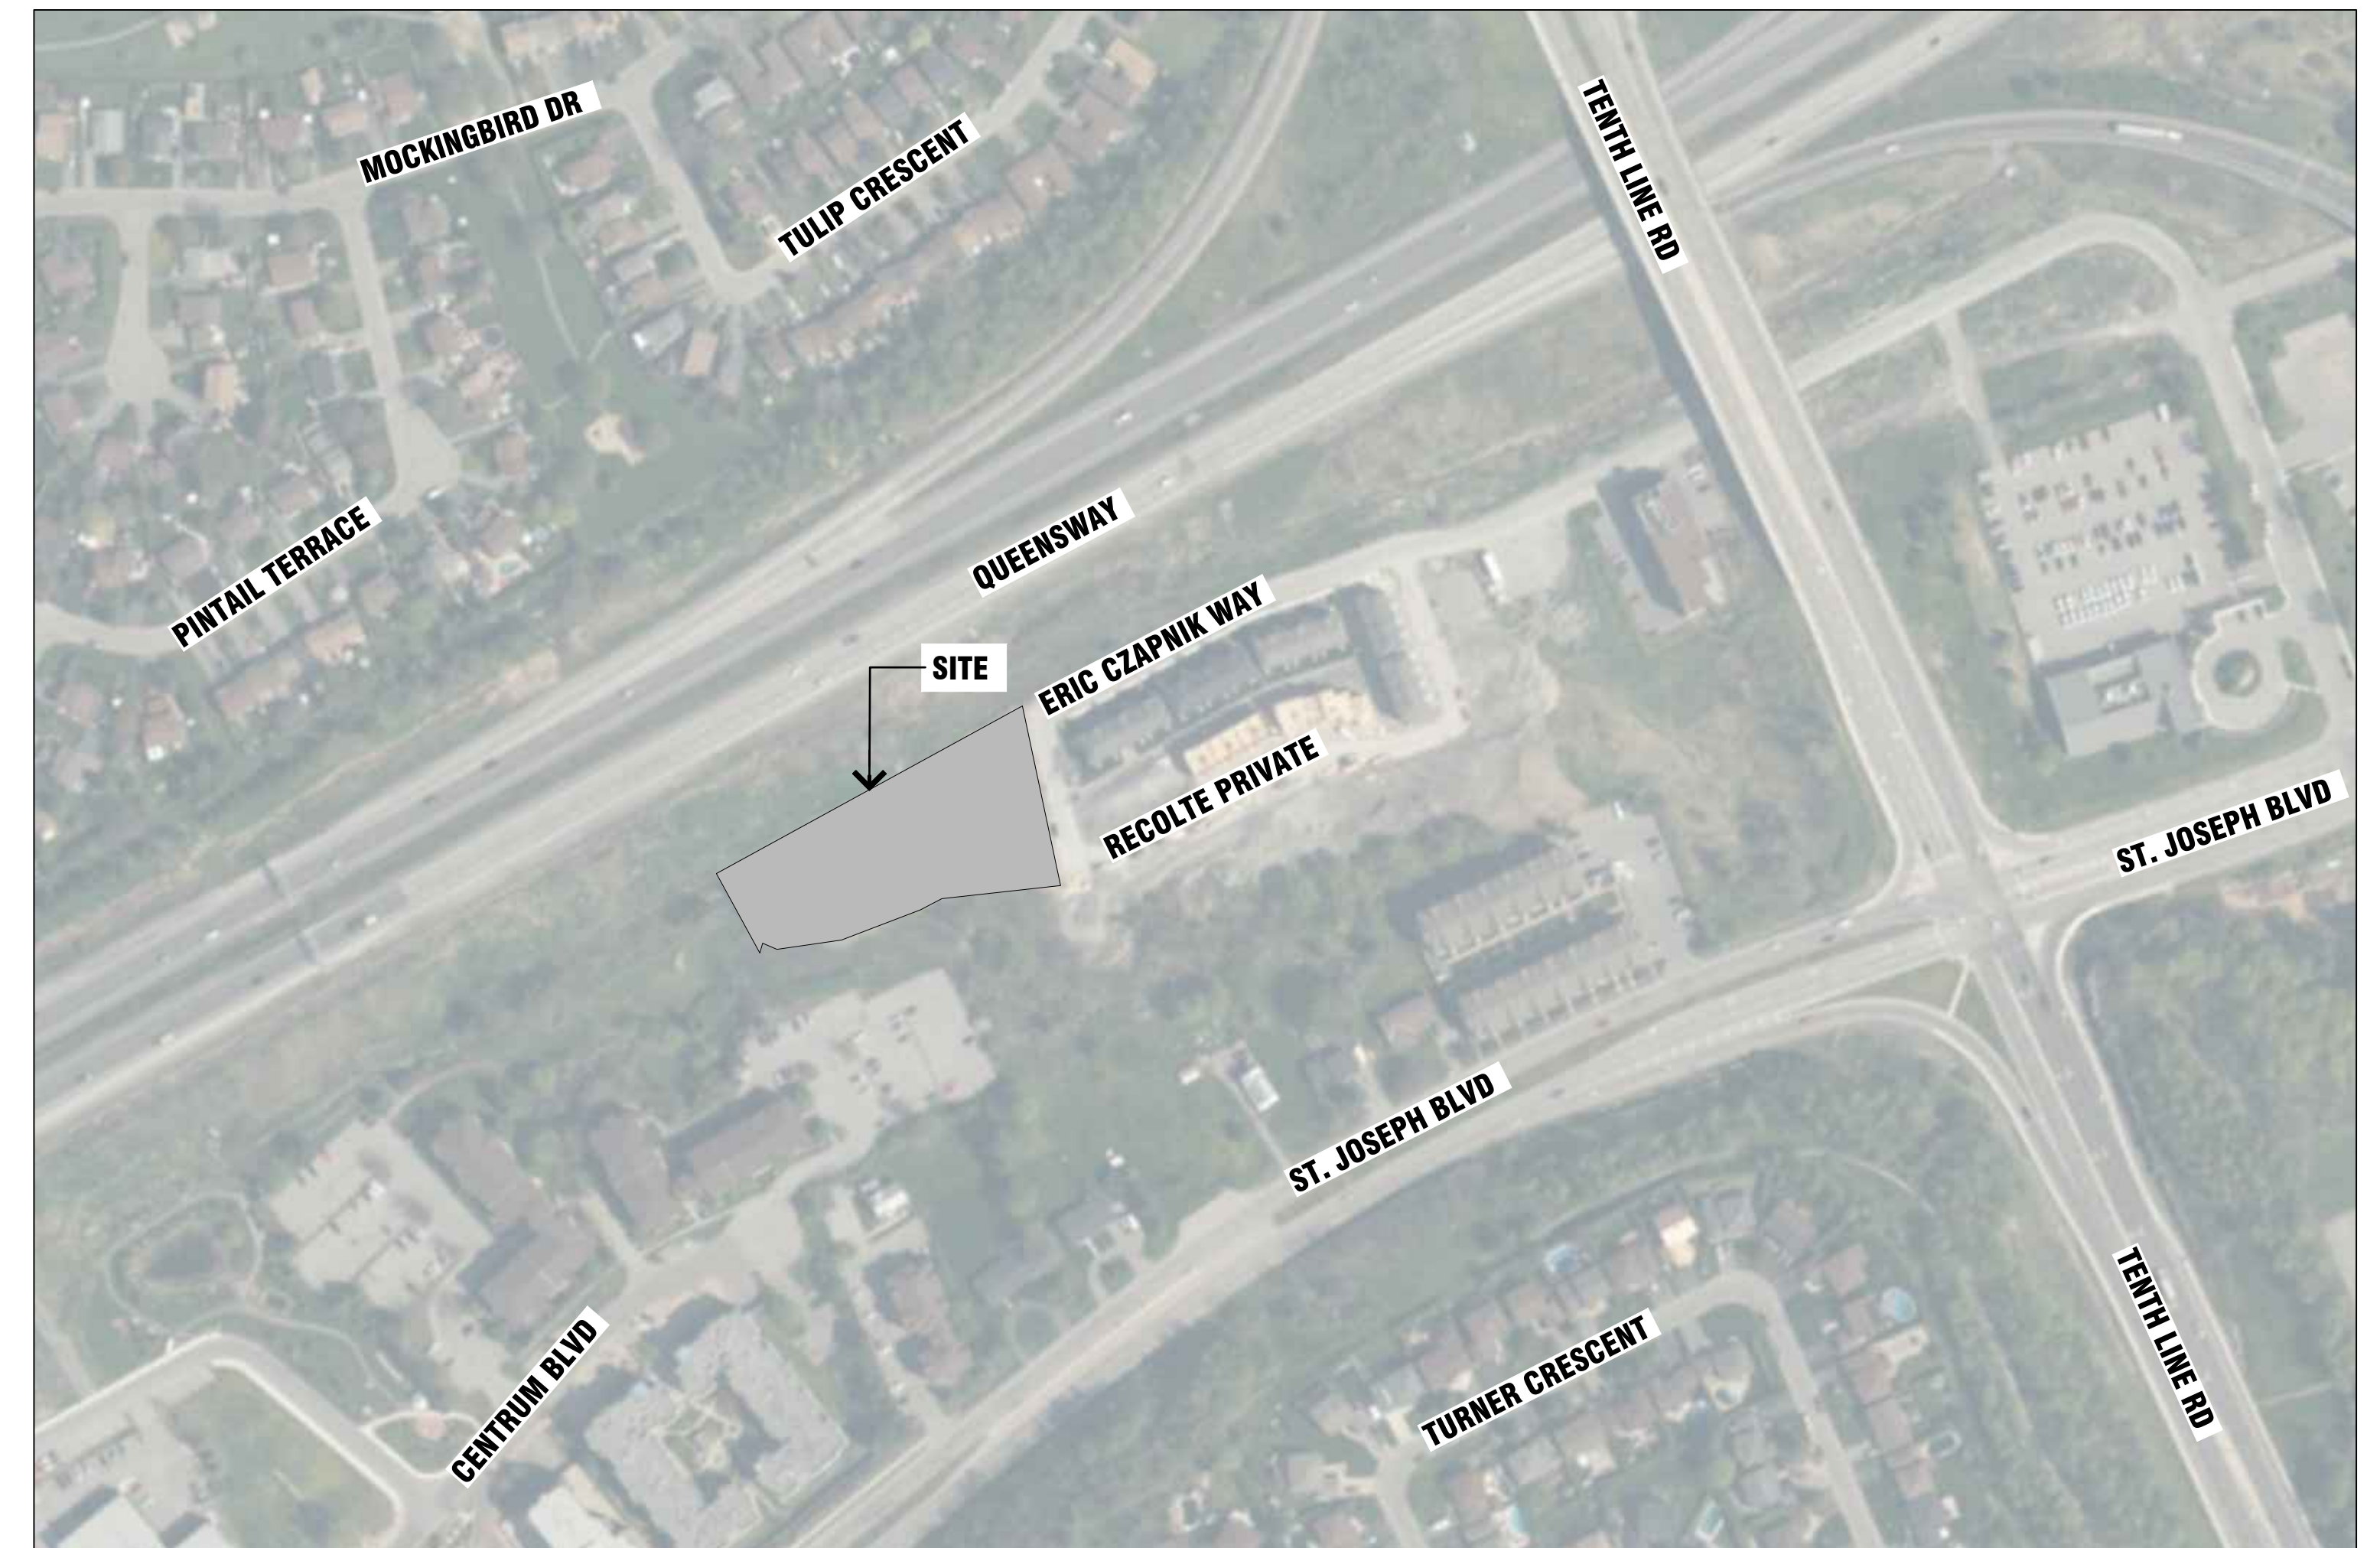

KEY PLAN
SCALE 1:2000

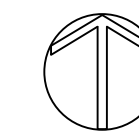

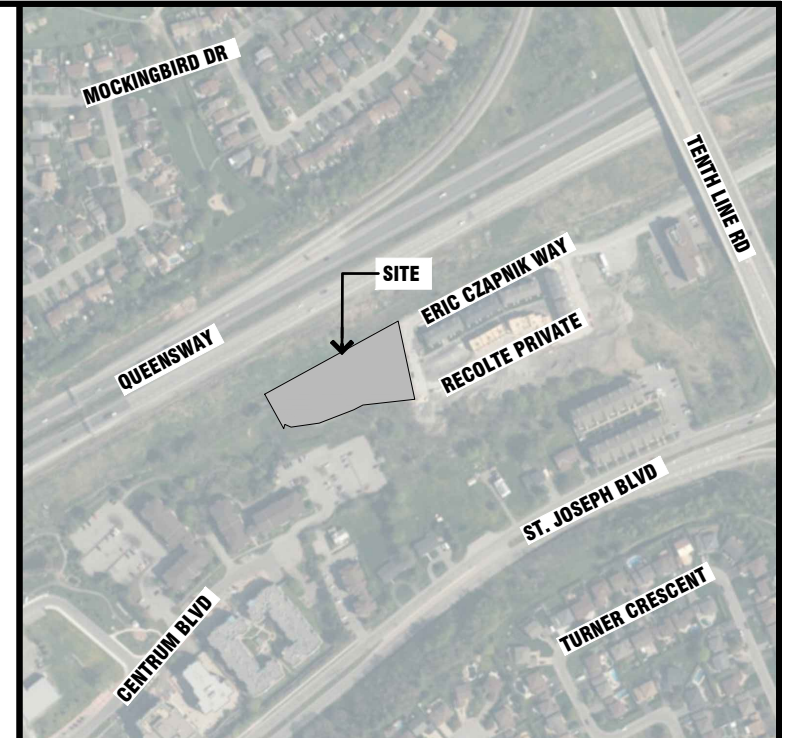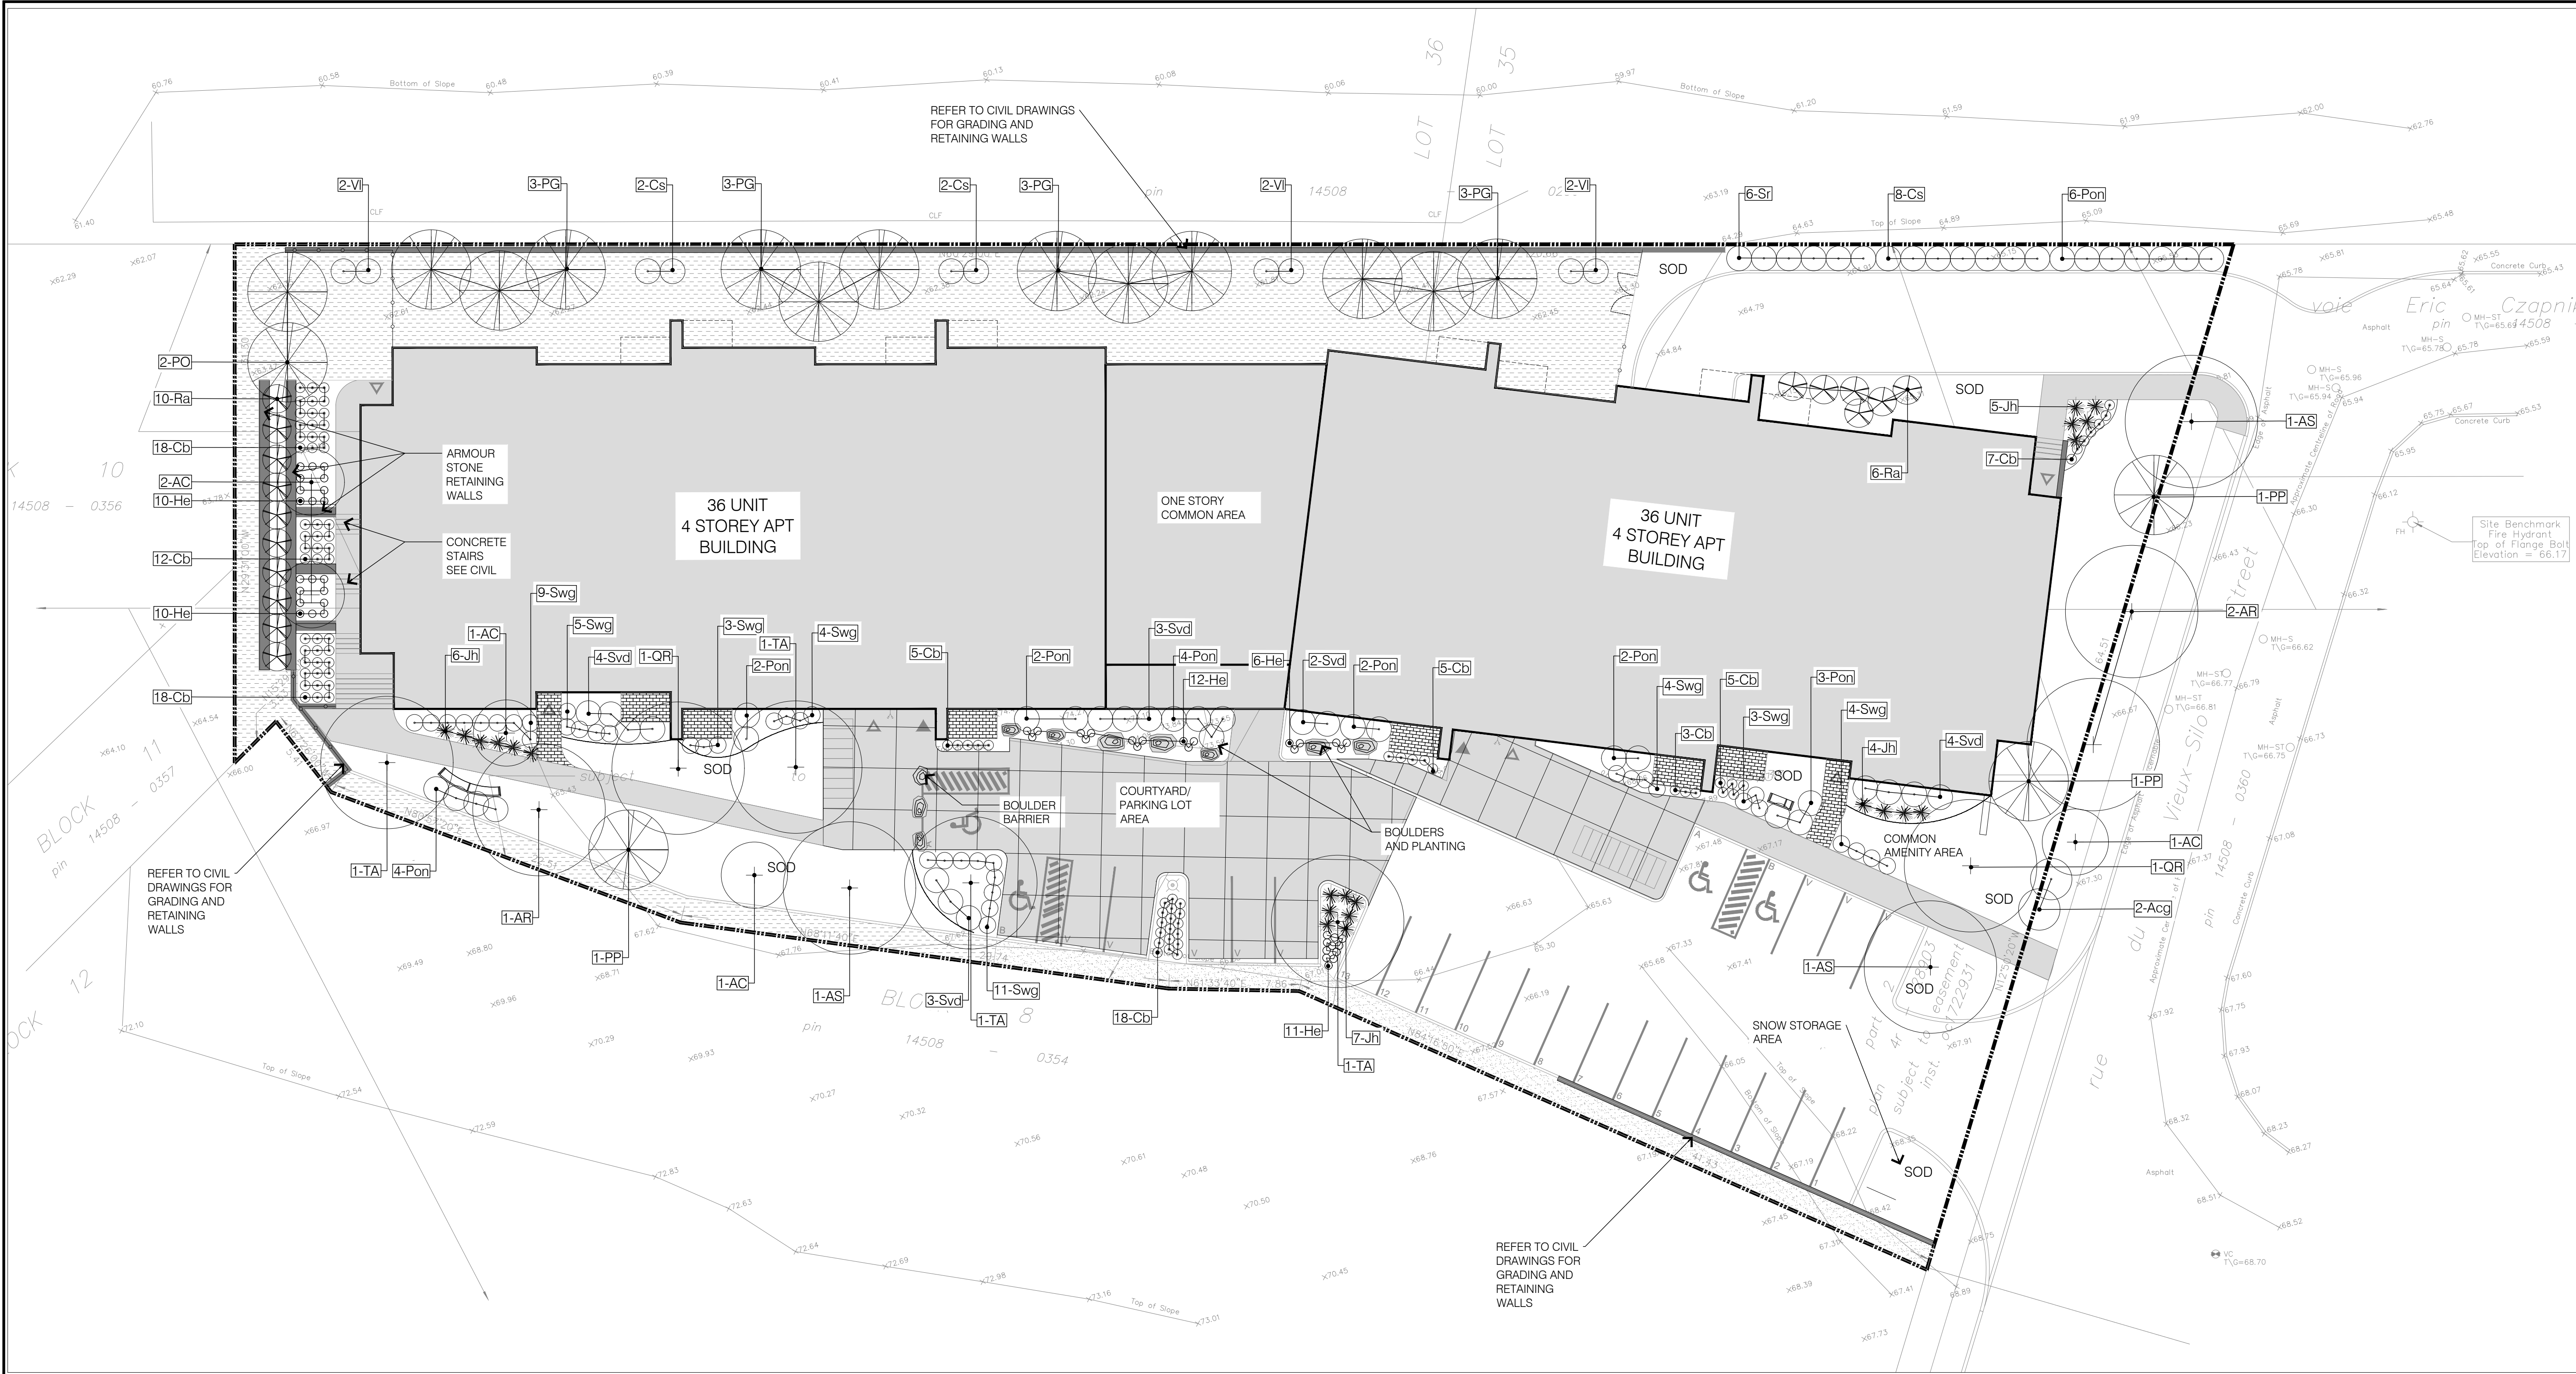

KEY MAP, NTS

LEGEND

- PROPERTIED LINE
- [Pattern] UNIT PAVERS
- [Pattern] CONCRETE
- [Pattern] RETAINING WALL, REFER TO CIVIL
- [Pattern] SEED MIX 1: WOODLAND NATIVE SEED MIXTURE (PROBLEM SOLVER) 8275
- [Pattern] SALT TOLERANT GRASS SEED MIX
- [Symbol] PROPOSED DECIDUOUS
- [Symbol] PROPOSED CONIFEROUS
- [Symbol] SHRUBS
- [Symbol] PERENNIALS

Jeff McEwen

JEFF MCEWEN P.ENG.
 MANAGER, DEVELOPMENT REVIEW EAST BRANCH
 PLANNING, INFRASTRUCTURE & ECONOMIC
 DEVELOPMENT DEPARTMENT, CITY OF OTTAWA

APPROVED
 By Jeff McEwen at 3:49 pm, Jun 17, 2021

NO.	DATE	DESCRIPTION
4	2021/01/08	RE-ISSUED FOR SPA
3	2020/08/05	ISSUED FOR SPA
2	2020/06/03	ISSUED FOR REVIEW
1	2020/04/30	ISSUED FOR REVIEW

NO. DATE DESCRIPTION

SEAL: [Professional Seal]

NORTH: [North Arrow]

LASHLEY + ASSOCIATES
 LANDSCAPE ARCHITECTURE
 AND SITE ENGINEERING

200-800 CLARKE AVENUE
 OTTAWA, ON K1T 5S6
 T 613 238 8879
 F 613 238 4001
 W LashleyLA.com
 E Mail@LashleyLA.com

CONSULTANT:

PROJECT:

**HILLSIDE APARTMENTS
 LANDRIC HOMES
 ORLEANS, OTTAWA**

DRAWING TITLE:

LANDSCAPE PLAN

DATE: 2020/12/21 **DRAWING NO.:**

SCALE: 1:200

DRAWN BY: SX

LA PROJECT NO. 20765-1 **L-100**

1 HILLSIDE APARTMENTS LANDRIC HOMES- PRELIMINARY LANDSCAPE PLAN

PLANT LIST

DICIDUOUS TREES

KEY	QTY	BOTANICAL NAME	COMMON NAME	SPACING	SIZE	COMMENTS
AR	3	<i>Acer rubrum</i>	Red Maple	-	70 mm	W.B
AS	3	<i>Acer saccharum</i>	Sugar Maple	-	70 mm cal	W.B
AC	5	<i>Amelanchier canadensis (lamarckii)</i>	Shadblow Serviceberry	-	50 mm cal	Multistem
QR	2	<i>Quercus rubra</i>	Red oak	-	70 mm cal	W.B
TA	4	<i>Tilia americana</i>	Basswood	-	70 mm cal	W.B

CONIFEROUS TREES

KEY	QTY	BOTANICAL NAME	COMMON NAME	SPACING	SIZE	COMMENTS
PG	14	<i>Picea glauca</i>	White Spruce	-	1.8 m ht.	W.B
PP	3	<i>Picea pungens</i>	Colorado Spruce	-	2.4 m ht.	W.B

BUSHES

KEY	QTY	BOTANICAL NAME	COMMON NAME	SPACING	SIZE	COMMENTS
Acg	2	<i>Amelanchier canadensis 'Glenform'</i>	Rainbow pillar	2.5 m	2.4 m ht.	Multistem
Cs	12	<i>Cornus sericea</i>	Red Osier Dogwood	50cm 3GAL	POTTED	
Jh	22	<i>Juniperus horizontalis 'Plumosa Compacta'</i>	Compact Andorra Juniper	50cm 3GAL	POTTED	


Pon	23	<i>Physocarpus opulifolius 'Nanus'</i>	Dwarf Common Ninebark	1.5 m	1 m ht.	-
Ra	16	<i>Rhus aromatica 'Gro-low'</i>	Fragrant sumac 'Gro-low'	2 GAL	POTTED	
Sr	6	<i>Sambucus racemosa</i>	Red-Berried Elder	50cm 3GAL	POTTED	
Swg	41	<i>Spiraea 'White Gold'</i>	Spiraea 'White Gold'	1 m	1 m ht.	-
Svd	18	<i>Syringa vulgaris 'Tiny Dancer'</i>	Common Lilac	1.5 m	1.5 m ht.	-
Vi	6	<i>Viburnum lentago</i>	Nanny Berry	50cm 3GAL	POTTED	-

PERENNIALS

KEY	QTY	BOTANICAL NAME	COMMON NAME	SPACING	SIZE	COMMENTS
Cb	91	<i>Calamagrostis brachytricha</i>	Reed grass	60 mm c/c	30 cm pot	-
He	51	<i>Heemerocallis 'Frans Hals'</i>	Frans Hals Daylily	1GAL	pottd	Groundcover


L100 SEED LIST

KEY	TYPE	QTY (m ²)
	TYPE 1 - OSC WOODLAND NATIVE SEED MIXTURE (PROBLEM SOLVER) 8275	730

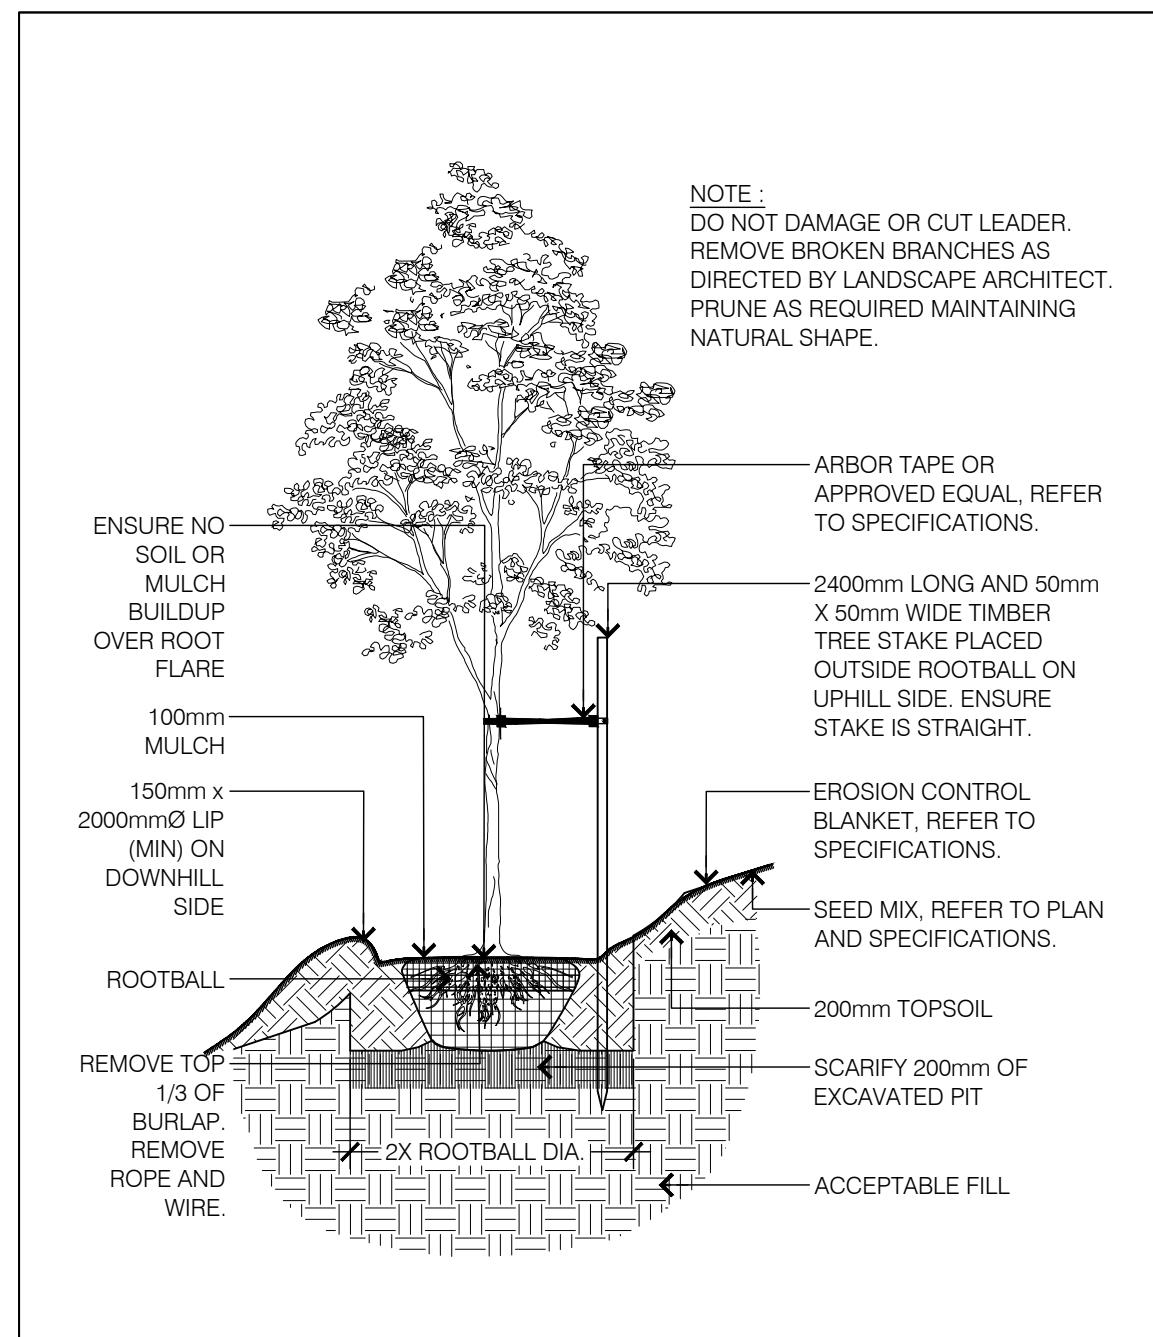


1 DECIDUOUS TREE PLANTING
L101

NTS

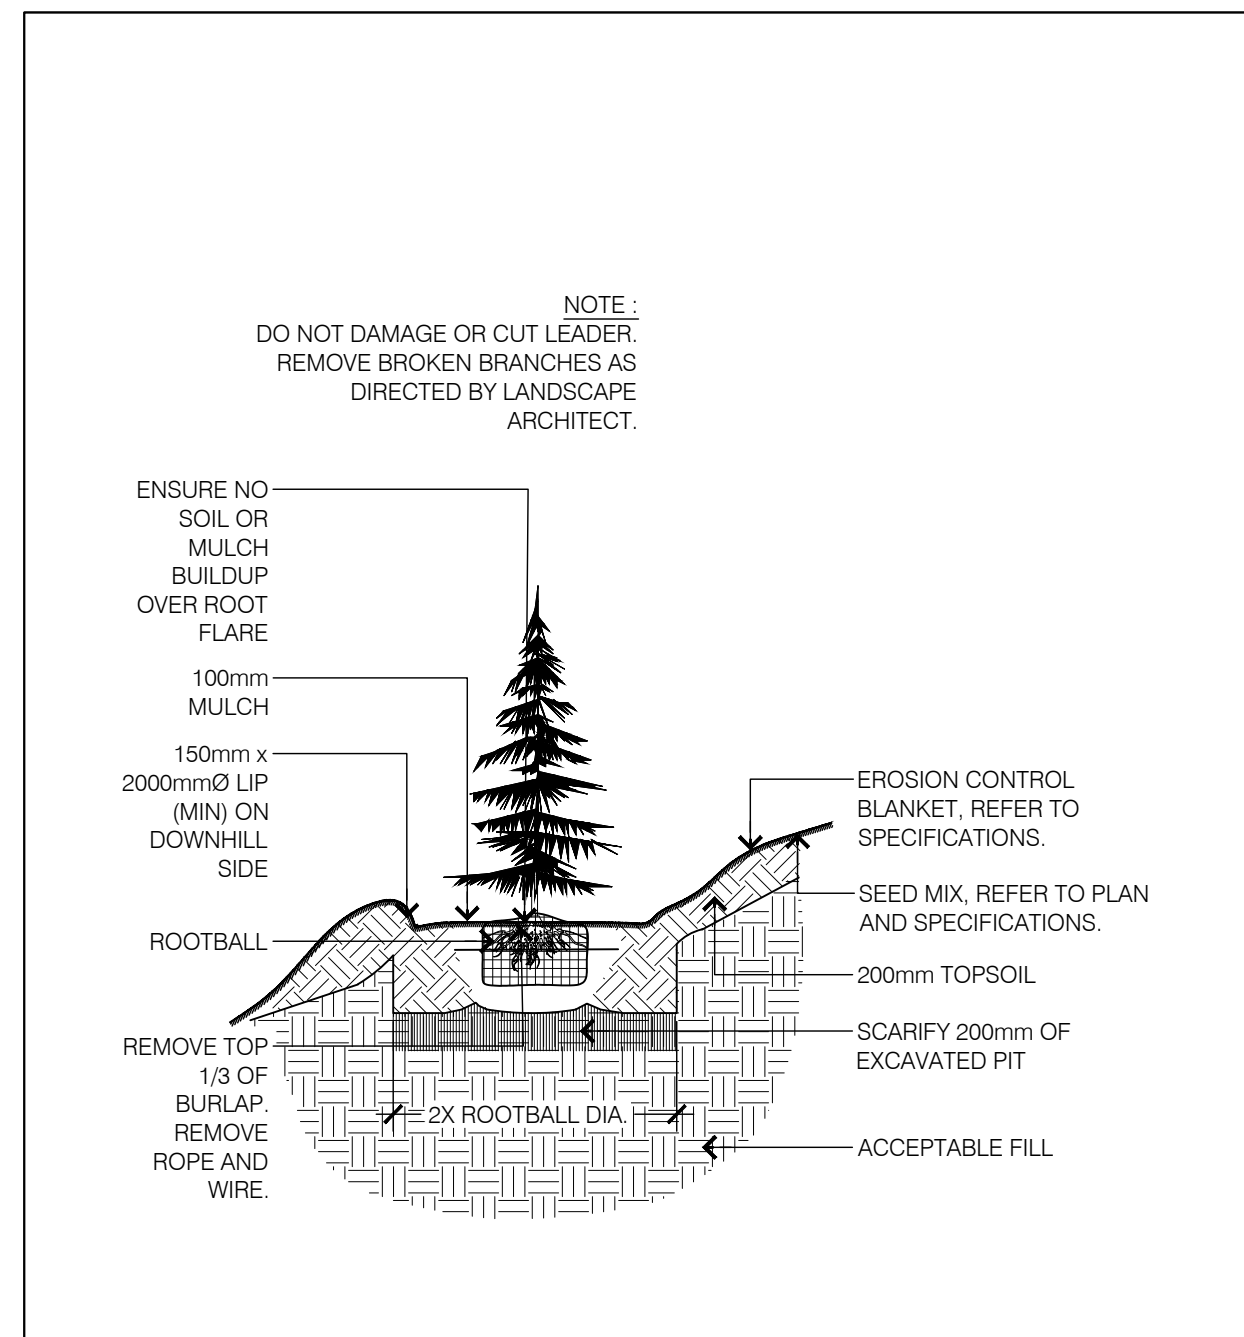


2 CONIFEROUS TREE PLANTING
L101

NTS

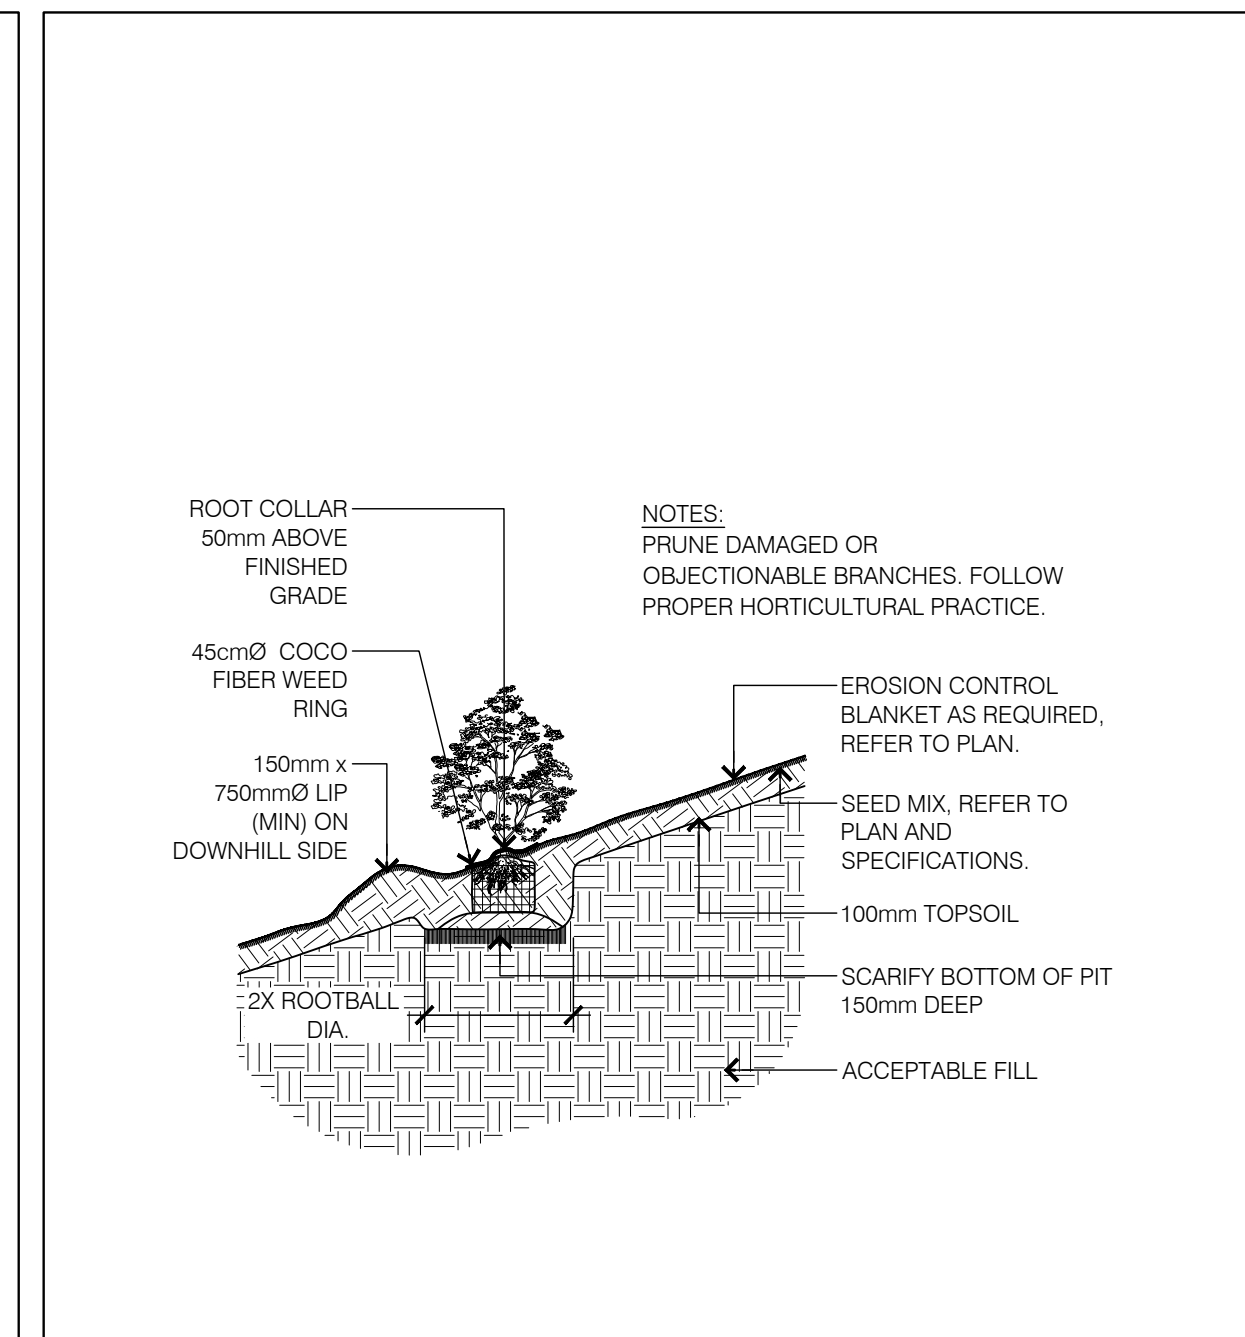

3 SHRUB PLANTING
L101

NTS

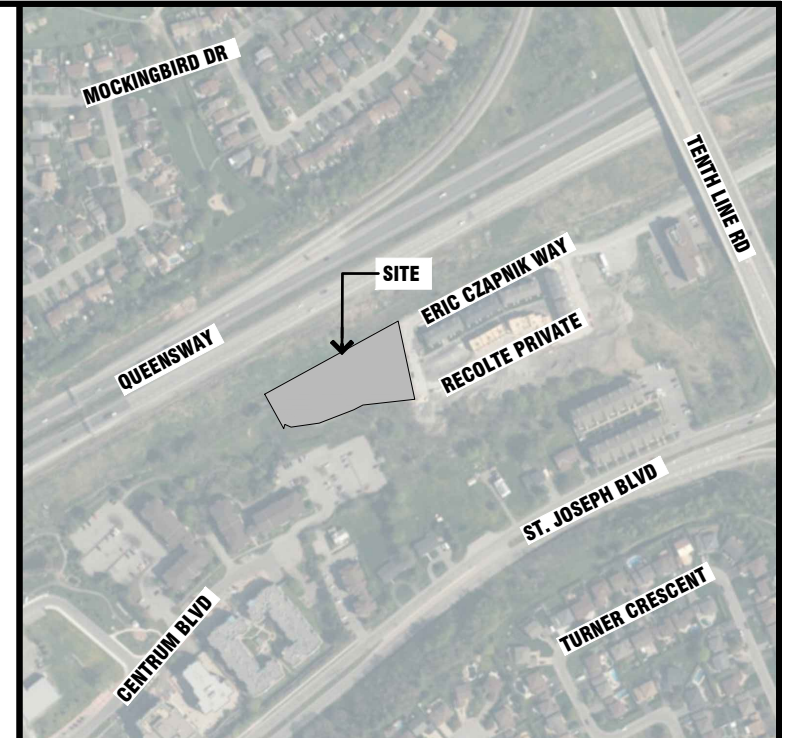

KEY MAP, NTS

Jeff McEwen
JEFF MCEWEN P.ENG.
MANAGER, DEVELOPMENT REVIEW EAST BRANCH
PLANNING, INFRASTRUCTURE & ECONOMIC
DEVELOPMENT DEPARTMENT, CITY OF OTTAWA

APPROVED
By Jeff McEwen at 3:49 pm, Jun 17, 2021

3	2021/01/08	ISSUED FOR SPA
2	2020/06/03	ISSUED FOR REVIEW
1	2020/04/30	ISSUED FOR REVIEW

NO.	DATE	DESCRIPTION
SEAL:		NORTH:

LASHLEY + ASSOCIATES
LANDSCAPE ARCHITECTURE AND SITE ENGINEERING
202-800-6140
1500-1500
T: 613-238-8570
F: 613-238-6201
W: LashleyLA.com
E: Mail@LashleyLA.com

CONSULTANT:

PROJECT:
HILLSIDE APARTMENTS
LANDRIC HOMES
ORLEANS, OTTAWA

DRAWING TITLE:
LANDSCAPE DETAILS

DATE:	2020-12-22	DRAWING NO.:	
SCALE:	1:200		
DRAWN BY:	SX		
LA PROJECT NO.	20765-1	L-101	