


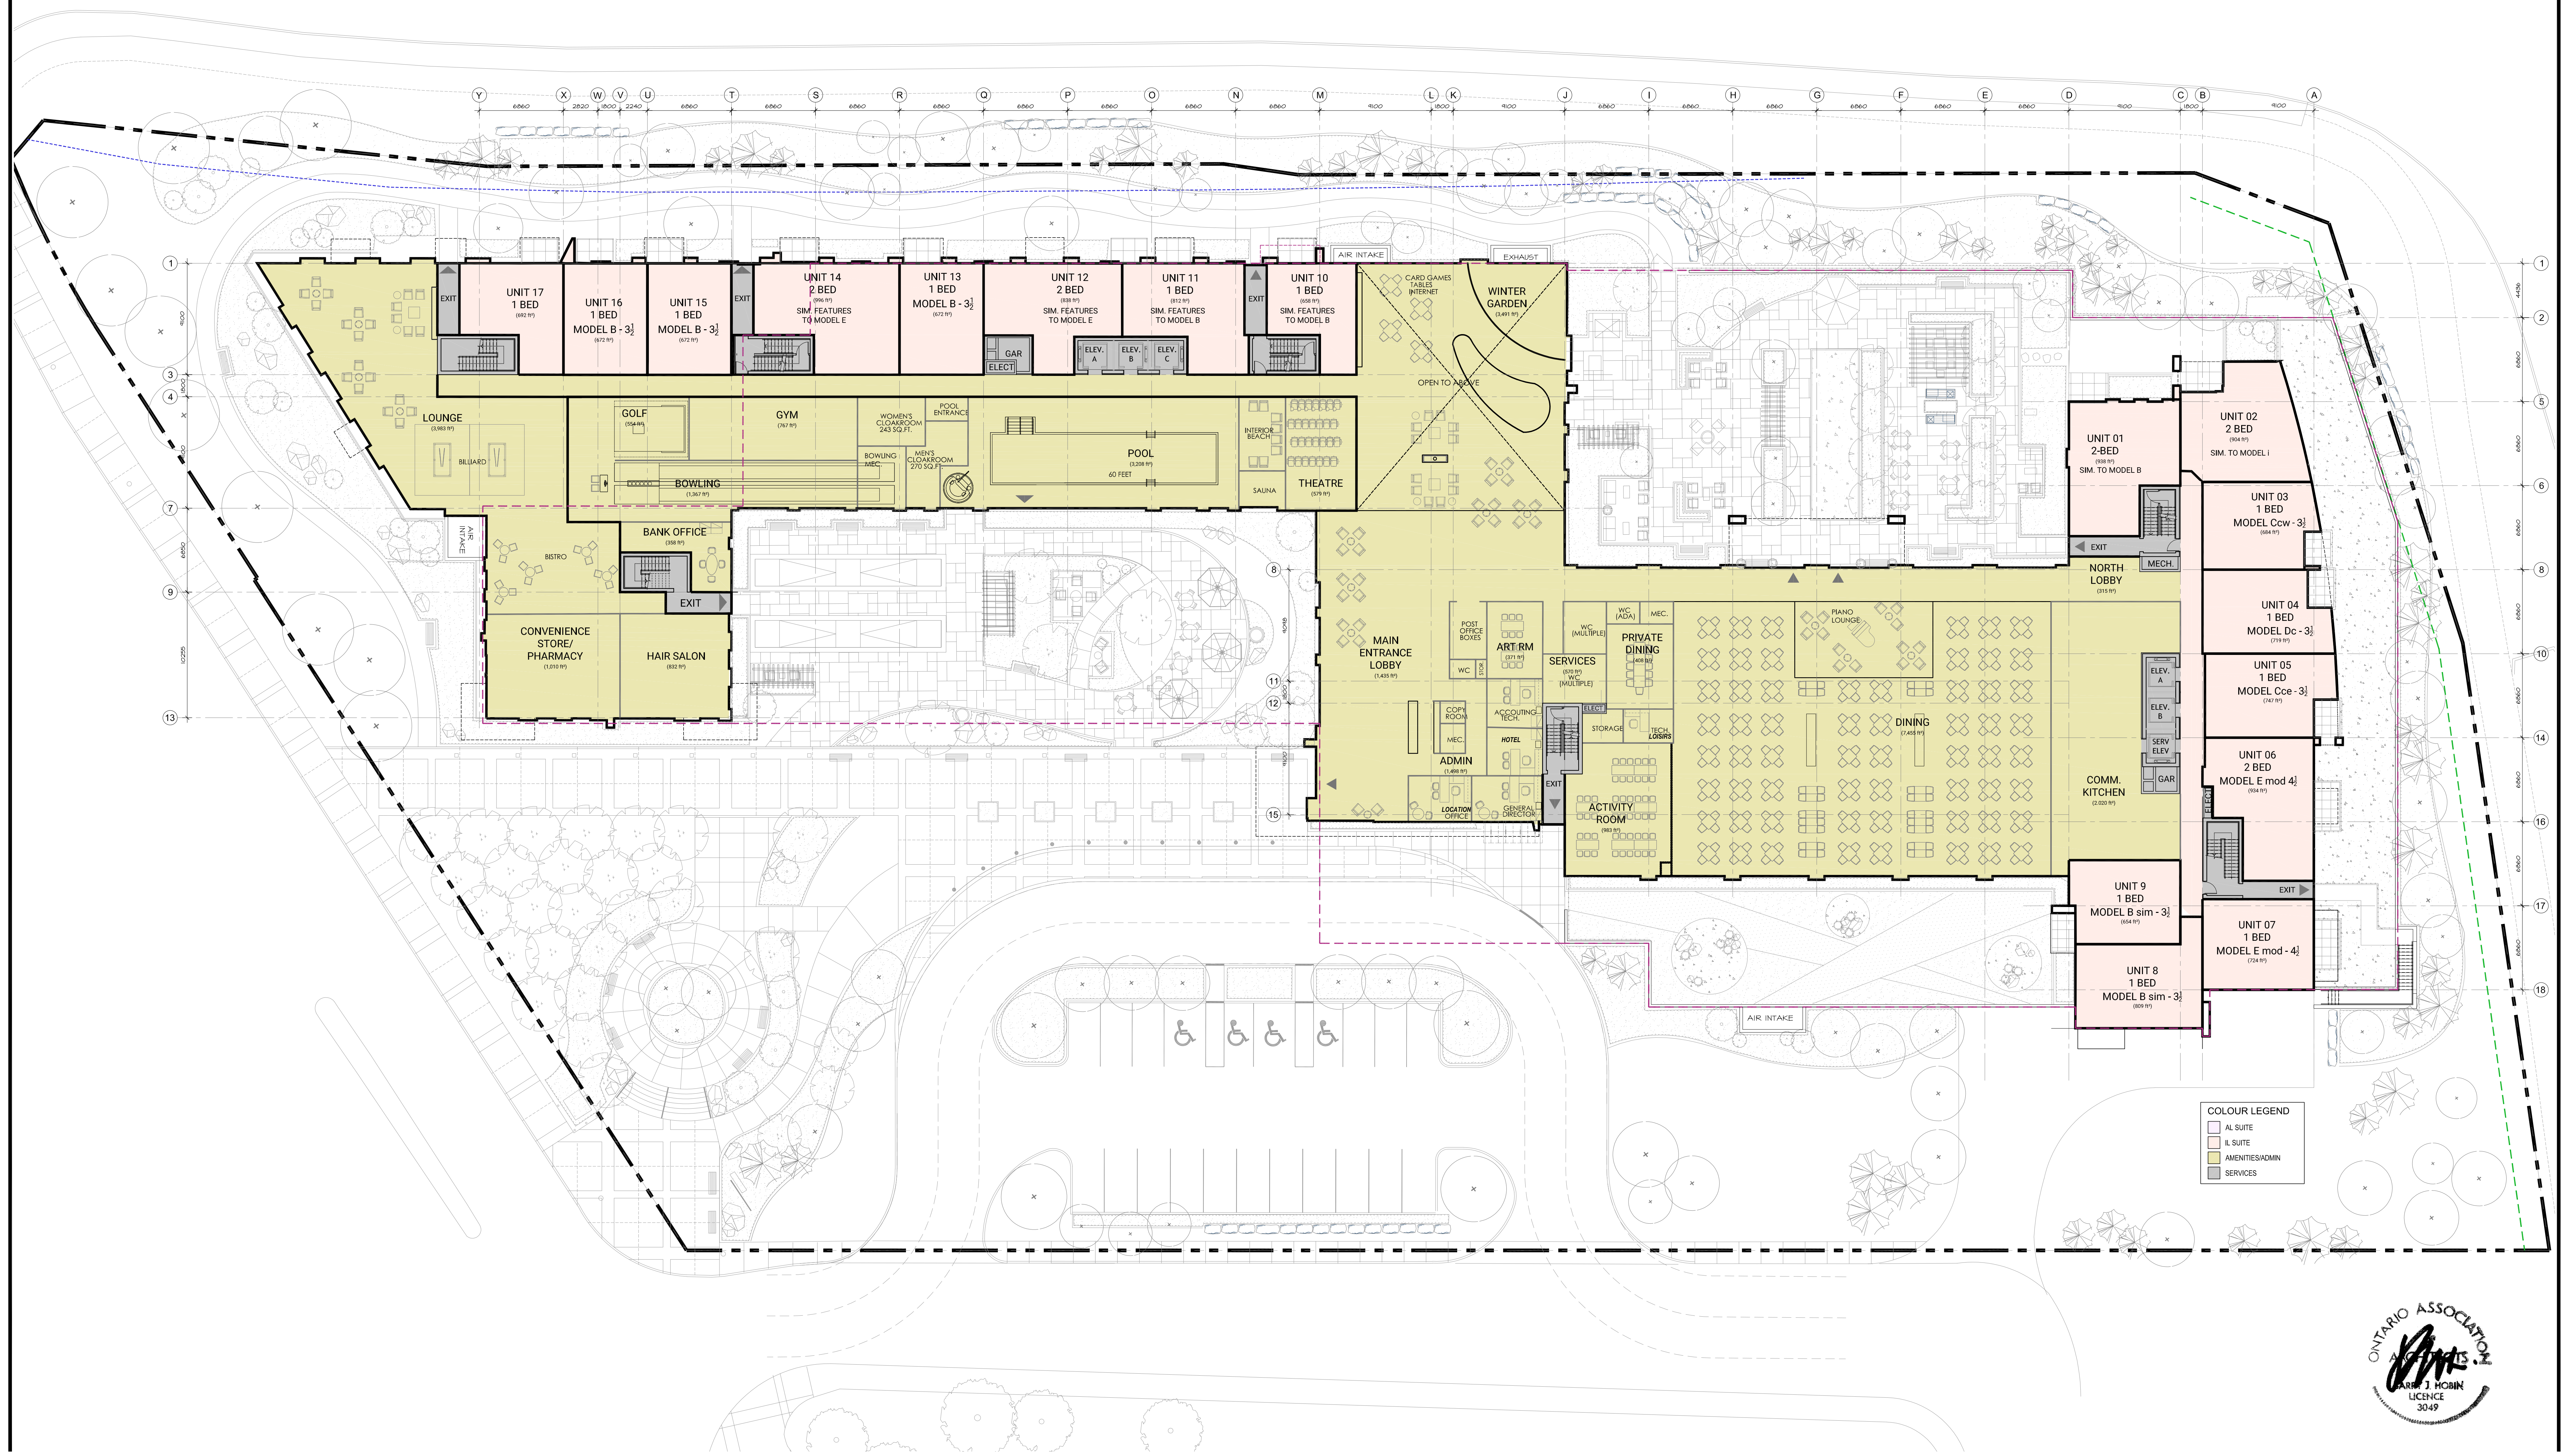
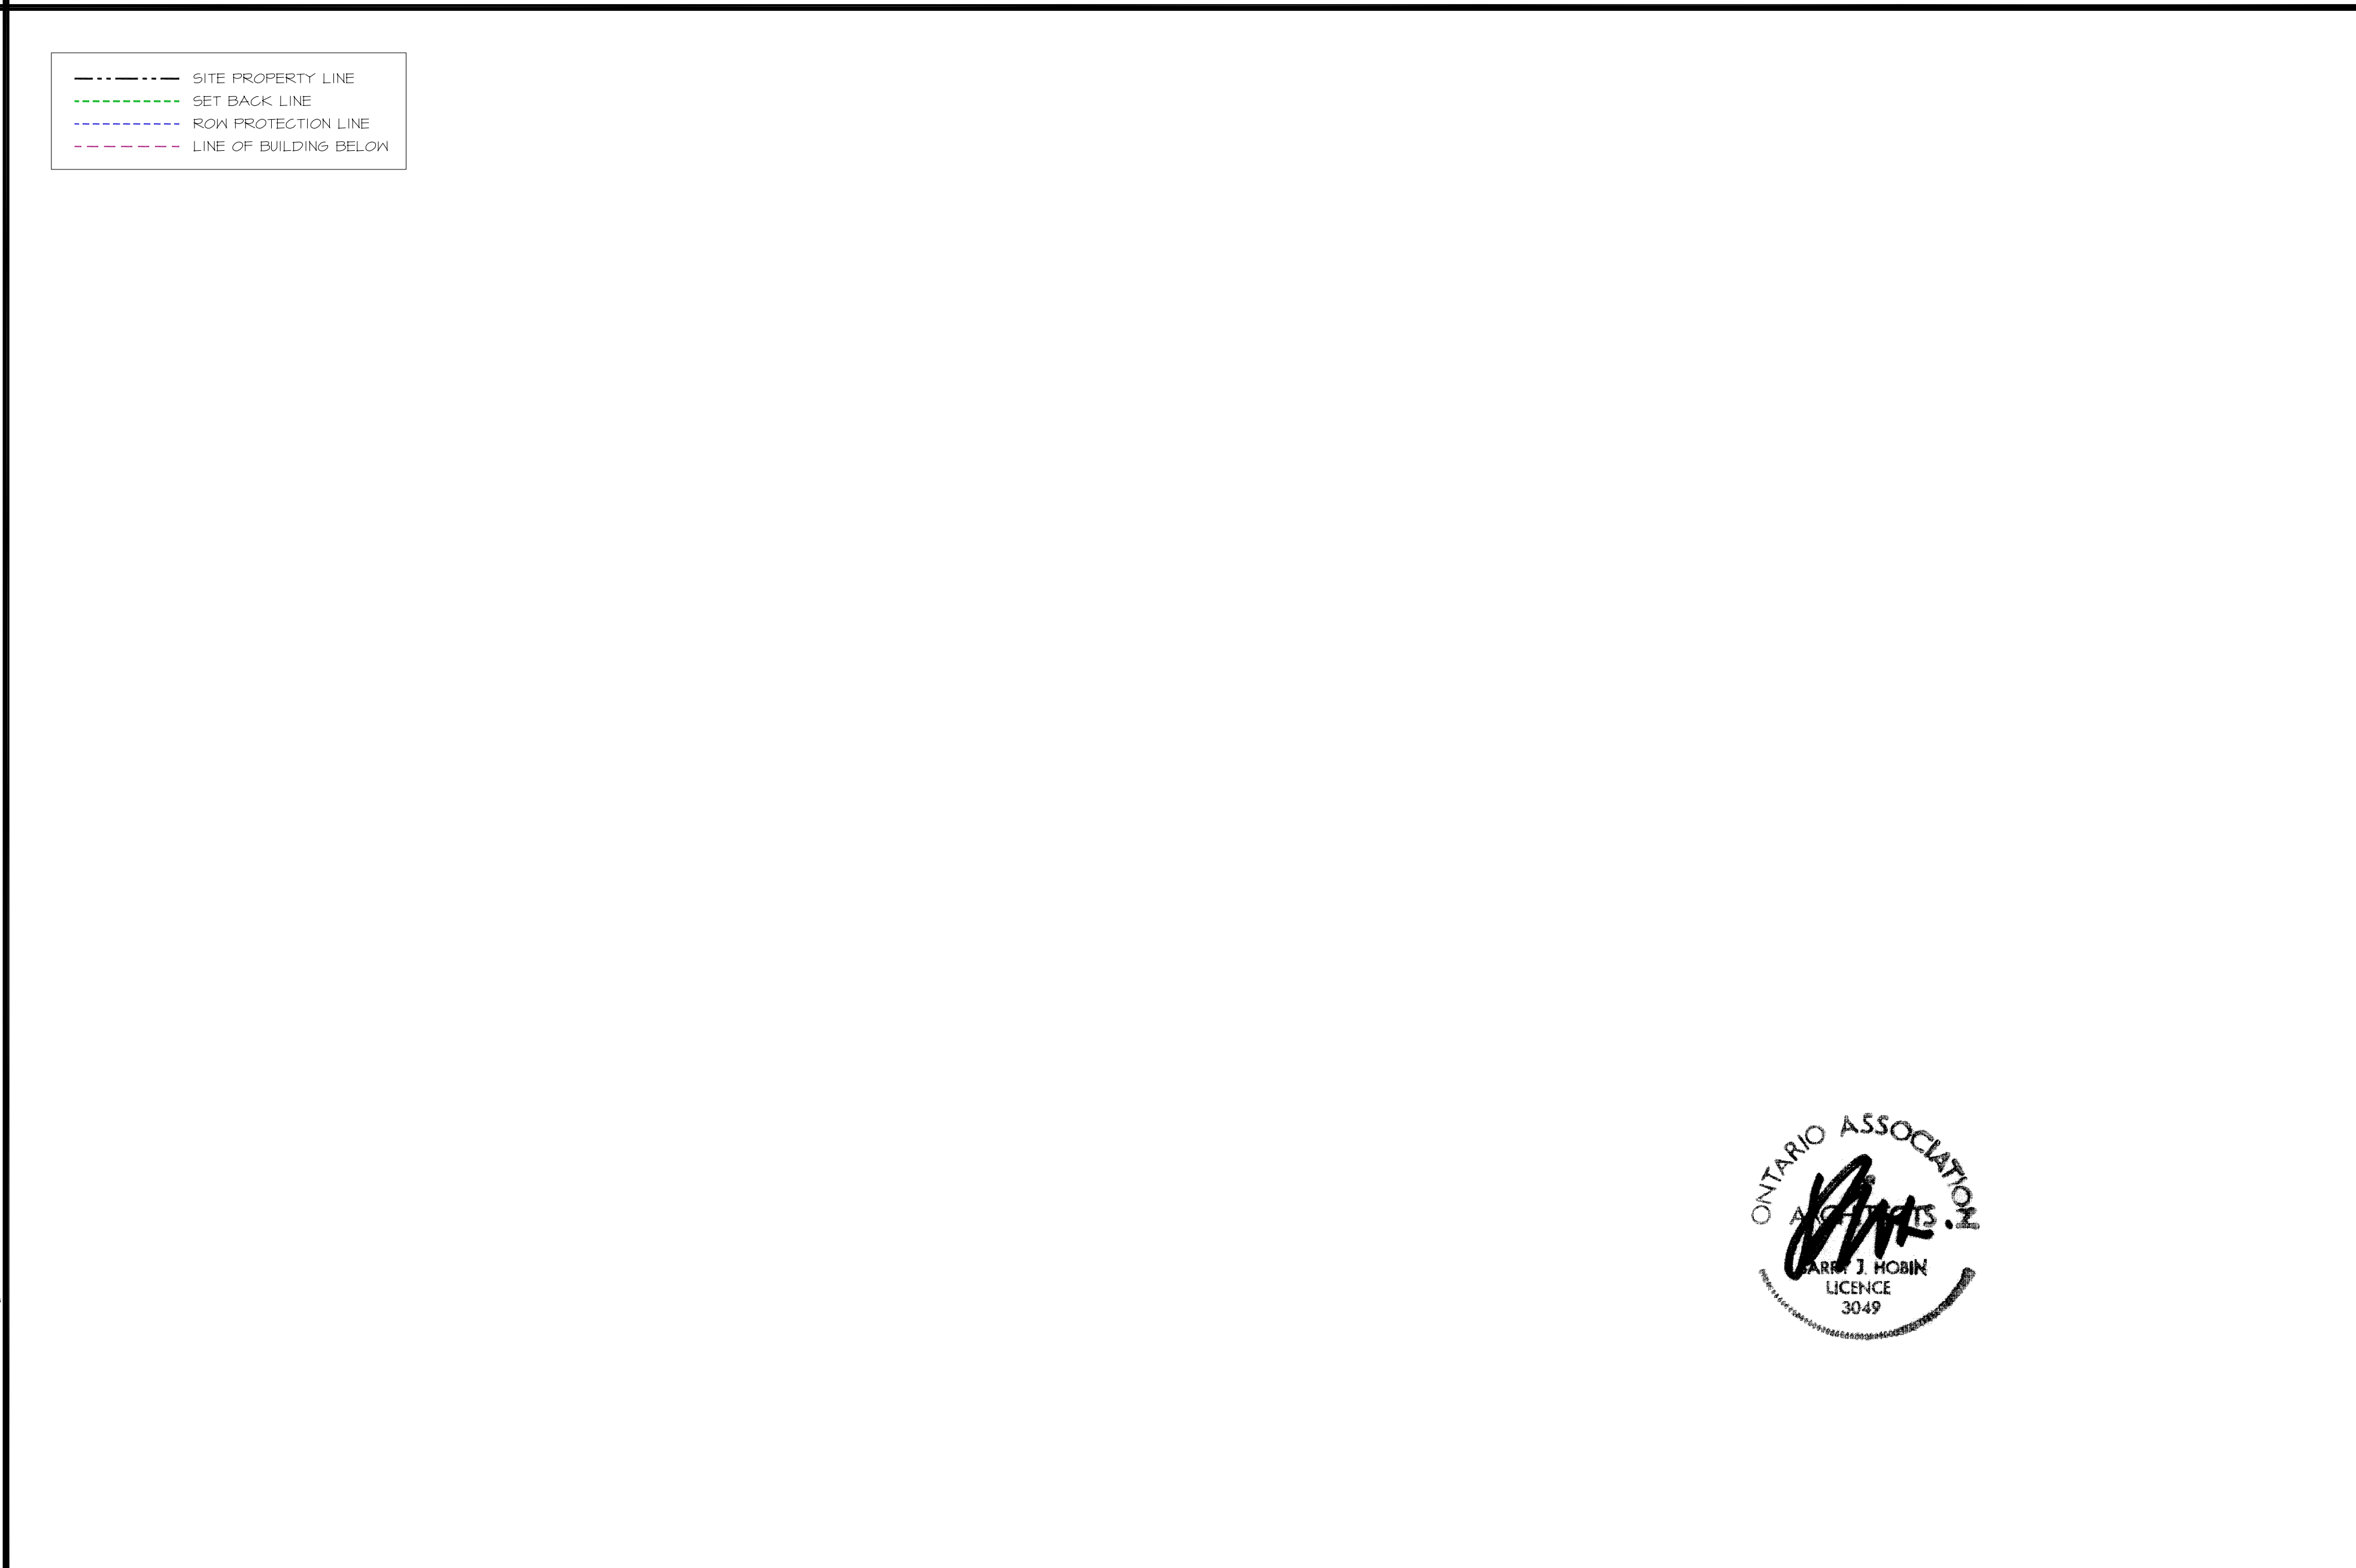


- - - - - SITE PROPERTY LINE  
 - - - - - SET BACK LINE  
 - - - - - ROW PROTECTION LINE  
 - - - - - LINE OF BUILDING BELOW

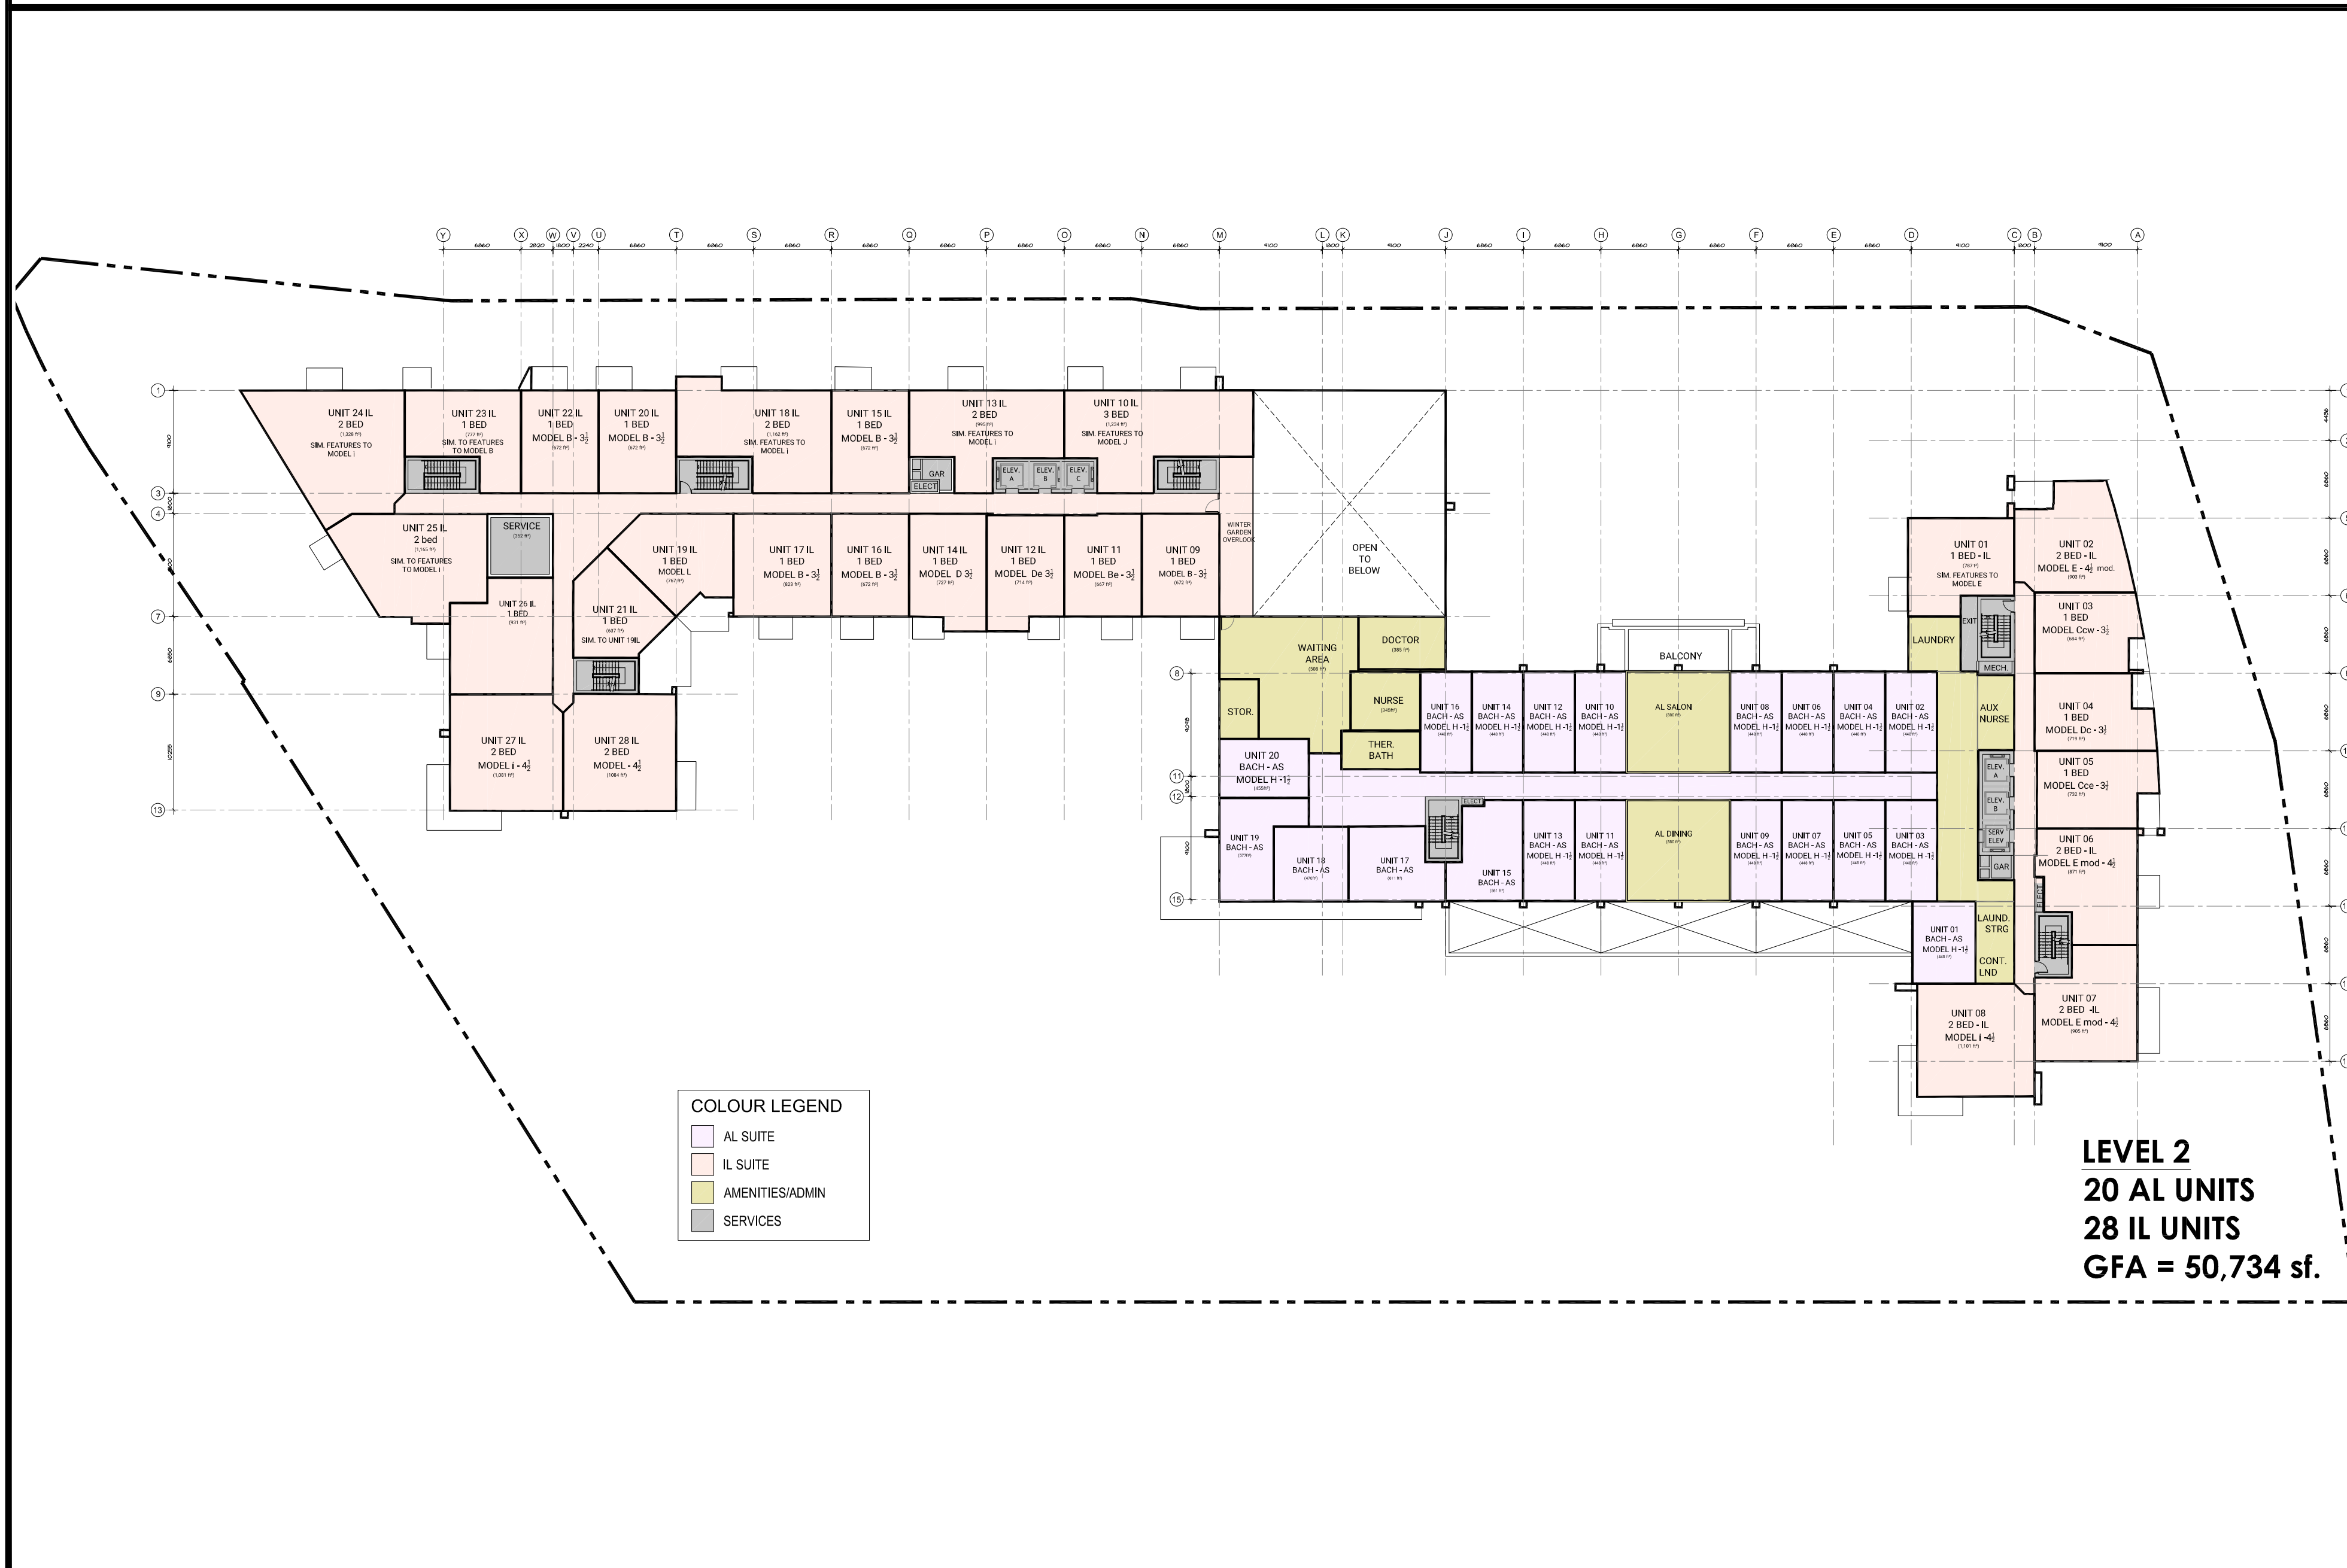


**COLOUR LEGEND**  
 AL SUITE  
 IL SUITE  
 AMENITIES/ADMIN  
 SERVICES

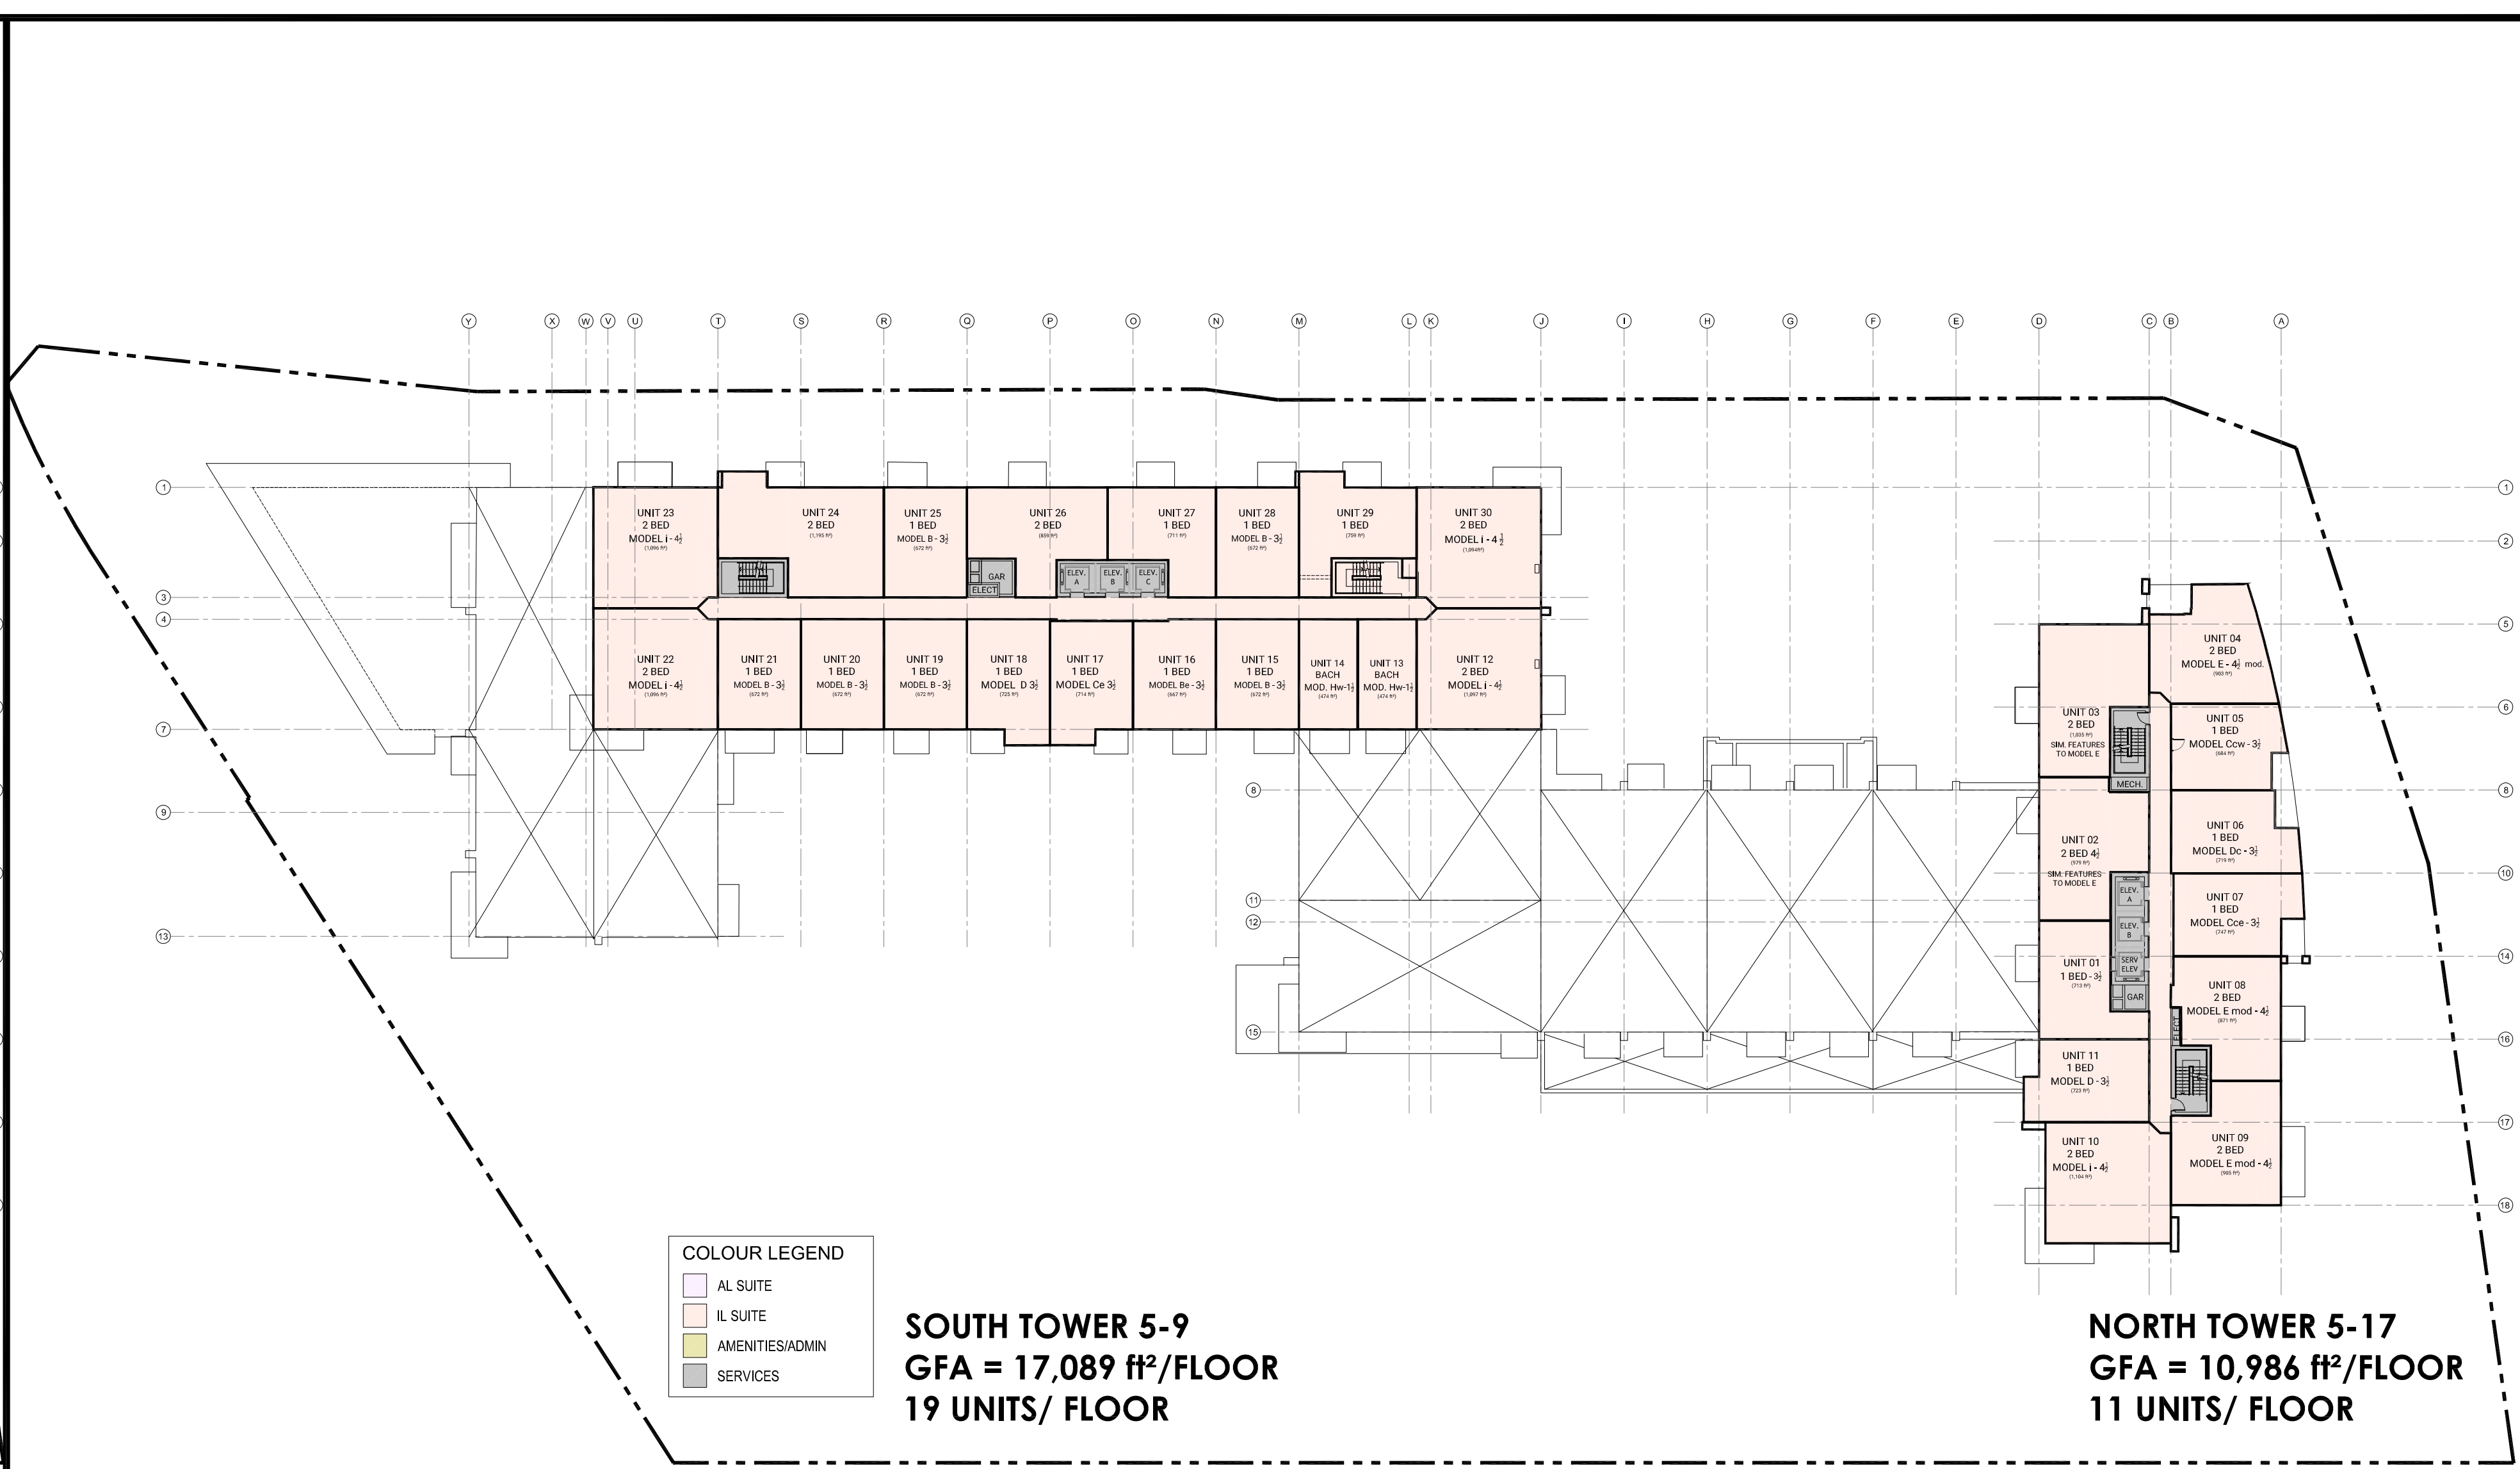

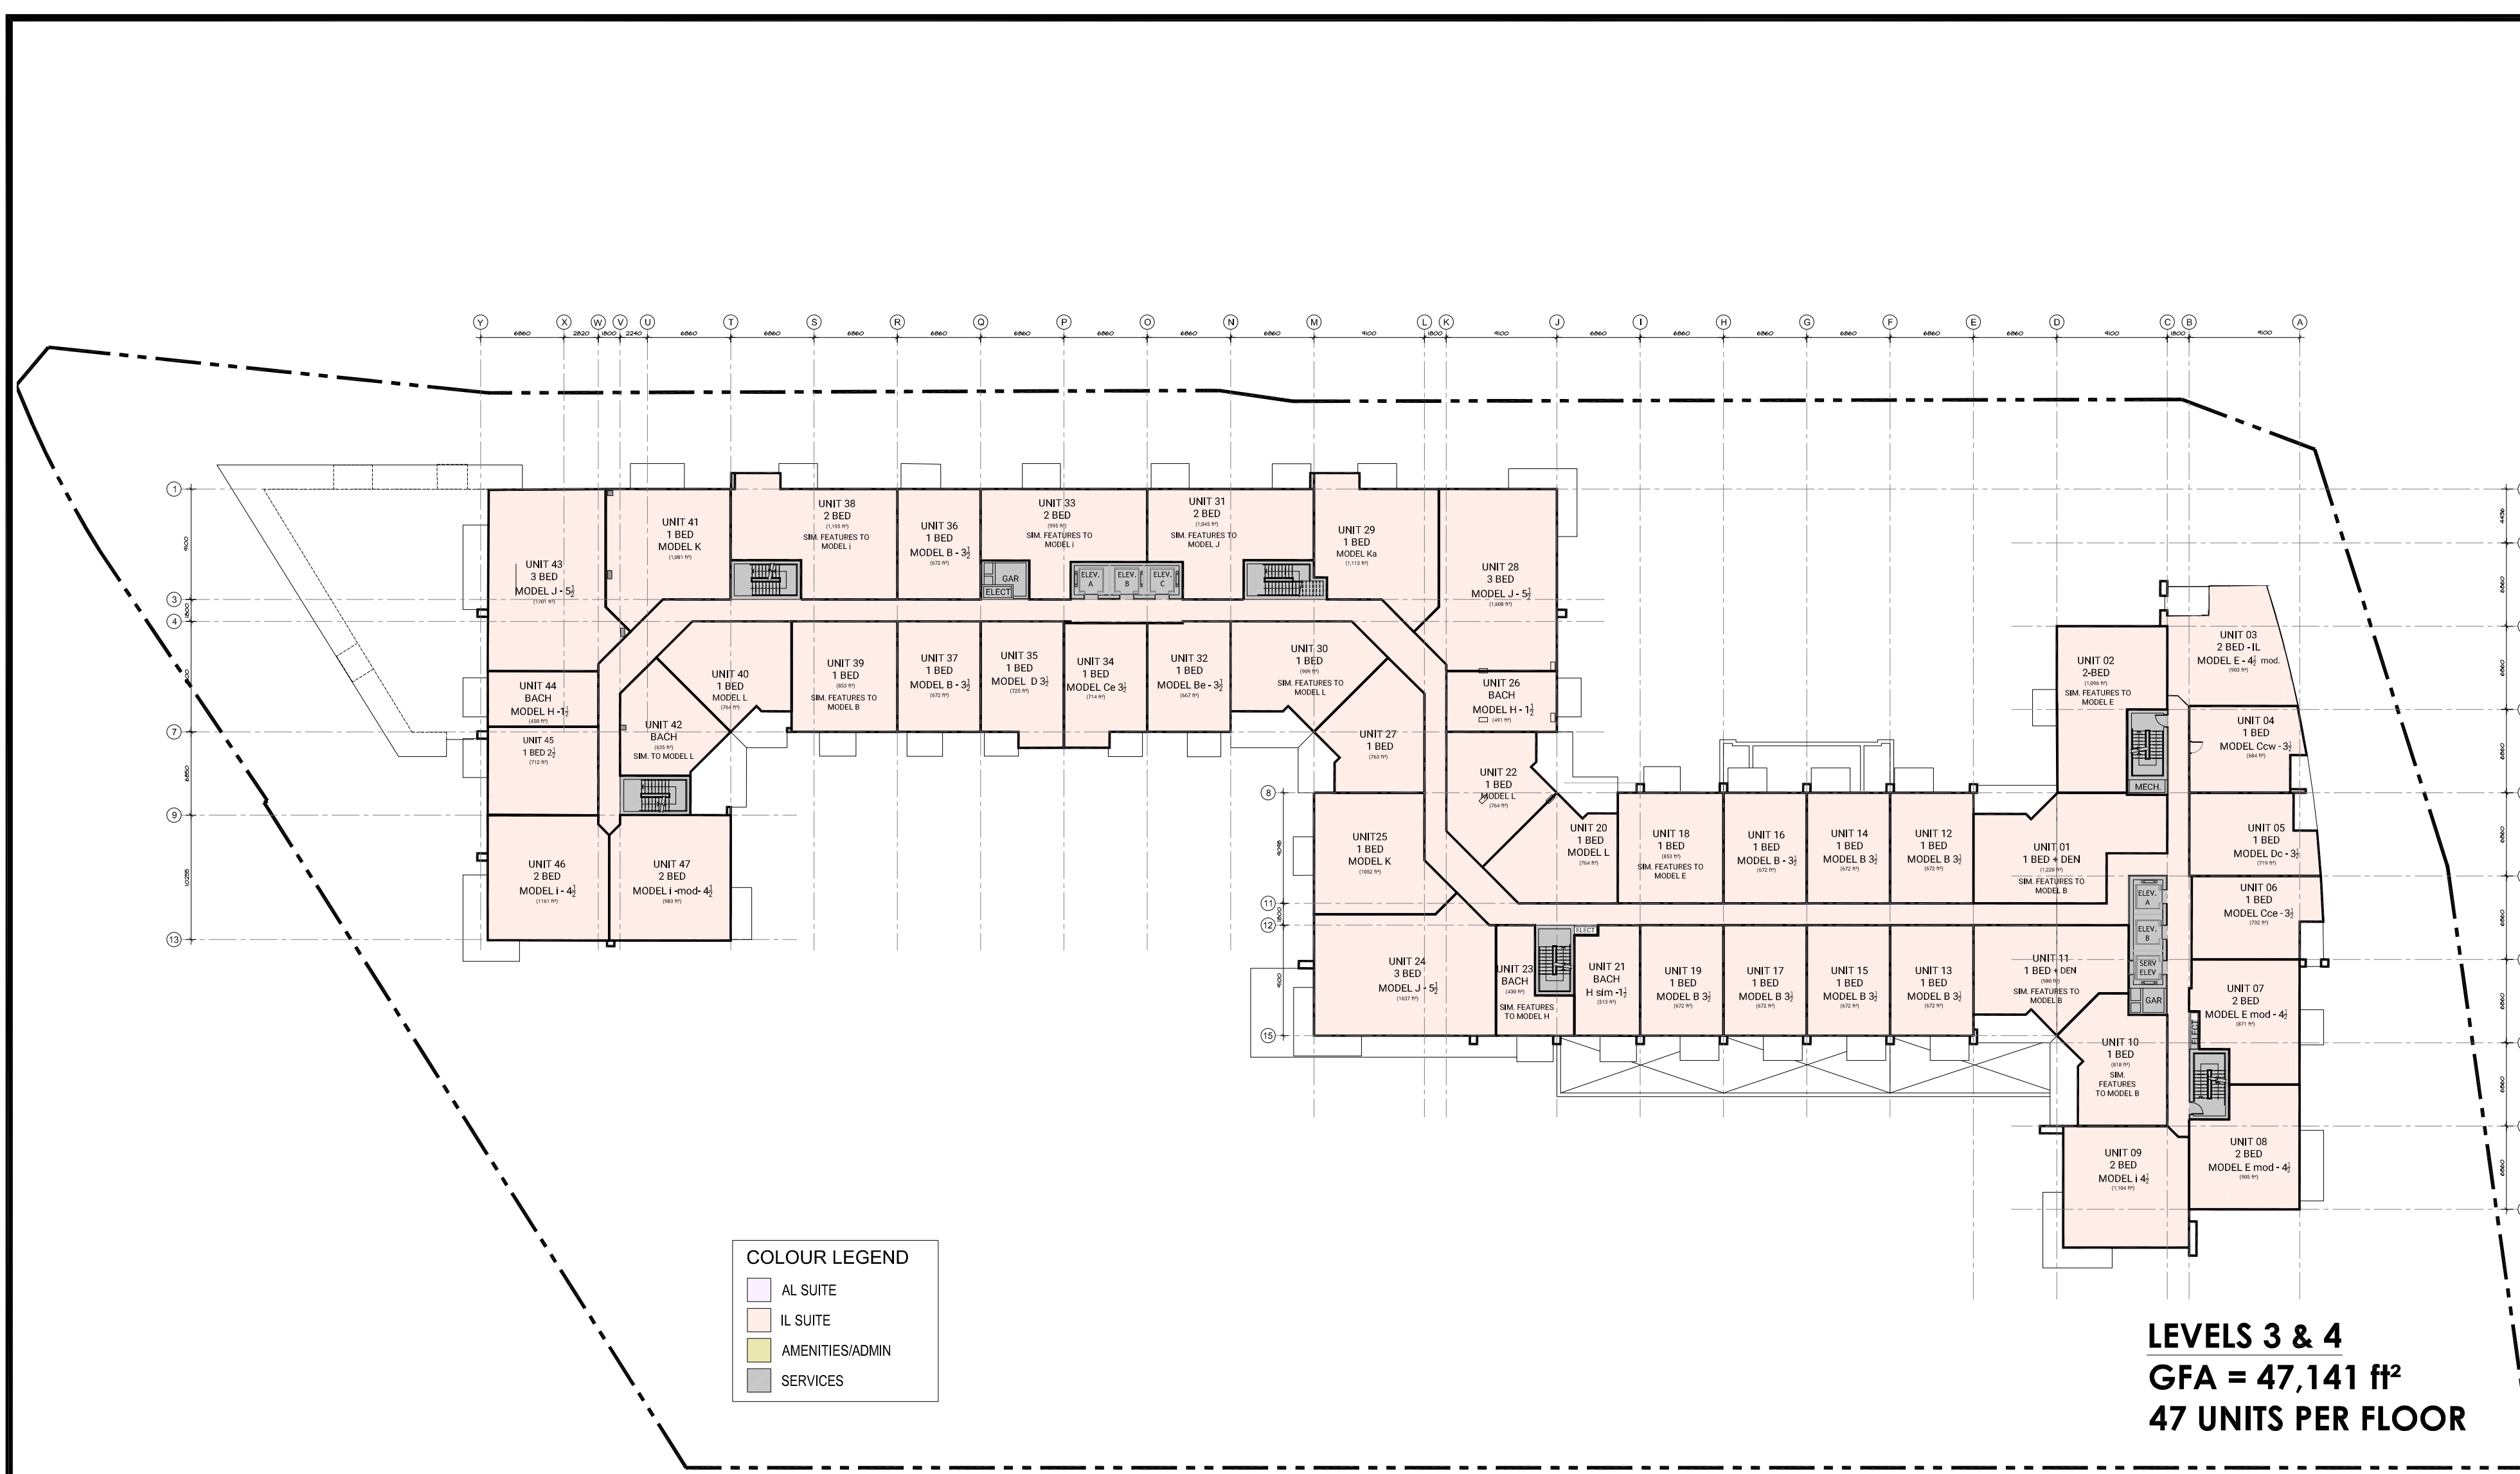

- - - - - SITE PROPERTY LINE  
 - - - - - SET BACK LINE  
 - - - - - ROW PROTECTION LINE  
 - - - - - LINE OF BUILDING ABOVE

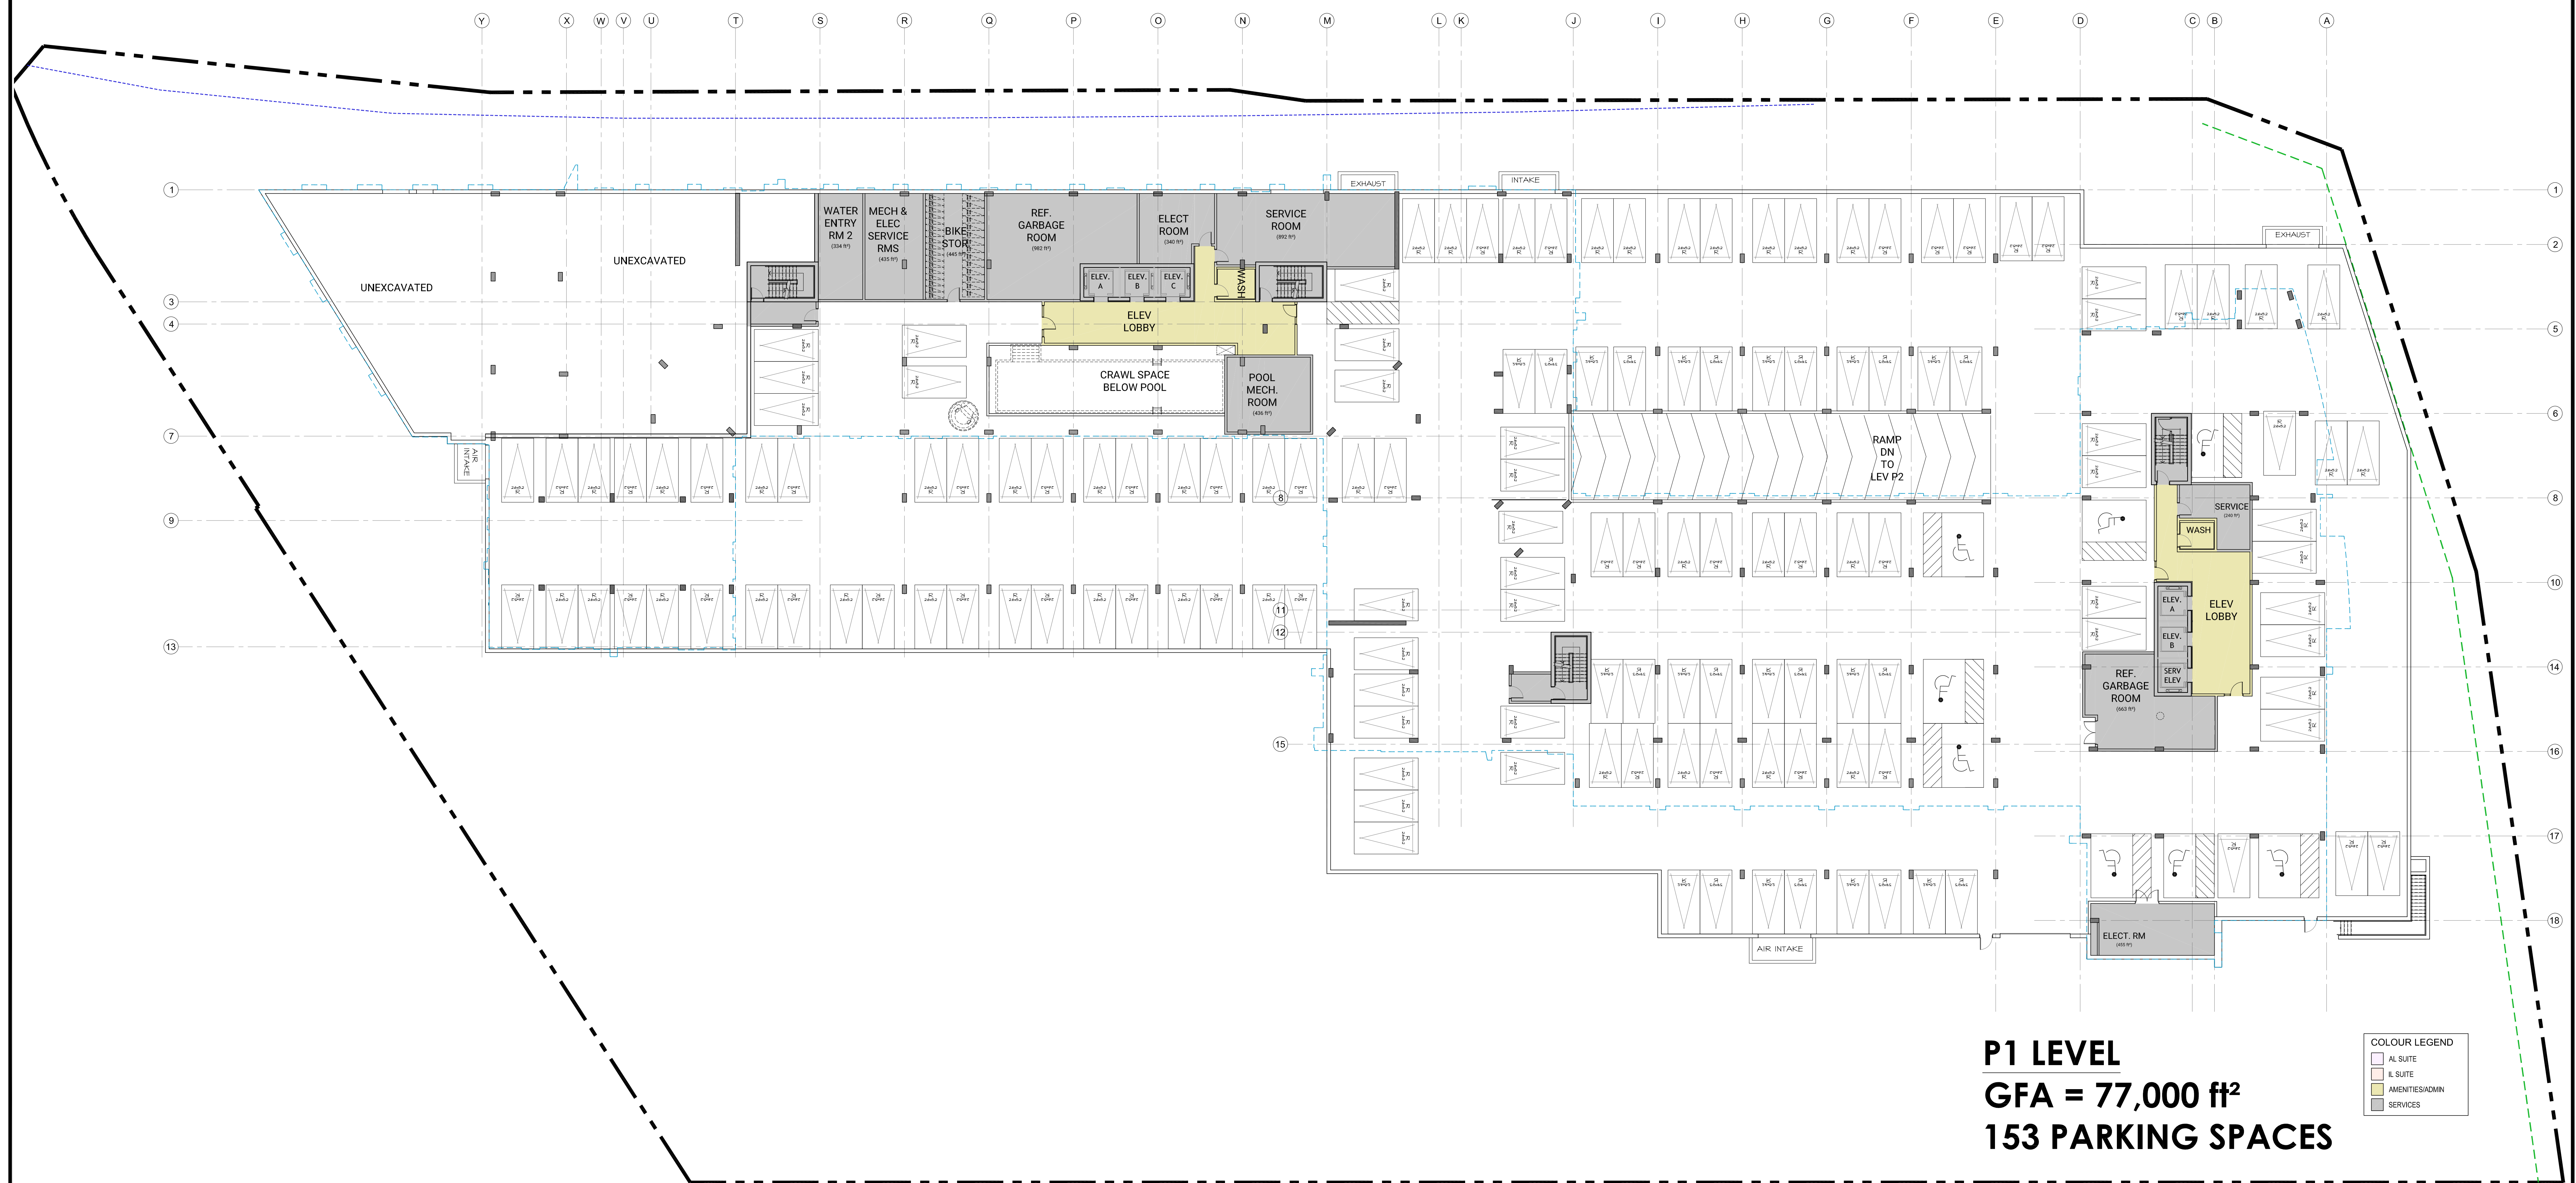


**P1 LEVEL**  
**GFA = 77,000 ft<sup>2</sup>**  
**153 PARKING SPACES**

**COLOUR LEGEND**  
 AL SUITE  
 L SUITE  
 AMENITIES/ADMIN  
 SERVICES



- - - - - SITE PROPERTY LINE  
 - - - - - SET BACK LINE  
 - - - - - ROW PROTECTION LINE  
 - - - - - LINE OF BUILDING ABOVE

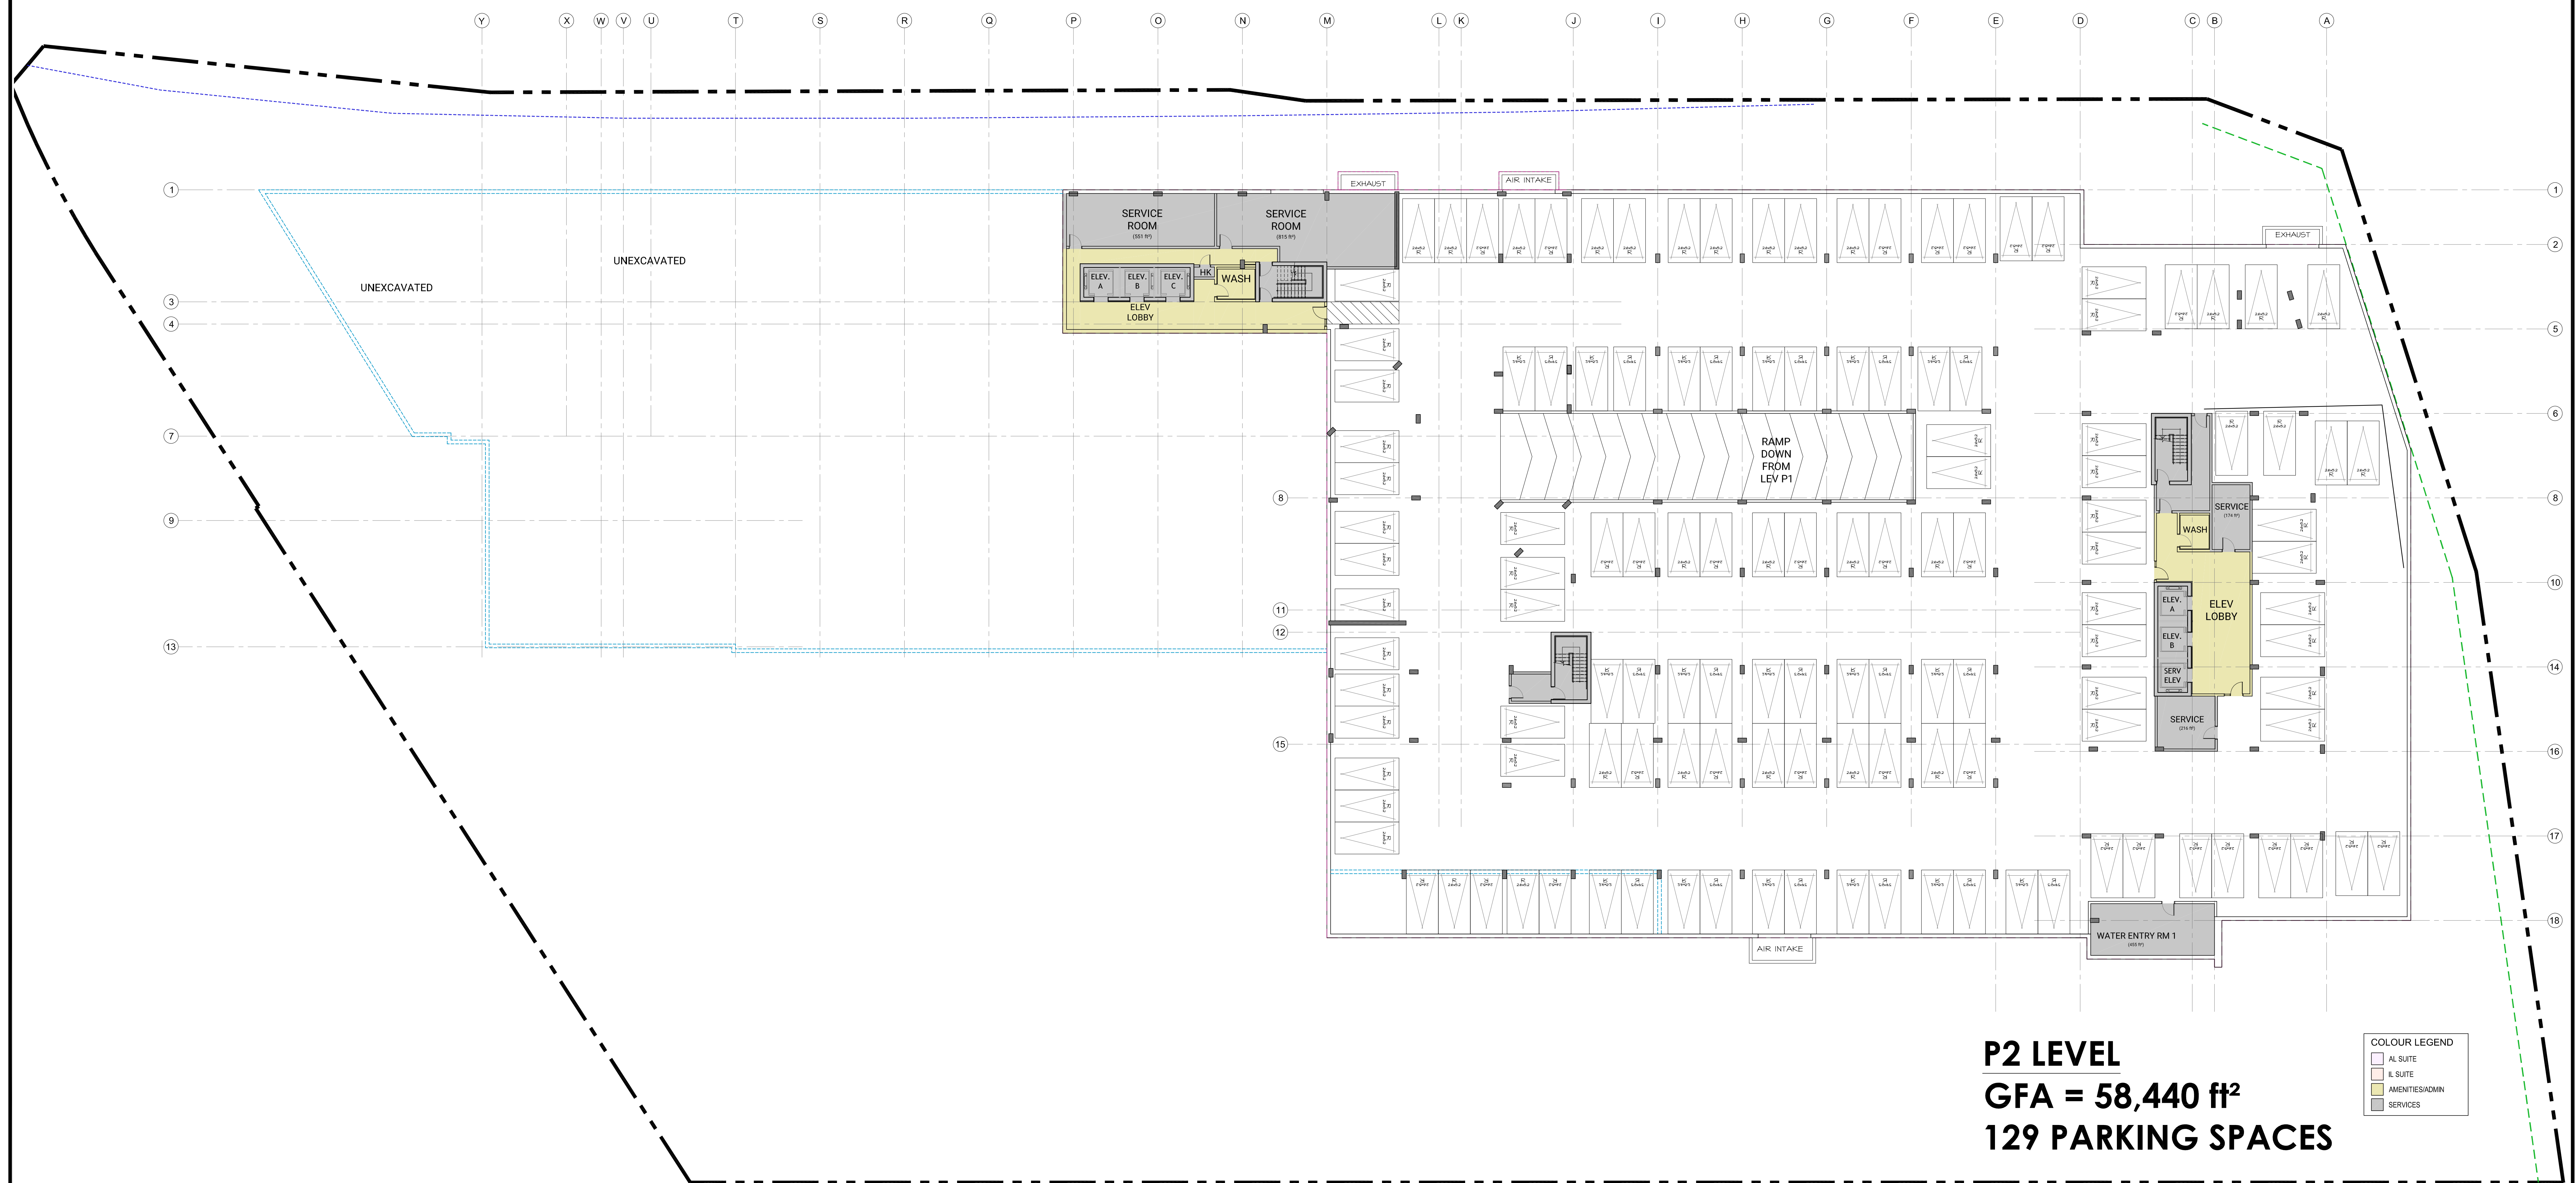

**P2 LEVEL**  
**GFA = 58,440 ft<sup>2</sup>**  
**129 PARKING SPACES**

**COLOUR LEGEND**  
 AL SUITE  
 L SUITE  
 AMENITIES/ADMIN  
 SERVICES

