

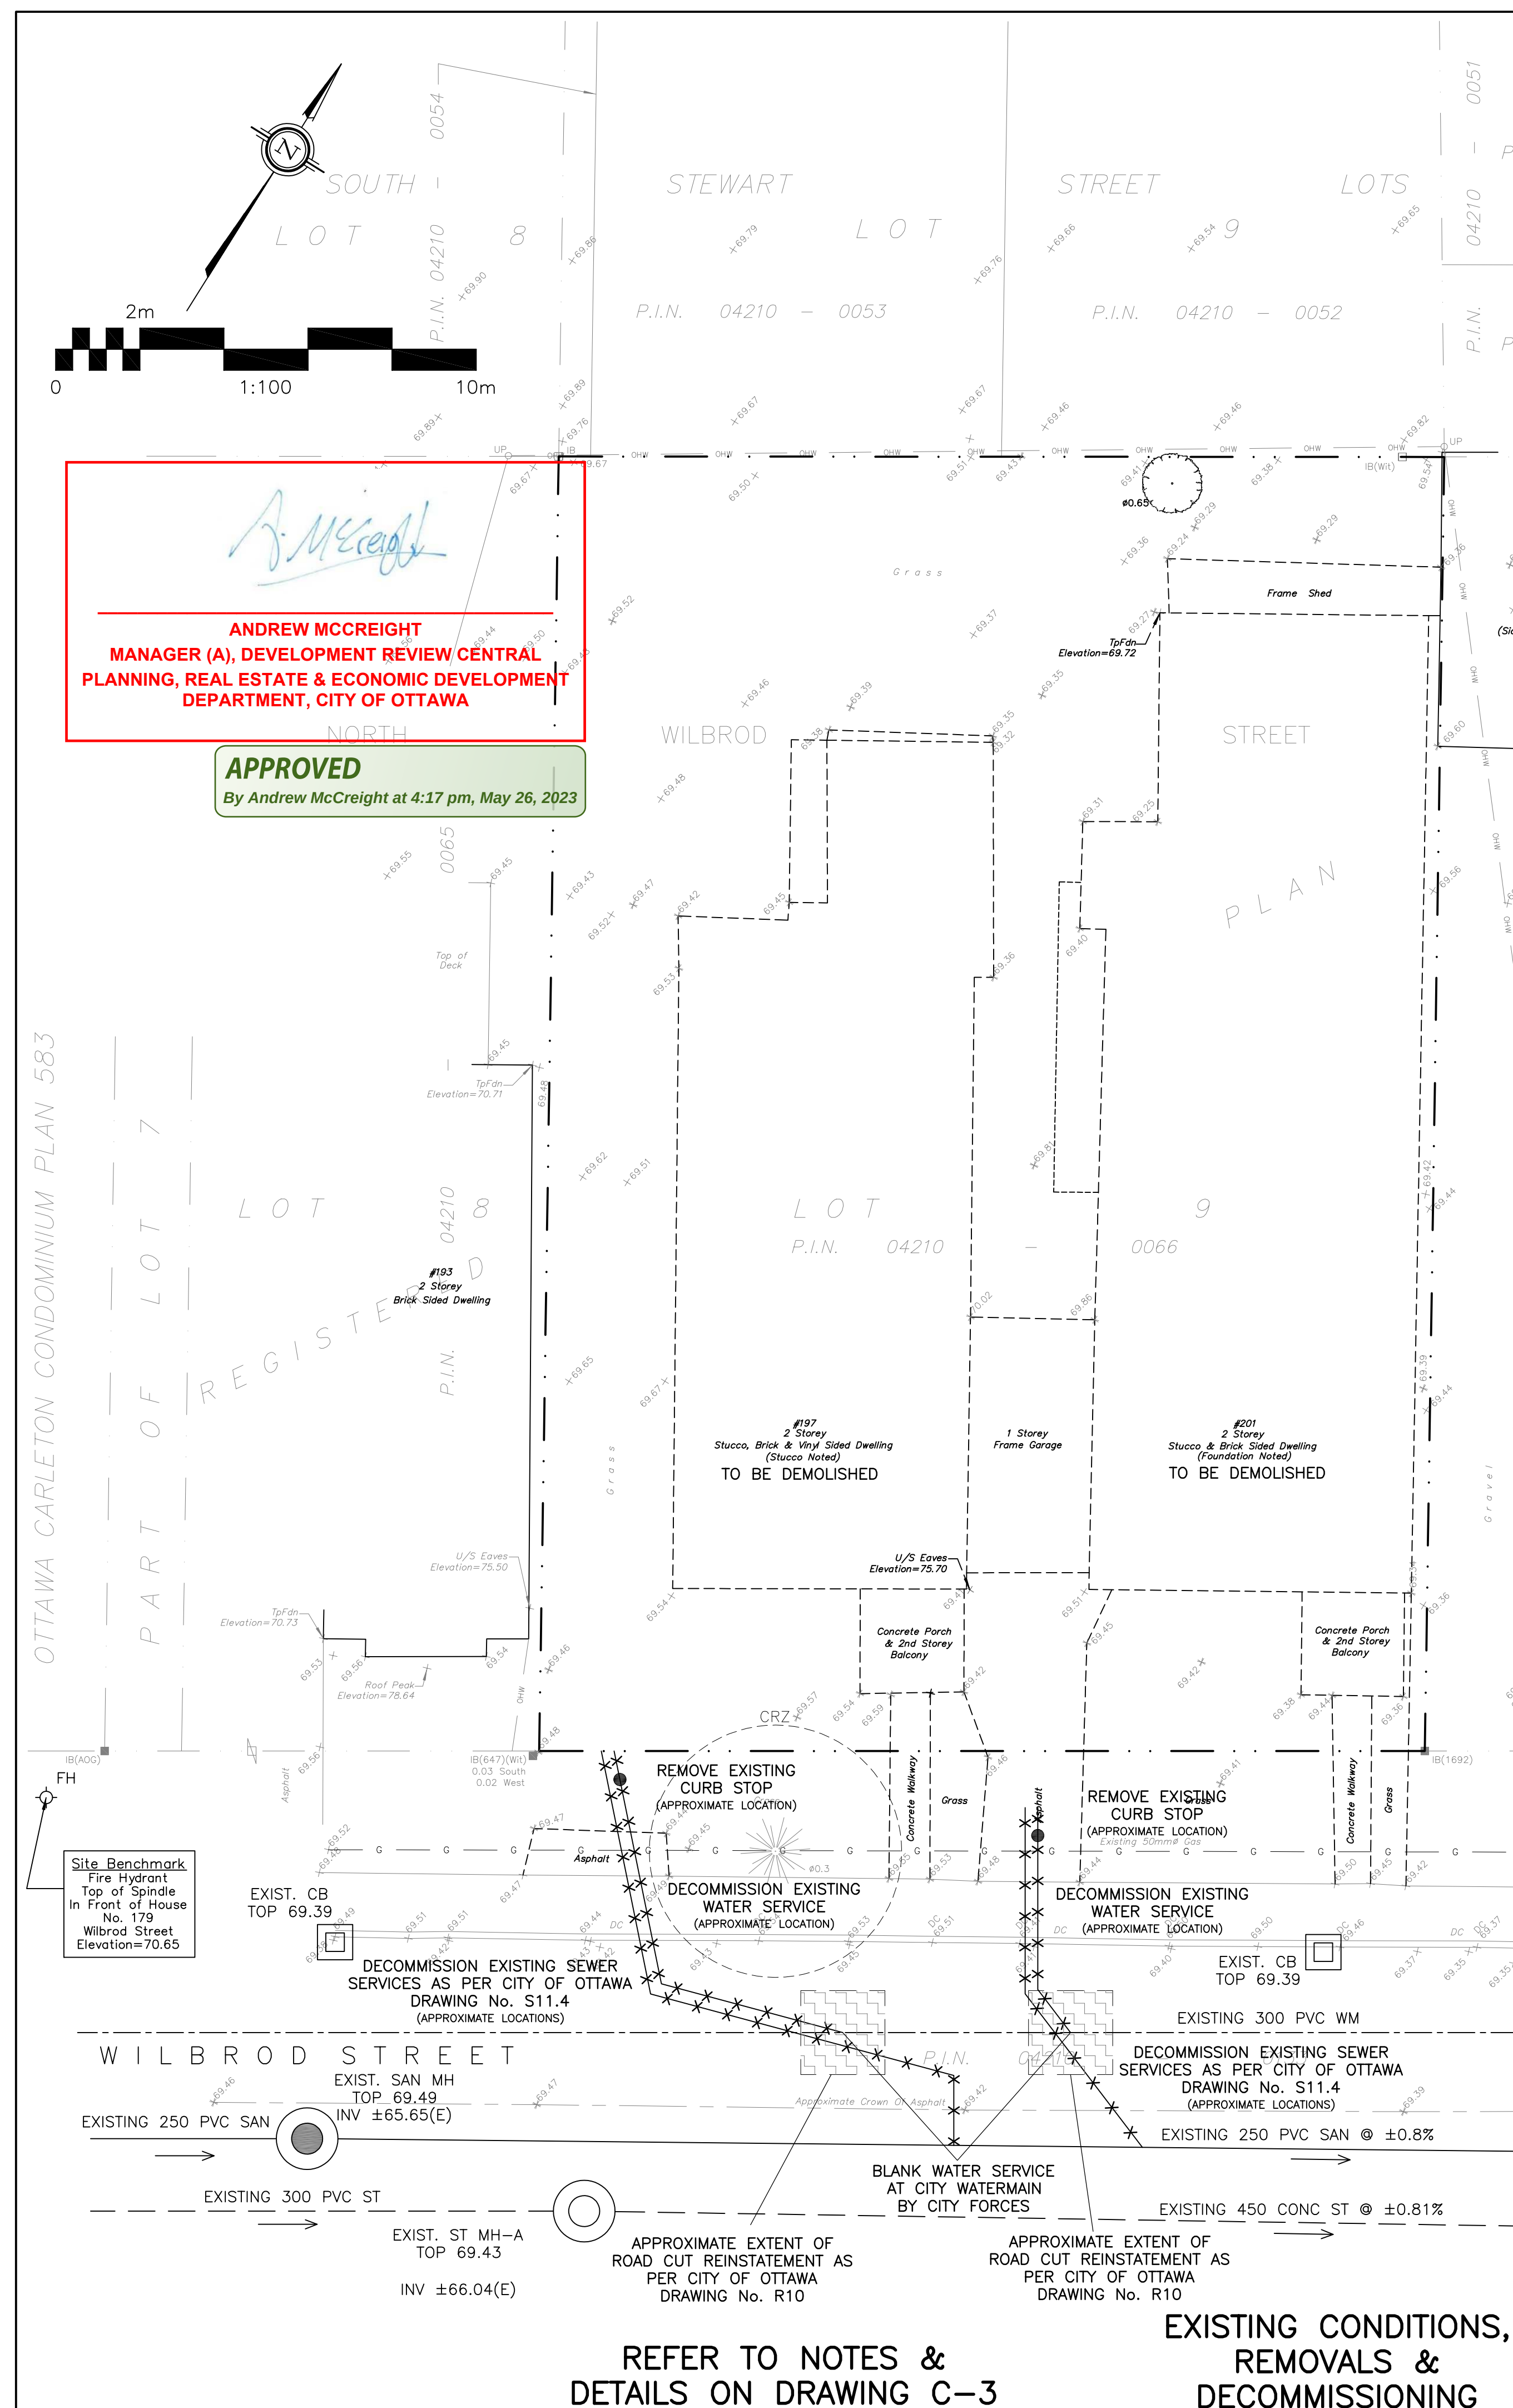
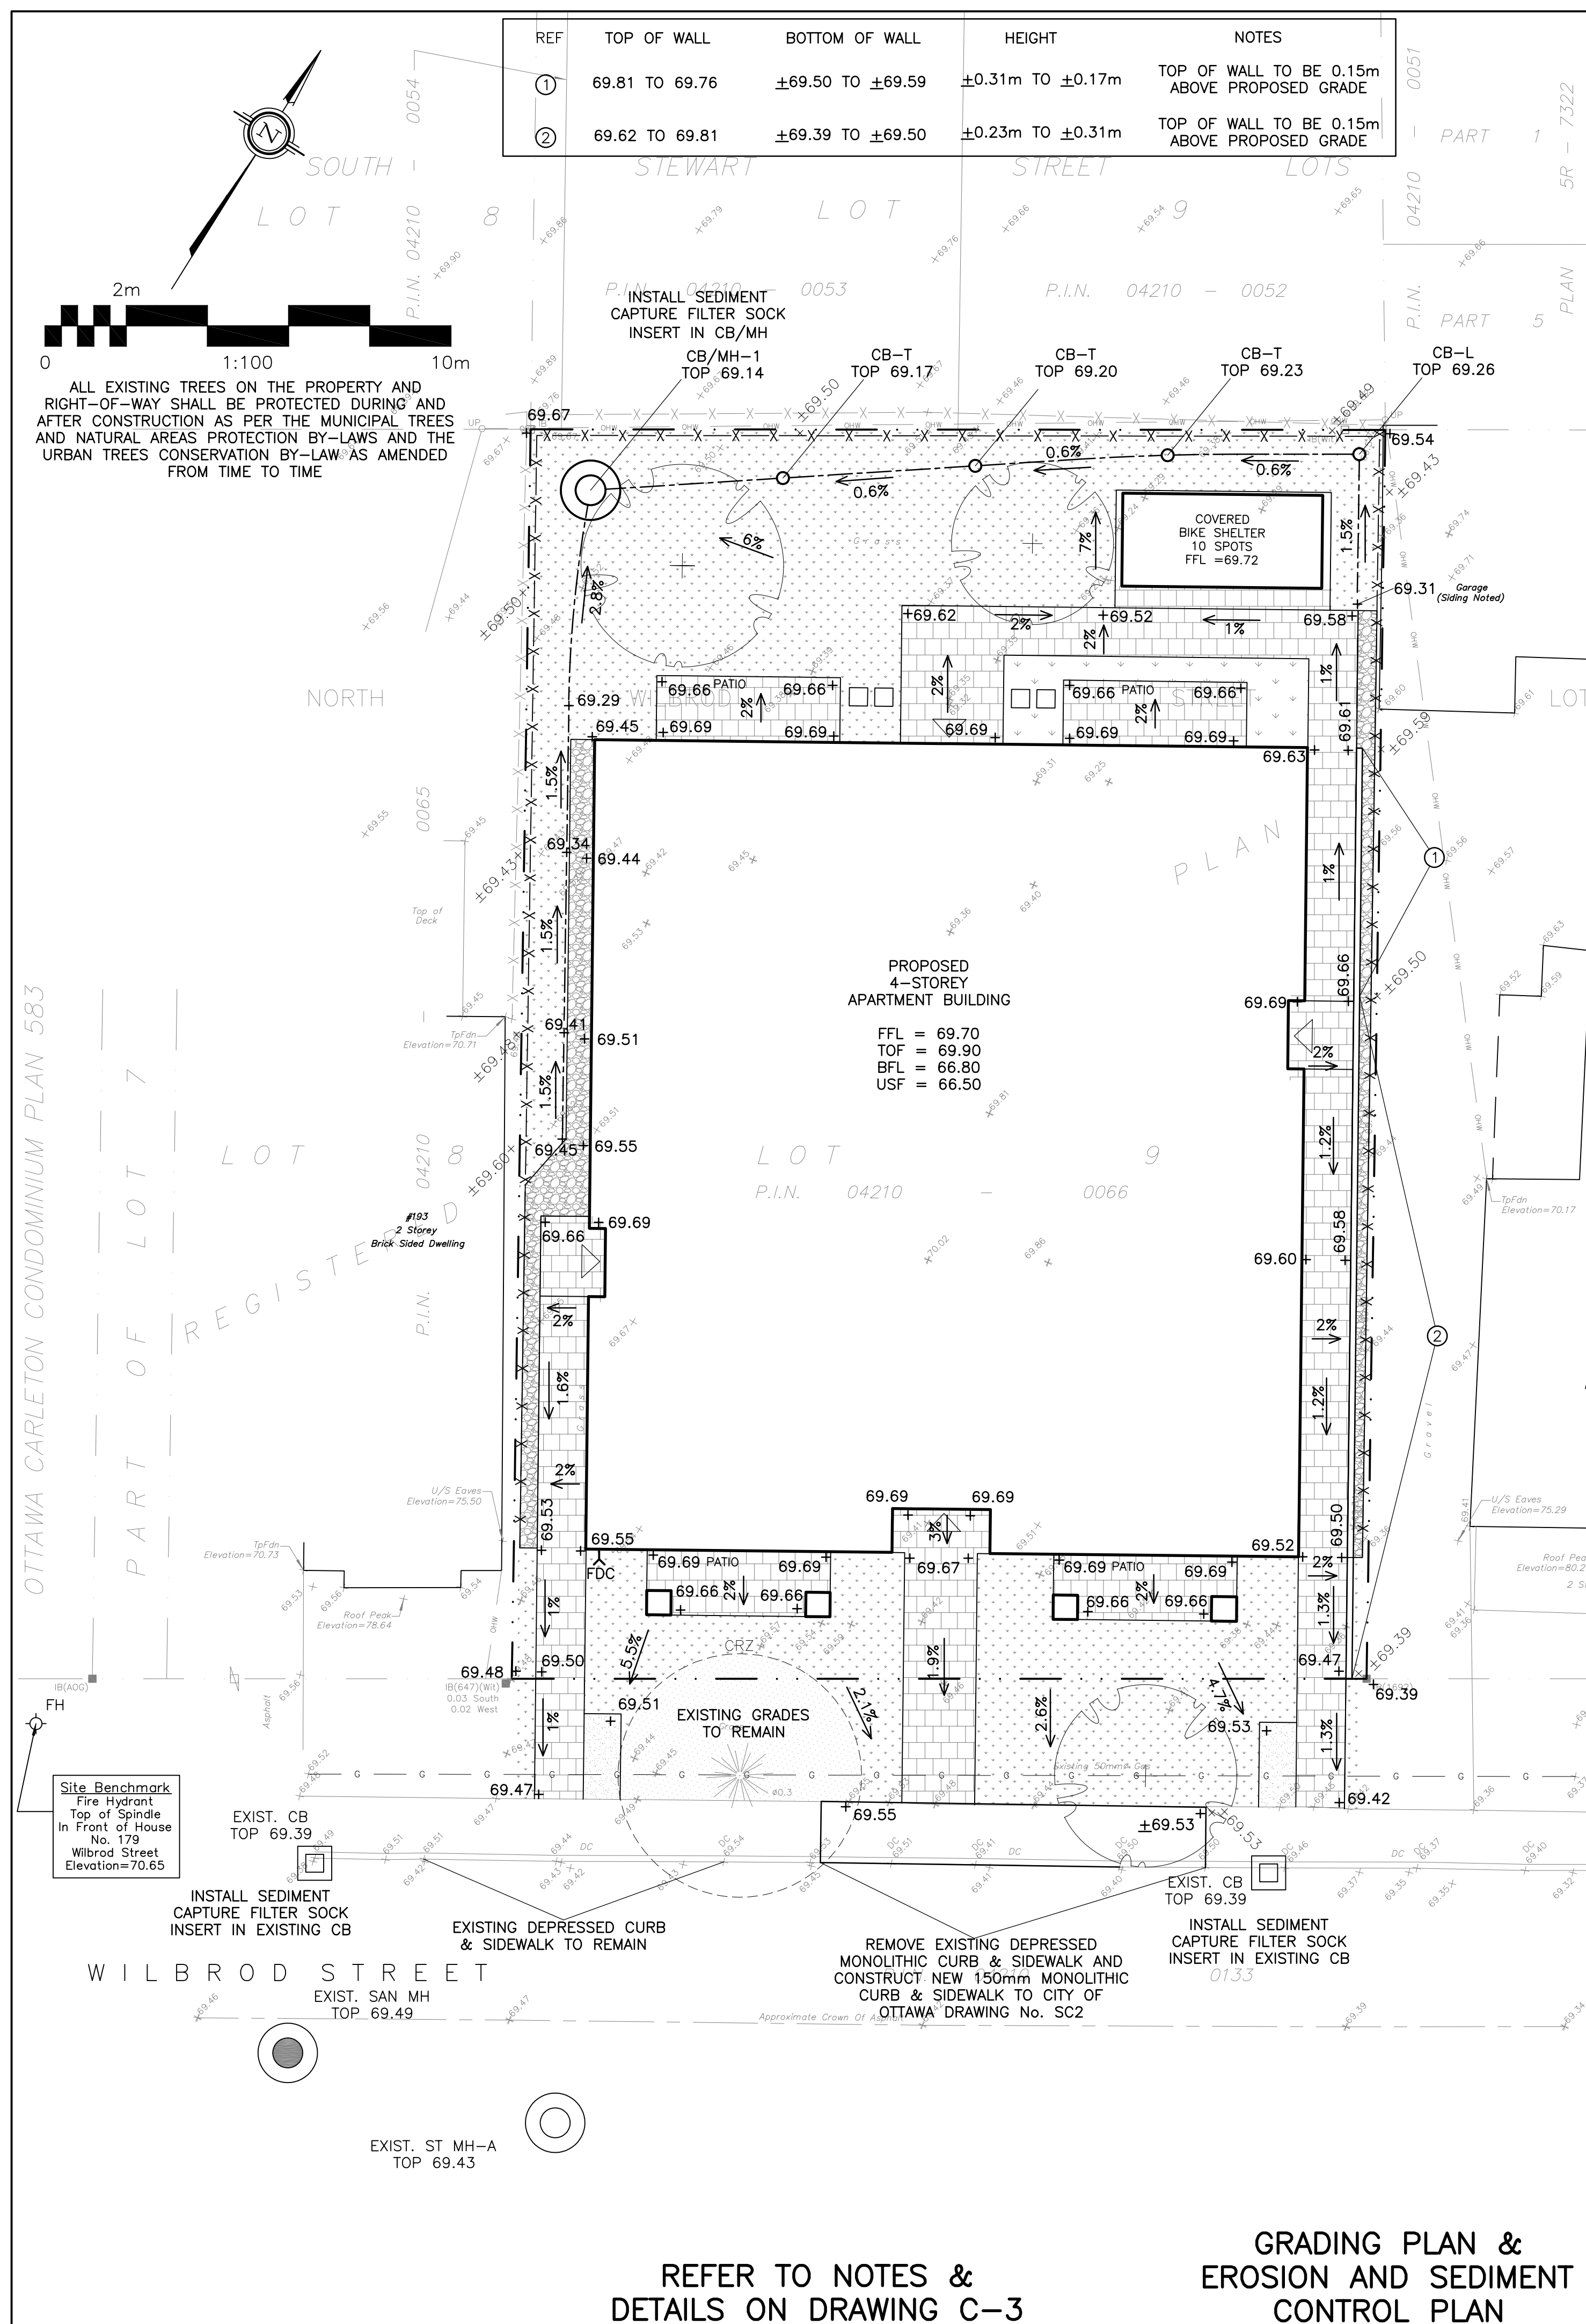
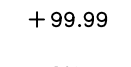


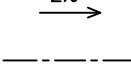

CB		CATCH-BASIN
MH		STORM MANHOLE
CB/MH		CATCH-BASIN/MANHOLE
MH		SANITARY MANHOLE
FH		FIRE HYDRANT
FDC		FIRE DEPARTMENT CONNECTION
<u>SAN</u>		SANITARY SEWER
<u>ST</u>		STORM SEWER
<u>WS/WM</u>		WATER SERVICE/WATERMAIN
SPL		SPRINGLINE OF PIPE
INV		INVERT OF PIPE
FFL		FINISHED FLOOR ELEVATION
TOF		TOP OF FOUNDATION
BFL		BASEMENT FLOOR ELEVATION
USF		UNDERSIDE OF FOOTING
— · · · — · · · —		PROPERTY LINE
+ 99.99		EXISTING GRADE ELEVATION
+ 99.99		PROPOSED GRADE ELEVATION
<u>2%</u>		PROPOSED SLOPE OF GRADE
— · · · — · · · —		CENTERLINE OF SWALE
<u>C.R.Z</u>		CRITICAL ROOT ZONE
		CONCRETE
		INTERLOCK
		LANDSCAPE
		RIVER ROCK

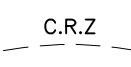

3	JUN 22-22	RE-ISSUED FOR APPROVAL
2	DEC 21-21	ISSUED FOR APPROVAL
1	DEC 17-21	ISSUED FOR COORDINATION
No.	DATE	REVISION

D. B. GRAY ENGINEERING INC.
Stormwater Management - Grading & Drainage - Storm & Sanitary Sewers - Watermain

700 Long Point Circle 613-425-8044
 Ottawa, Ontario d.gray@dbgrayengineering.com

Project

PROPOSED 4-STOREY
APARTMENT BUILDING
197-201 WILBROD STREET
OTTAWA, ONTARIO

Drawing Title

GRADING PLAN, EROSION &
SEDIMENT CONTROL PLAN
AND EXISTING CONDITIONS