


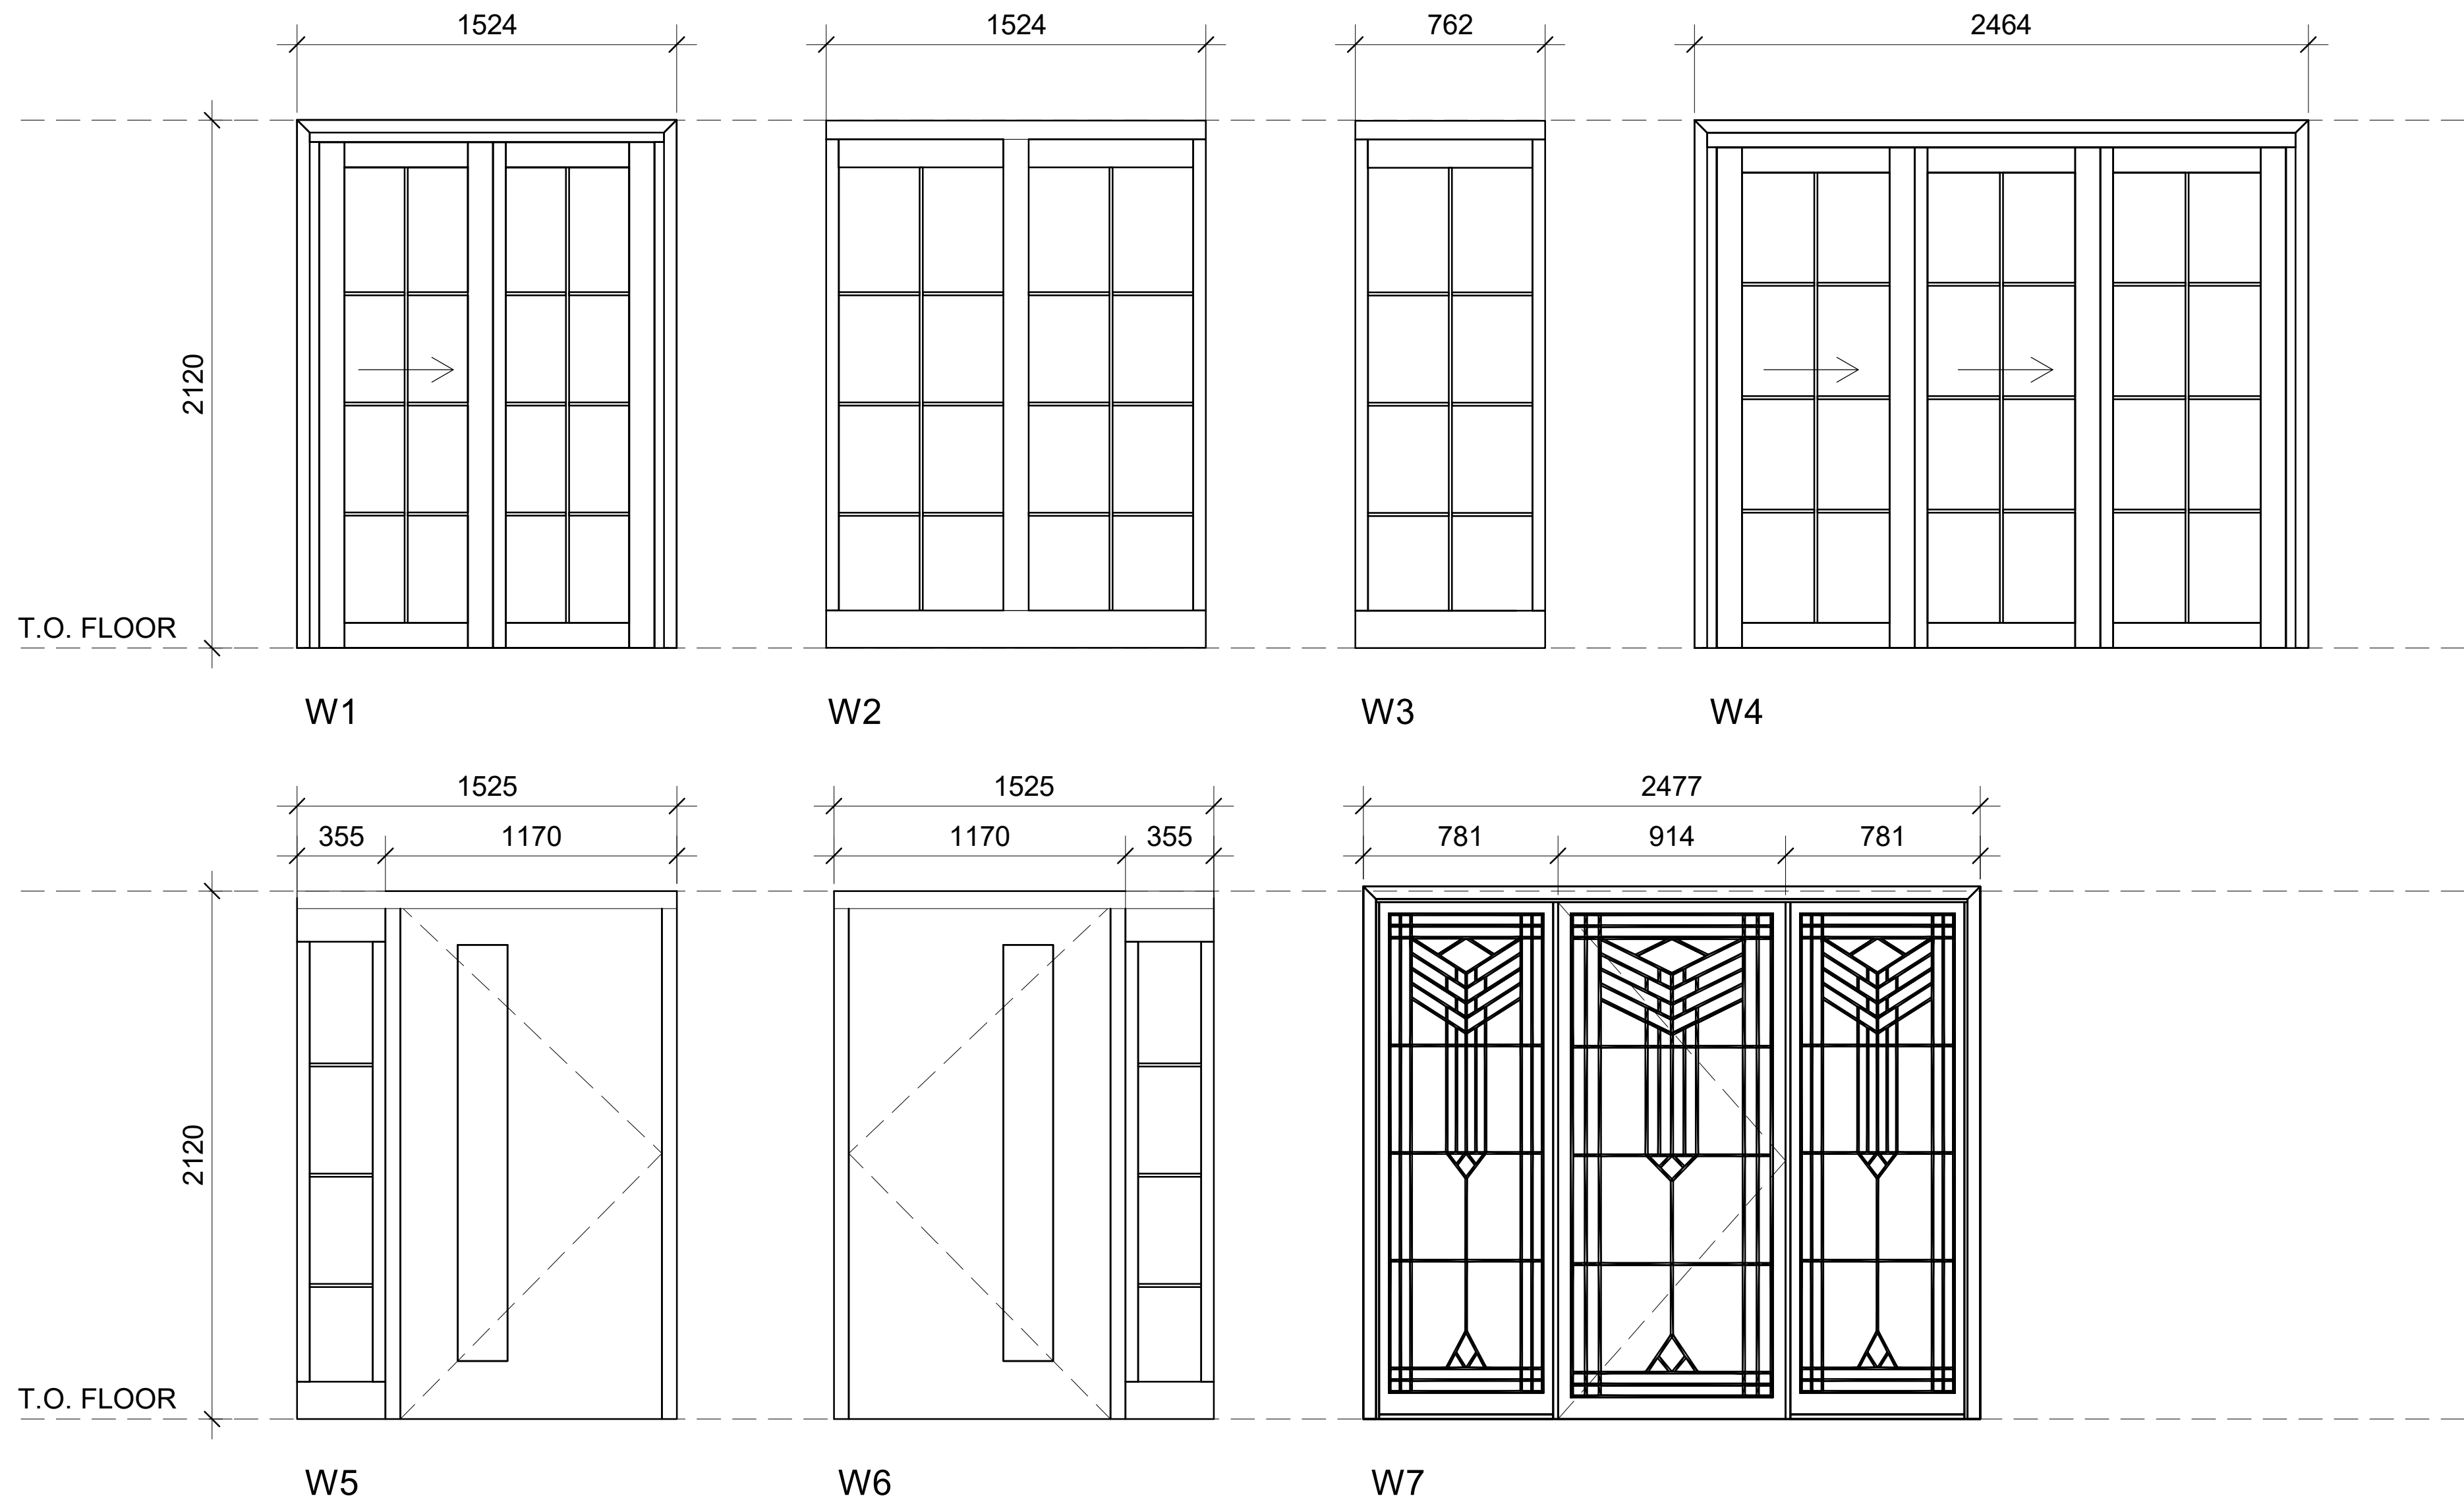

Window schedule
1 : 20

Andrew McCreight

ANDREW MCCREIGHT
MANAGER (A), DEVELOPMENT REVIEW CENTRAL
PLANNING, REAL ESTATE & ECONOMIC DEVELOPMENT
DEPARTMENT, CITY OF OTTAWA

APPROVED
By Andrew McCreight at 4:20 pm, May 26, 2023

no. date revision/issue by

grc architects
47 Clarence Street, Suite 401
Ottawa, Ontario K1N 9K1
t: 613-241-8203 f: 613-241-4180
info@grcarchitects.com www.grcarchitects.com

consultant

northpoint

professional stamp

project title

197-201 Wilbrod

drawing title

WINDOW SCHEDULE

date	Jan, 07 2022	job. no.	1521
scale	1 : 20	drawing no.	
drawn	Author		A202
approved	Approver		
plot date	2022-01-07 4:03:02 PM		

1. DO NOT SCALE FROM THIS DRAWING
2. CONTRACTOR TO VERIFY ALL DIMENSIONS AND NOTIFY THE ARCHITECT OF ANY DISCREPANCIES BEFORE WORK COMMENCES
3. THIS DRAWING TO BE READ IN CONJUNCTION WITH THE FOLLOWING DRAWINGS: STRUCTURAL, MECHANICAL, ELECTRICAL