


No. 2044
4-Storey Apartment Building


Allison Hamlin
ALLISON HAMLIN
MANAGER, DEVELOPMENT REVIEW ALL WARDS
PLANNING, DEVELOPMENT & BUILDING SERVICES
DEPARTMENT, CITY OF OTTAWA

APPROVED
By Allison Hamlin at 1:51 pm, May 21, 2026

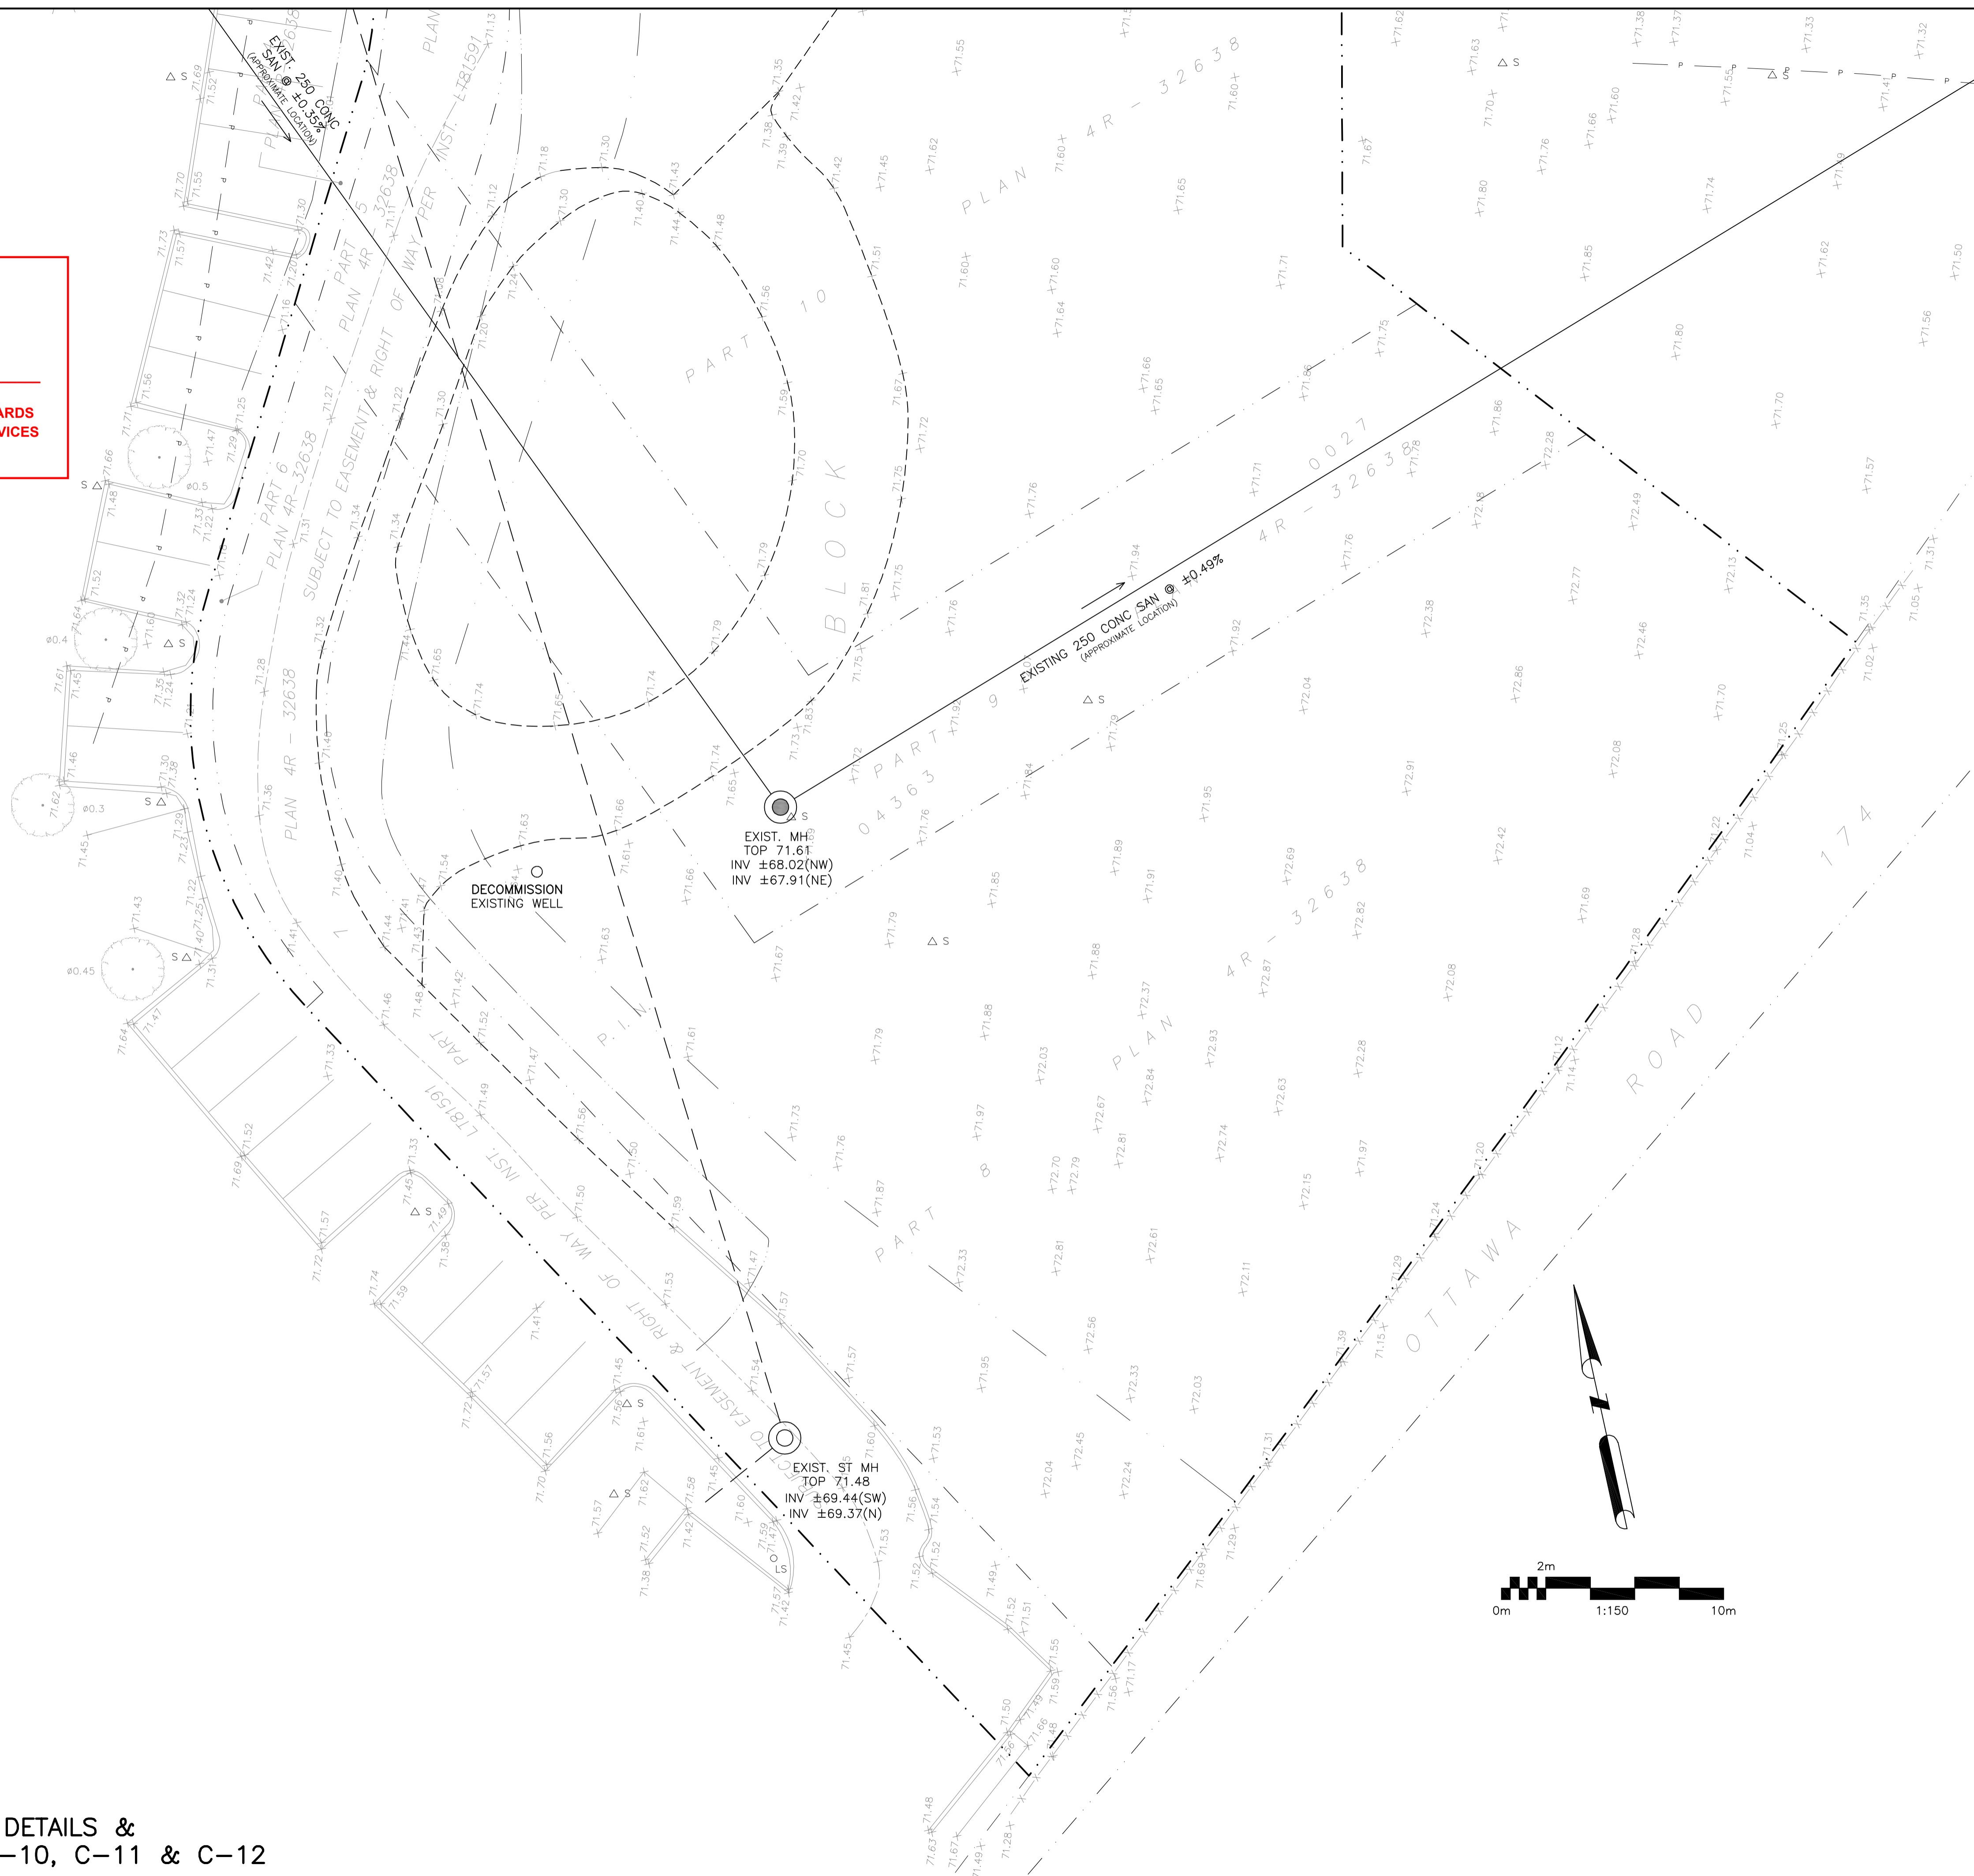

LEGEND

- F.F.L FINISHED FLOOR ELEVATION
- T.O.F TOP OF FOUNDATION
- B.F.L BASEMENT FLOOR ELEVATION
- U.S.F UNDERSIDE OF FOOTING
- PROPERTY LINE
- C.R.Z CRITICAL ROOT ZONE
- CB CATCH-BASIN
- MH STORM MANHOLE
- CB/MH CATCH-BASIN/MANHOLE
- MH SANITARY MANHOLE
- FH FIRE HYDRANT
- FDC FIRE DEPARTMENT CONNECTION
- VB VALVE & VALVE BOX
- Ⓜ WATER METER
- Ⓡ REMOTE WATER METER
- SAN SANITARY SEWER
- ST STORM SEWER
- WS/WM WATER SERVICE/WATERMAIN

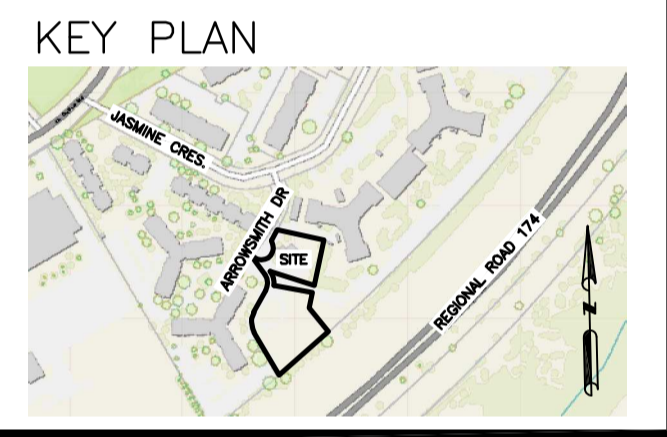


No.	DATE	REVISION
9	MAY 5-26	RE-ISSUED FOR APPROVAL
8	MAR 9-26	RE-ISSUED FOR APPROVAL
7	FEB 24-26	RE-ISSUED FOR APPROVAL
6	JAN 27-26	ISSUED FOR TENDER
5	DEC 10-25	RE-ISSUED FOR APPROVAL
4	JAN 17-25	ISSUED FOR ZONING
3	DEC 6-24	ISSUED FOR BUILDING PERMIT
2	DEC 21-22	ISSUED FOR APPROVAL
1	DEC 19-22	ISSUED FOR COORDINATION

D. B. GRAY ENGINEERING INC.
Stormwater Management - Grading & Drainage - Storm & Sanitary Sewers - Watermain
700 Long Point Circle 613-425-8044
Ottawa, Ontario d.gray@dbgrayengineering.com

Project
**PROPOSED 6-STOREY
MIXED-USE BUILDING
2040 ARROWSMITH DRIVE
OTTAWA, ONTARIO**

Drawing Title
**EXISTING CONDITIONS, REMOVALS
& ABANDONMENT PLAN
(SOUTH)**

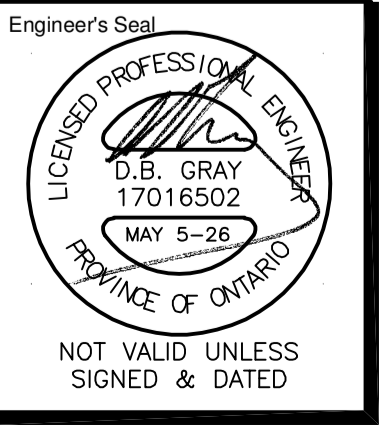

Drawn D.B.G.
H. Scale 1:150
V. Scale
Date NOV 29-22
Job No. 22062

Drawing No.
**C-7
of 18**

REFER TO NOTES, DETAILS &
SCHEDULES ON DRAWINGS C-10, C-11 & C-12