


APPROVED
By Kersten Nitsche at 1:55 pm, Dec 19, 2025

Kersten Nitsche
KERSTEN NITSCHKE, MCIP RPP
MANAGER (A), DEVELOPMENT REVIEW WEST
PLANNING, DEVELOPMENT AND BUILDING SERVICES
DEPARTMENT, CITY OF OTTAWA


PIN 045261500
CITY OF OTTAWA

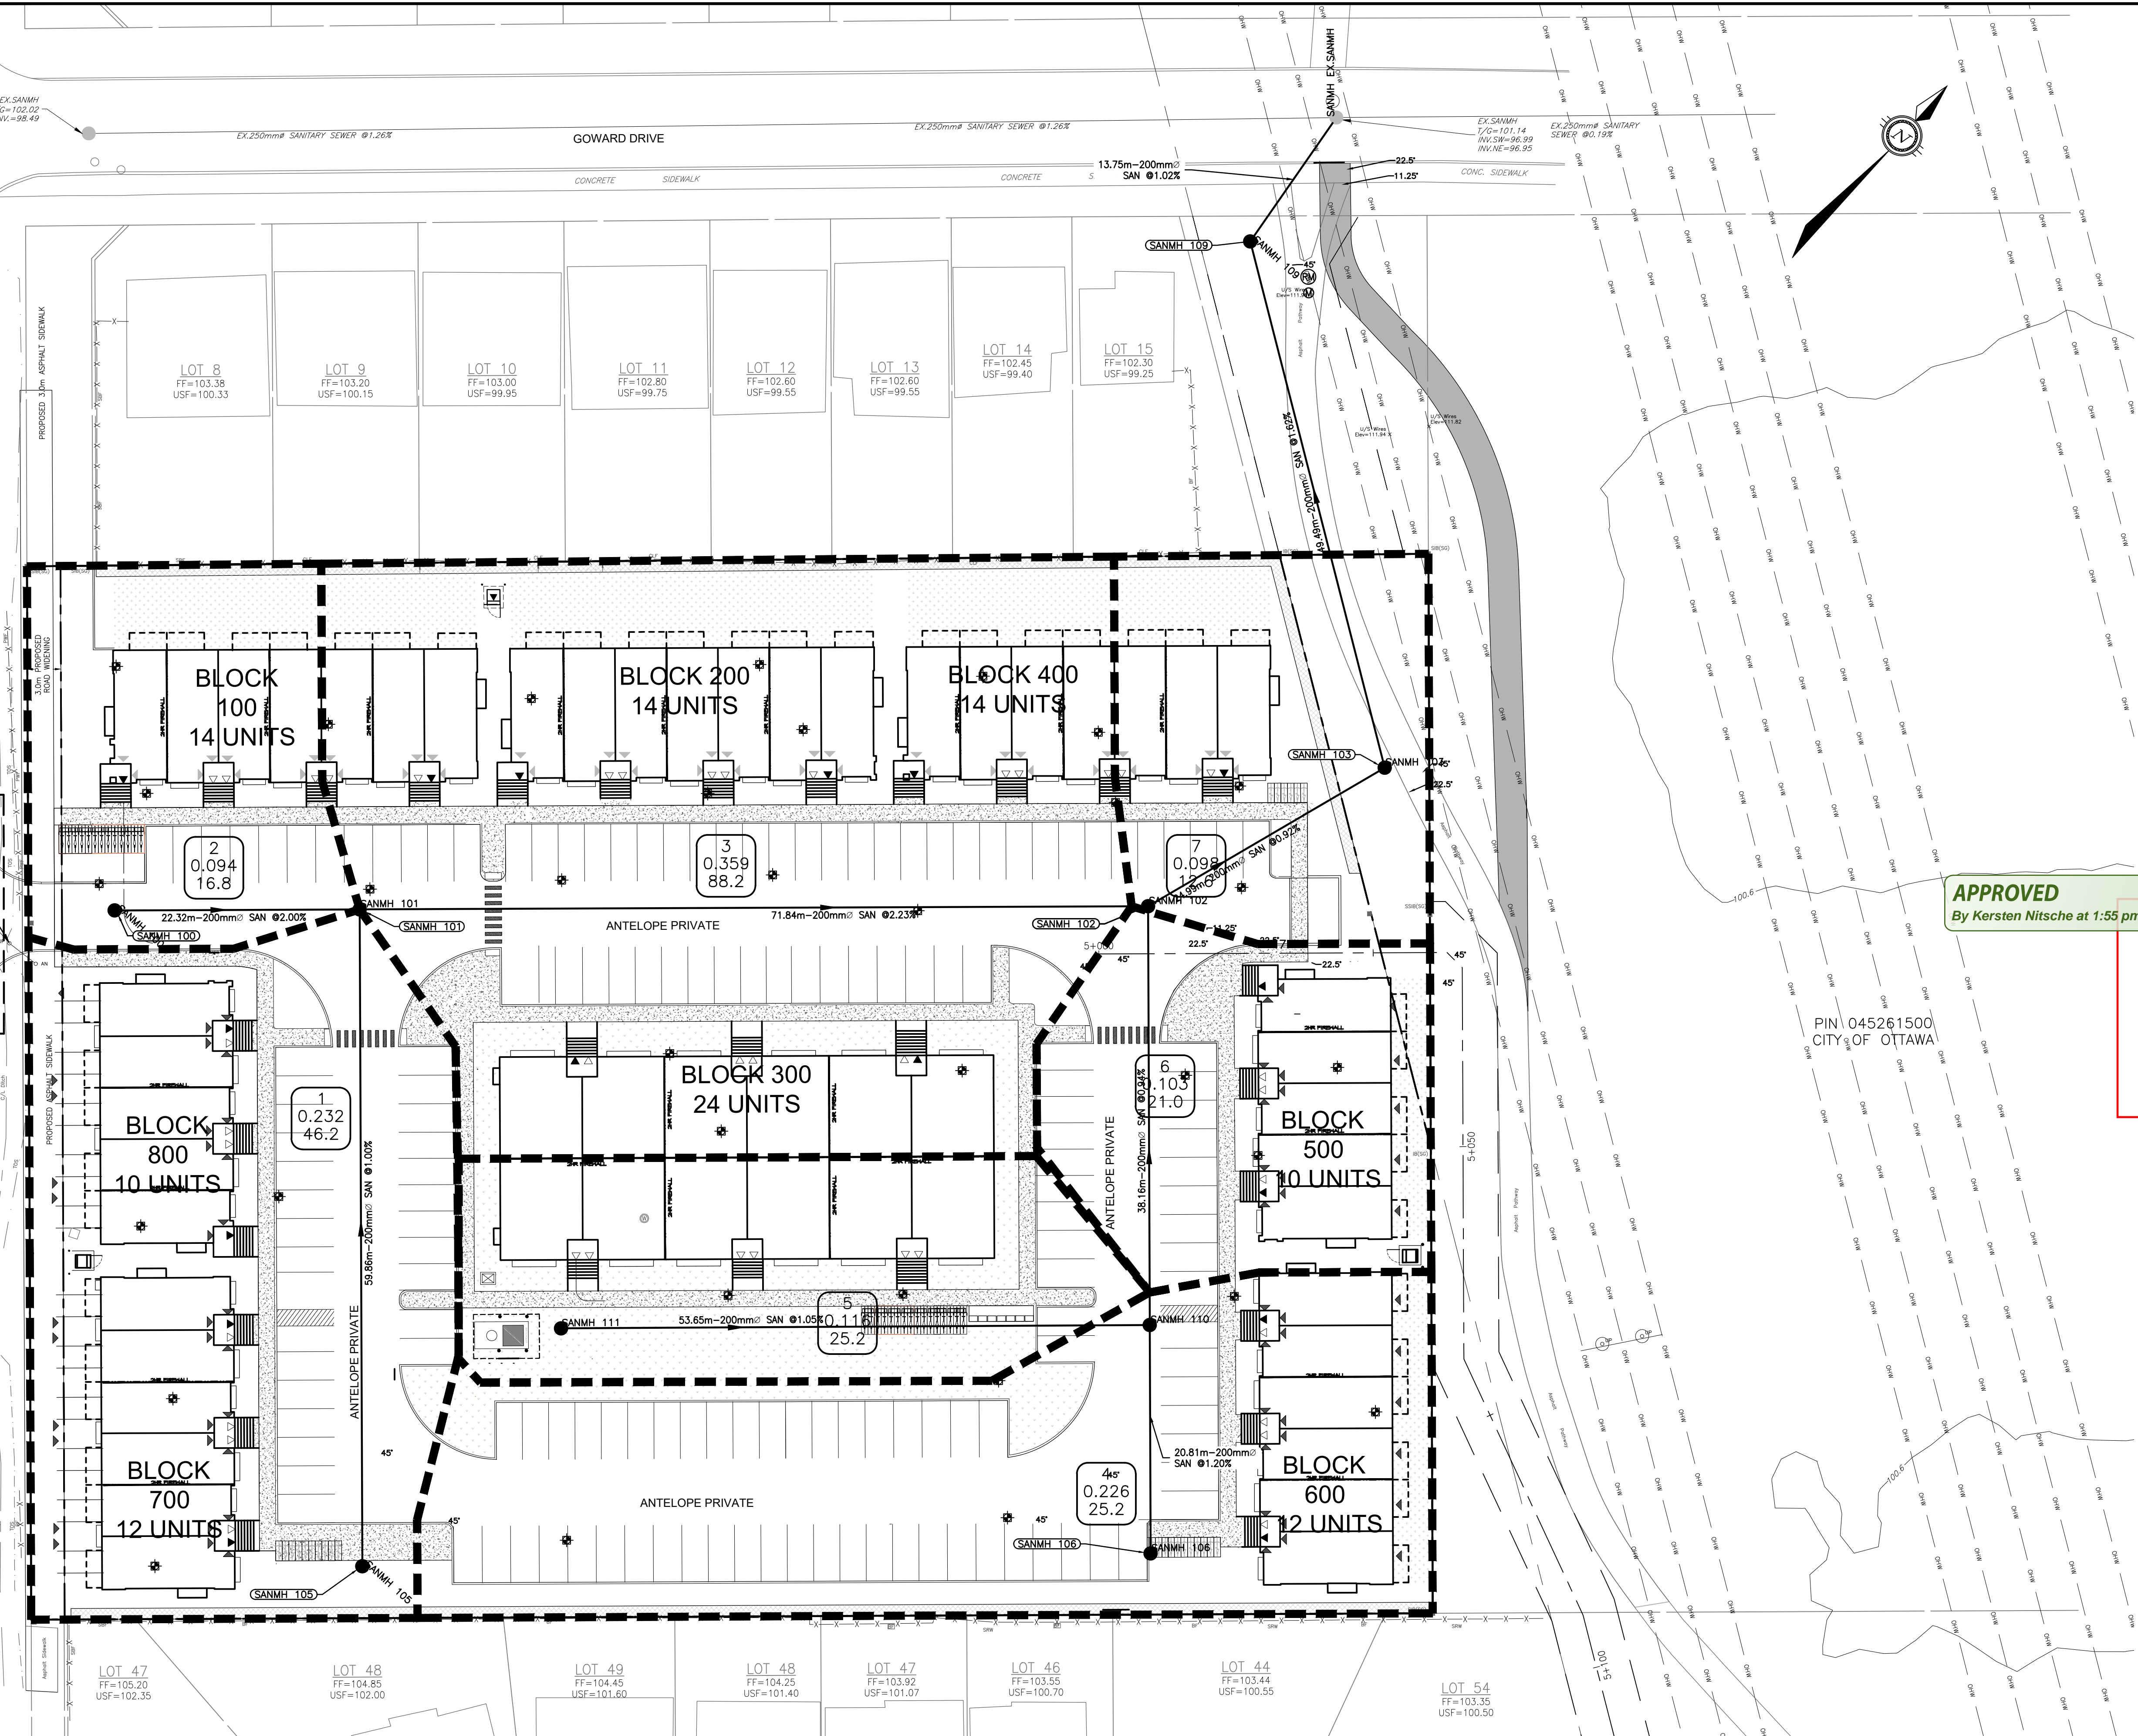

SITE BENCHMARK
SPIKE IN UTILITY POLE
ELEVATION=103.83

CAUTION
THE POSITION OF ALL POLE LINES, CONDUITS, WATERMANS, SEWERS AND OTHER UNDERGROUND AND OVERGROUND UTILITIES AND STRUCTURES IS NOT NECESSARILY SHOWN ON THE CONTRACT DRAWINGS, AND WHERE SHOWN, THE ACCURACY OF THE POSITION OF SUCH UTILITIES AND STRUCTURES IS NOT GUARANTEED. BEFORE STARTING WORK, DETERMINE THE EXACT LOCATION OF ALL SUCH UTILITIES AND STRUCTURES AND ASSUME ALL LIABILITY FOR DAMAGE TO THEM.

REV	REVISION DESCRIPTION	DATE	BY	APPD
4	ISSUED FOR CITY APPROVAL	15/12/25	AAS	BMT
3	ISSUED FOR CITY APPROVAL	07/11/25	AAS	BMT
2	CITY NUMBER ADDED	03/06/25	AAS	BMT
1	ISSUED FOR CITY APPROVAL	23/05/25	AAS	BMT

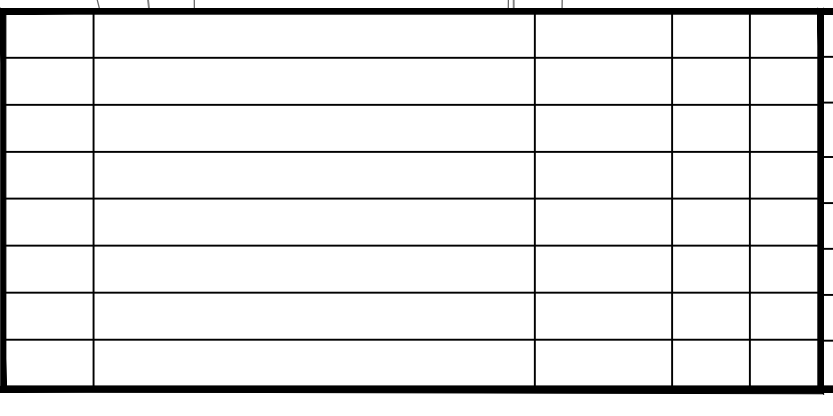

DESIGNED BY: B. M. THOMAS
REVIEWED BY: B. M. THOMAS
DATE: 2025-12-15
PROVINCE OF ONTARIO

DEVELOPER: **CONCORDE PROPERTIES**
408 TWEEDSMUIR AVENUE
OTTAWA, ON. K1Z 5N5

exp. Services Inc.
1111 EGLINTON STREET WEST • 11 613 326 5333
2550 Queen's Park Drive, Unit 100
Ottawa, ON K1S 5R6
Canada

• BUILDINGS • EARTH & ENVIRONMENT • ENERGY •
• INDUSTRIAL • INFRASTRUCTURE • SUSTAINABILITY •

DESIGN	DATE	BY	APPD
BASE PLAN	SAB		
DESIGN	AS		
CHECKED			
CAD	SAB		
PROJECT MANAGER	BMT		
APPROVED			

PROJECT
SECOND LINE ROAD
1158 OLD SECOND LINE ROAD
KANATA, ONTARIO.

TITLE
SANITARY DRAINAGE AREA PLAN

PROJECT No.	DATE	DRAWING No.
OTT-25006292-A0	FSD	C10
	JUNE 2023	