



APPROVED
By Kersten Nitsche at 1:54 pm, Dec 19, 2025

Kersten Nitsche
KERSTEN NITSCHKE, MCIP RPP
MANAGER (A), DEVELOPMENT REVIEW WEST
PLANNING, DEVELOPMENT AND BUILDING SERVICES
DEPARTMENT, CITY OF OTTAWA

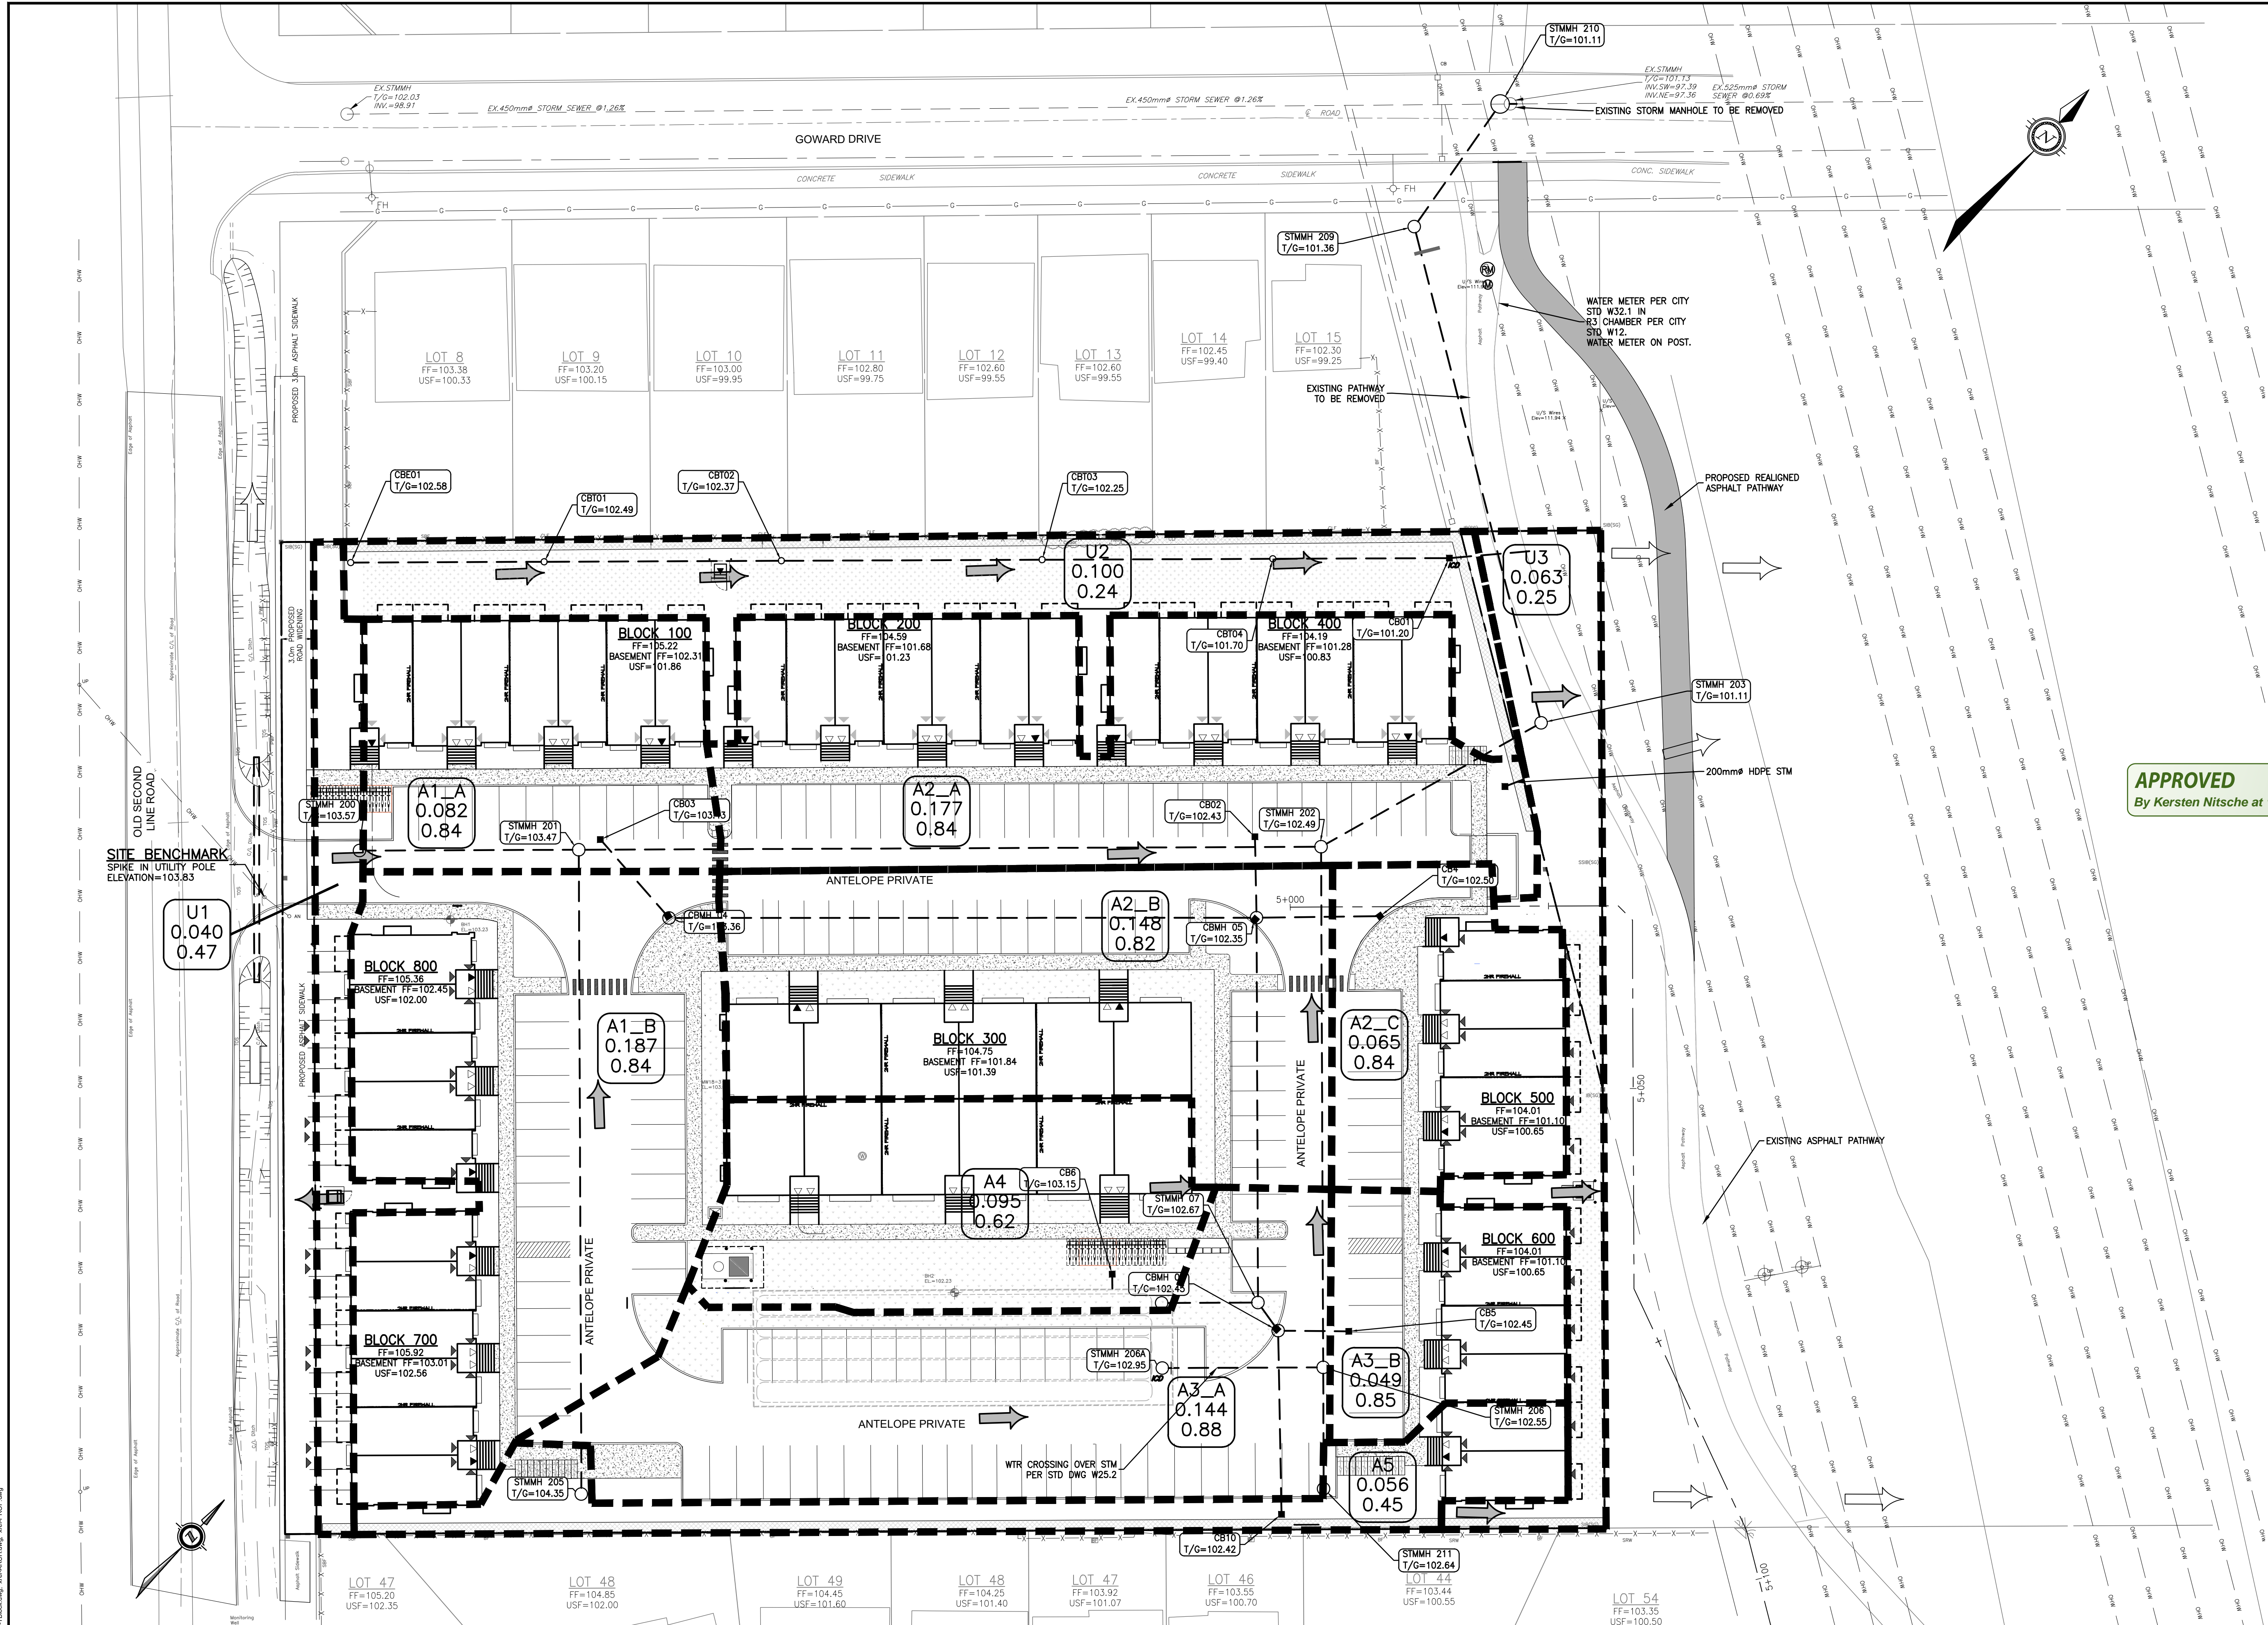

CAUTION
THE POSITION OF ALL POLE LINES, CONDUITS, WATERMANS, SEWERS AND OTHER UNDERGROUND UTILITIES AND STRUCTURES IS NOT NECESSARILY SHOWN ON THE CONTRACT DRAWINGS, AND WHERE SHOWN, THE ACCURACY OF THE POSITION OF SUCH UTILITIES AND STRUCTURES IS NOT GUARANTEED. BEFORE STARTING WORK, DETERMINE THE EXACT LOCATION OF ALL SUCH UTILITIES AND STRUCTURES AND ASSUME ALL LIABILITY FOR DAMAGE TO THEM.

| NO. | REVISION DESCRIPTION | DATE | BY | APPD. |
|-----|--------------------------|----------|-----|-------|
| 4 | ISSUED FOR CITY APPROVAL | 15/12/25 | AAS | BMT |
| 3 | ISSUED FOR CITY APPROVAL | 07/11/25 | AAS | BMT |
| 2 | CITY NUMBER ADDED | 03/06/25 | AAS | BMT |
| 1 | ISSUED FOR CITY APPROVAL | 23/05/25 | AAS | BMT |

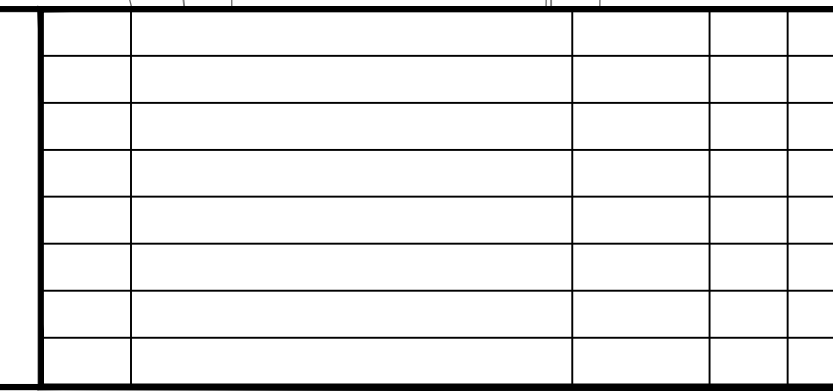

DESIGNED BY: B. M. THOMAS
PROVINCE OF ONTARIO
2025-12-15

DEVELOPER: **CONCORDE PROPERTIES**
408 TWEEDSMUIR AVENUE
OTTAWA, ON. K1Z 5N5

| | |
|-----------------|-----|
| BASEPLAN | SAB |
| DESIGN | AS |
| CHECKED | |
| CAD | SAB |
| PROJECT MANAGER | BMT |
| APPROVED | |

| | | |
|---------|---|--------------------------------|
| PROJECT | SECOND LINE ROAD 1158 OLD SECOND LINE ROAD KANATA, ONTARIO. | PROJECT NO. OTT-25006292-AD |
| DATE | JUNE 2023 | SURVEY FSD |
| TITLE | POST-DEVELOPMENT CATCHMENTS | DRAWING NO. C09 |