




1 L1 DECIDUOUS TREE PLANTING n.t.s.

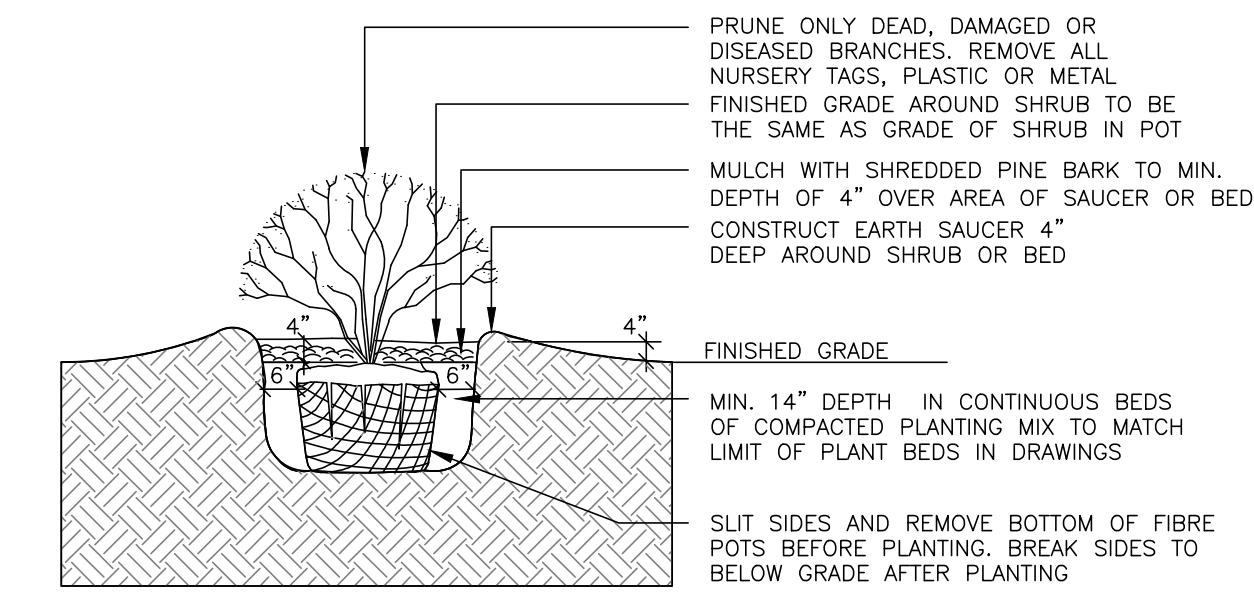


2 L1 SHRUB PLANTING n.t.s.

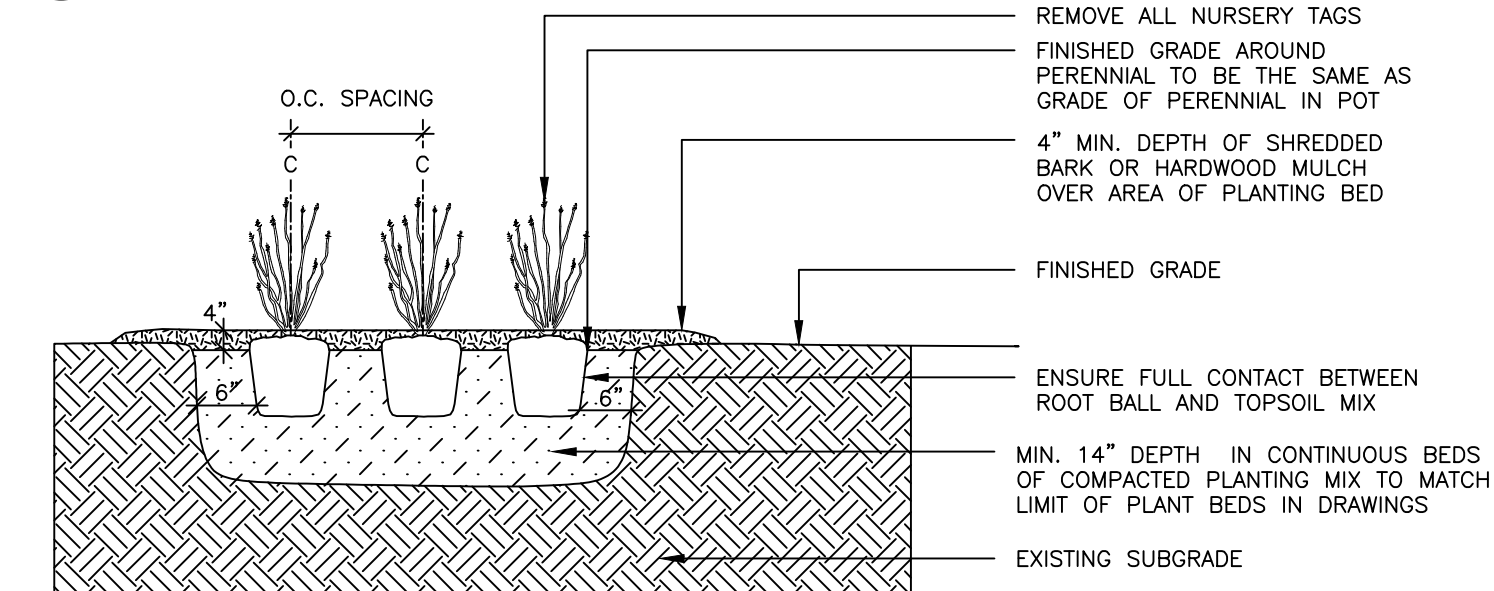

3 L1 PERENNIAL & ORNAMENTAL GRASS PLANTING n.t.s.

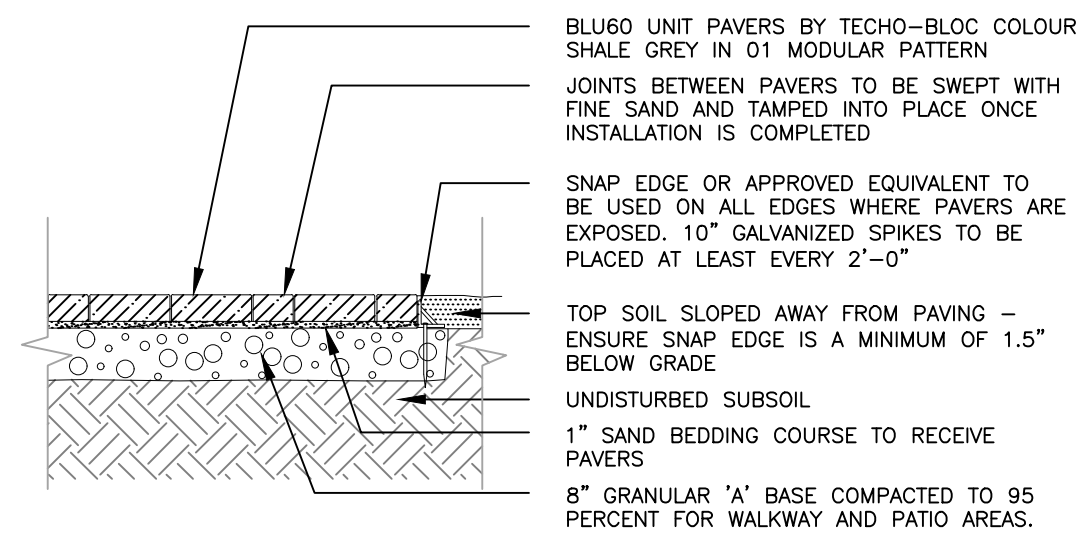

4 L1 UNIT PAVING - PATIO & WALKWAYS n.t.s.

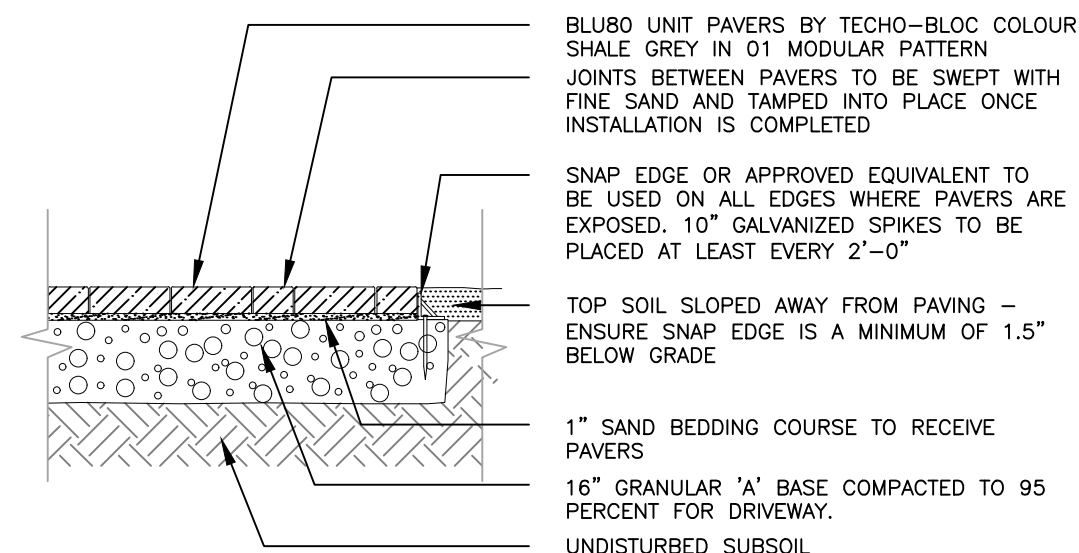


5 L1 UNIT PAVING - DRIVEWAY n.t.s.

- SPECIFICATIONS:
1. TOPSOIL MIX. SEE SPEC.
 2. SYNTHETIC BURLAP IS NOT ALLOWED.
 3. WATER THOROUGHLY AFTER INSTALLATION.
 4. CUT & REMOVE TOP 1/3 OF ROPE AND BURLAP FROM ROOT BALL. IF CONTAINER IS NON-ORGANIC REMOVE COMPLETELY.
 5. SCARIFY SUBGRADE PIT BOTTOM AND SIDES TO MIN. 6"

- SPECIFICATIONS:
1. TOPSOIL MIX. SEE SPEC.
 2. WATER THOROUGHLY AFTER INSTALLATION.
 3. IF CONTAINER IS NON-ORGANIC REMOVE COMPLETELY.




ENTRY SIGN

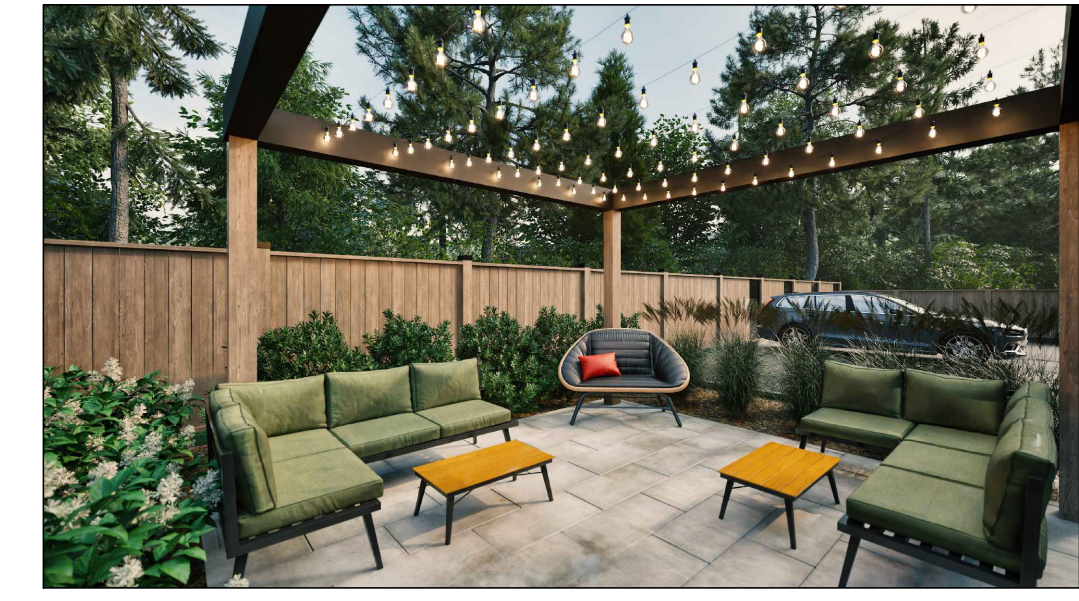

BACKYARD LOUNGE AREA

1136 Gabriel Street						
Orleans ON						
19-Jul-24						
Trees/Shrubs/Vines						
Key	Qty	Botanical Name	Common Name	Size	Cdn	Notes
PCC	1	<i>Pyrus calleryana</i> Chanticleer	Glen's Form Chanticleer Pear	60 mm cal	WB	
GDE	1	<i>Gymnocladia dioica</i> Espresso	Espresso Kentucky Coffee Tree	60 mm cal	WB	(seedless)
ASE	1	<i>Acer saccharum</i> 'Endowment'	Endowment Sugar Maple	60 mm cal	WB	
HPL	10	<i>Hydrangea arborescens</i> 'Invincibelle Limetta'	Invincibelle Limetta Hydrangea	2 gal pot		
JCD	6	<i>Juniperus communis</i> var. 'Depressa aurea'	Canadian Golden Juniper	50 cm spr	5 gal pot	
POD	4	<i>Spiraea japonica</i> Neon Flash	Neon Flash Spirea	60 cm ht	3 gal pot	
POT	4	<i>Physocarpus opulifolius</i> 'Little Devil'	Little Devil Dwarf Ninebark	60 cm ht	3 gal pot	
TCNA	8	<i>Taxus cuspidata</i> 'Nana Aurea'	Dwarf Golden Japanese Yew	2 gal pot		
TMH	6	<i>Taxus x media</i> 'Hilli'	Hilli's Yew	60 cm	7 gal	
Perennials/Grasses/Groundcovers						
Key	No	Botanical Name	Common Name	Size	Cdn	Notes
CAK	31	<i>Cosmasgostis acutifolia</i> 'Karl Forester'	Feather Reed Grass	1 gal pot		plant 32" o.c.
HH	40	<i>Hemerocallis</i> x 'Ruby Stella'	Ruby D'oro Hybrid Daylily	1 gal pot		plant 18" o.c.
PVR	12	<i>Panicum virgatum</i> 'Rotstrahlbusch'	Red Ray Switch Grass	1 gal pot		plant 36" o.c.
HAM	18	<i>Hosta August Moon</i>	August Moon Hosta	1 gal pot		plant 18" o.c.

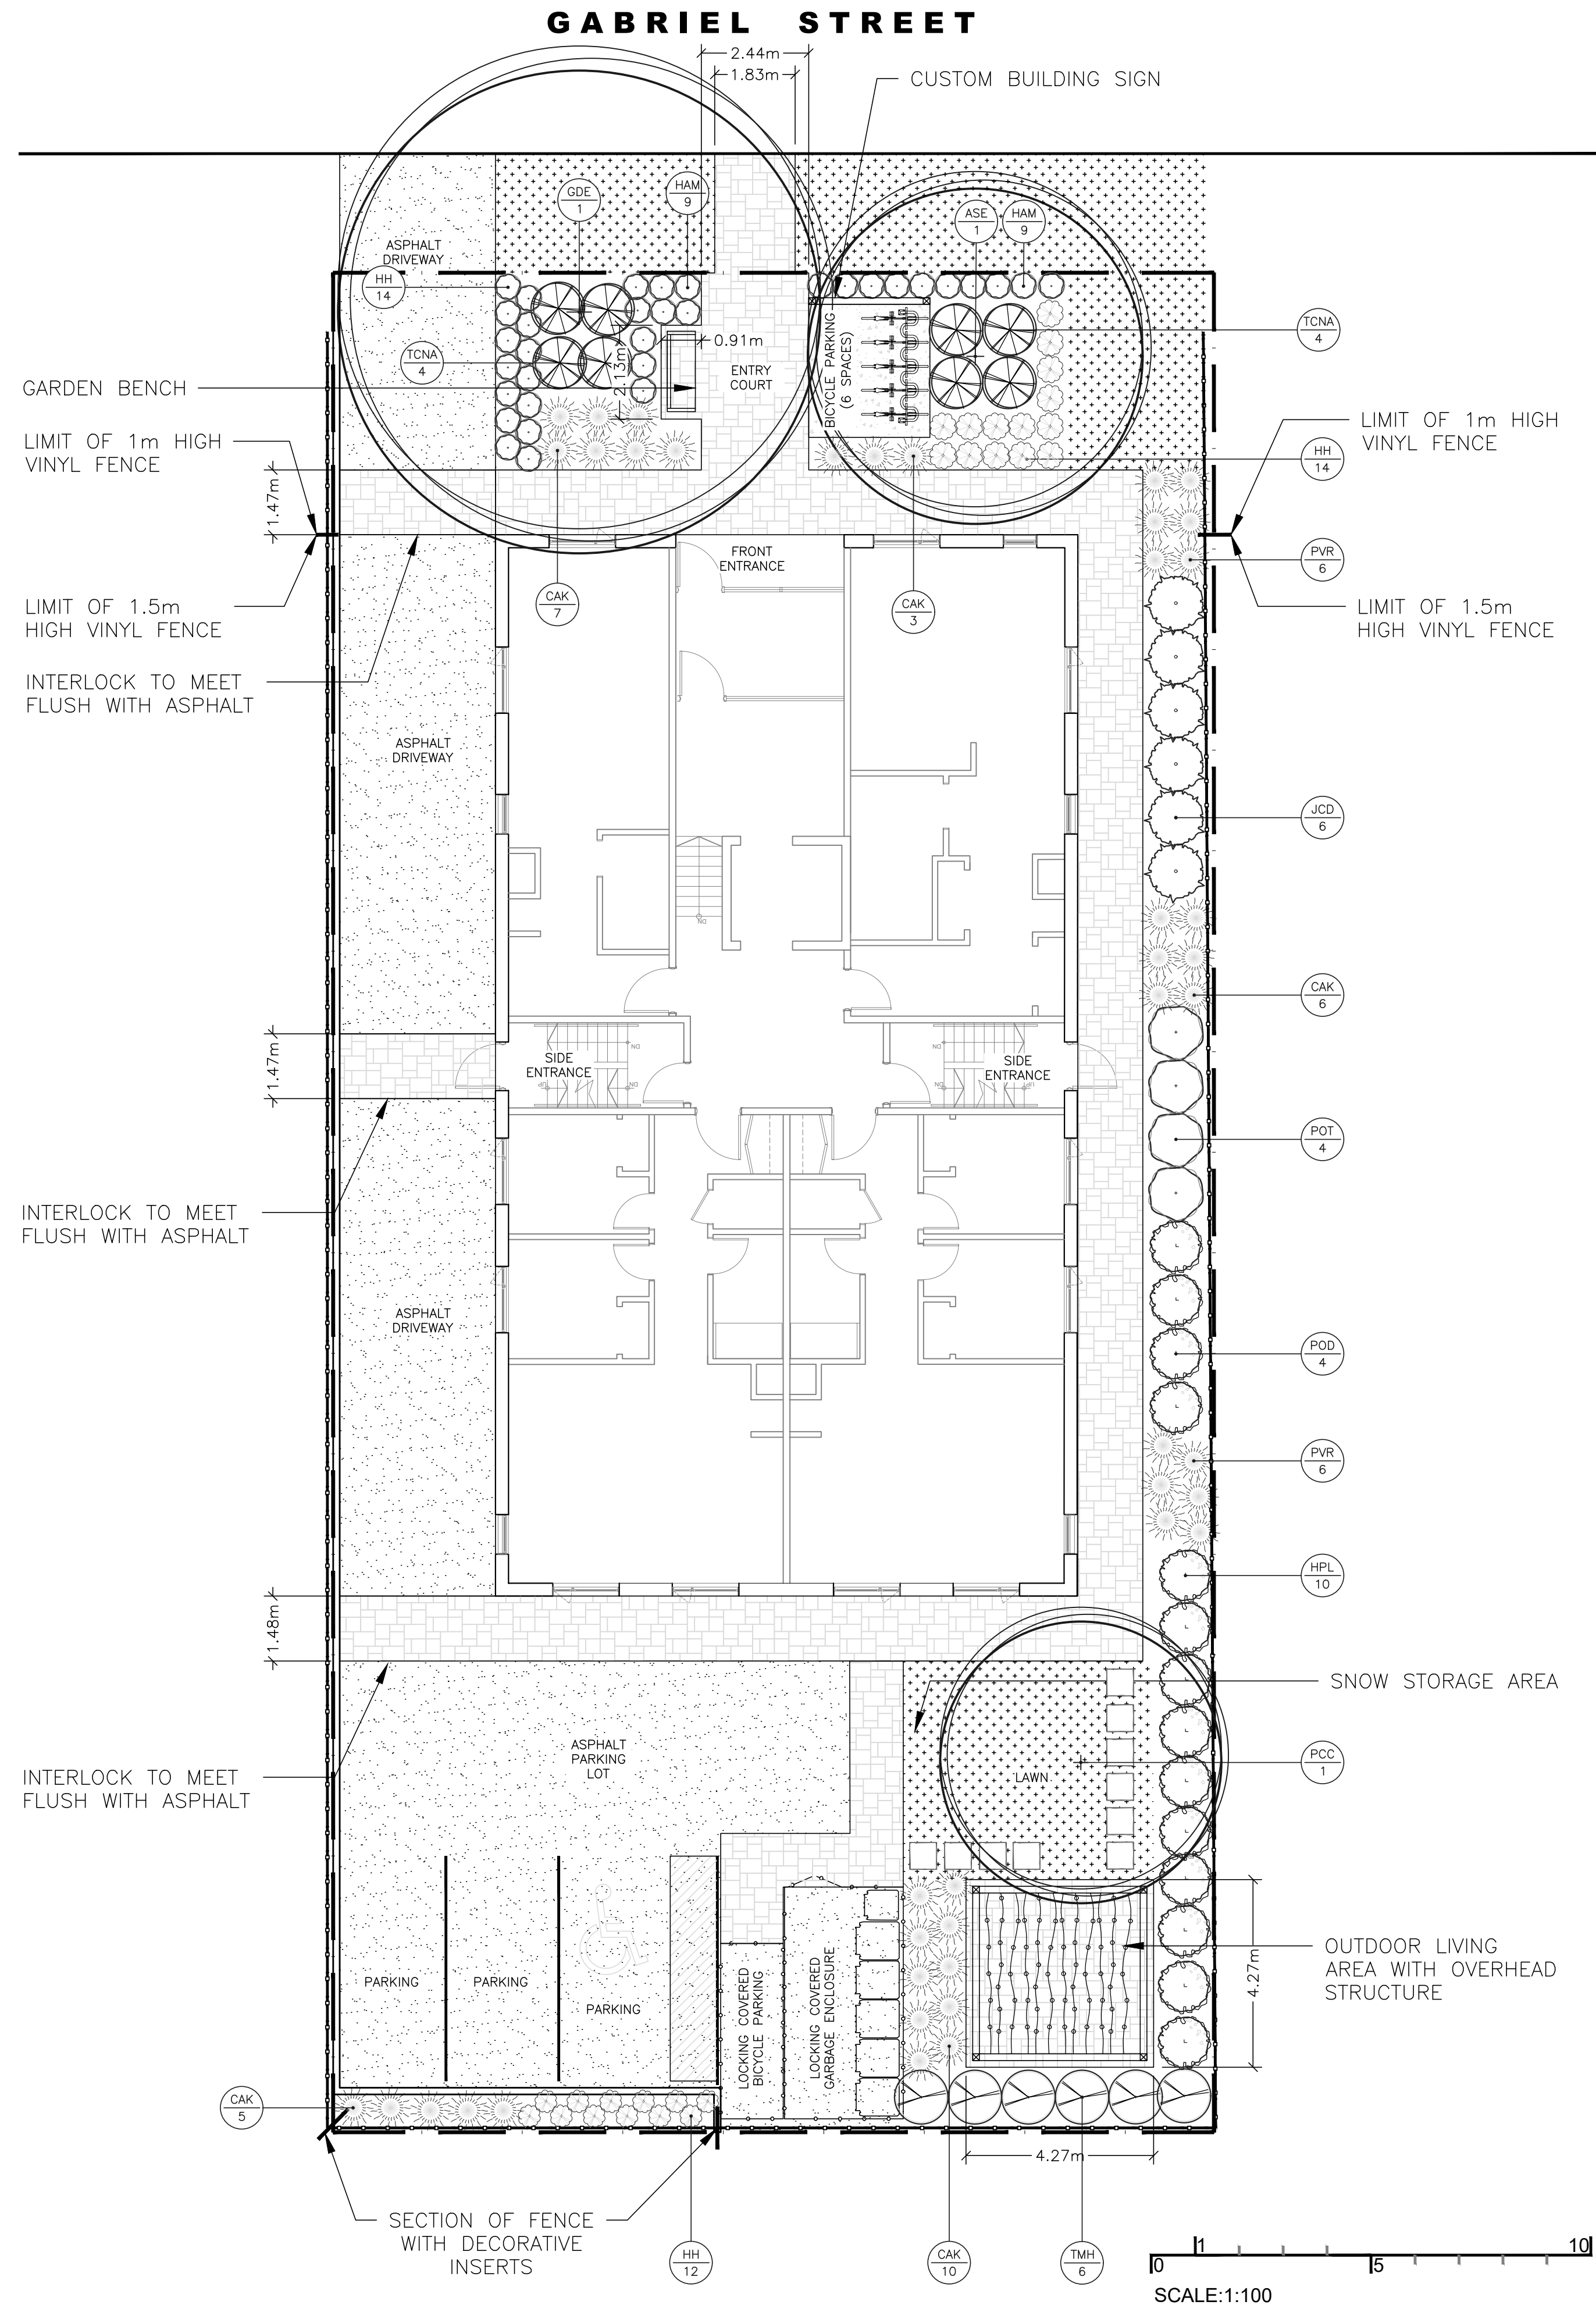

LEGEND

- PROPOSED DECIDUOUS TREE
- PROPOSED SHRUBS
- PROPOSED PERENNIALS
- PROPOSED GRASSES
- LAWN AREA
- INTERLOCKING PAVERS
- ASPHALT
- STEPPING STONES
- NEW VINYL FENCE
- PROPERTY LINE
- BICYCLE PARKING

No.	Date	Revision note
1	July 19/24	Preliminary issued for review


John K. Szczepaniak
 LANDSCAPE ARCHITECT
 BASILICA
 tel: (613) 731-2777 fax: (613) 731-6989
 e-mail: jszla@rogers.com

ISSUED FOR DISCUSSION ONLY

1136 Gabriel St.
 1136 Gabriel St.
 Ottawa, ON

Landscape Plan

CHK: JKS
 DRW: EK
 DATE: July 08, 2024
 ID: 2024-05
 SCALE: 1:100

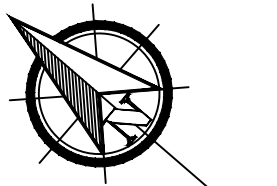

L1

2024-05-11 11:36 GABRIEL ST 2024-07-19 DWG ISSUED ON JULY 19, 2024 3:56:39 PM

SCALE: 1:100