
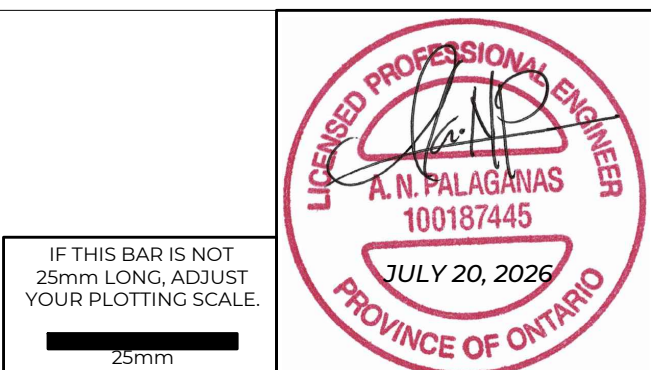
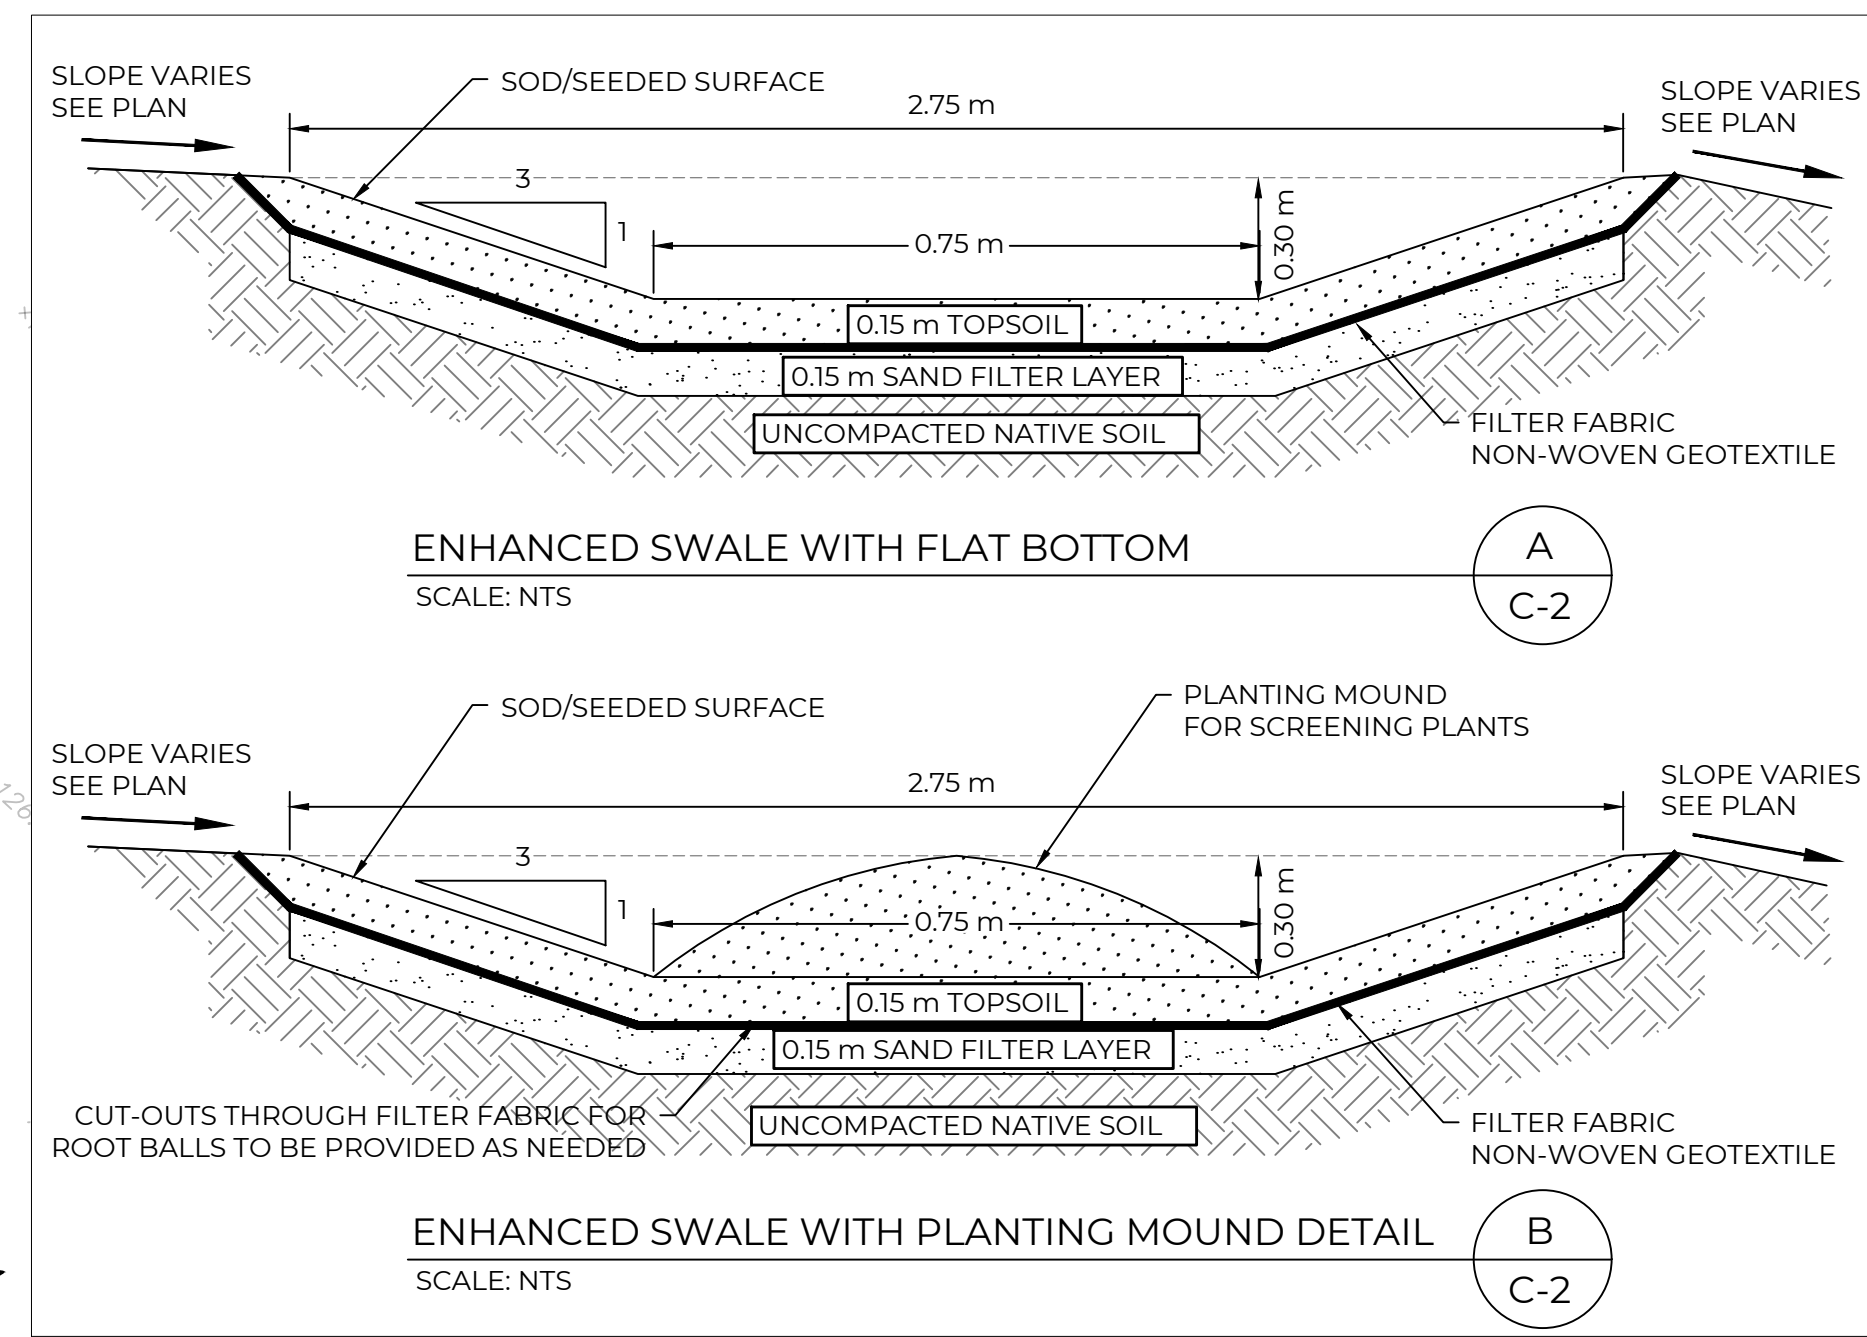
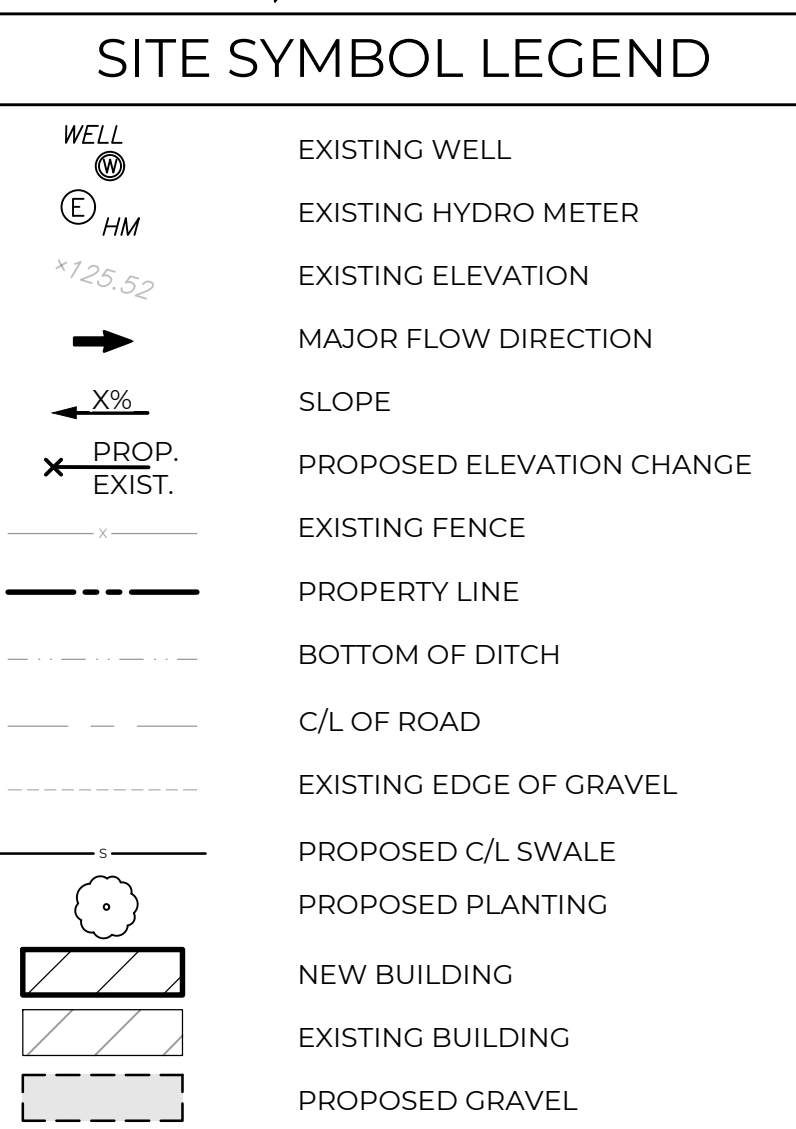
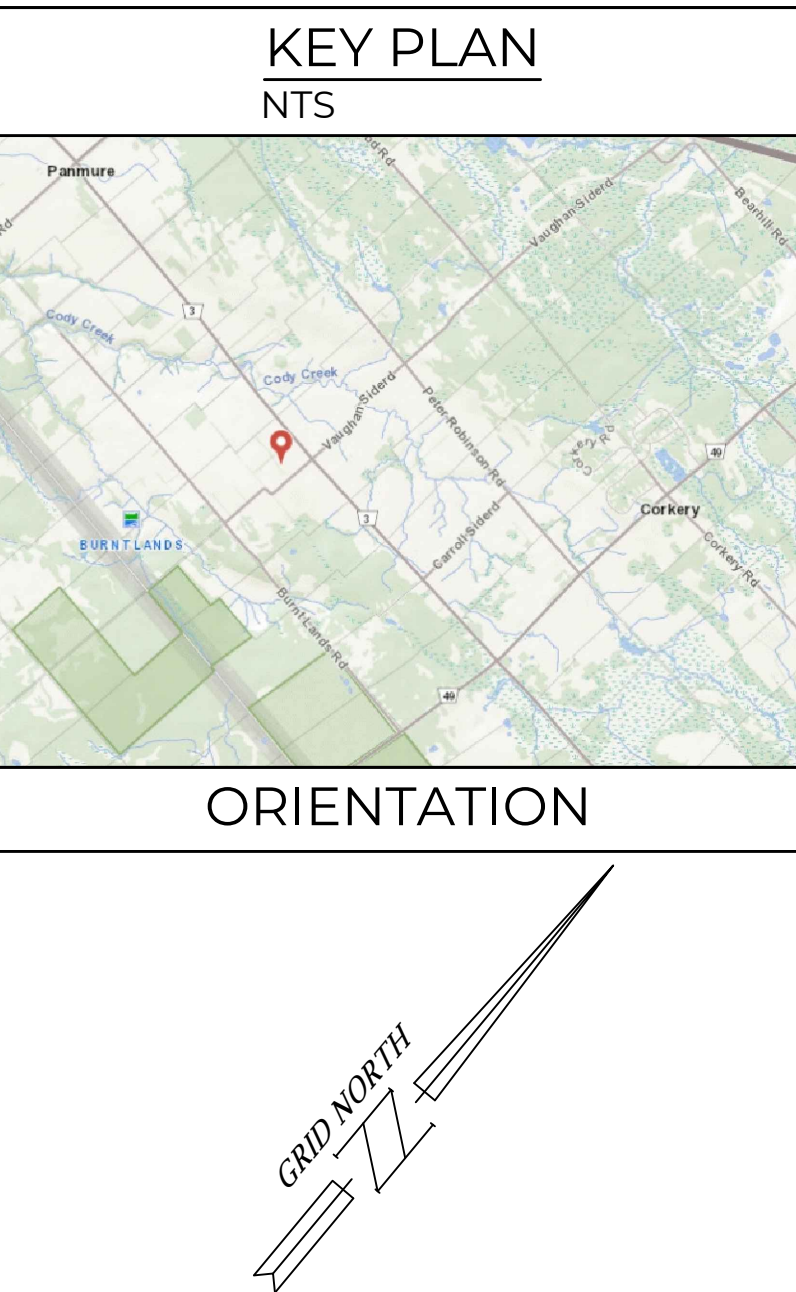


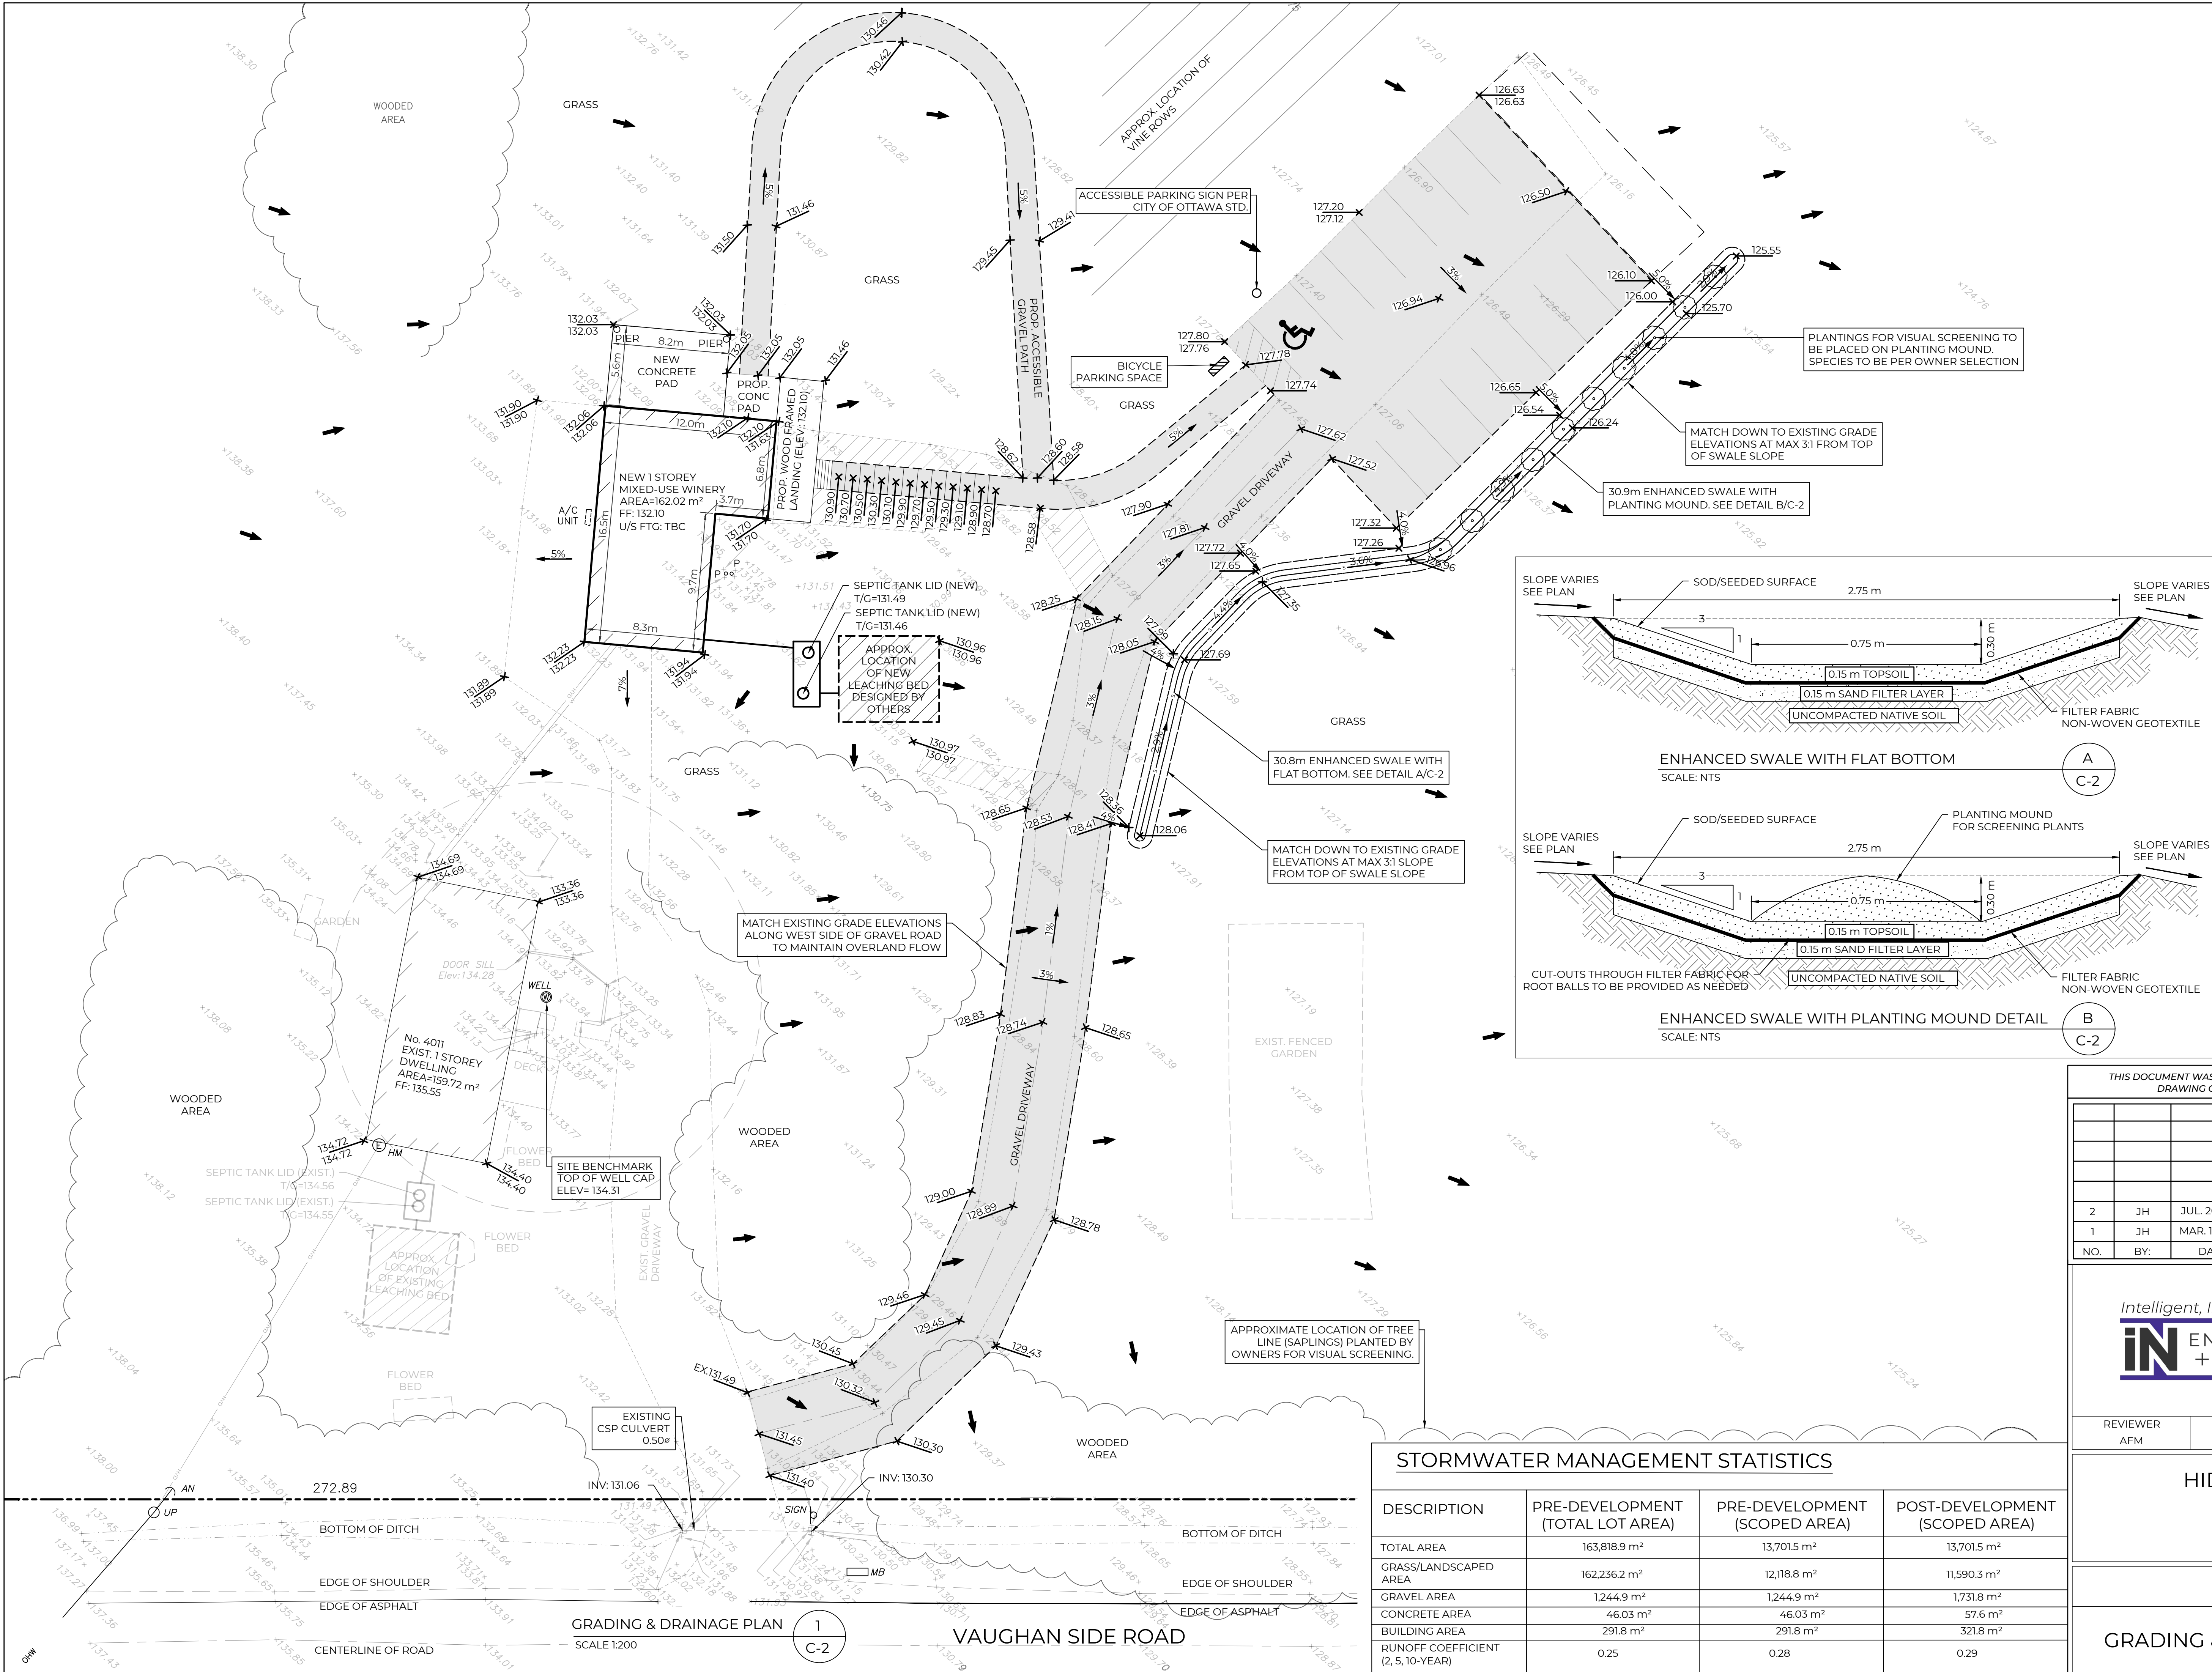

THIS DOCUMENT WAS DIGITALLY SEALED. CONTACT US TO VERIFY AUTHENTICITY. THIS DRAWING CANNOT BE RELIED UPON UNLESS SEALED AND SIGNED.

NO.	BY:	DATE:	REVISION:
2	JH	JUL. 20, 2026	REVISED PER CITY COMMENTS & ISSUED FOR SPC
1	JH	MAR. 12, 2026	ISSUED FOR SITE PLAN CONTROL

Intelligent, Intuitive, Inspired

ENGINEERING + PLANNING

Planning
Land Development
Building Design
Engineering

REVIEWER	DESIGNER	DRAFTER	FILE NO.
AFM	JH	JH	12486

HIDDEN POND WINERY
4011 VAUGHAN SIDE RD.
CARP, ONTARIO
K0A 1L0

CIVIL	
GRADING & DRAINAGE PLAN	C-2

STORMWATER MANAGEMENT STATISTICS

DESCRIPTION	PRE-DEVELOPMENT (TOTAL LOT AREA)	PRE-DEVELOPMENT (SCOPED AREA)	POST-DEVELOPMENT (SCOPED AREA)
TOTAL AREA	163,818.9 m²	13,701.5 m²	13,701.5 m²
GRASS/LANDSCAPED AREA	162,236.2 m²	12,118.8 m²	11,590.3 m²
GRAVEL AREA	1,244.9 m²	1,244.9 m²	1,731.8 m²
CONCRETE AREA	46.03 m²	46.03 m²	57.6 m²
BUILDING AREA	291.8 m²	291.8 m²	321.8 m²
RUNOFF COEFFICIENT (2, 5, 10-YEAR)	0.25	0.28	0.29