



Copyright Reserved

The Contractor shall verify and be responsible for all dimensions. DO NOT scale the drawing - any errors or omissions shall be reported to Stantec without delay.  
The Copyrights to all designs and drawings are the property of Stantec. Reproduction or use for any purpose other than that authorized by Stantec is forbidden.

Legend

- EXISTING WATERMAIN
- EXISTING VALVE AND VALVE BOX
- EXISTING VALVE CHAMBER
- EXISTING REDUCER
- EXISTING FIRE HYDRANT
- EXISTING SANITARY MH AND SEWER
- EXISTING STORM MH AND SEWER
- EXISTING CATCHBASIN MANHOLE
- EXISTING CATCHBASIN
- EXISTING LOT SIDE OVERLAND FLOW ROUTE
- EXISTING ROADSIDE OVERLAND FLOW ROUTE

Notes

Revision	By	Appd.	YY.MM.DD
5	JP	PM	26.01.20
4	JP	PM	25.11.25
3	JP	PM	25.11.03
2	JP	PM	25.07.04
1	JP	PM	25.04.04

File Name:	JP	PM	JP	25.03.24
160402127-08				

Permit-Seal



Client/Project

MATTAMY HOMES

WATERIDGE VILLAGE  
BLOCK 105  
OTTAWA, ON, CANADA

Title

EXISTING CONDITIONS PLAN


Project No.  
160402127

Drawing No.  
EX-1

Scale  
1:400

Sheet  
4

Revision  
4  
PLAN # 19303

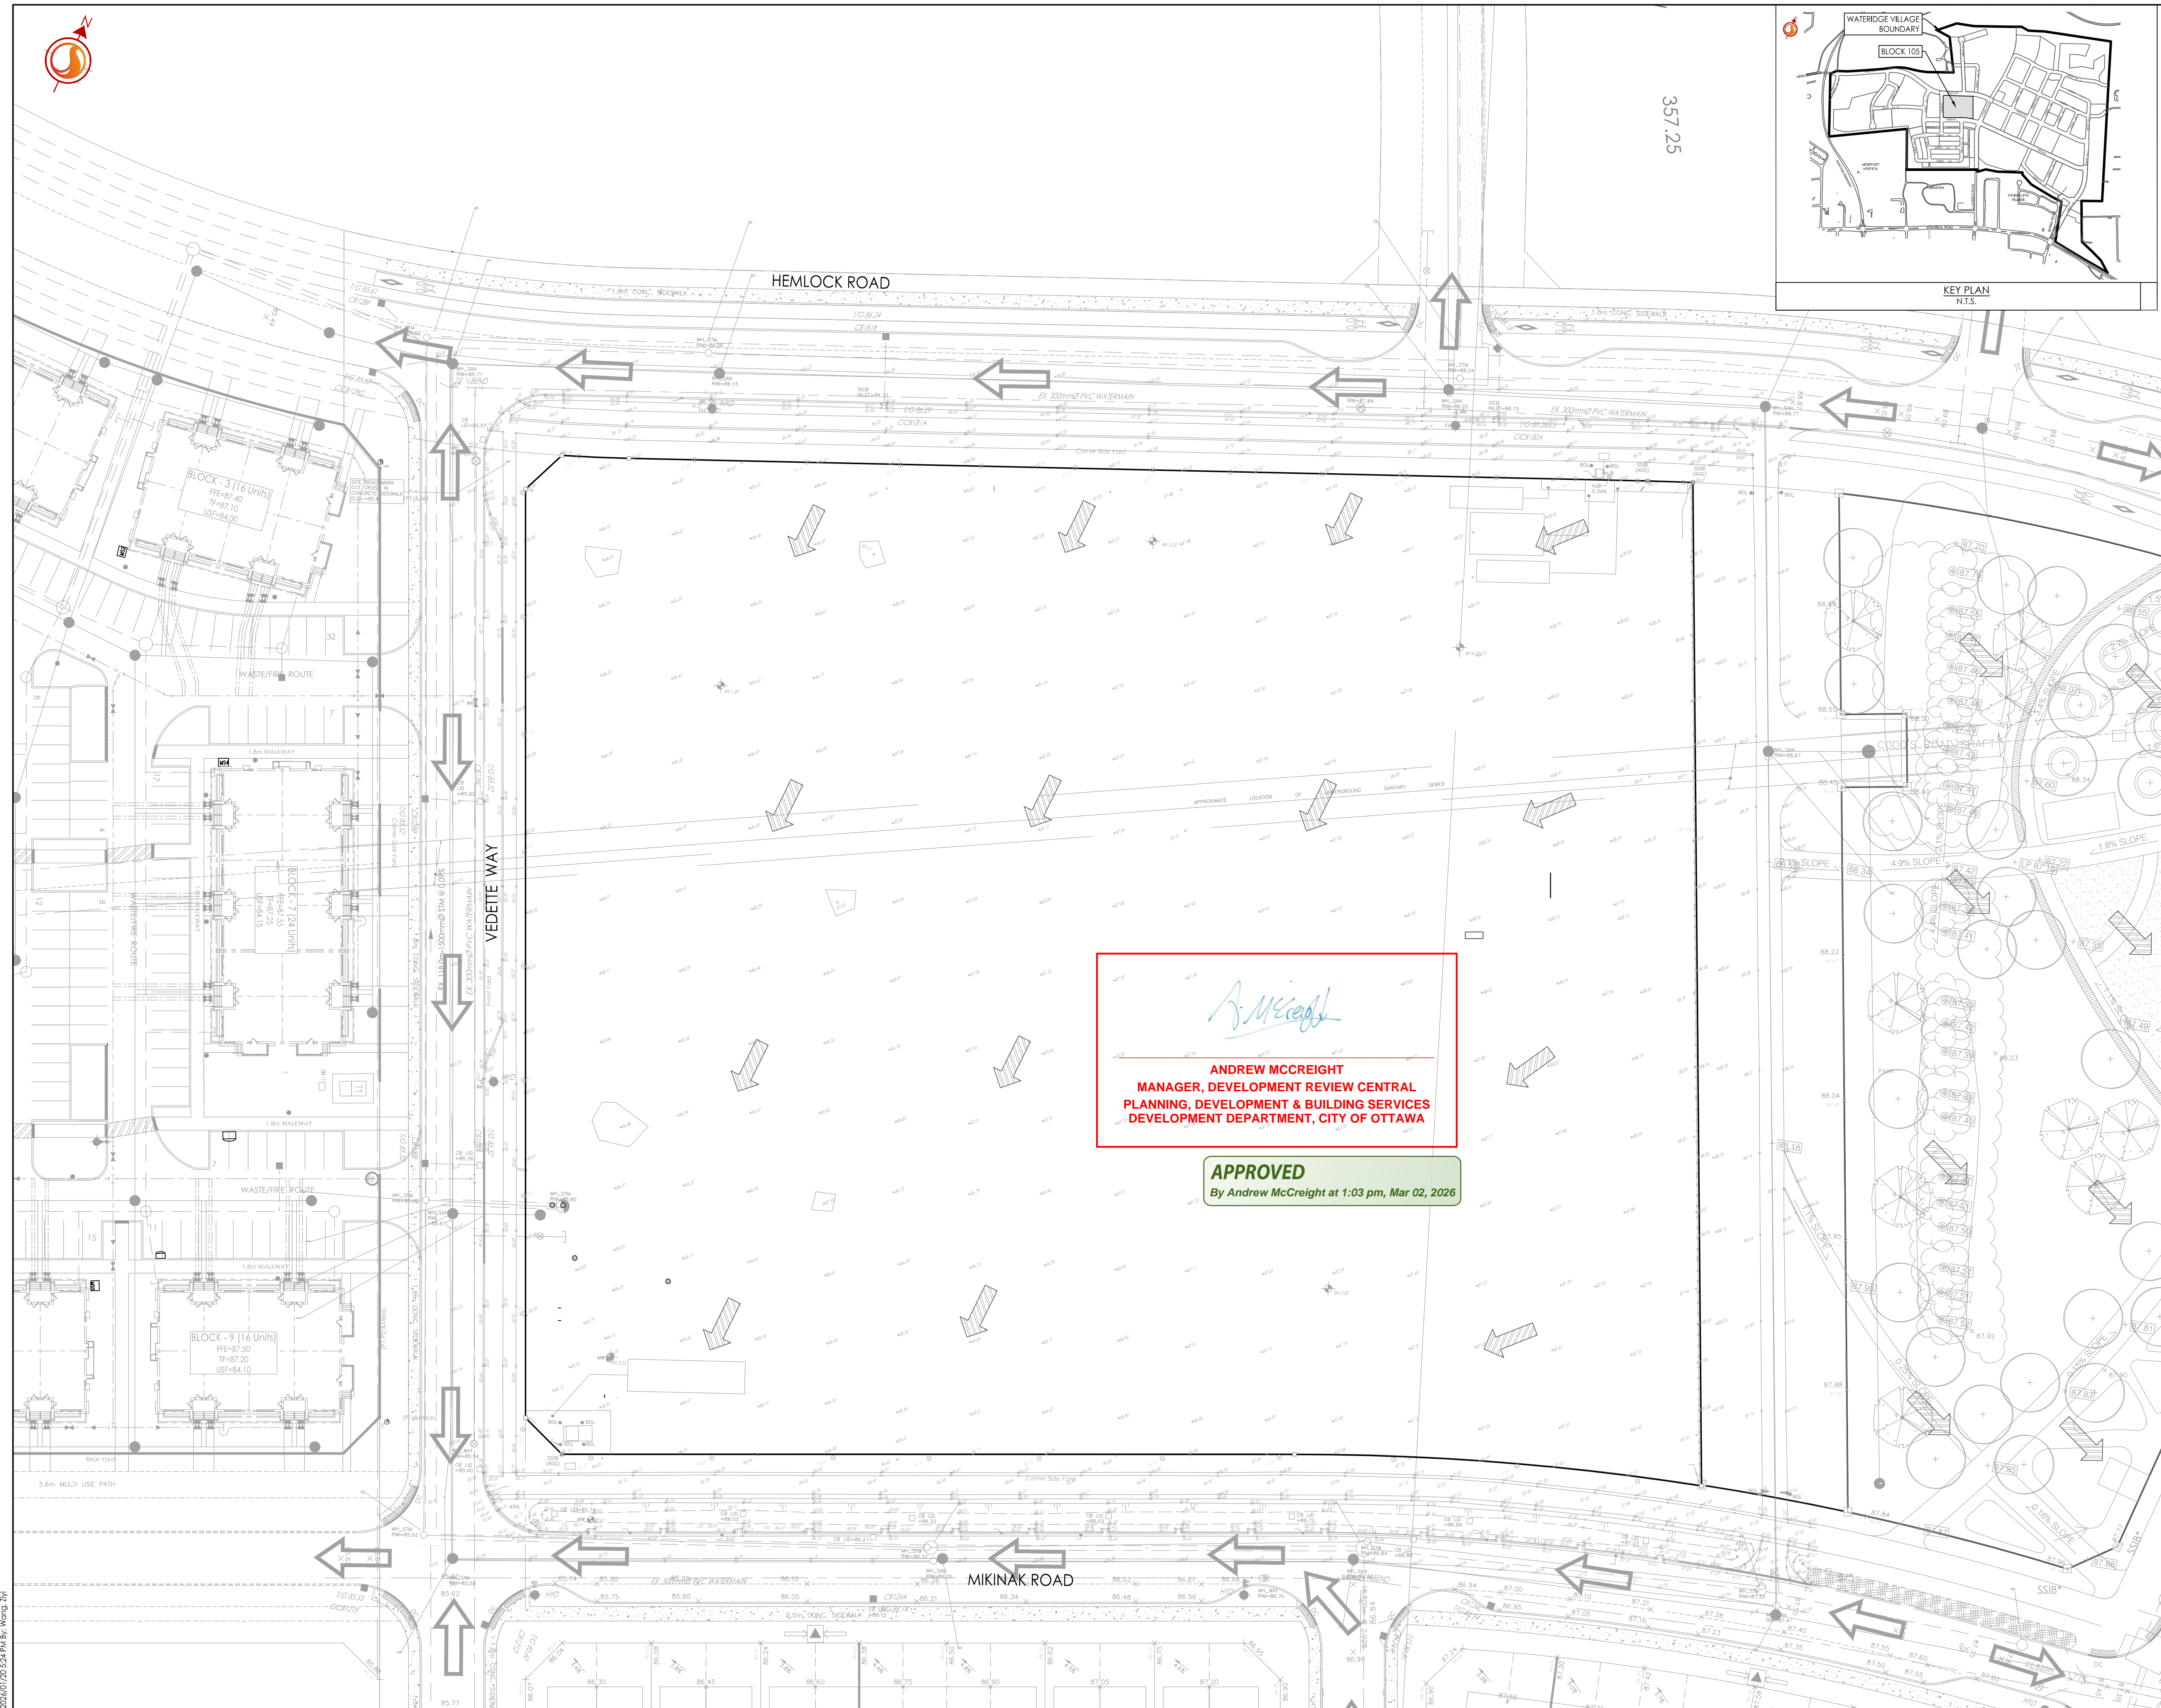

*Andrew McCreight*  
**ANDREW MCCREIGHT**  
MANAGER, DEVELOPMENT REVIEW CENTRAL  
PLANNING, DEVELOPMENT & BUILDING SERVICES  
DEVELOPMENT DEPARTMENT, CITY OF OTTAWA

**APPROVED**  
By Andrew McCreight at 1:03 pm, Mar 02, 2026

I:\1\160402127\160402127.dwg  
 2026/03/02 1:03 PM  
 160402127-08.dwg