
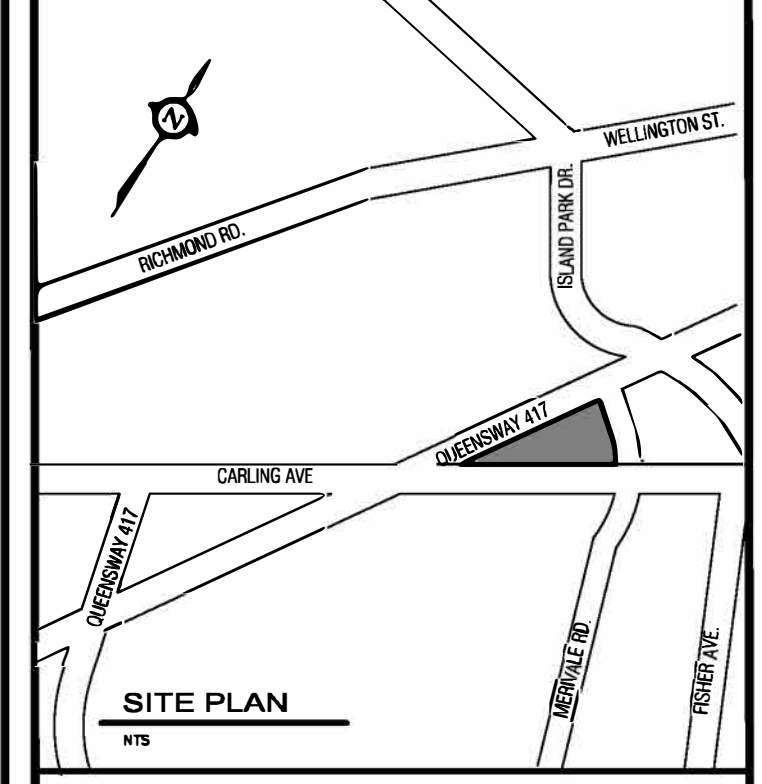


- DEMO AREA/ FENCE LINE
- CONSTRUCTION PARKING
- EXISTING BUILDING TO BE DEMOLISHED
- STAGING AREA
- REVISED TRUCK ROUTE
- EXISTING BUILDING TO REMAIN
- CONSTRUCTION TRAILERS

G. Wildman

GERALDINE WILDMAN
 MANAGER, DEVELOPMENT REVIEW SOUTH
 PLANNING, DEVELOPMENT AND BUILDING SERVICES
 DEPARTMENT, CITY OF OTTAWA

APPROVED
 By wildmange at 3:37 pm, Jun 19, 2026

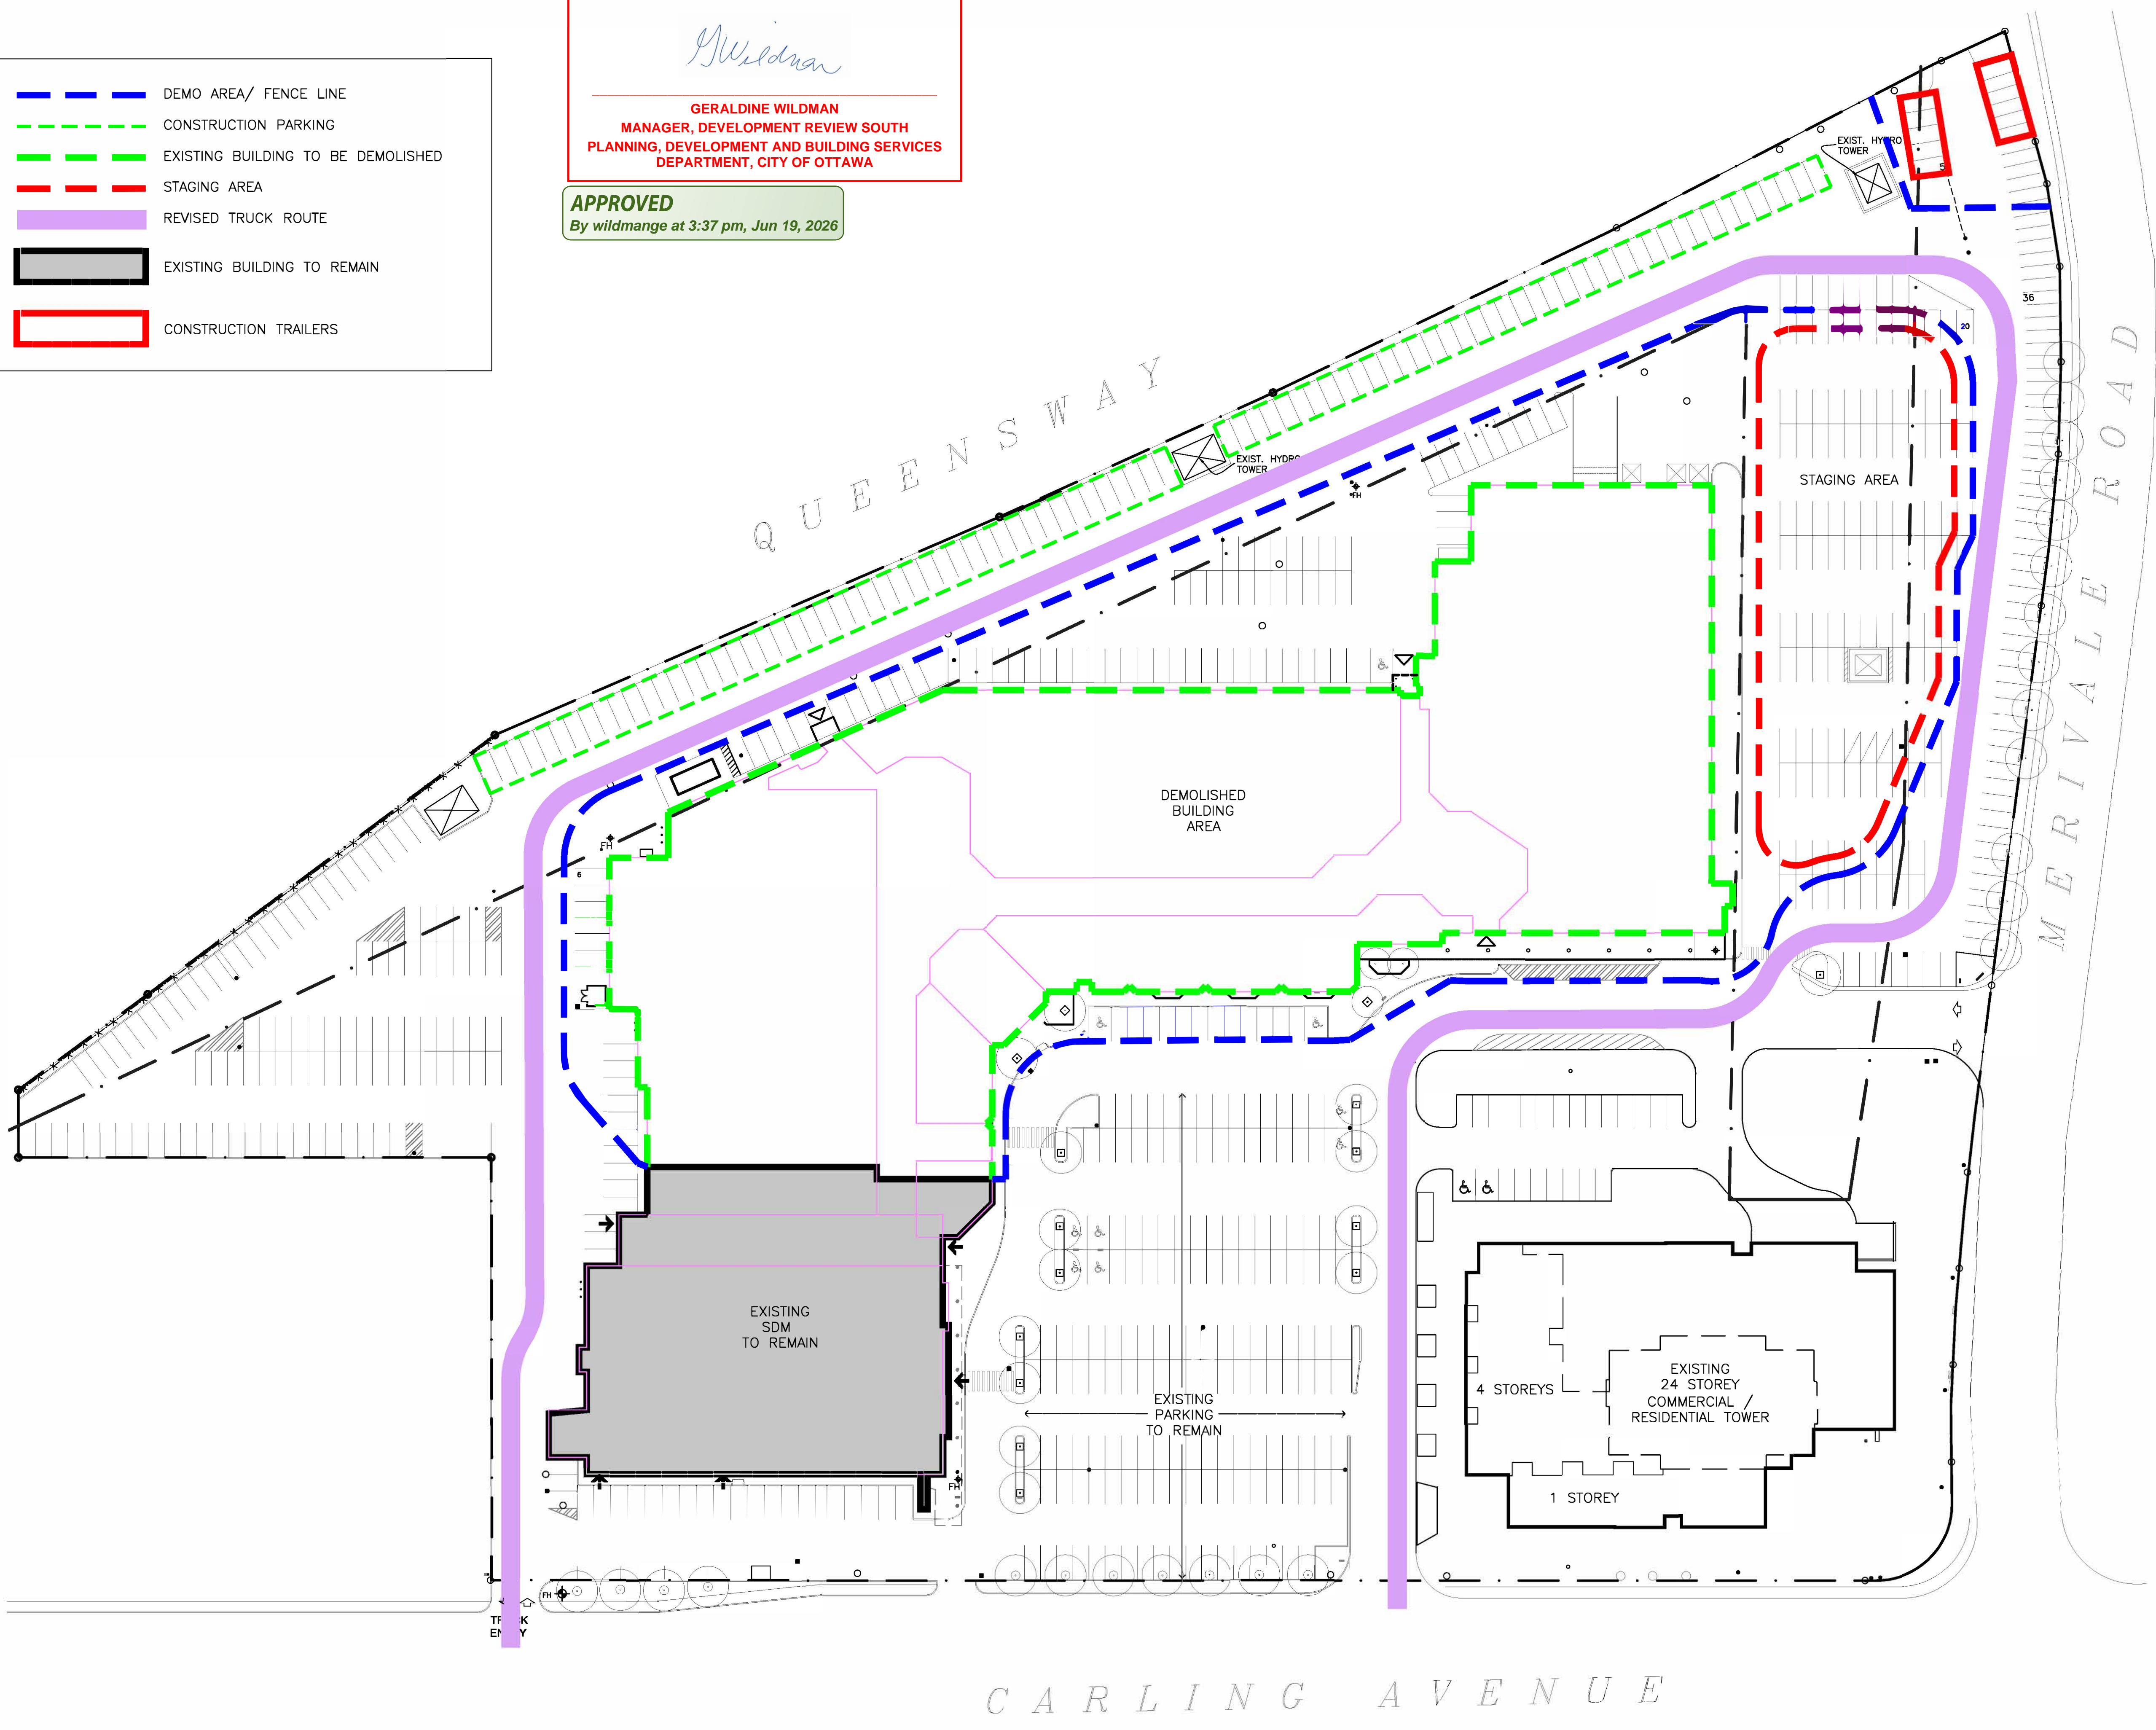

LEGAL DESCRIPTION
 TOPOGRAPHIC PLAN of
 LOTS 45, 46, 50 TO 57 INCLUSIVE AND PART OF
 LOT 49 REGISTERED PLAN NO. 348 AND PART OF
 LOT 48, NO. 311 AND PART OF LOTS 22 & 23
 CONCESSION 1 (OTTAWA FRONT)
 (GEOGRAPHIC TOWNSHIP OF NEPEAN)
 CITY OF OTTAWA

SITE INFORMATION SHOWN ON THIS DRAWING HAS
 BEEN TAKEN FROM:

A. MORGULIS ARCHITECT
 PROJECT - RENOVATION & EXPANSION WESTGATE
 SHOPPING CENTRE.
 DATED - MARCH 1, 1990 DRAWING No. 100

RLA ARCHITECTURE
 56 BEECH STREET, OTTAWA ONTARIO K1S 3J6
 PROJECT - WESTGATE 1309 CARLING AVENUE, OTTAWA
 DATED - JULY 13, 20 DRAWING No. SP1

REV	BY	DESCRIPTION	DATE
AZ		REVISED PER CITY COMMENTS 3	MAR 12 2026
AZ		ISSUED FOR SPA	MAR 21 2025

REVISIONS

CONTRACTOR SHALL CHECK AND VERIFY
 ALL DIMENSIONS ON SITE
 DO NOT SCALE DRAWINGS

RIO CAN
 REAL ESTATE INVESTMENT TRUST
 RIOCAN YONGE EGLINTON CENTRE, 500-2300 YONGE STREET
 P.O. Box 2386, TORONTO, ON M4P 1E4

ANTHONY ZAGARIA
 ARCHITECT

343A - 700 LAWRENCE AVENUE WEST
 TORONTO, ONTARIO M5A 3B4
 V: (416) 783-6878 E: STAFF@LLARCH.CA
 ARCHITECTURE+ WWW.LLARCH.CA

PROJECT
**PROPOSED REDEVELOPMENT OF
 WESTGATE SC**

1309 CARLING AVENUE OTTAWA, ONTARIO

DRAWING TITLE
**CONSTRUCTION
 MANAGEMENT PLAN**

DRAWN BY	GD	COMM. NO.	24-73
CHECKED	AZ	DRAWING NO.	
SCALE	NTS	CM1	
DATE	JAN 20 2025		

FILE NUMBER DOT-12-25-004