

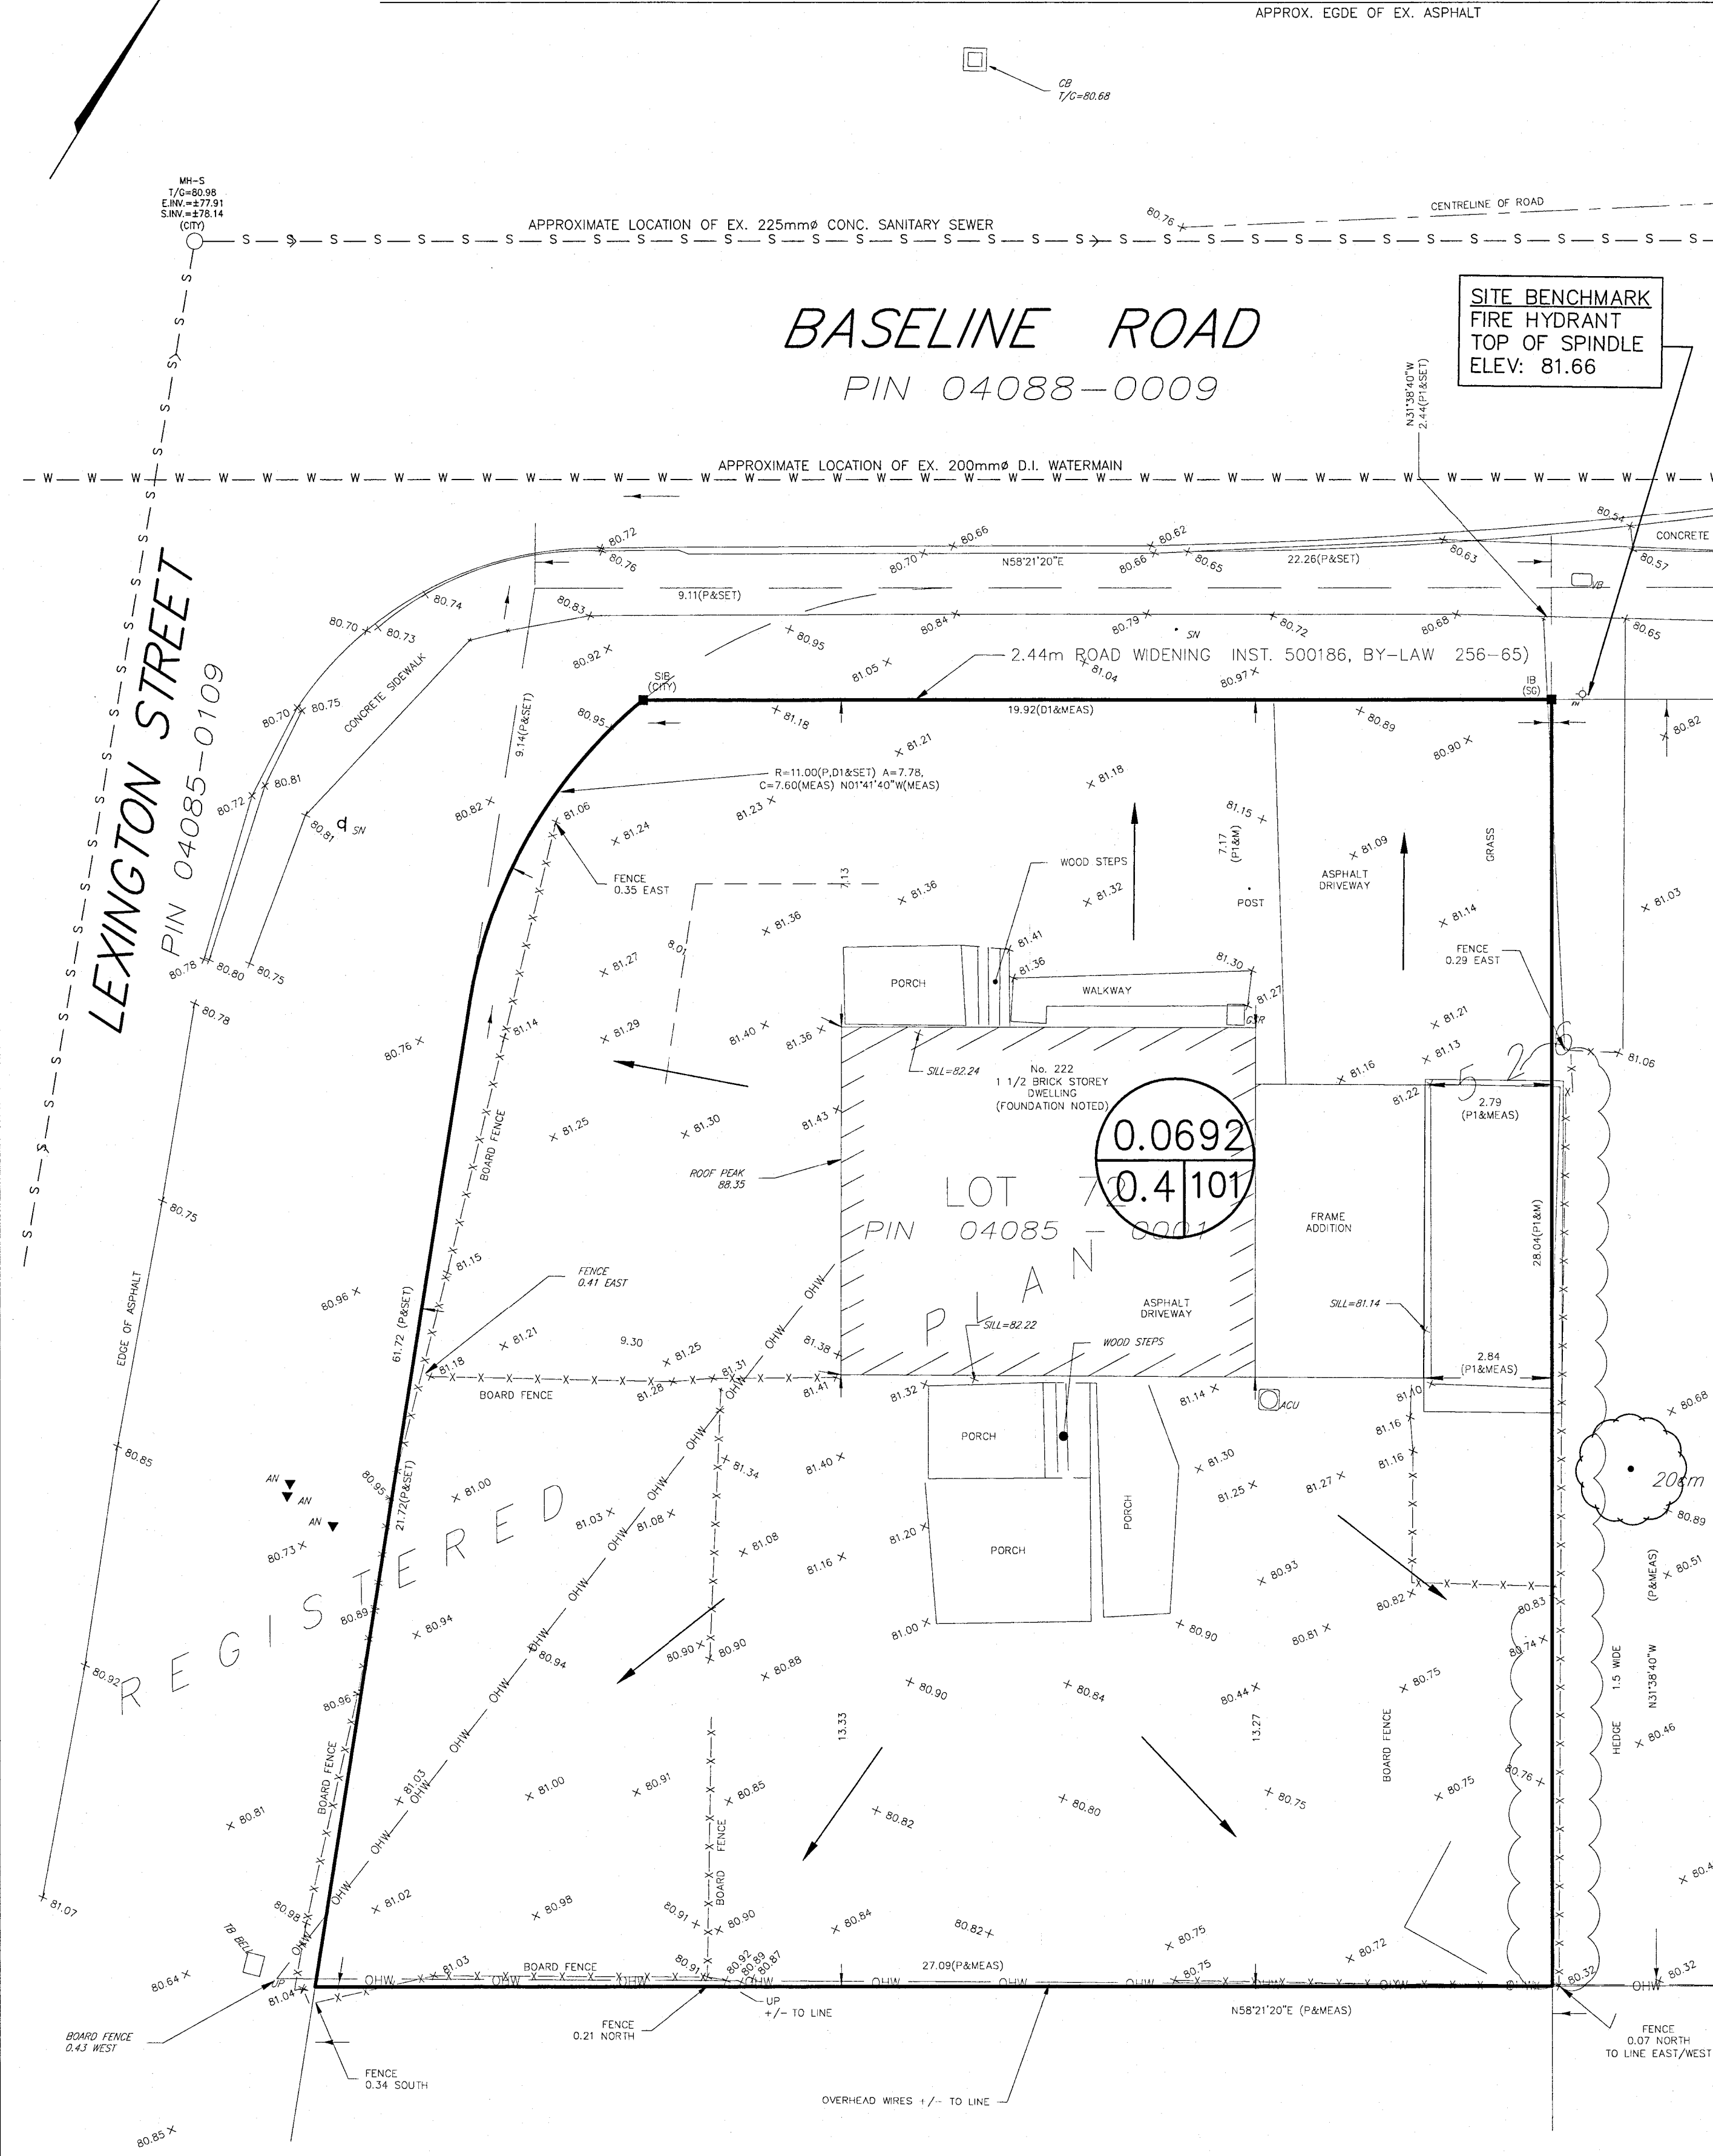


PRE - DEVELOPMENT STORM DRAINAGE AREA

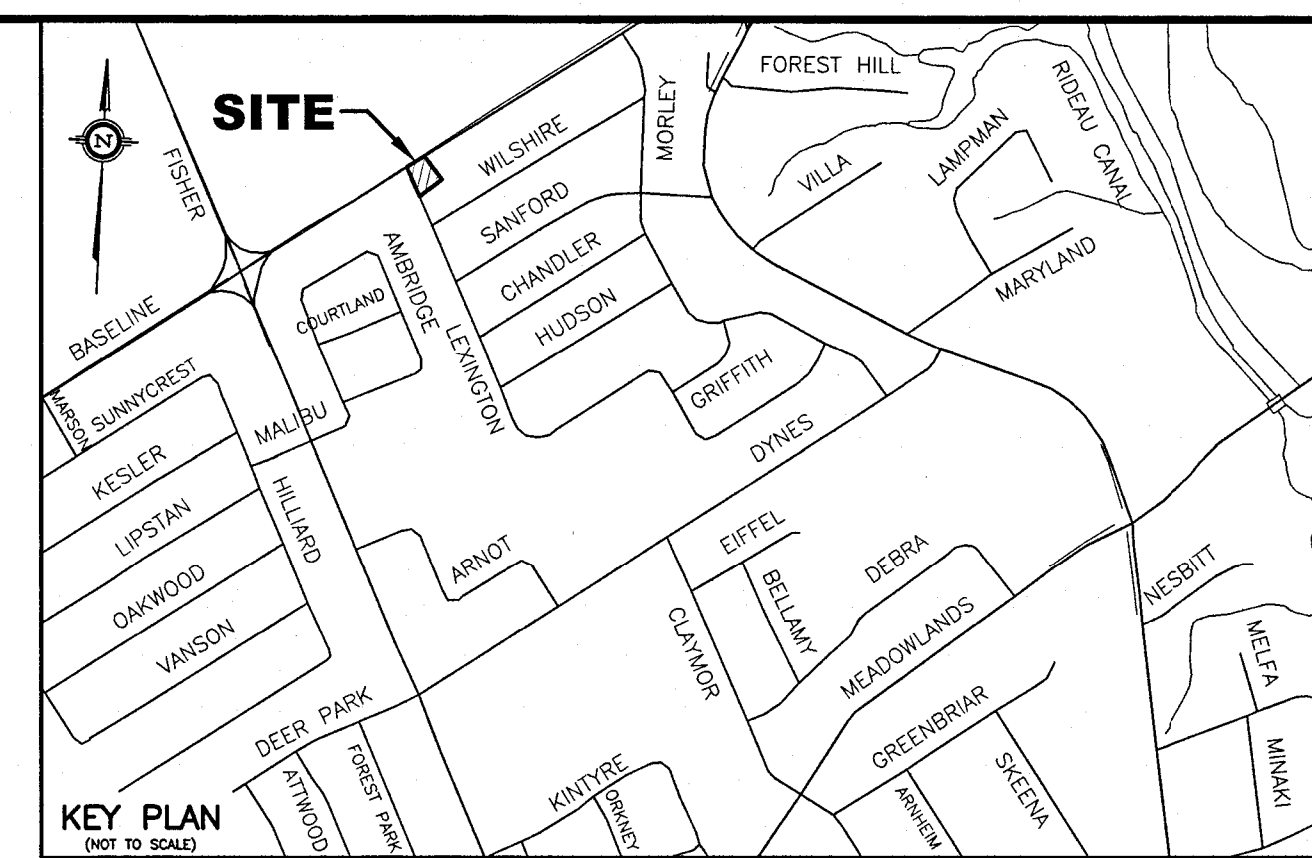

POST DEVELOPMENT STORM DRAINAGE AREA

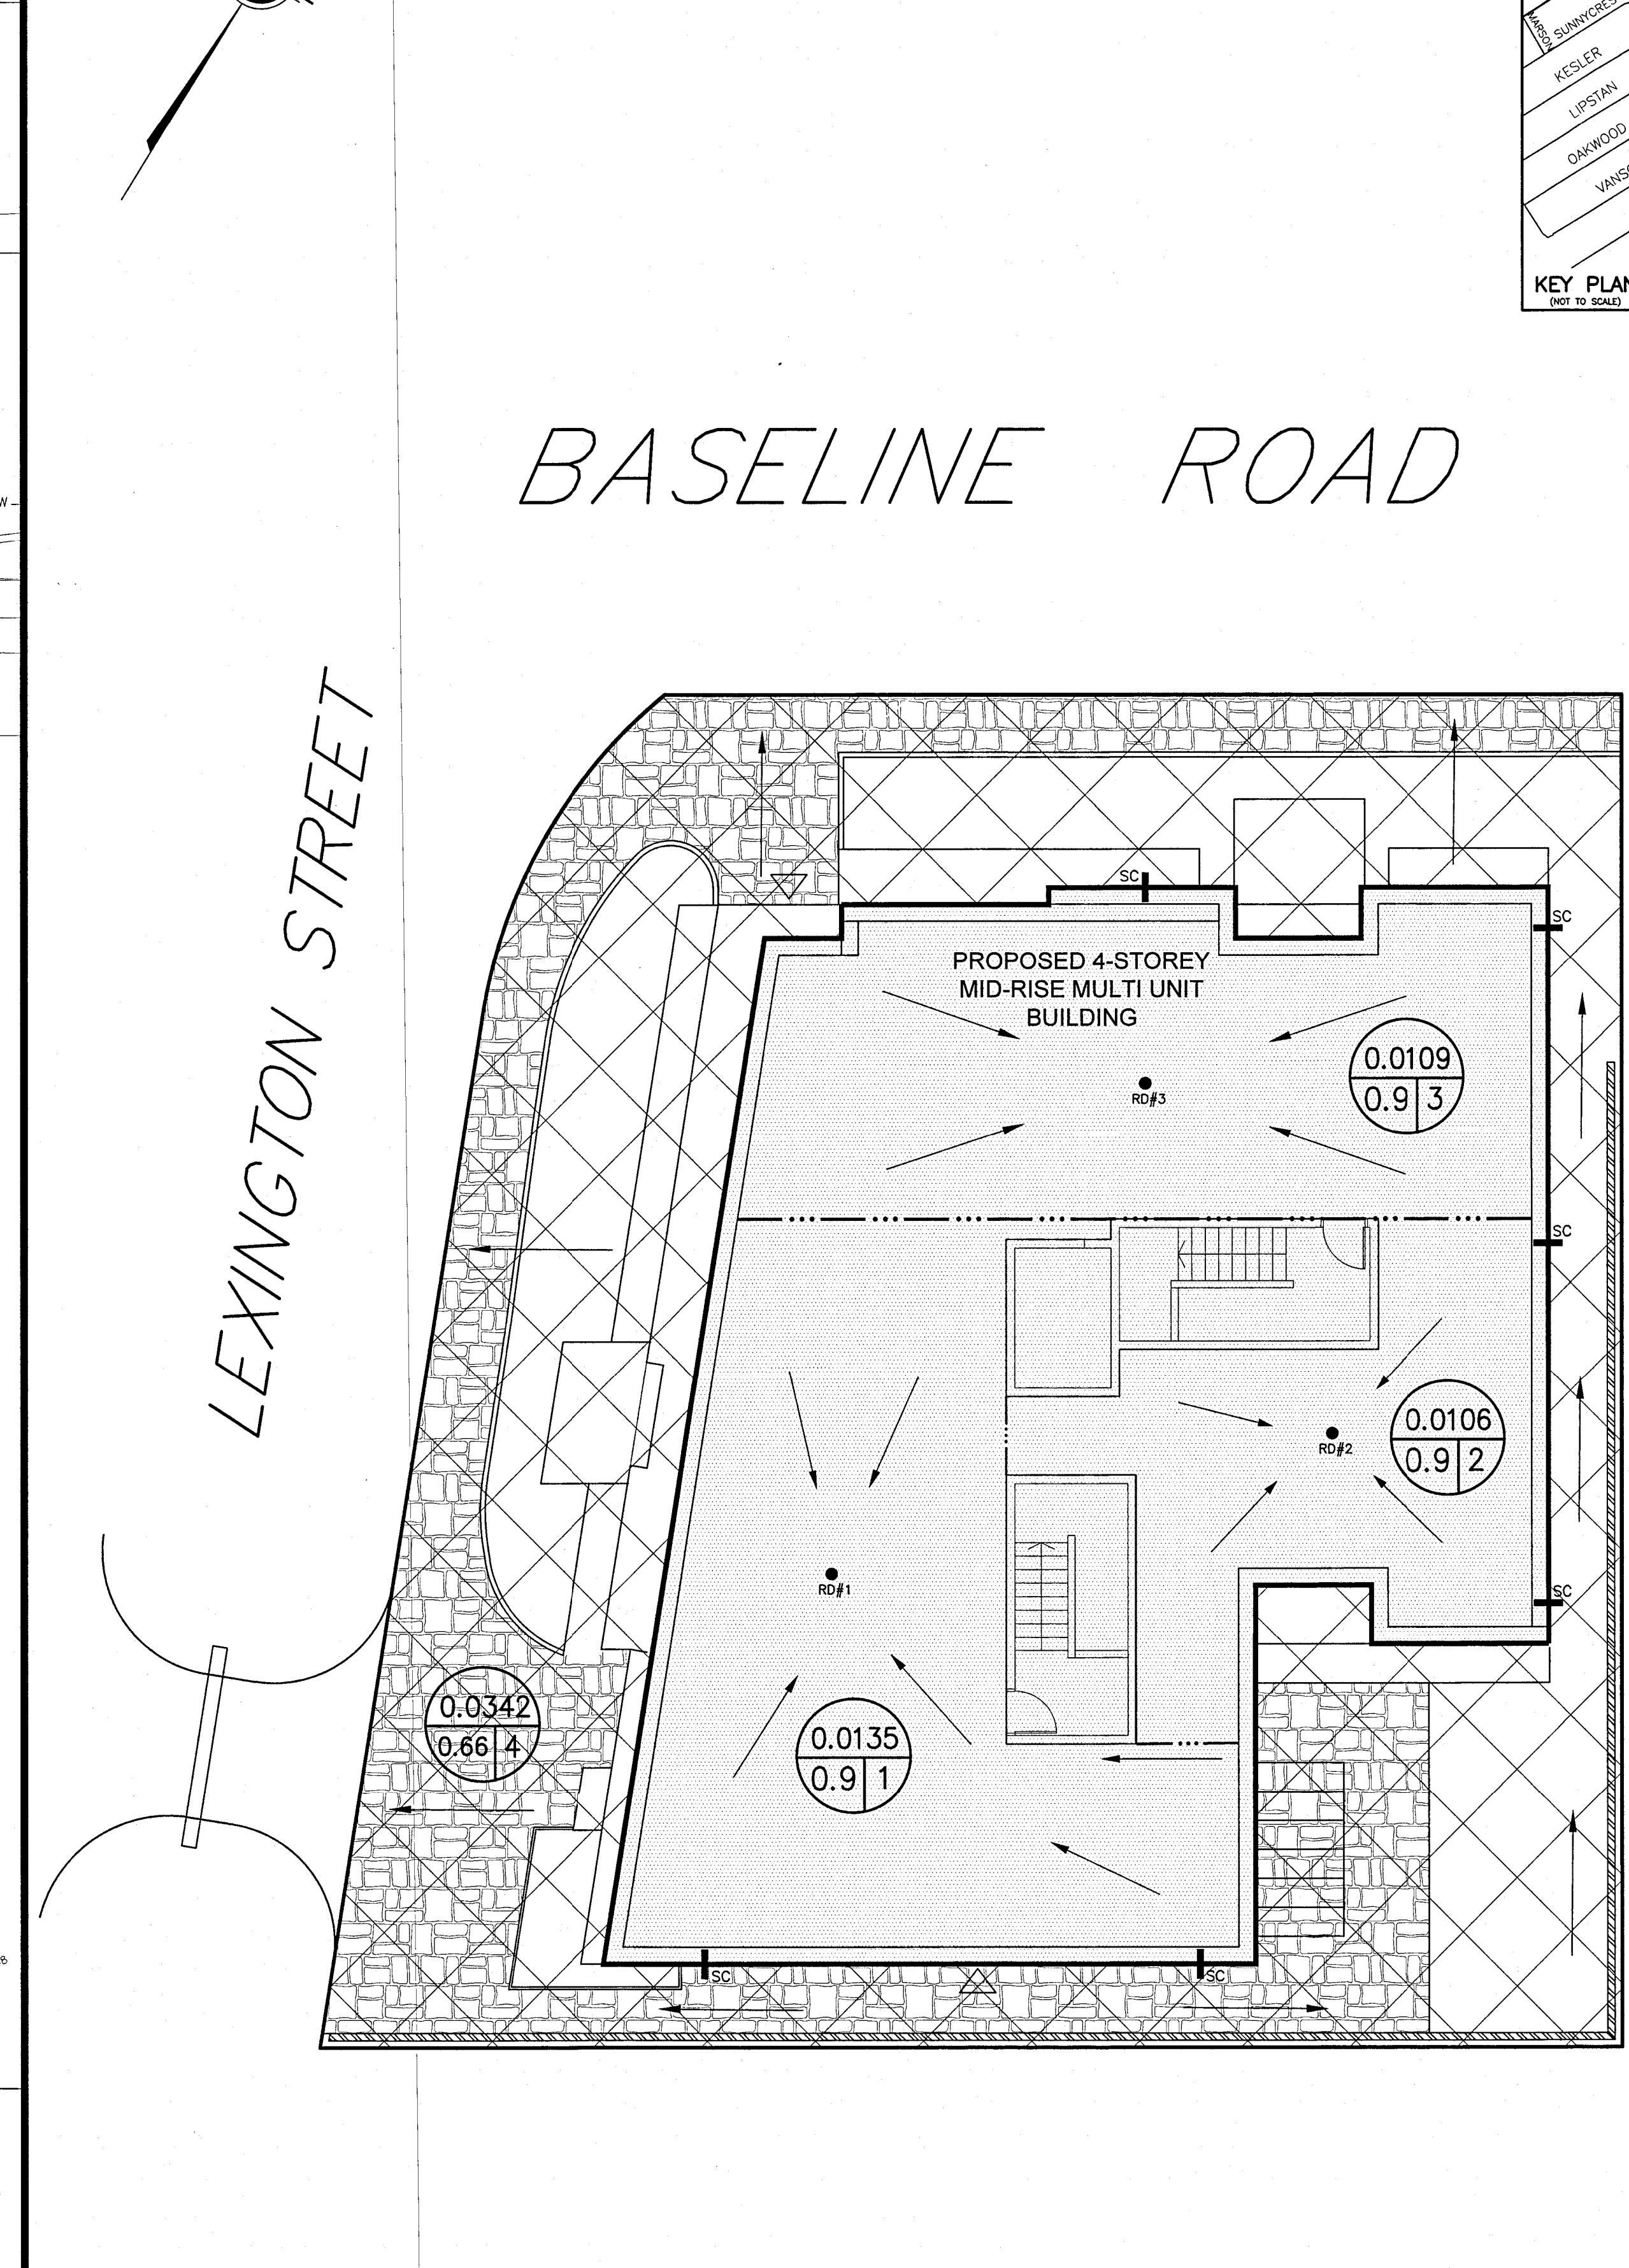

- LEGEND**
- RD#1 PROPOSED ROOF DRAIN NUMBER AND LOCATION
 - SC PROPOSED ROOF SCUPPER LOCATION
 - PROPOSED HIGH RIDGE LINE
 - 0.03 0.9 1 DRAINAGE AREA IN HECTARES
DRAINAGE NODE NUMBER
 - COEFFICIENT OF RUNOFF
 - UN-CONTROLLED DRAINAGE AREA
 - CONTROLLED DRAINAGE AREA
- NOTES**
- NODE #1, NODE #2 AND NODE #3 REPRESENTS BUILDING ROOF AREA (SWM CONTROLLED AREA)
 - NODE #4 REPRESENTS UNCONTROLLED DRAINAGE AREA
 - NODE #101 REPRESENTS PRE-DEVELOPMENT DATA.

222 BASELINE ROAD PART OF LOT 72 REGISTERED PLAN 526 CITY OF OTTAWA				STORM DRAINAGE AREA PLAN		PROJECT No. 824-74 DATE SEPTEMBER 2024 DRAWING No. D-1	
DESIGN T.L.M. CHECKED T.L.M. DRAWN BY P.M. CHECKED T.L.M. APPROVED T.L.M.				SCALE 0 1 2 3 5m 1:100 HORIZONTAL VERTICAL		PROFESSIONAL ENGINEER TONY L. MAK PROVINCE OF ONTARIO FOR SPC APPLICATION	
NO. REVISION DATE BY				FOR SPC APPLICATION			